

Utility Owner:DUKE No. 11+10
Description:EX. POLE AND GUYS Height: ft.
Attachment:DUKE Energy ft. Time Warner ft.
Heights:AT&T ft. Other ft.
CDOT ft. Other ft.
Cross Arms:No Yes
Proposed:0.8 ft. CUT 0 ft. FILL
Remarks:WILL BE REMOVED BY OTHERS

Utility Owner:DUKE No. 11+06
Description:EX. POLE Height: ft.
Attachment:DUKE Energy ft. Time Warner ft.
Heights:AT&T ft. Other ft.
CDOT ft. Other ft.
Cross Arms:No Yes
Proposed:1.3 ft. CUT 0 ft. FILL
Remarks:WILL BE REMOVED BY OTHERS


Utility Owner:DUKE No. 11+34
Description:PROP. POLE Height:45 ft.
Attachment:DUKE Energy 24 ft. Time Warner 18 ft.
Heights:AT&T ft. Other ft.
CDOT ft. Other ft.
Cross Arms:No Yes
Proposed:0.75 ft. CUT 0 ft. FILL
Remarks:WILL BE INSTALLED BY OTHERS

Utility Owner:AT&T No. 11+60
Description:PROP. PEDESTAL Height: ft.
Attachment:DUKE Energy ft. Time Warner ft.
Heights:AT&T ft. Other ft.
CDOT ft. Other ft.
Cross Arms:No Yes
Proposed:0.8 ft. CUT 0 ft. FILL
Remarks:WILL BE INSTALLED BY OTHERS

Utility Owner:AT&T No. 11+60
Description:EX. PEDESTAL Height: ft.
Attachment:DUKE Energy ft. Time Warner ft.
Heights:AT&T ft. Other ft.
CDOT ft. Other ft.
Cross Arms:No Yes
Proposed: ft. CUT ft. FILL
Remarks:WILL BE REMOVED BY OTHERS

Utility Owner:DUKE No. 12+53
Description:EX. POLE Height: ft.
Attachment:DUKE Energy ft. Time Warner ft.
Heights:AT&T ft. Other ft.
CDOT ft. Other ft.
Cross Arms:No Yes
Proposed: ft. CUT ft. FILL
Remarks:EX. GUY TO BE RELOCATED AND NEW GUY TO BE INSTALLED BY OTHERS

MATCH LINE STA. 15+25
SEE THIS SHEET

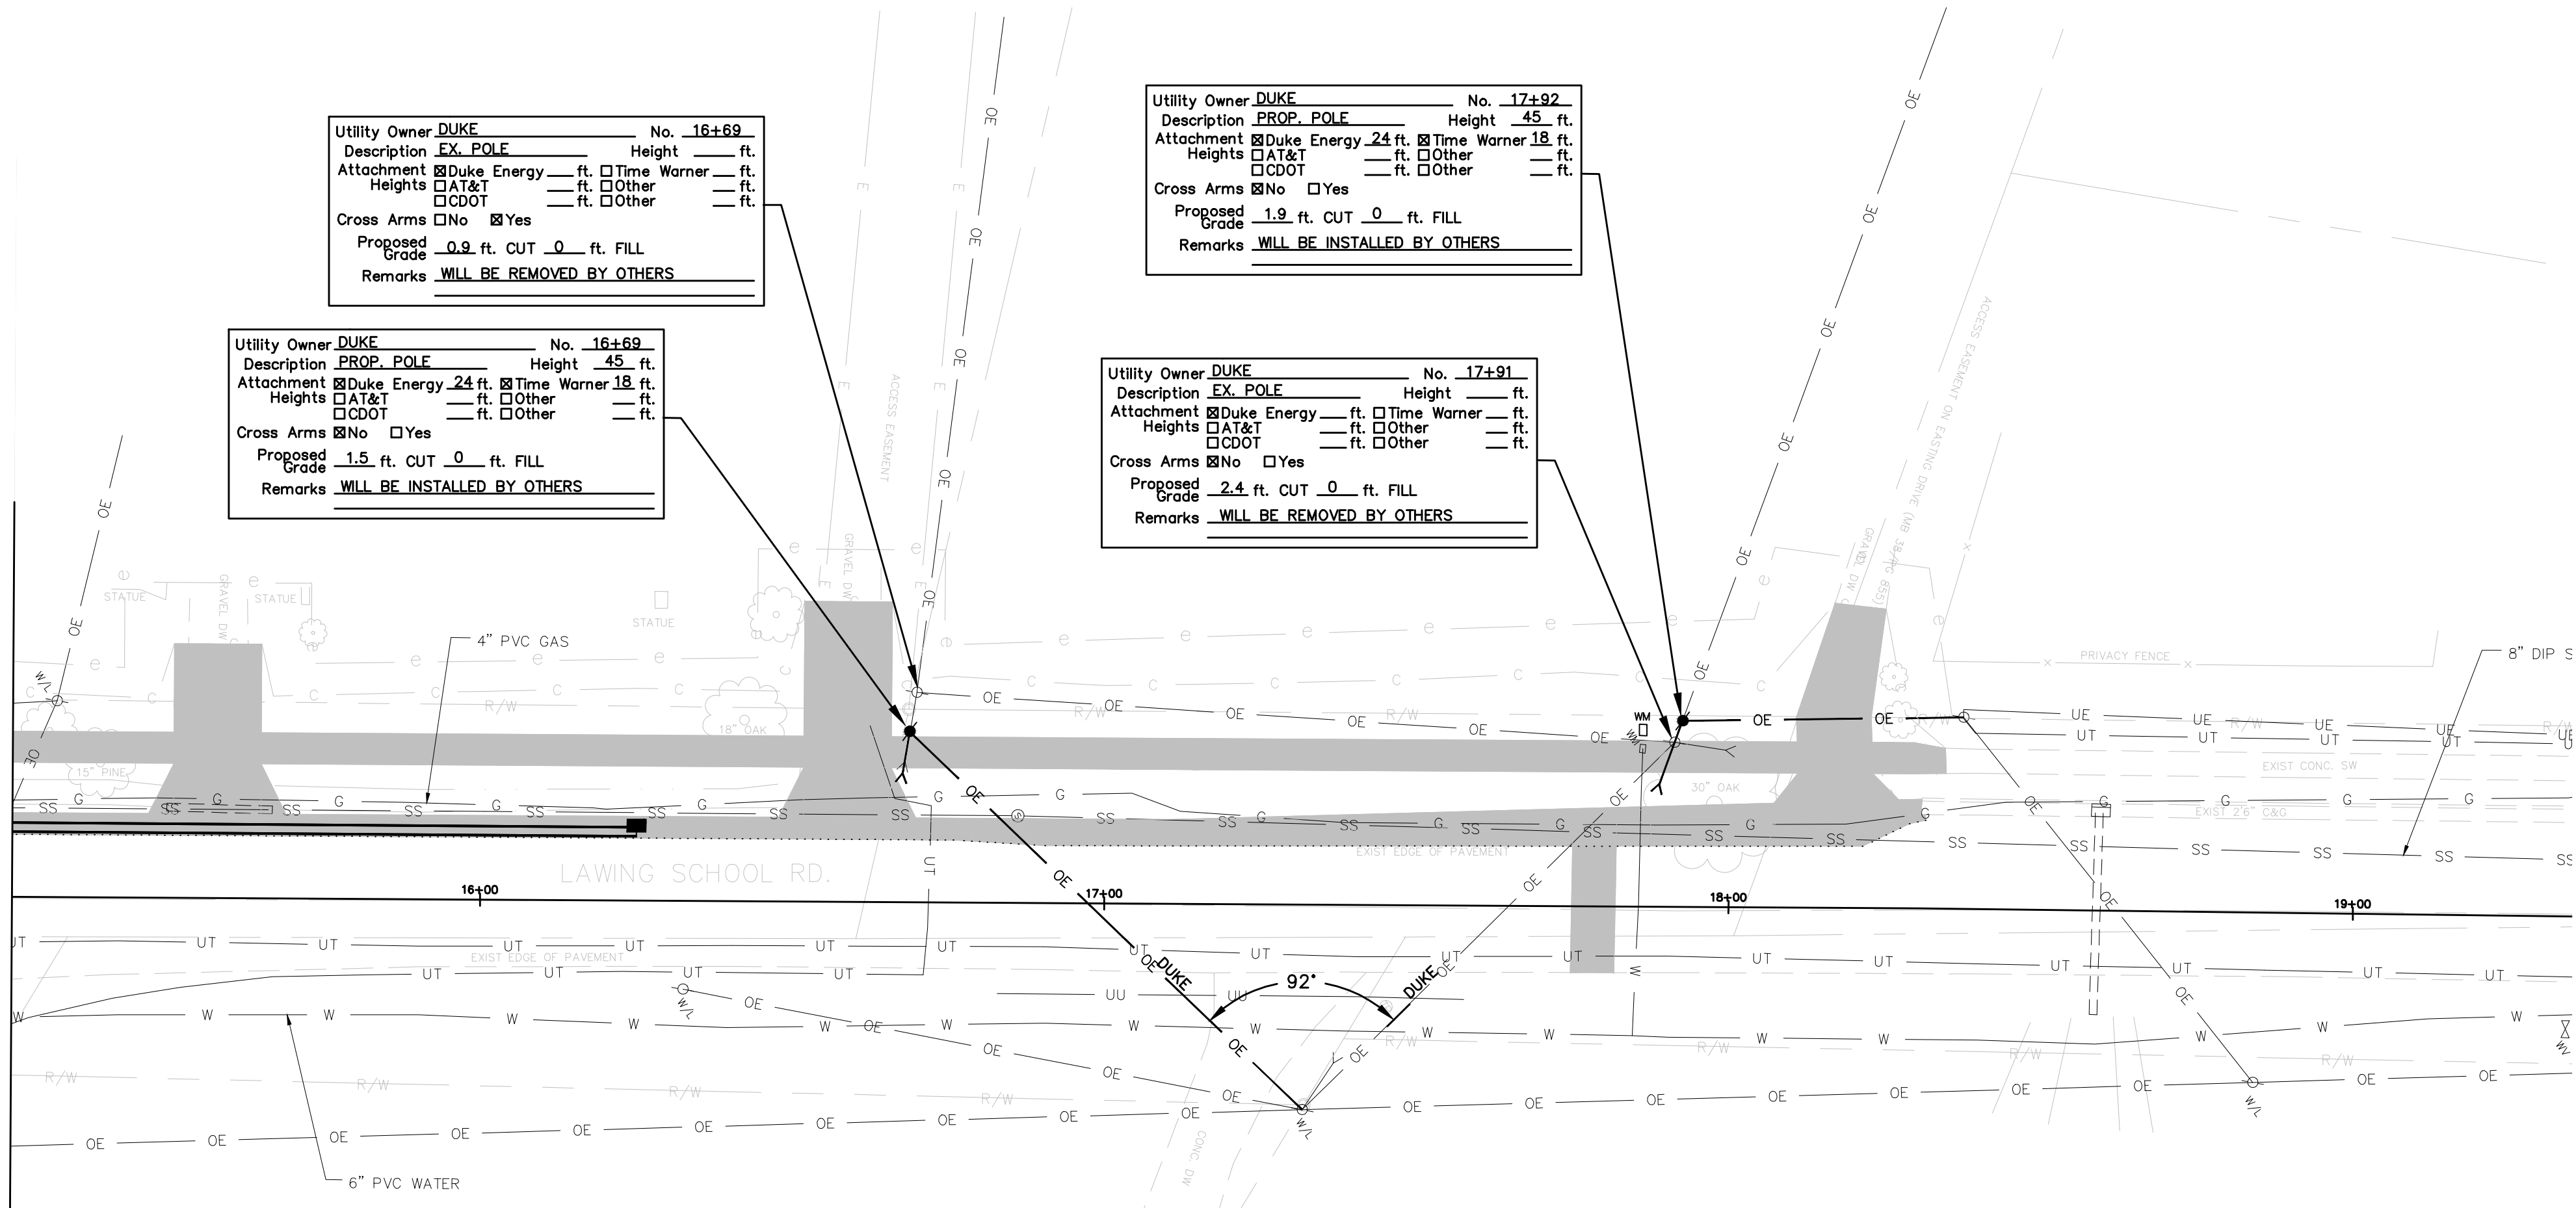

Utility Owner:DUKE No. 16+69
Description:EX. POLE Height:45 ft.
Attachment:DUKE Energy 24 ft. Time Warner 18 ft.
Heights:AT&T ft. Other ft.
CDOT ft. Other ft.
Cross Arms:No Yes
Proposed:0.9 ft. CUT 0 ft. FILL
Remarks:WILL BE REMOVED BY OTHERS

Utility Owner:DUKE No. 16+69
Description:PROP. POLE Height:45 ft.
Attachment:DUKE Energy 24 ft. Time Warner 18 ft.
Heights:AT&T ft. Other ft.
CDOT ft. Other ft.
Cross Arms:No Yes
Proposed:1.5 ft. CUT 0 ft. FILL
Remarks:WILL BE INSTALLED BY OTHERS

Utility Owner:DUKE No. 17+92
Description:PROP. POLE Height:45 ft.
Attachment:DUKE Energy 24 ft. Time Warner 18 ft.
Heights:AT&T ft. Other ft.
CDOT ft. Other ft.
Cross Arms:No Yes
Proposed:1.9 ft. CUT 0 ft. FILL
Remarks:WILL BE INSTALLED BY OTHERS

Utility Owner:DUKE No. 17+91
Description:EX. POLE Height: ft.
Attachment:DUKE Energy ft. Time Warner ft.
Heights:AT&T ft. Other ft.
CDOT ft. Other ft.
Cross Arms:No Yes
Proposed:2.4 ft. CUT 0 ft. FILL
Remarks:WILL BE REMOVED BY OTHERS

Plans Prepared By:

BUILDING
CITY OF CHARLOTTE
PLANNING & DESIGN GROUP

600 East Fourth Street
Charlotte, North Carolina 28202
Phone: (704) 336-2291
Fax: (704) 336-6886

NO.	DATE	BY	DESCRIPTION

SAMPLE SHEET

512-08-062	JOB NO.	H:1"=20'	SCALE
Charlotte and Shelby County Public Works	CAD FILE PATH	DUL	CHECKED BY
ACB	PREPARED BY	LWH	APPROVED BY
			OCT 2009
			DATE

LAWING SCHOOL RD	UTILITIES BY OTHERS
UBO1	UBO1
OF	