DEVELOPMENT DATA:

TAX PARCEL ID:

THESE DEVELOPMENT STANDARDS FORM A PART OF THE REZONING PLAN ASSOCIATED WITH THE REZONING PETITION FILED BY CENTER CITY CLIMATE CONTROLLED STORAGE LLC, EDGELINE RESIDENTIAL, LLC TO ACCOMMODATE THE REDEVELOPMENT OF THAT APPROXIMATELY 2.14 ACRE SITE BOUNDED BY DAVIDSON STREET TO THE SOUTH, 15TH STREET TO THE WEST, CALDWELL STREET TO THE NORTH AND 16TH STREET TO THE EAST AND WHICH IS MORE

DEVELOPMENT OF THE SITE WILL BE GOVERNED BY THE REZONING PLAN, THESE DEVELOPMENT STANDARDS AND THE APPLICABLE: PROVISIONS OF THE CITY OF CHARLOTTE ZONING ORDINANCE (THE "ORDINANCE"). UNLESS THE REZONING PLAN OR THESE DEVELOPMENT STANDARDS ESTABLISH MORE STRINGENT STANDARDS, THE REGULATIONS ESTABLISHED UNDER THE ORDINANCE FOR THE MIXED USE DEVELOPMENT DISTRICT ("MUDD") ZONING DISTRICT

1. EACH OF THE BUILDINGS TO BE CONSTRUCTED ON THE SITE MAY BE DEVOTED TO FOR-SALE OR FOR RENT ATTACHED CONDEMINIUM MULTIFAMILY DWELLING UNITS AND/OR TO ANY INCIDENTAL OR ACCESSORY USE IN CONNECTION THEREWITH WHICH IS PERMITTED BY RIGHT OR UNDER PRESCRIBED CONDITIONS IN THE MUDD ZONING DISTRICT. A MAXIMUM OF 120 FOR SALE ATTACHED CONDOMINIUM MULTI-FAMILY DWELLING UNITS MAY BE

2. THAT PORTION OF THE BUILDING LOCATED ALONG THE SITE'S FRONTAGE ON DAVIDSON STREET THAT IS HATCHED ON THE REZONING PLAN AND THAT PORTION OF THE BUILDING LOCATED ALONG THE SITE'S FRONTAGE ON 15th STREET THAT IS HATCHED ON THE REZONING PLAN MAY BE DEVOTED TO FOR-SALE ATTACHED CONDOMINIUM MULTI-FAMILY DWELLING UNITS AND/OR TO ANY INCIDENTAL OR ACCESSORY USE IN CONNECTION THEREWITH,

• PROFESSIONAL BUSINESS AND GENERAL OFFICES SUCH AS BANKS, CLINICS, MEDICAL, DENTAL AND DOCTORS' OFFICES, VETERINARY CLINICS, GOVERNMENT OFFICES, POST OFFICES, OPTICIANS' OFFICES, AND SIMILAR USES.

• STUDIOS FOR ARTISTS, DESIGNERS, PHOTOGRAPHERS, MUSICIANS, SCULPTORS, GYMNASTS, POTTERS, WOOD AND LEATHER CRAFTSMEN, GLASS BLOWERS, WEAVERS, SILVERSMITHS, AND DESIGNERS OF ORNAMENTAL AND

3. THE MAXIMUM GROSS BUILDING AREA THAT MAY BE DEVOTED TO THE ABOVE DESCRIBED NON-RESIDENTIAL USES SHALL BE 20,000 SQUARE FEET. OUTDOOR PORCHES AND PATIOS AND OUTDOOR SEATING AND DINING AREAS

4. NOTWITHSTANDING ANYTHING CONTAINED HEREIN TO THE CONTRARY, BARS, NIGHTCLUBS AND LOUNGES SHALL NOT BE PERMITTED ON THE SITE. HOWEVER, THIS PROVISION SHALL NOT PROHIBIT A RESTAURANT LOCATED ON

THE BUILDING AND PARKING SETBACKS ARE MORE PARTICULARLY DEPICTED ON THE REZONING PLAN. THE BUILDINGS LOCATED ON THE SITE SHALL ALSO SATISFY OR EXCEED THE REAR YARD AND SIDE YARD REQUIREMENTS

CANOPIES, AWNINGS AND SIMILAR ARCHITECTURAL ACCENTS MAY BE CONSTRUCTED OF RIGID OR FLEXIBLE MATERIAL DESIGNED TO COMPLIMENT THE STREETSCAPE OF THE AREA, AND THEY MAY EXTEND FROM THE BUILDINGS UP TO ONE HALF OF THE WIDTH OF THE SETBACK AREA IN FRONT OF THE BUILDINGS, OR NINE FEET, WHICHEVER IS LESS, AND THEY MAY NOT BE CLOSER THAN TWO FEET TO THE BACK OF THE CURB. GROUND SUPPORTS FOR THESE FEATURES ARE NOT PERMITTED IN THE MINIMUM SETBACK, SIDEWALK OR IN THE PUBLIC RIGHT OF WAY, IN NO INSTANCE SHALL FEATURES EXTEND OVER OR INTERFERE WITH THE GROWTH OR MAINTENANCE OF ANY REQUIRED TREE PLANTINGS. MINIMUM OVERHEAD CLEARANCE SHALL BE EIGHT FEET. IF A CANOPY, AWNING, CORNICE OR OTHER APPURTENANCE EXTENDS INTO THE PUBLIC RIGHT OF WAY, AN ENCROACHMENT AGREEMENT FROM COOT OR NCDOT,

FRONTAGE ON 15TH STREET, CALDWELL STREET, AND 16TH STREET, PETITIONER SHALL INSTALL A MINIMUM 8 FOOT SIDEWALK AND A MINIMUM 8 FOOT PLANTING STRIP ALONG THE SITE'S FRONTAGE ON DAVIDSON STREET

3. ALL ROOF MOUNTED MECHANICAL EQUIPMENT PLACED ON ANY BUILDING CONSTRUCTED ON THE SITE WILL BE SCREENED FROM VIEW AT GRADE FROM ADJOINING PUBLIC RIGHTS OF WAY AND ABUTTING PROPERTIES.

THE DESIGN AND CONSTRUCTION OF ANY NEW BUILDING DEVELOPED ON THE SITE WILL COMPLY WITH SECTION 9.8506(2) OF THE ORDINANCE ENTITLED "STREET WALLS". ACCORDINGLY, WINDOWS AND DOORS SHALL BE

THE PETITIONER HAS ALSO PROVIDED IMAGES OF THE PROPOSED BUILDINGS THAT REPRESENT THE OVERALL SCALE, CHARACTER, AND QUALITY OF THE BUILDING PROPOSED TO BE CONSTRUCTED ON THE SITE. TO FURTHER

10.1. THE EXTERIOR FINISHES OF THE BUILDINGS, AS ILLUSTRATED IN THE ATTACHED DRAWINGS, SHALL BE COMPOSED OF A COMBINATION OF BRICK, STONE OR SIMILAR MASONRY PRODUCTS, METAL SIDING, AND/OR

VEHICULAR ACCESS SHALL BE AS GENERALLY DEPICTED ON THE REZONING PLAN. THE PLACEMENT AND CONFIGURATION OF EACH ACCESS POINT ARE SUBJECT TO ANY MINOR MODIFICATIONS REQUIRED TO ACCOMMODATE FINAL SITE

ALL SIGNS PLACED ON THE SITE SHALL COMPLY WITH THE REQUIREMENTS OF SECTION 9.8506(2)(c) OF THE ORDINANCE AND THE APPLICABLE REQUIREMENTS OF THE CITY OF CHARLOTTE SIGN ORDINANCE.

FOR PROJECTS WITH DEFINED WATERSHEDS GREATER THAN 24% BUILT UPON AREA, CONSTRUCT WATER QUALITY BEST MANAGEMENT PRACTICES (BMPs) TO ACHIEVE 85% TOTAL SUSPENDED SOLID (TSS) REMOVAL FOR THE POST-DEVELOPMENT RUNOFF VOLUME FOR THE RUNOFF GENERATED FROM THE FIRST 1-INCH OF RAINFALL FOR THE INTERIOR HALF OF THE ROOFS OF THE BUILDINGS (1-5) AS SHOWN AND THE ADJOINING PARKING AREA (22,000 SF). BMPs MUST BE DESIGNED AND CONSTRUCTED IN ACCORDANCE WITH N.C. DEPARTMENT OF ENVIRONMENT AND NATURAL RESOURCES (NCDENR) BEST MANAGEMENT PRACTICES MANUAL, APRIL 1999, SECTION 4.0 (DESIGN STANDARDS SHALL BE MET ACCORDING TO THE CITY OF CHARLOTTE BEST MANAGEMENT PRACTICES, WHEN AVAILABLE). USE OF LOW IMPACT DEVELOPMENT (LID) TECHNIQUES IS OPTIONAL.


FUTURE AMENDMENTS TO THE REZONING PLAN AND THESE DEVELOPMENT STANDARDS MAY BE APPLIED FOR BY THE THEN OWNER OR OWNERS OF THE SITE IN ACCORDANCE WITH THE PROVISIONS OF CHAPTER 6 OF THE ORDINANCE.

IF THIS REZONING PETITION IS APPROVED, ALL CONDITIONS APPLICABLE TO DEVELOPMENT OF THE SITE IMPOSED UNDER THE REZONING PLAN AND THESE DEVELOPMENT STANDARDS WILL, UNLESS AMENDED IN THE MANNER PROVIDED UNDER THE ORDINANCE, BE BINDING UPON AND INURE TO THE BENEFIT OF THE PETITIONER AND THE CURRENT AND SUBSEQUENT OWNERS OF THE SITE AND THEIR RESPECTIVE SUCCESSORS IN INTEREST AND ASSIGNS. THROUGHOUT THESE DEVELOPMENT STANDARDS, THE TERMS, "PETITIONER" AND "OWNER" OR "OWNERS" SHALL BE DEEMED TO INCLUDE THE HEIRS, DEVISEES, PERSONAL REPRESENTATIVES, SUCCESSORS IN INTEREST AND

NOTE: BASE INFORMATION TAKEN FROM PLANIMETRIC SURVEY PREPARED BY THE SURVEY COMPANY, INC. DATED 8-30-13; AND TOPOGRAPHIC INFORMATION FROM MECKLENBURG COUNTY GIS.

This Plan Is A Preliminary Design. NOT Released For Construction

Description Per Staff Comments

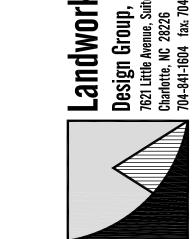

SITE

VICINITY MAP

(NOT TO SCALE)



TECHNICAL

Project Manager:


PGJ Drawn By:


MDL Checked By: 12/23/13

Project Number:

Sheet Number:

SHEET#1 OF 3

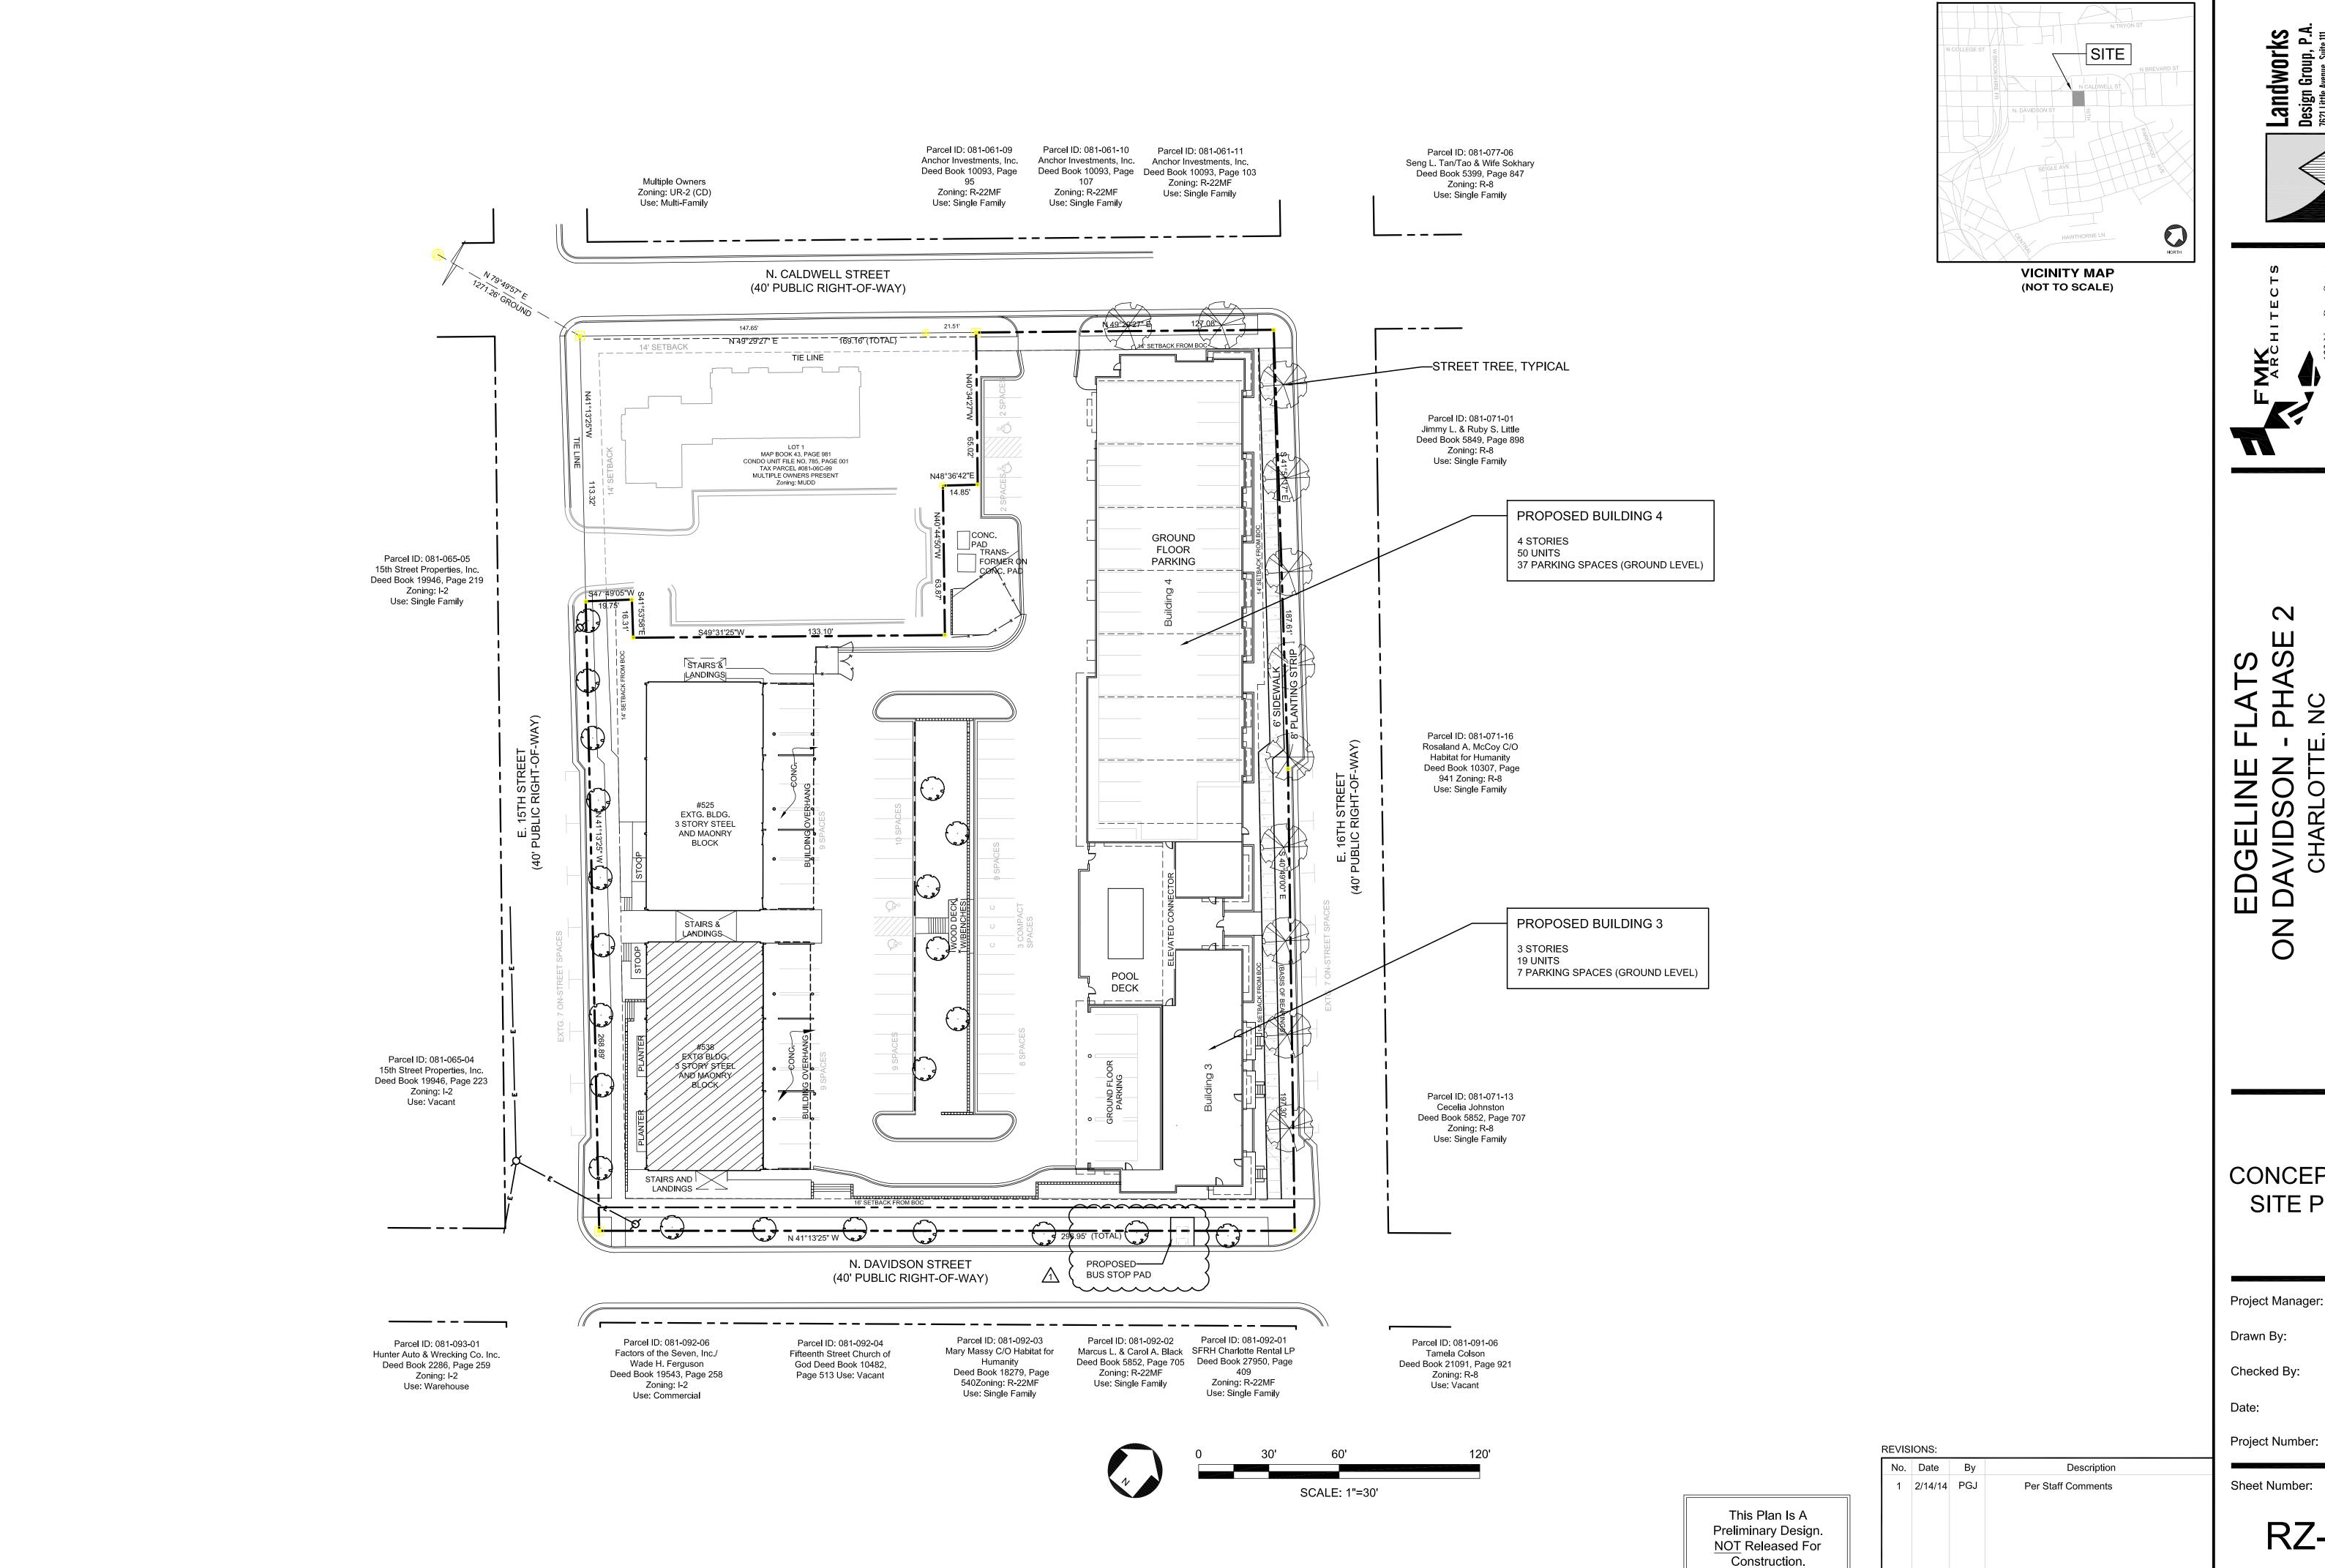

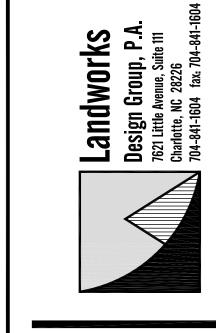

CONCEPTUAL

SITE PLAN

Project Manager:

PGJ

MDL

Drawn By:

Checked By:

12/23/13 Date:

Sheet Number:

RZ-2

SHEET#2 OF3



North Caldwell Street Elevation

North Davidson Street Elevation



Parking Elevation



East 16th Street Elevation





	1	2/14/14	PGJ	Per Staff Comments (Added Sheet)
This Plan Is A Preliminary Design. NOT Released For Construction.				

REVISIONS:

No. Date By

Description

EDGELON DAVIDO CHAR

BUILDING ELEVATIONS

Project Manager:	MDL

Drawn By: PGJ
Checked By: MDL

Date: 12/23/13

Project Number: 13059

Sheet Number:

RZ-3

SHEET#3 OF3