



CMC MAIN CAMPUS
REHABILITATION
PREPARED FOR
ATRIUM HEALTH

TECHNICAL DATA
SHEET
DEVELOPMENT AREAS
REZONING PETITION NO. 2019-
—

014003004	DATE	07/15/2019	SCALE AS SHOWN	DESIGNED BY	CLH	DRAWN BY	CLH	CHECKED BY	RTL
-----------	------	------------	----------------	-------------	-----	----------	-----	------------	-----

PRELIMINARY
DOCUMENT

Kimley»Horn
 © 2019 KIMLEY-HORN AND ASSOCIATES, INC.
 200 SOUTH TRYON ST., SUITE 200, CHARLOTTE, NC 28202
 PHONE: 704-333-5131
 WWW.KIMLEY-HORN.COM
 NC LICENSE #0102

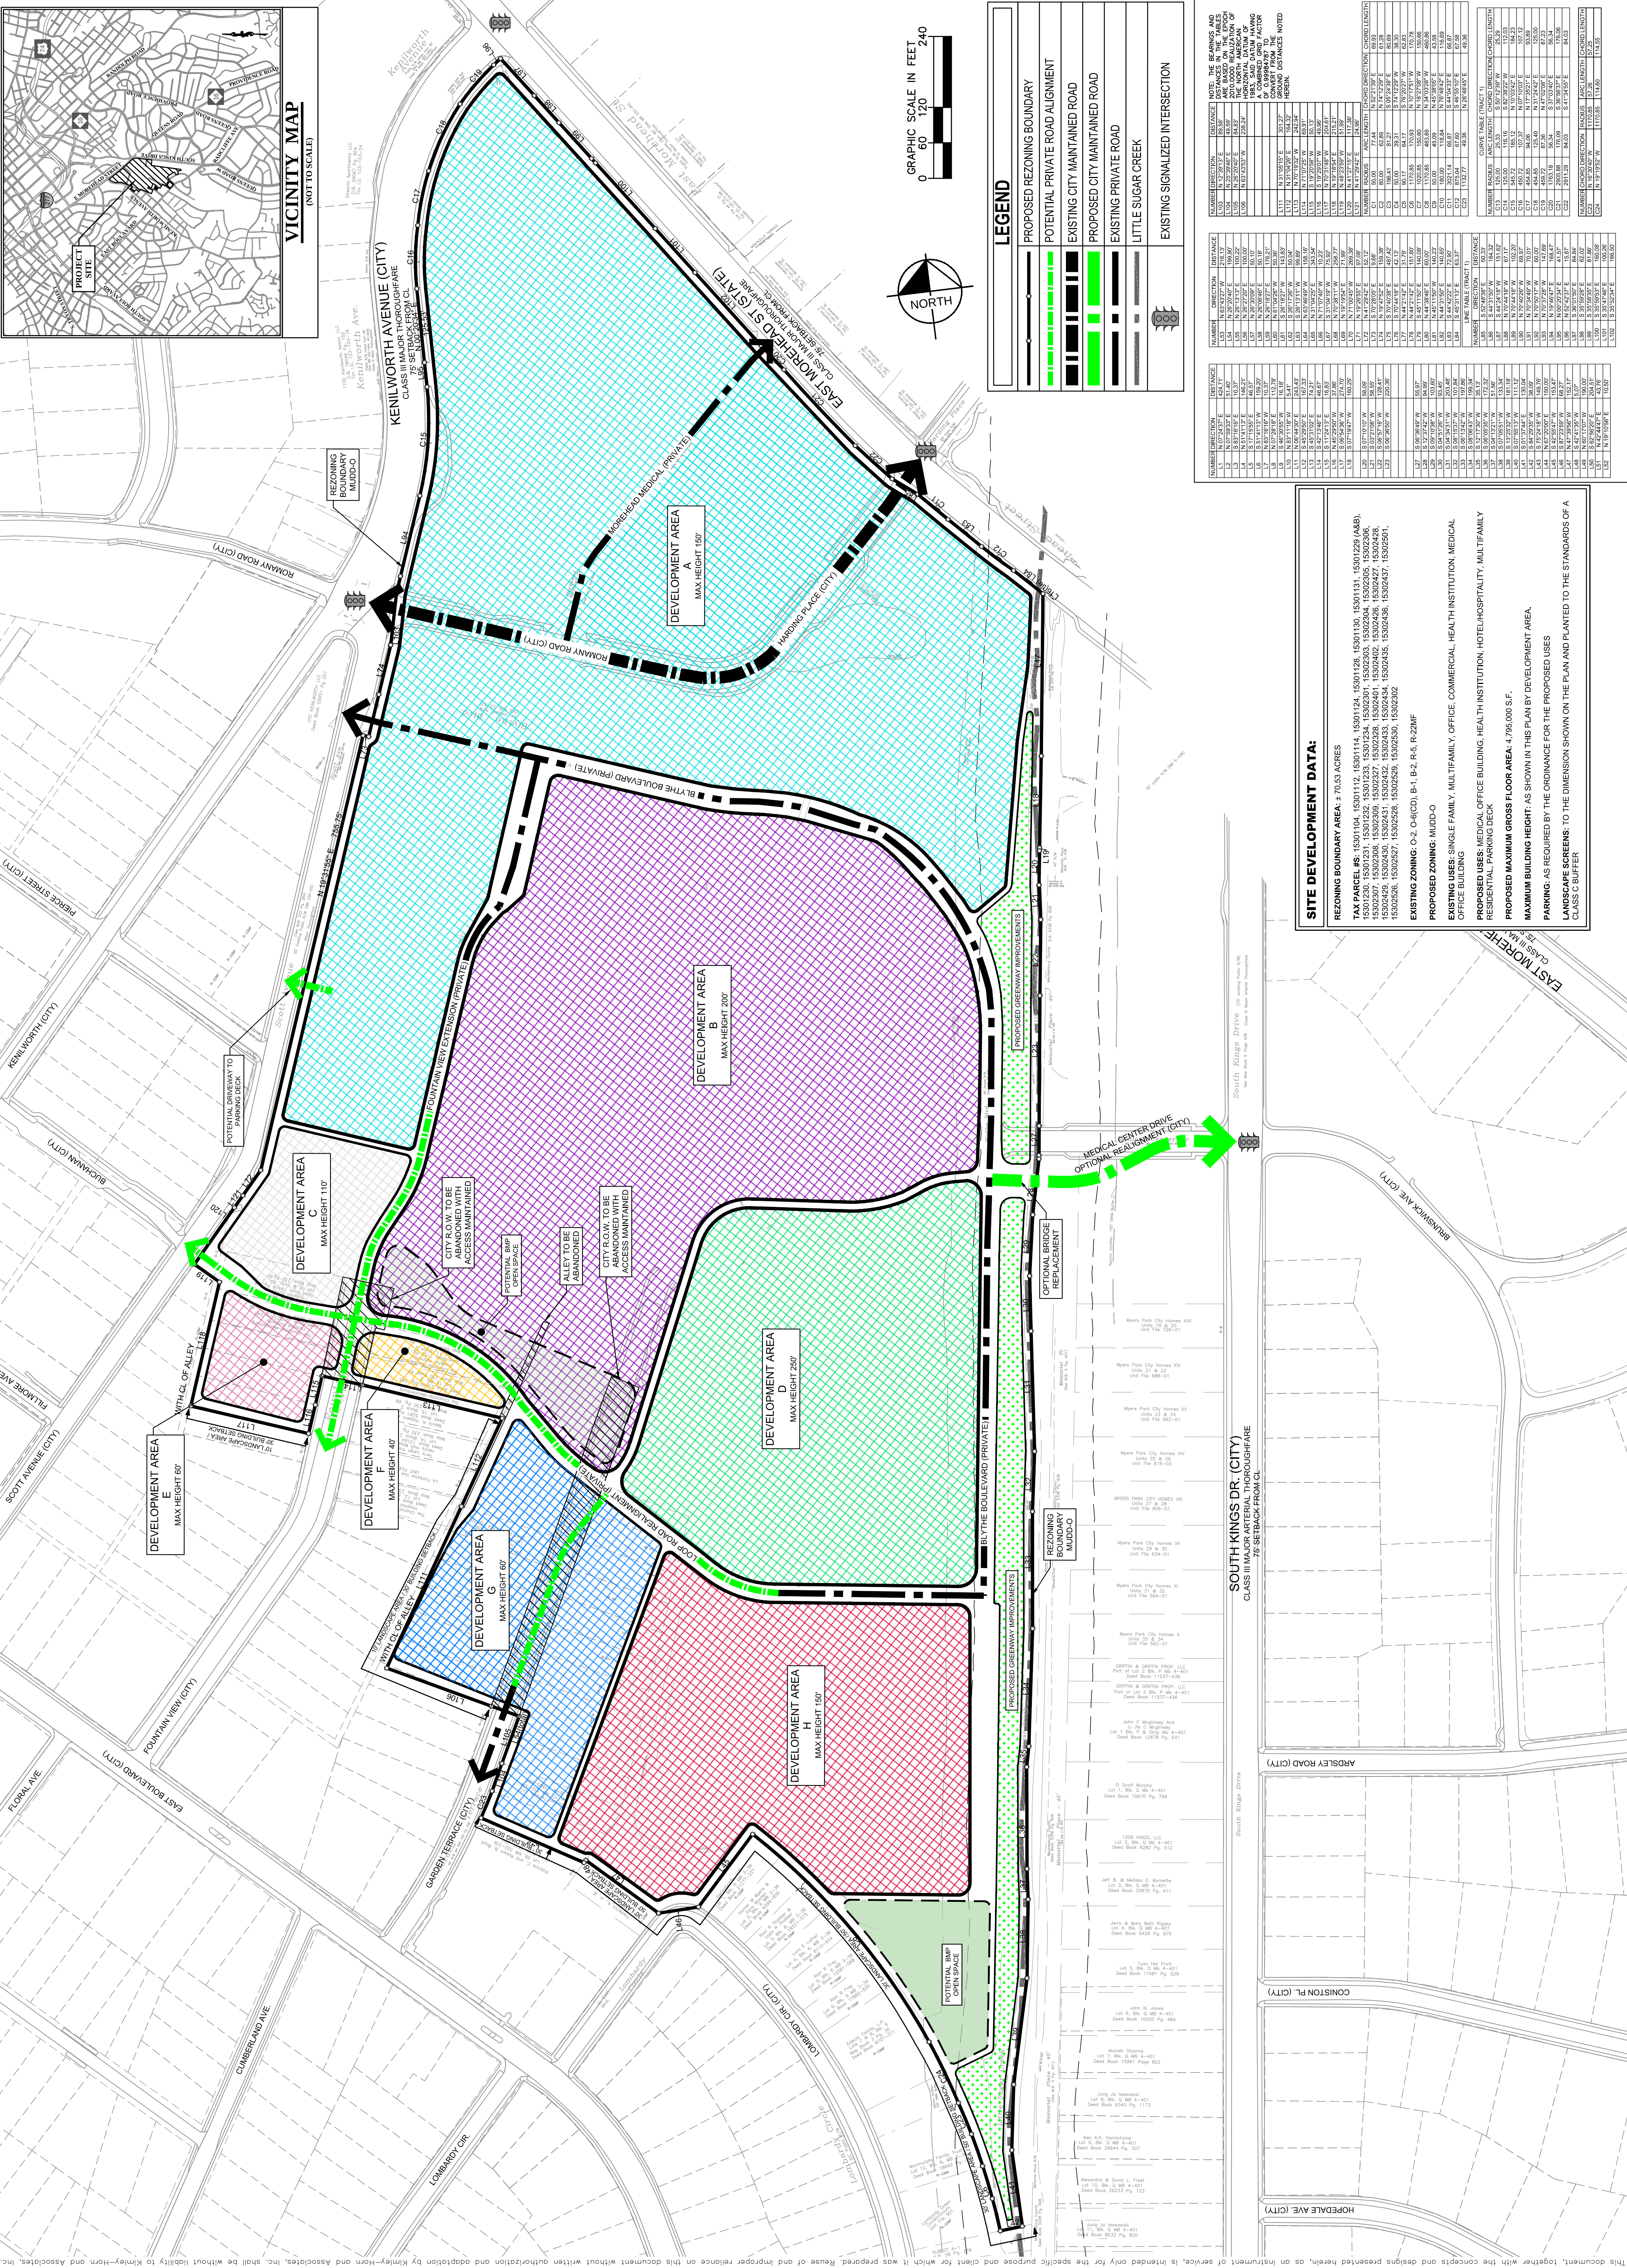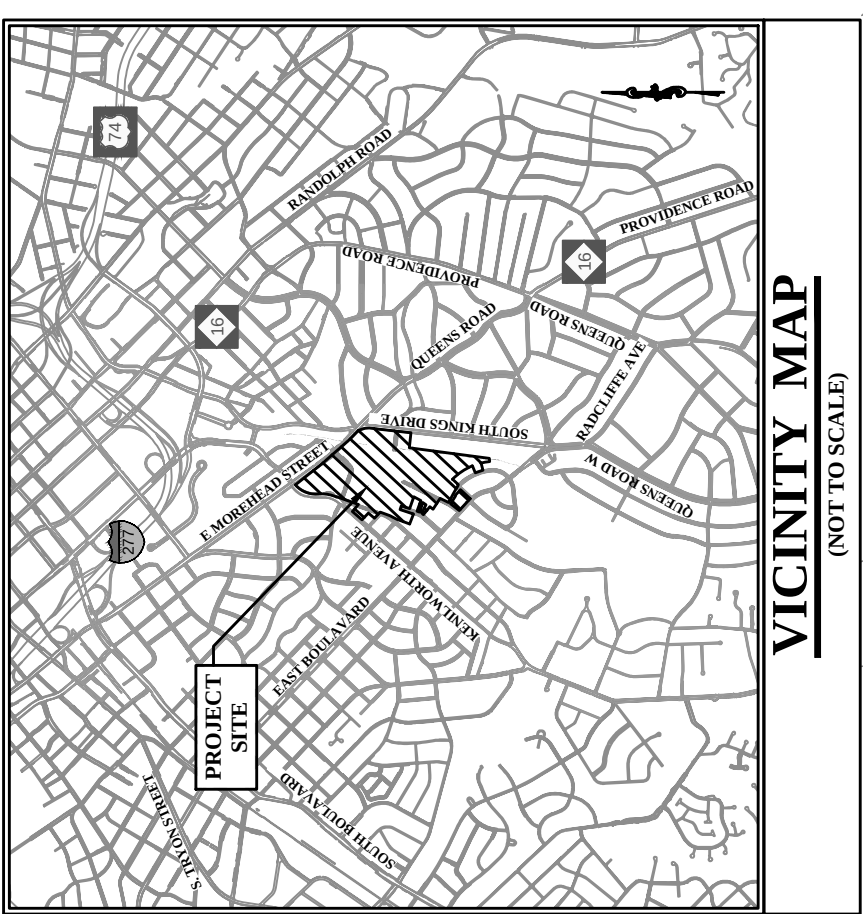


[illegible]


SITE DEVELOPMENT DATA:

REZONING BOUNDARY AREA: ± 70.53 ACRES


EXISTING ZONING: O-2, D-6(CD), B-1, B-2, R-5, R-2MFM

PROPOSED ZONING: MUDD-O

EXISTING USES: SINGLE FAMILY, MULTIFAMILY, OFFICE, COMMERCIAL, HEALTH INSTITUTION, MEDICAL OFFICE BUILDING

PROPOSED USES: MEDICAL OFFICE BUILDING, HEALTH INSTITUTION, HOTEL/HOSPITALITY, MULTIFAMILY RESIDENTIAL, PARKING DECK

PROPOSED MAXIMUM GROSS FLOOR AREA: 4,795,000 S.F.

MAXIMUM BUILDING HEIGHT: AS SHOWN IN THIS PLAN BY DEVELOPMENT AREA.

PARKING: AS REQUIRED BY THE ORDINANCE FOR THE PROPOSED USES


LANDSCAPE SCREENS: TO THE DIMENSION SHOWN ON THE PLAN AND PLANTED TO THE STANDARDS OF A CLASS C BUFFER








CMC MAIN CAMPUS
REHABILITATION
PREPARED FOR
ATRIUM HEALTH
Y OF CHARLOTTE
NORTH CAROLINA

WALKABILITY IMPROVEMENT PLAN

PRELIMINARY
DOCUMENT

Kimley»Horn
© 2019 KIMLEY-HORN AND ASSOCIATES, INC.
200 SOUTH TRYON ST., SUITE 200, CHARLOTTE, NC 28202
PHONE: 704-333-5131
WWW.KIMLEY-HORN.COM
NC LICENSE #F-0102

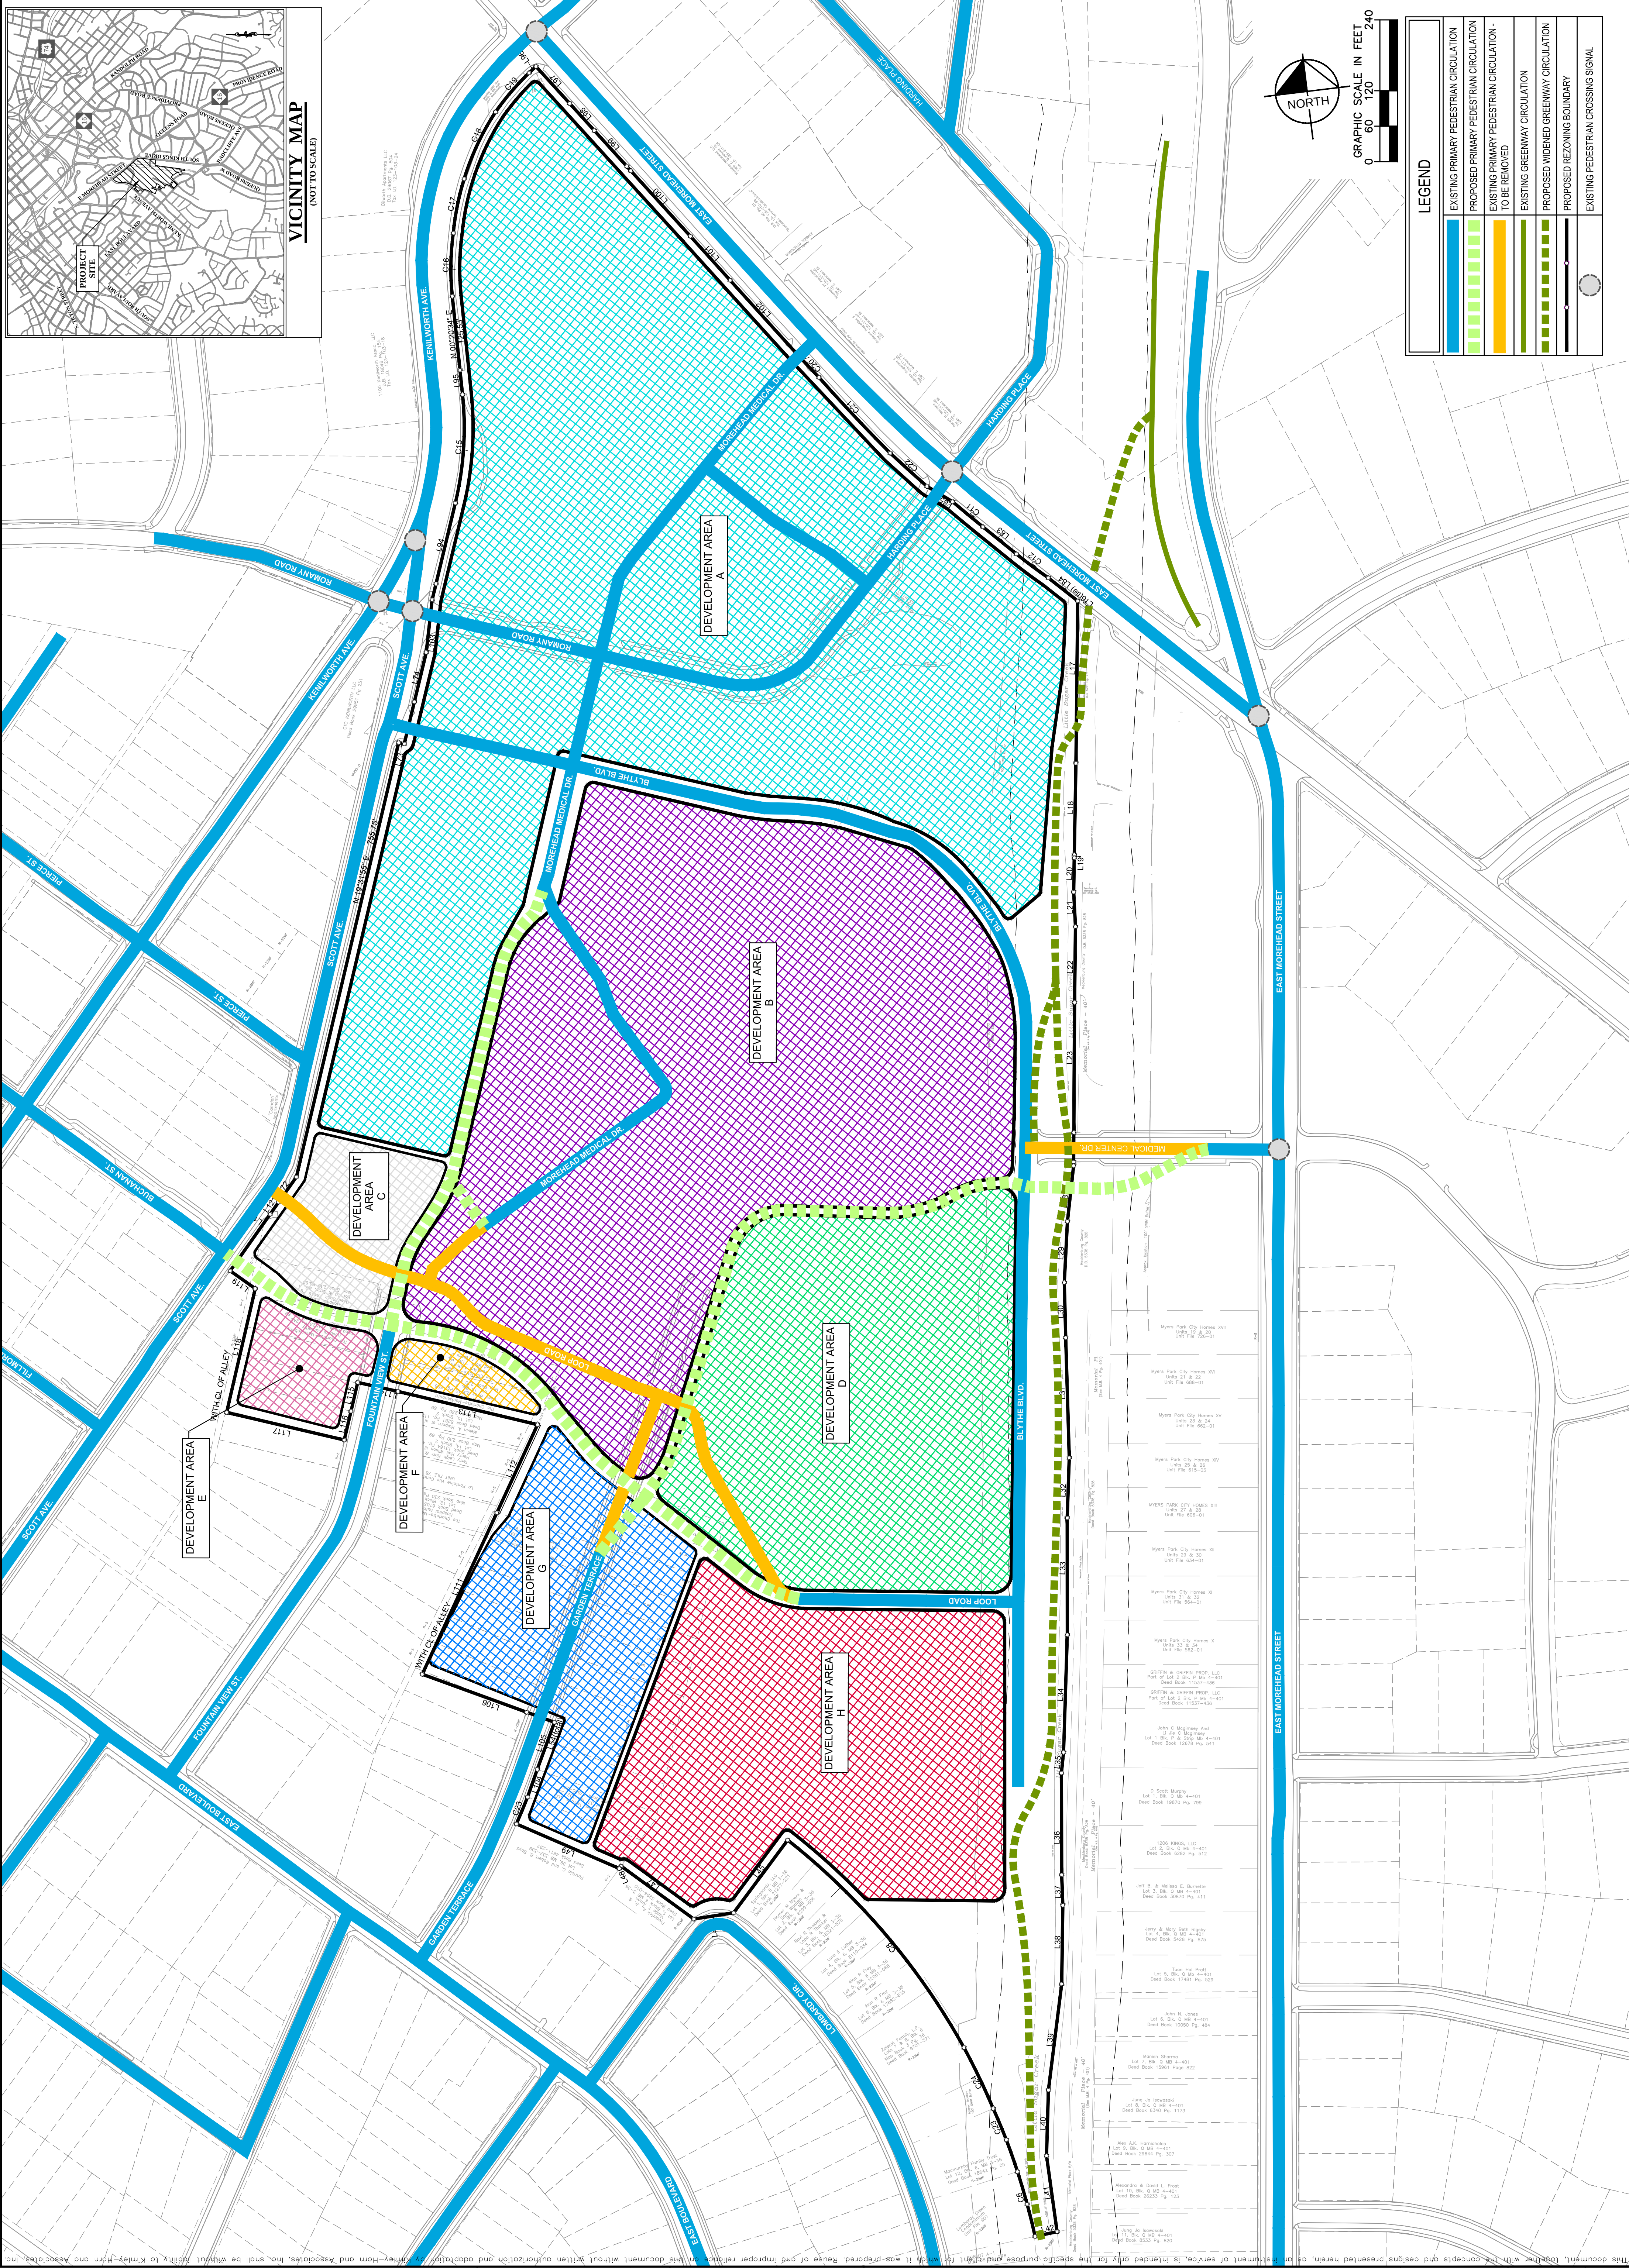[illegible]

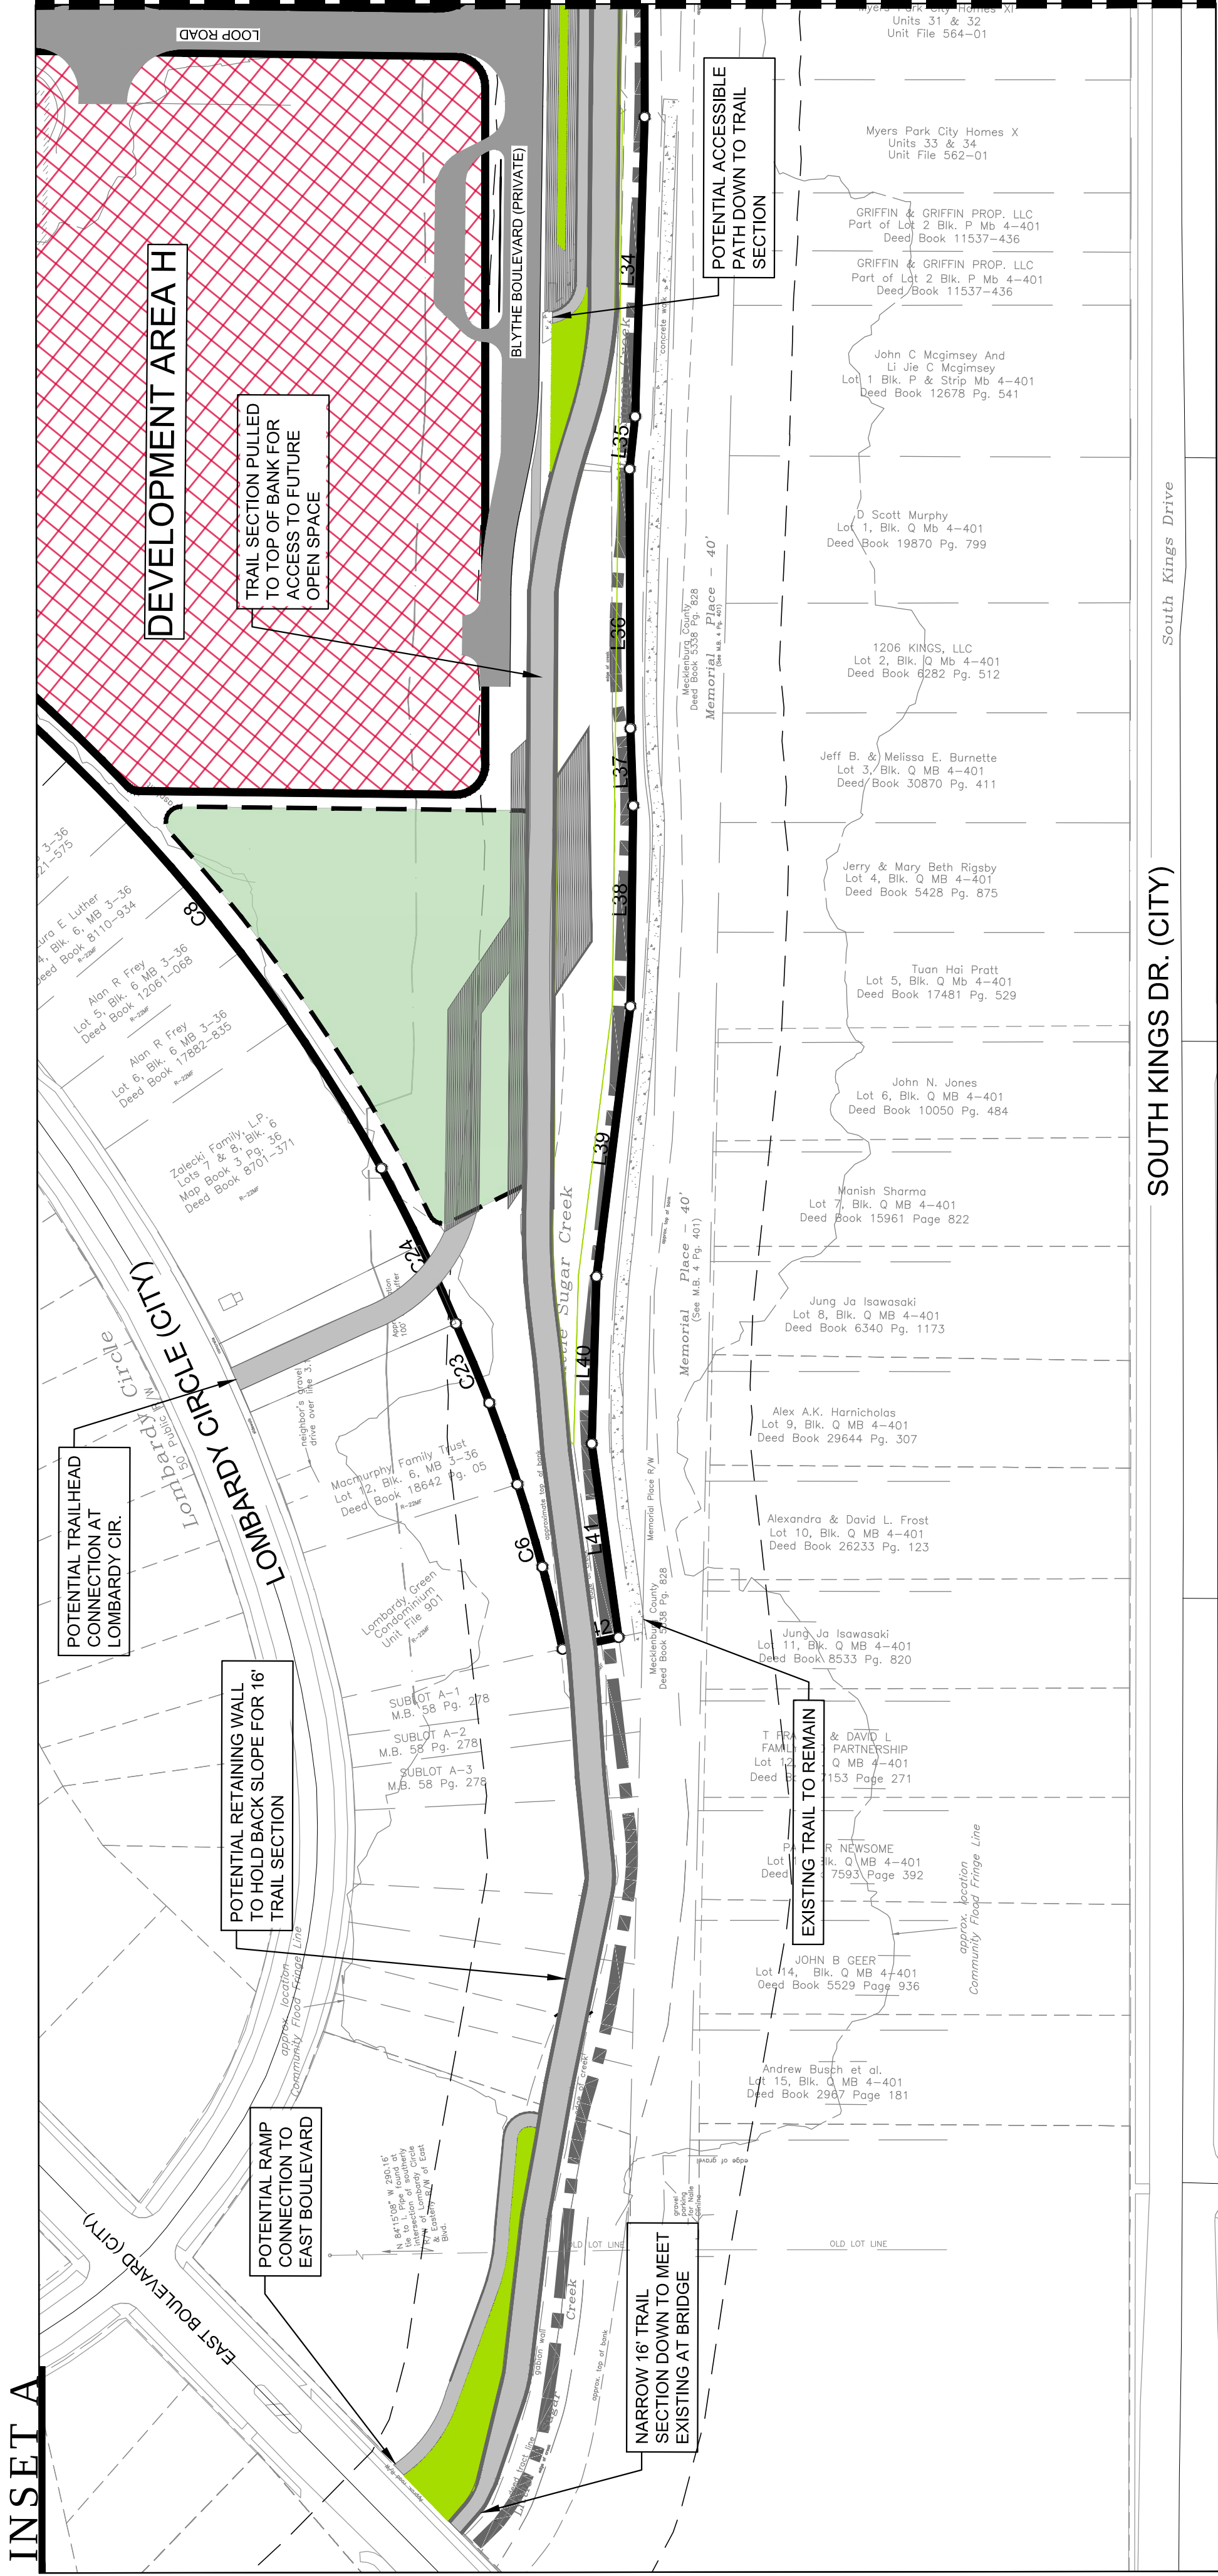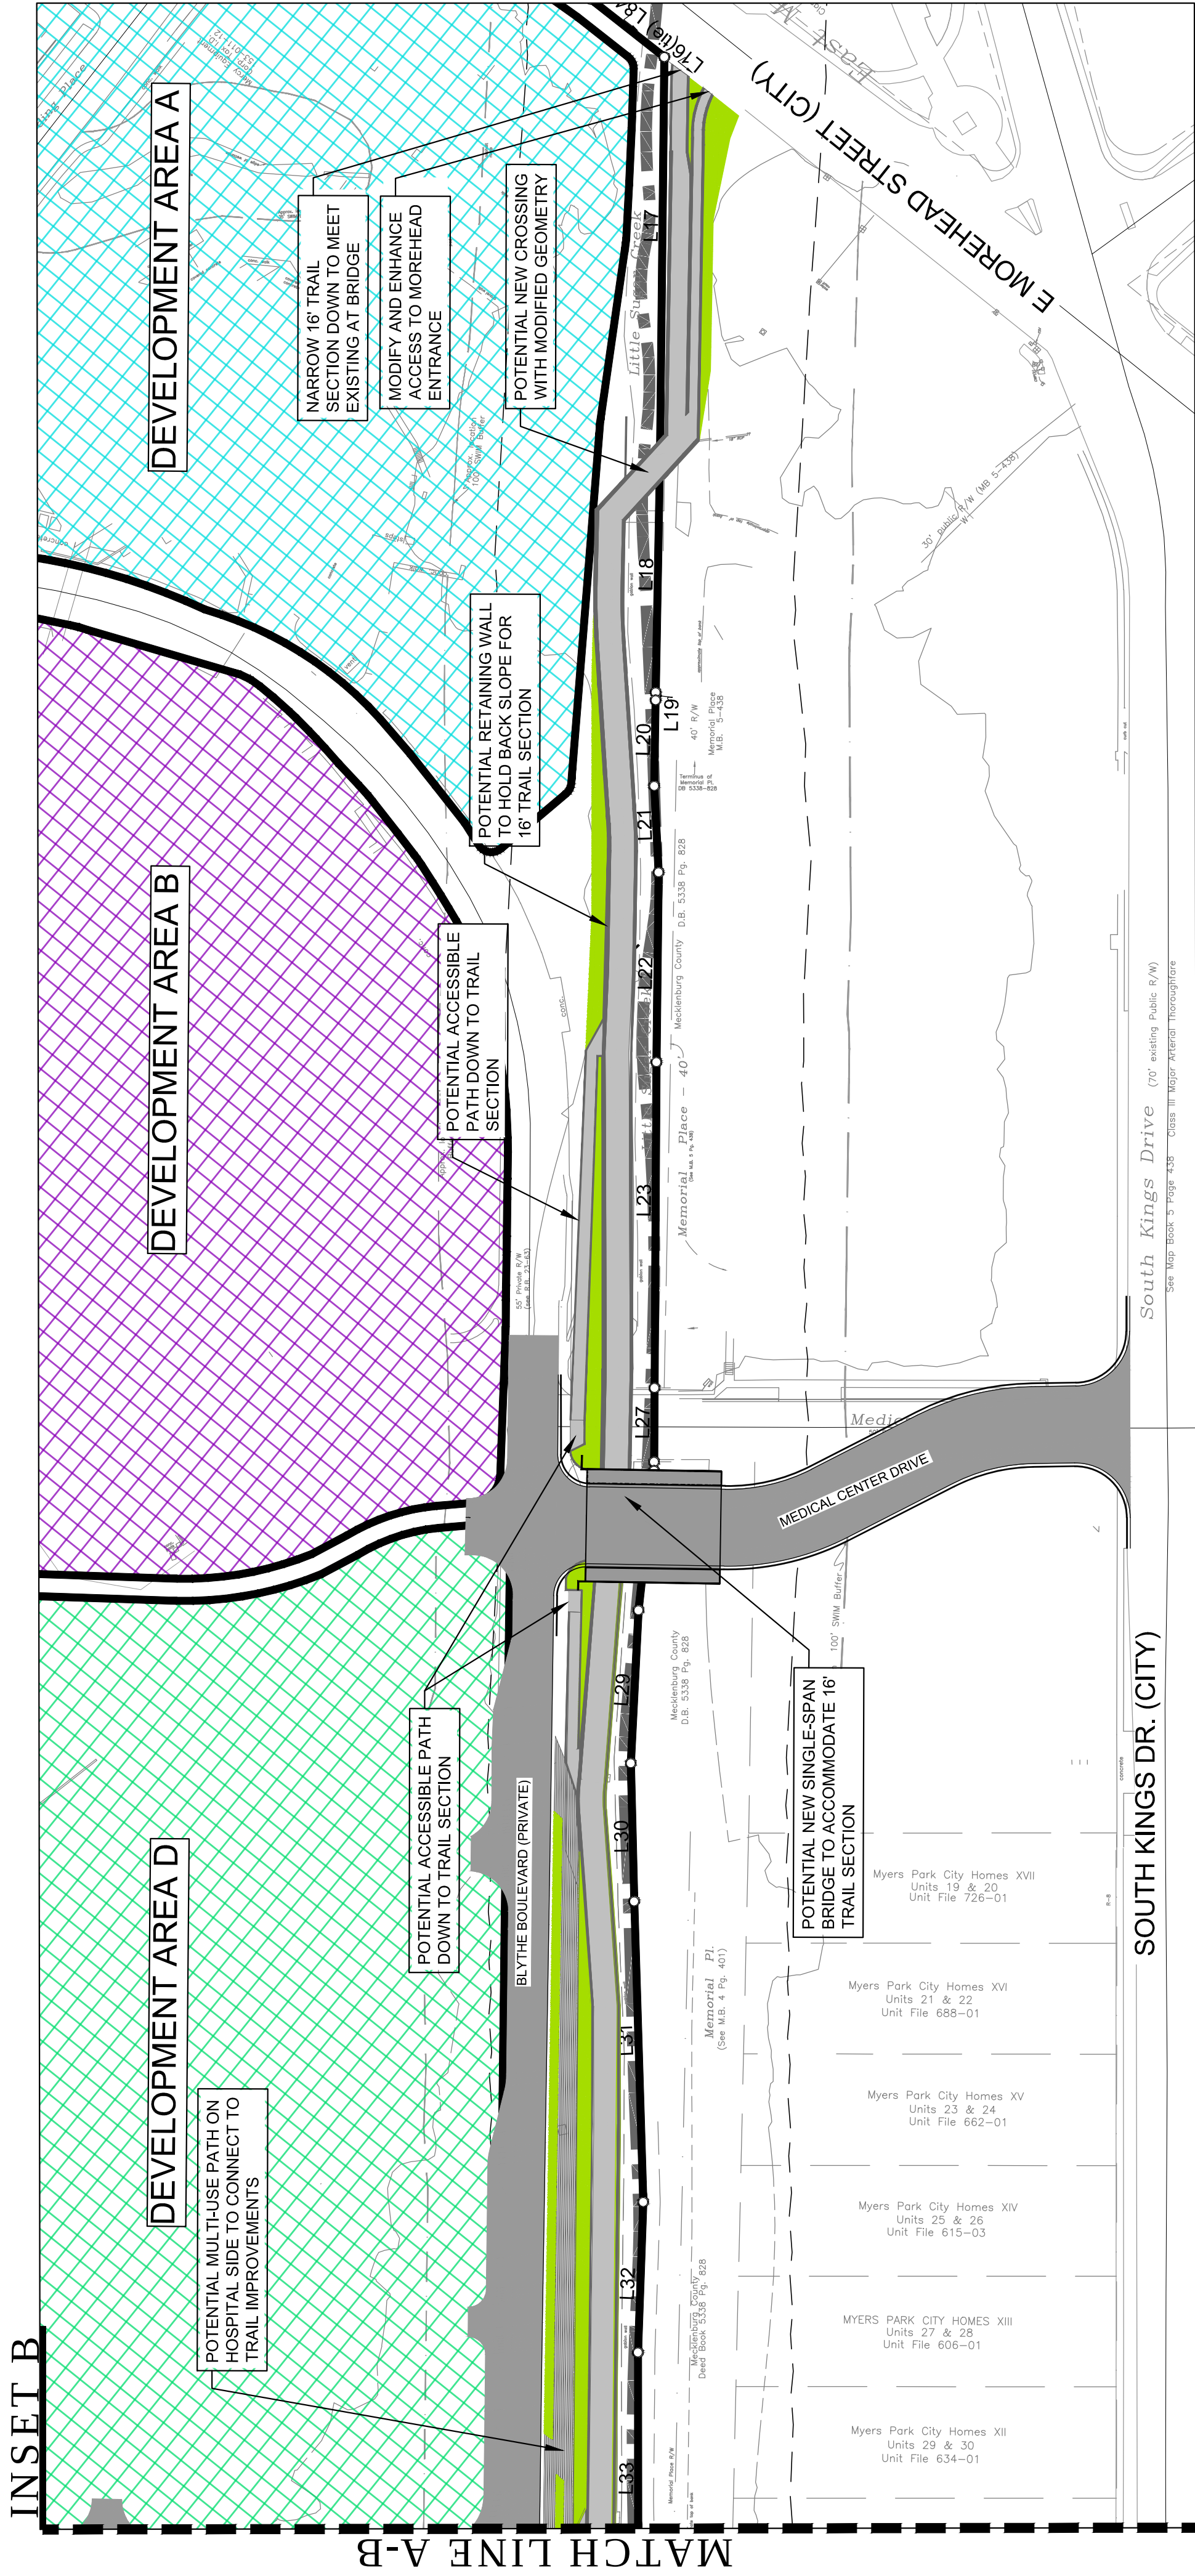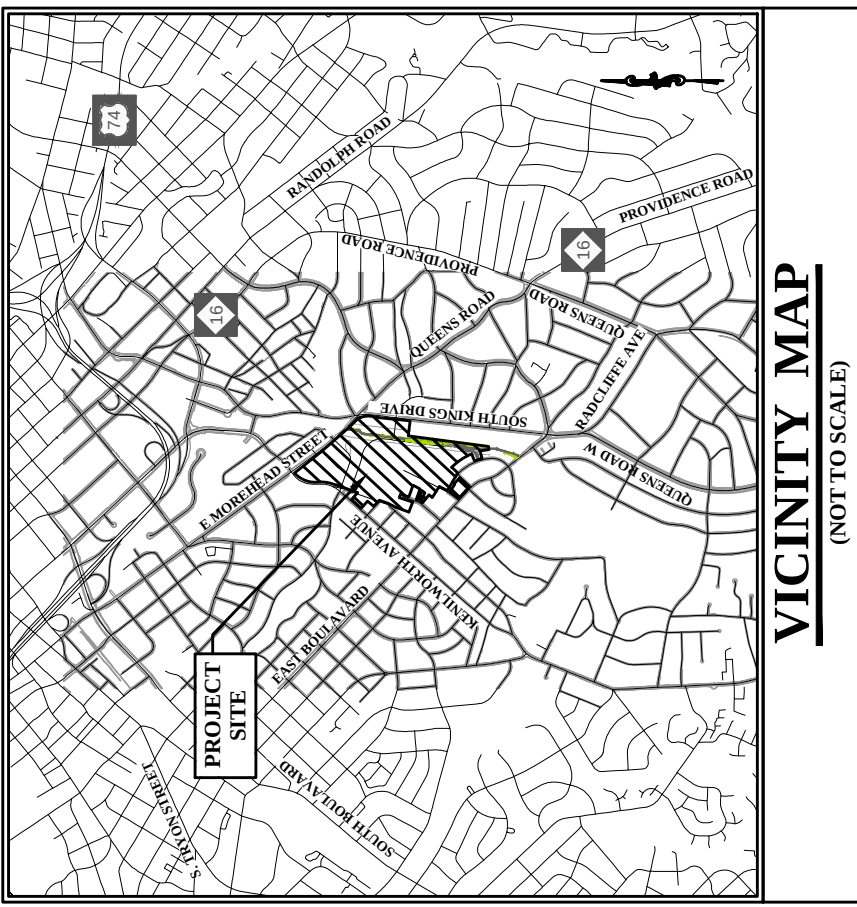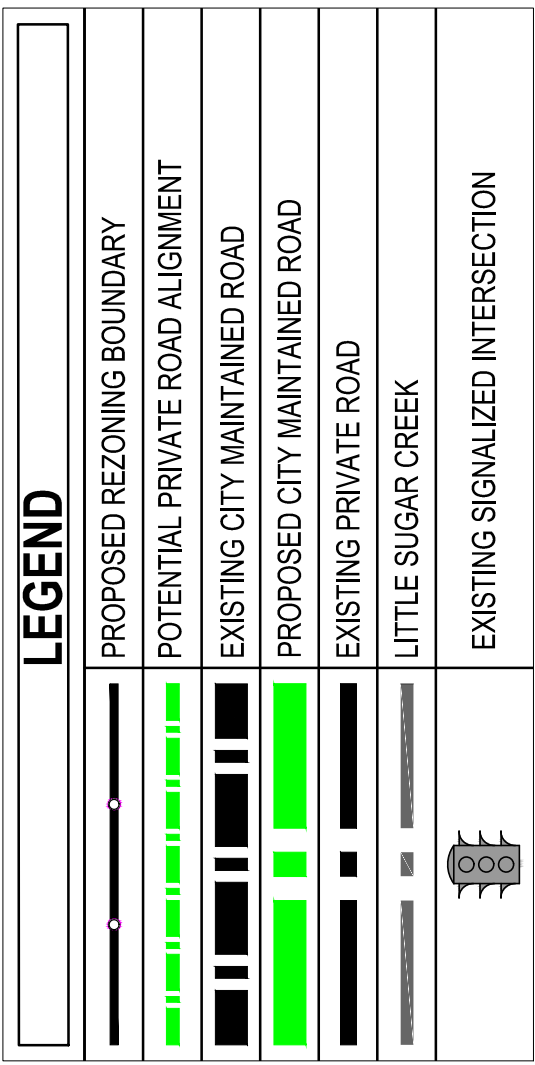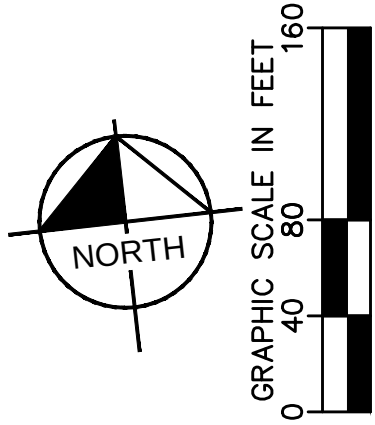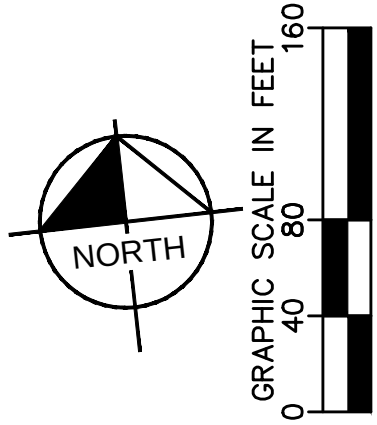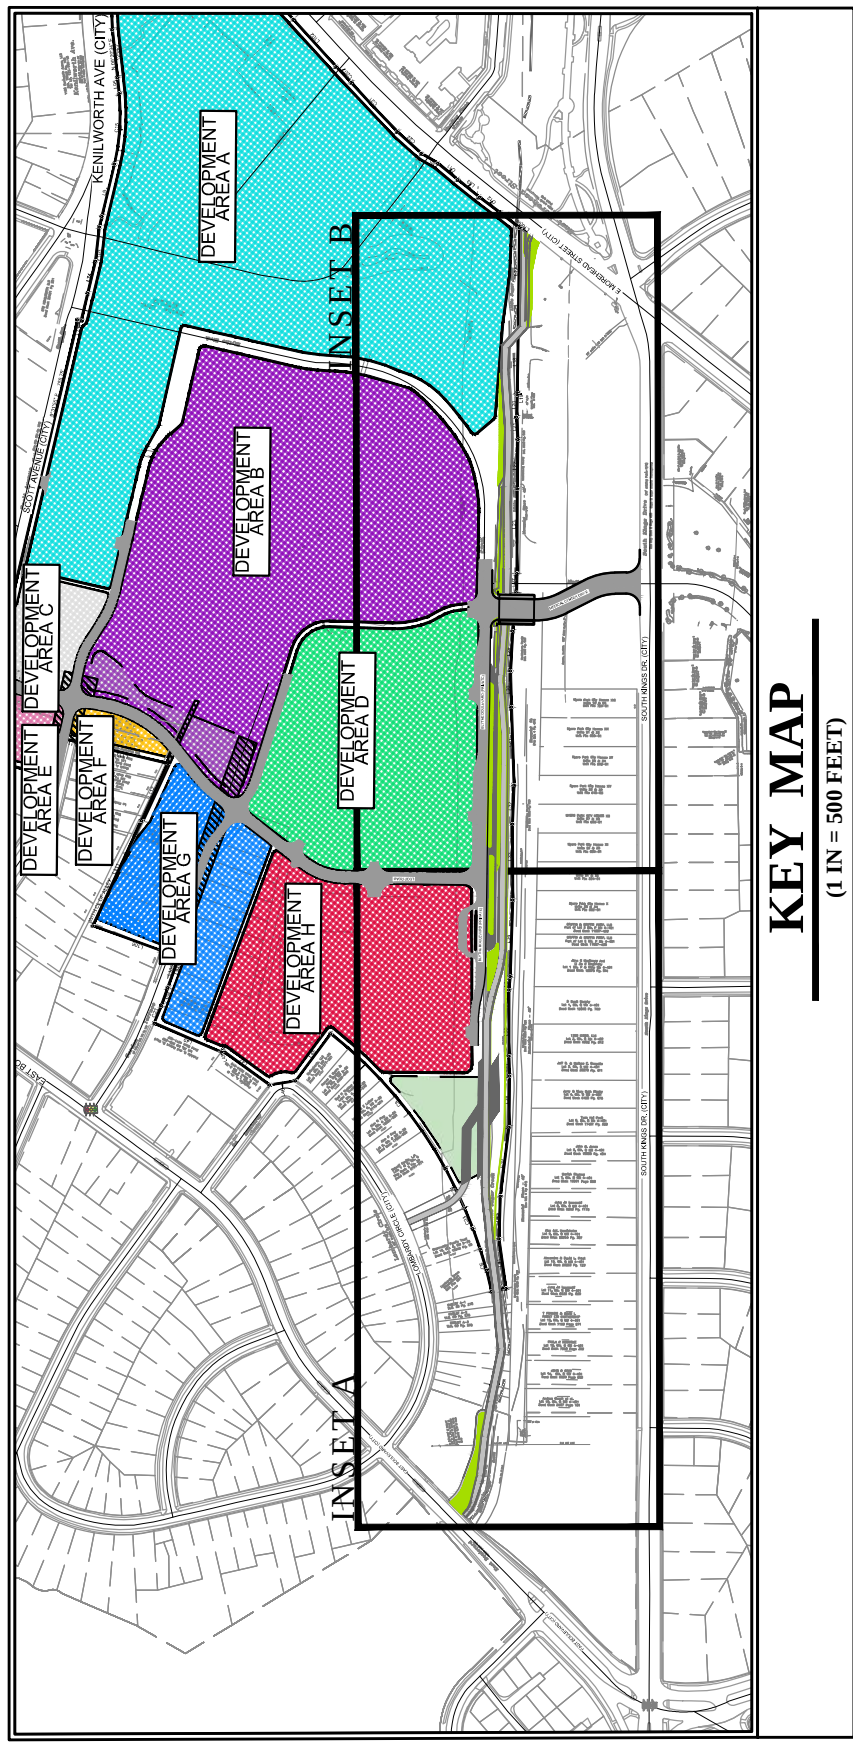

CMC MAIN CAMPUS
REHABILITATION
PREPARED FOR
ATRIUM HEALTH
CITY OF CHARLOTTE
NORTH CAROLINA

TRAFFIC CIRCULATION
PLAN
REZONING PETITION NO. 2019-

KHA PROJECT
DATE
07/15/2019
SCALE AS SHOWN
DESIGNED BY CLH
DRAWN BY CLH
CHECKED BY RTL

PRELIMINARY
DOCUMENT

Kimley»Horn
© 2019 KIMLEY-HORN AND ASSOCIATES, INC.
200 SOUTH TRYON ST., SUITE 200, CHARLOTTE, NC 28202
WWW.KIMLEY-HORN.COM
PHONE: 704-333-5131
NC LICENSE #0102

NO.	REVISIONS	DATE	BY

LEGEND

	PROPOSED REZONING BOUNDARY

