



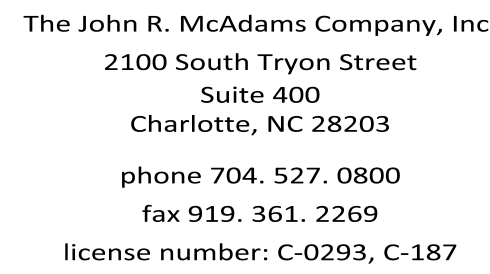

: 08/17/2026

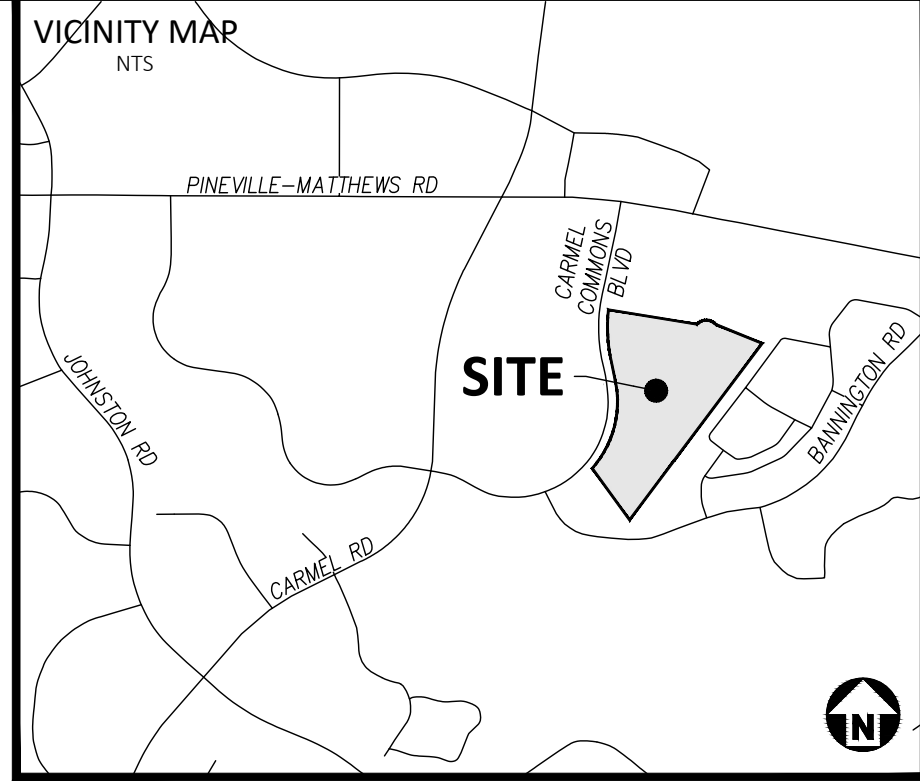


www.mcadamsco.com

CLIENT

STEFAN GASSNER
TERWILLIGER PAPPAS
4777 SHARON ROAD, SUITE 550
CHARLOTTE, NORTH CAROLINA 28210

CARMEL ROAD MIXED USE
SITE PLAN AMENDMENT
REZONING PETITION # 2026-020
CARMEL ROAD & CARMEL COMMONS BLVD
CHARLOTTE, NORTH CAROLINA 28226

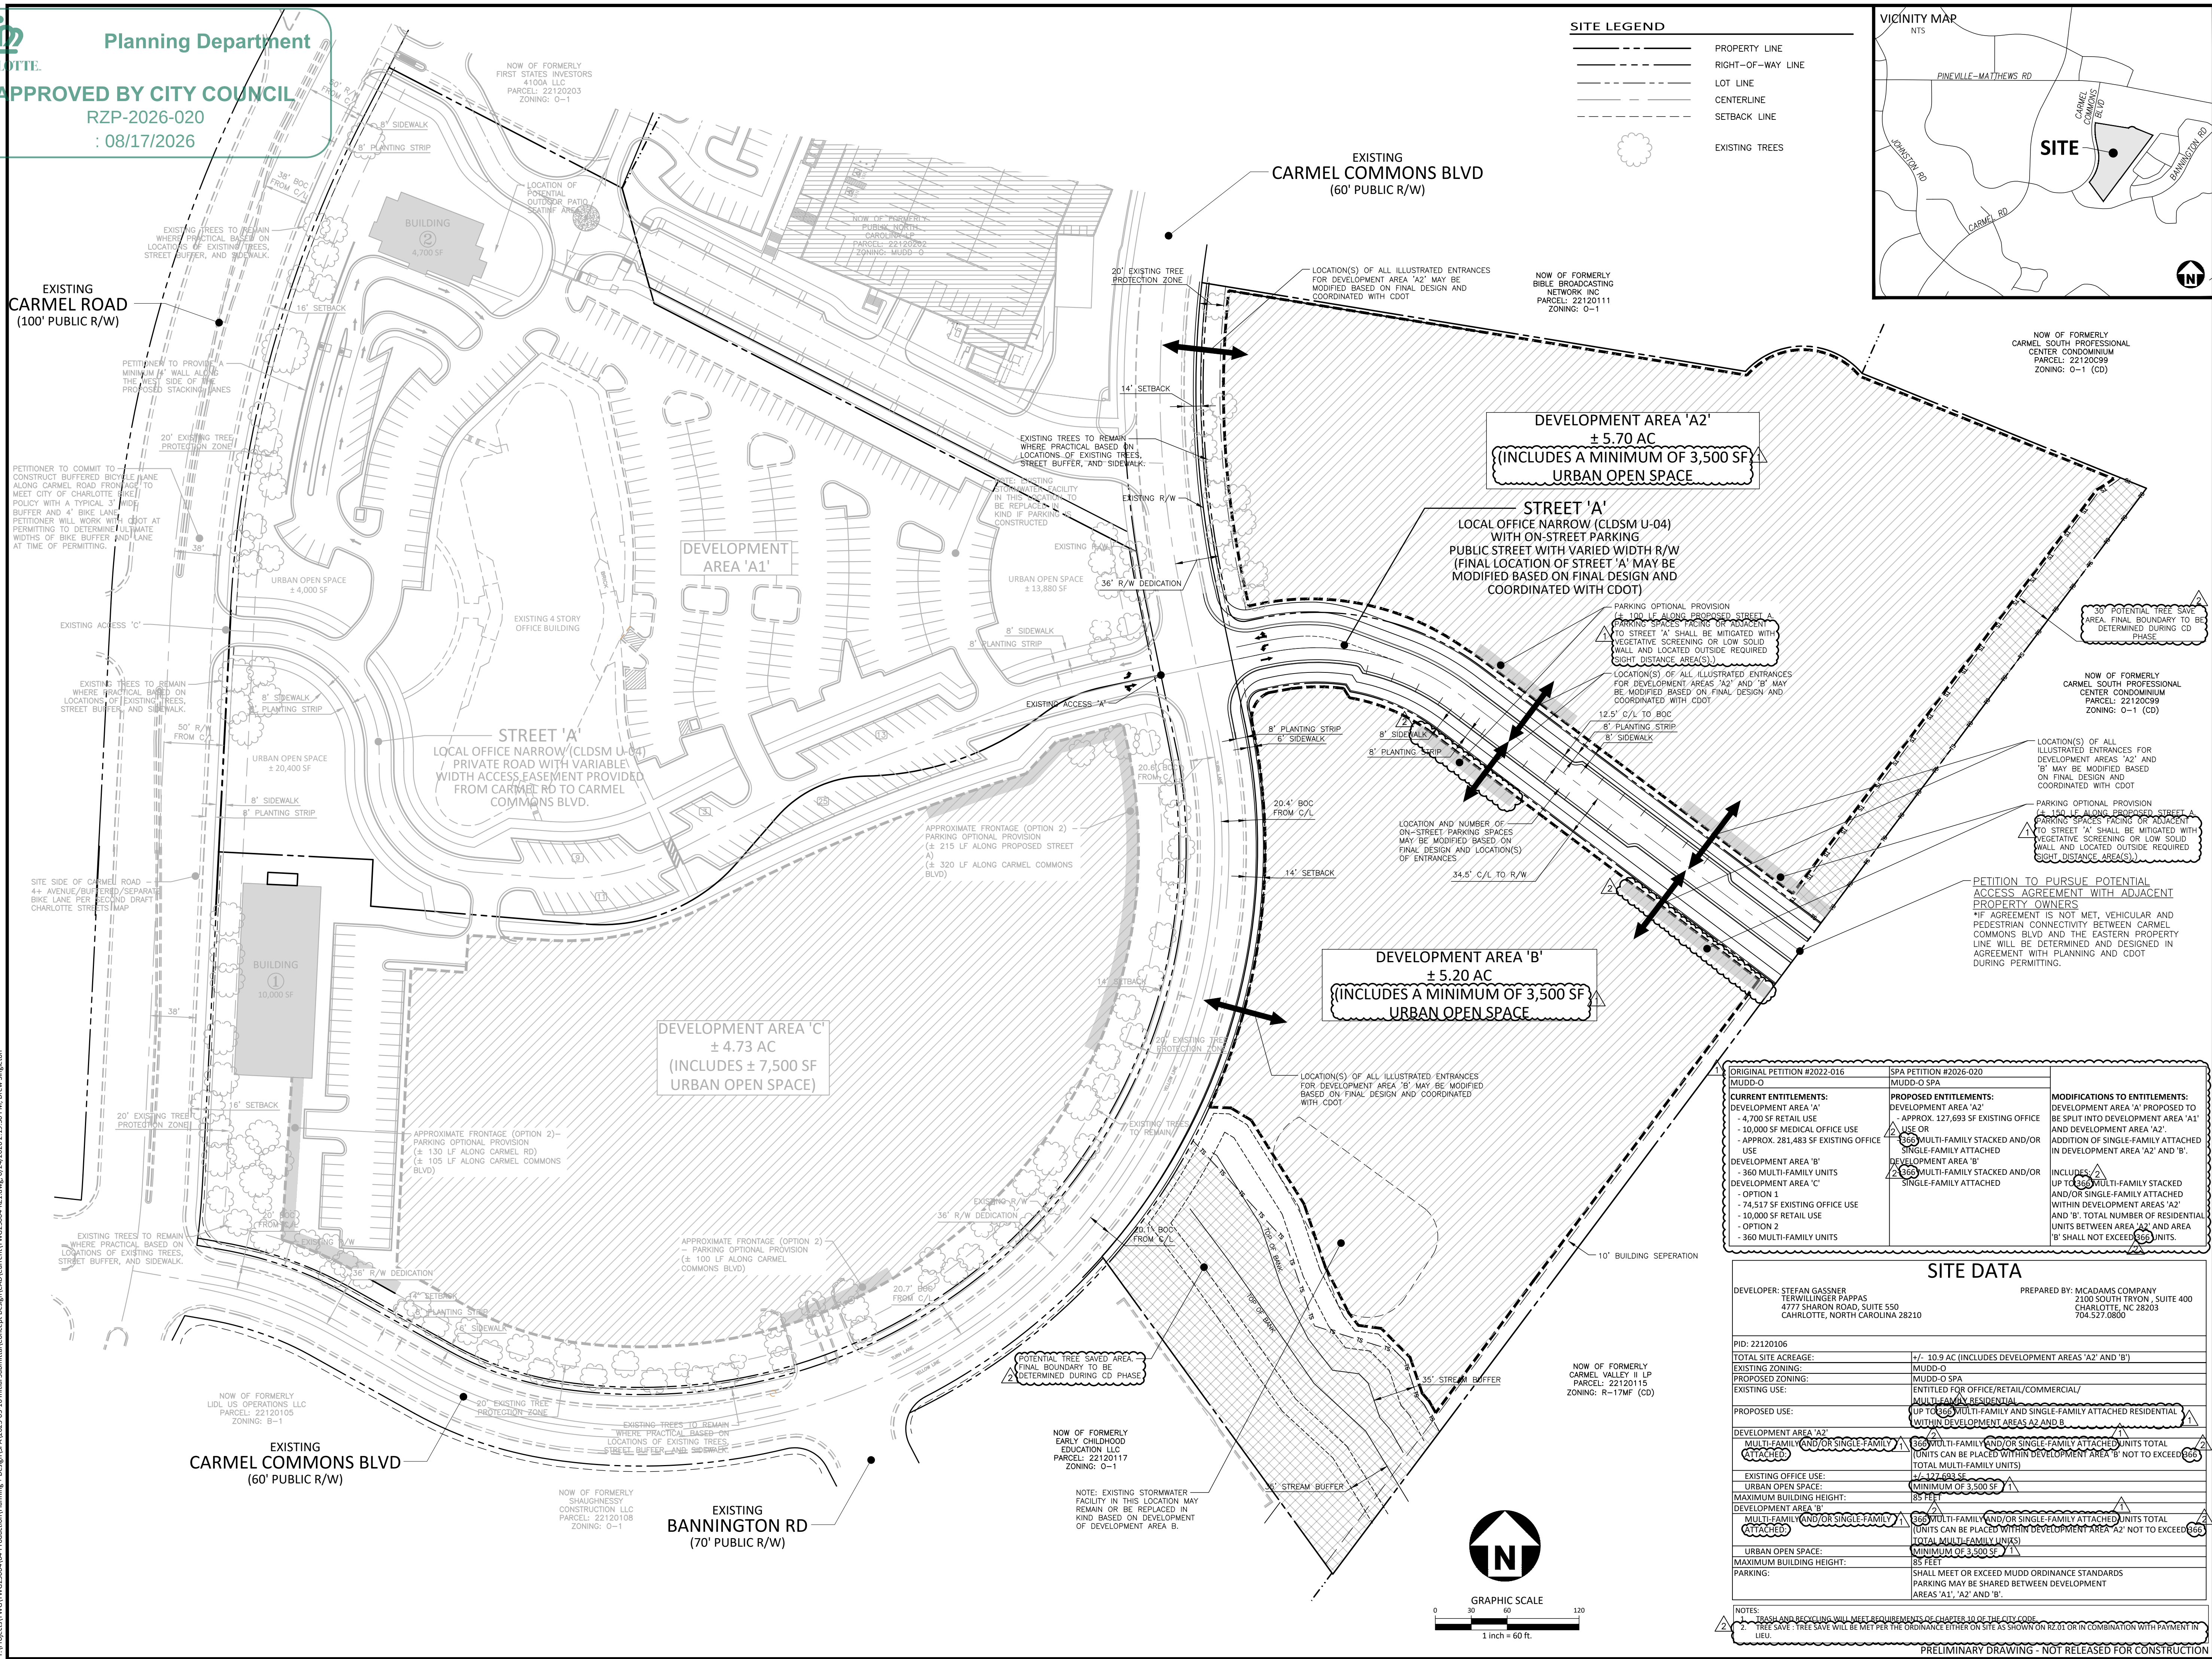

V:\Projects\TMG\25000\04-Production\Planning & Duction\SQL\2025-03-16 Initial Submittal\Concent Duction\Current\TMG\25000-021.dwg 6/24/2026 2:19:30 PM Drawn Simulation

