


AMITY GARDENS REDEVELOPMENT

PETITION NO. 2006-50

DEVELOPMENT SUMMARY

TOTAL SITE AREA : 18.79± ACRES
EXISTING ZONING : B-2
PROPOSED ZONING : CC
PROPOSED USE: RETAIL

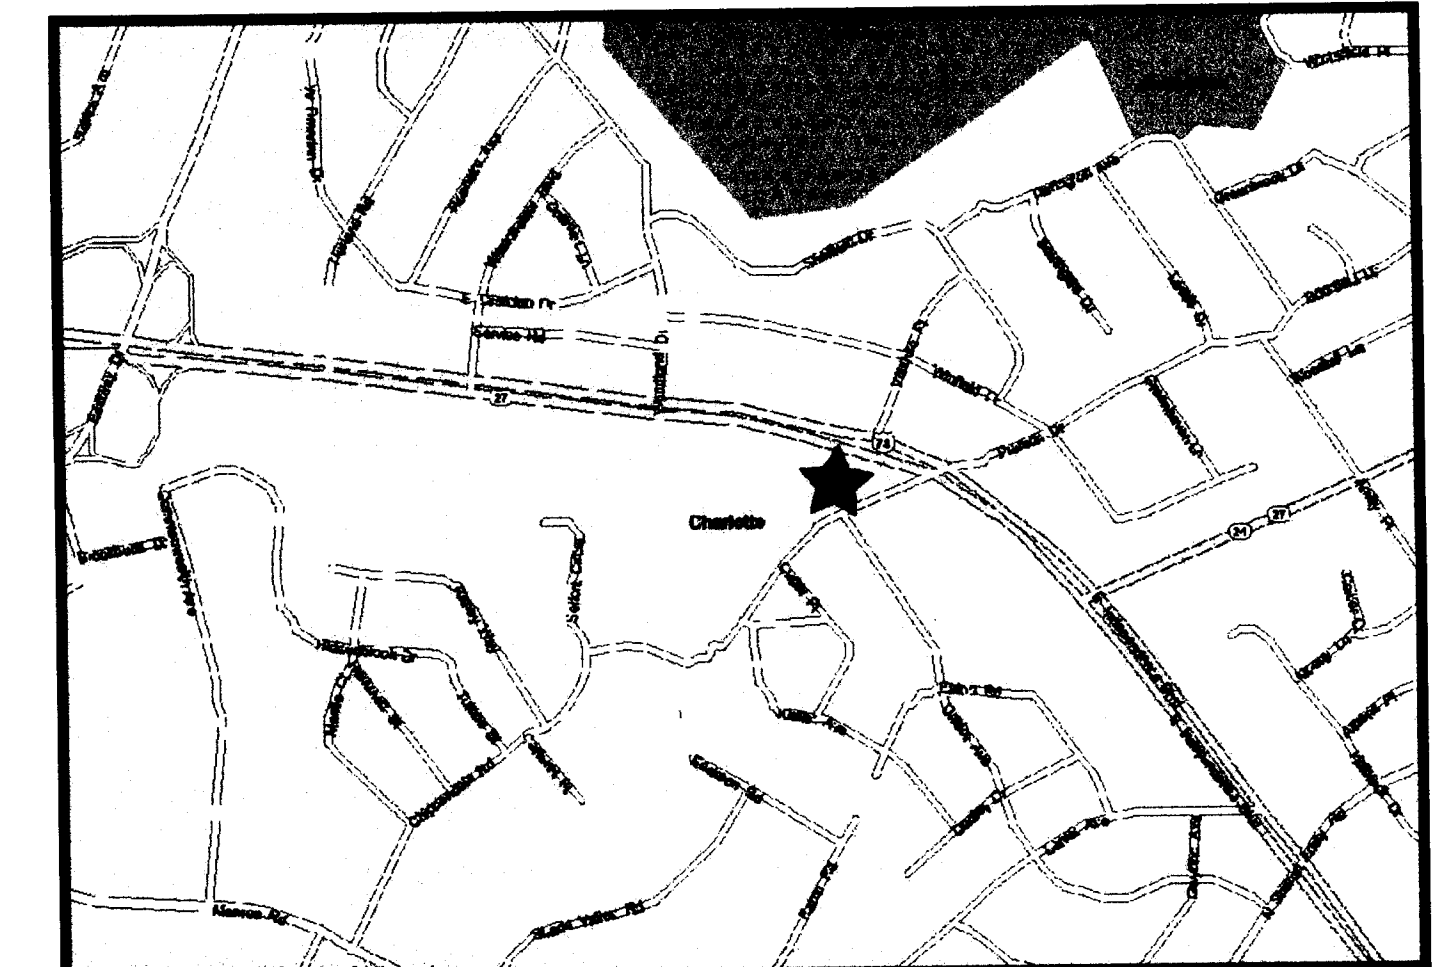


VICINITY MAP
NOT TO SCALE


**FOR PUBLIC
HEARING**

TECHNICAL DATA SHEET
RZ-1

JANUARY 20, 2006

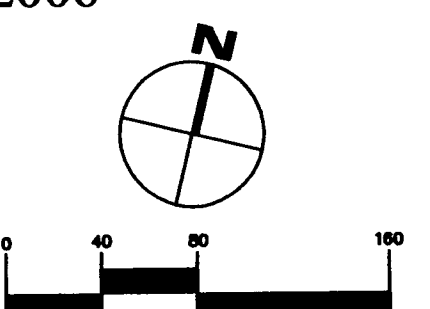

 **Kimley-Horn
and Associates, Inc.**

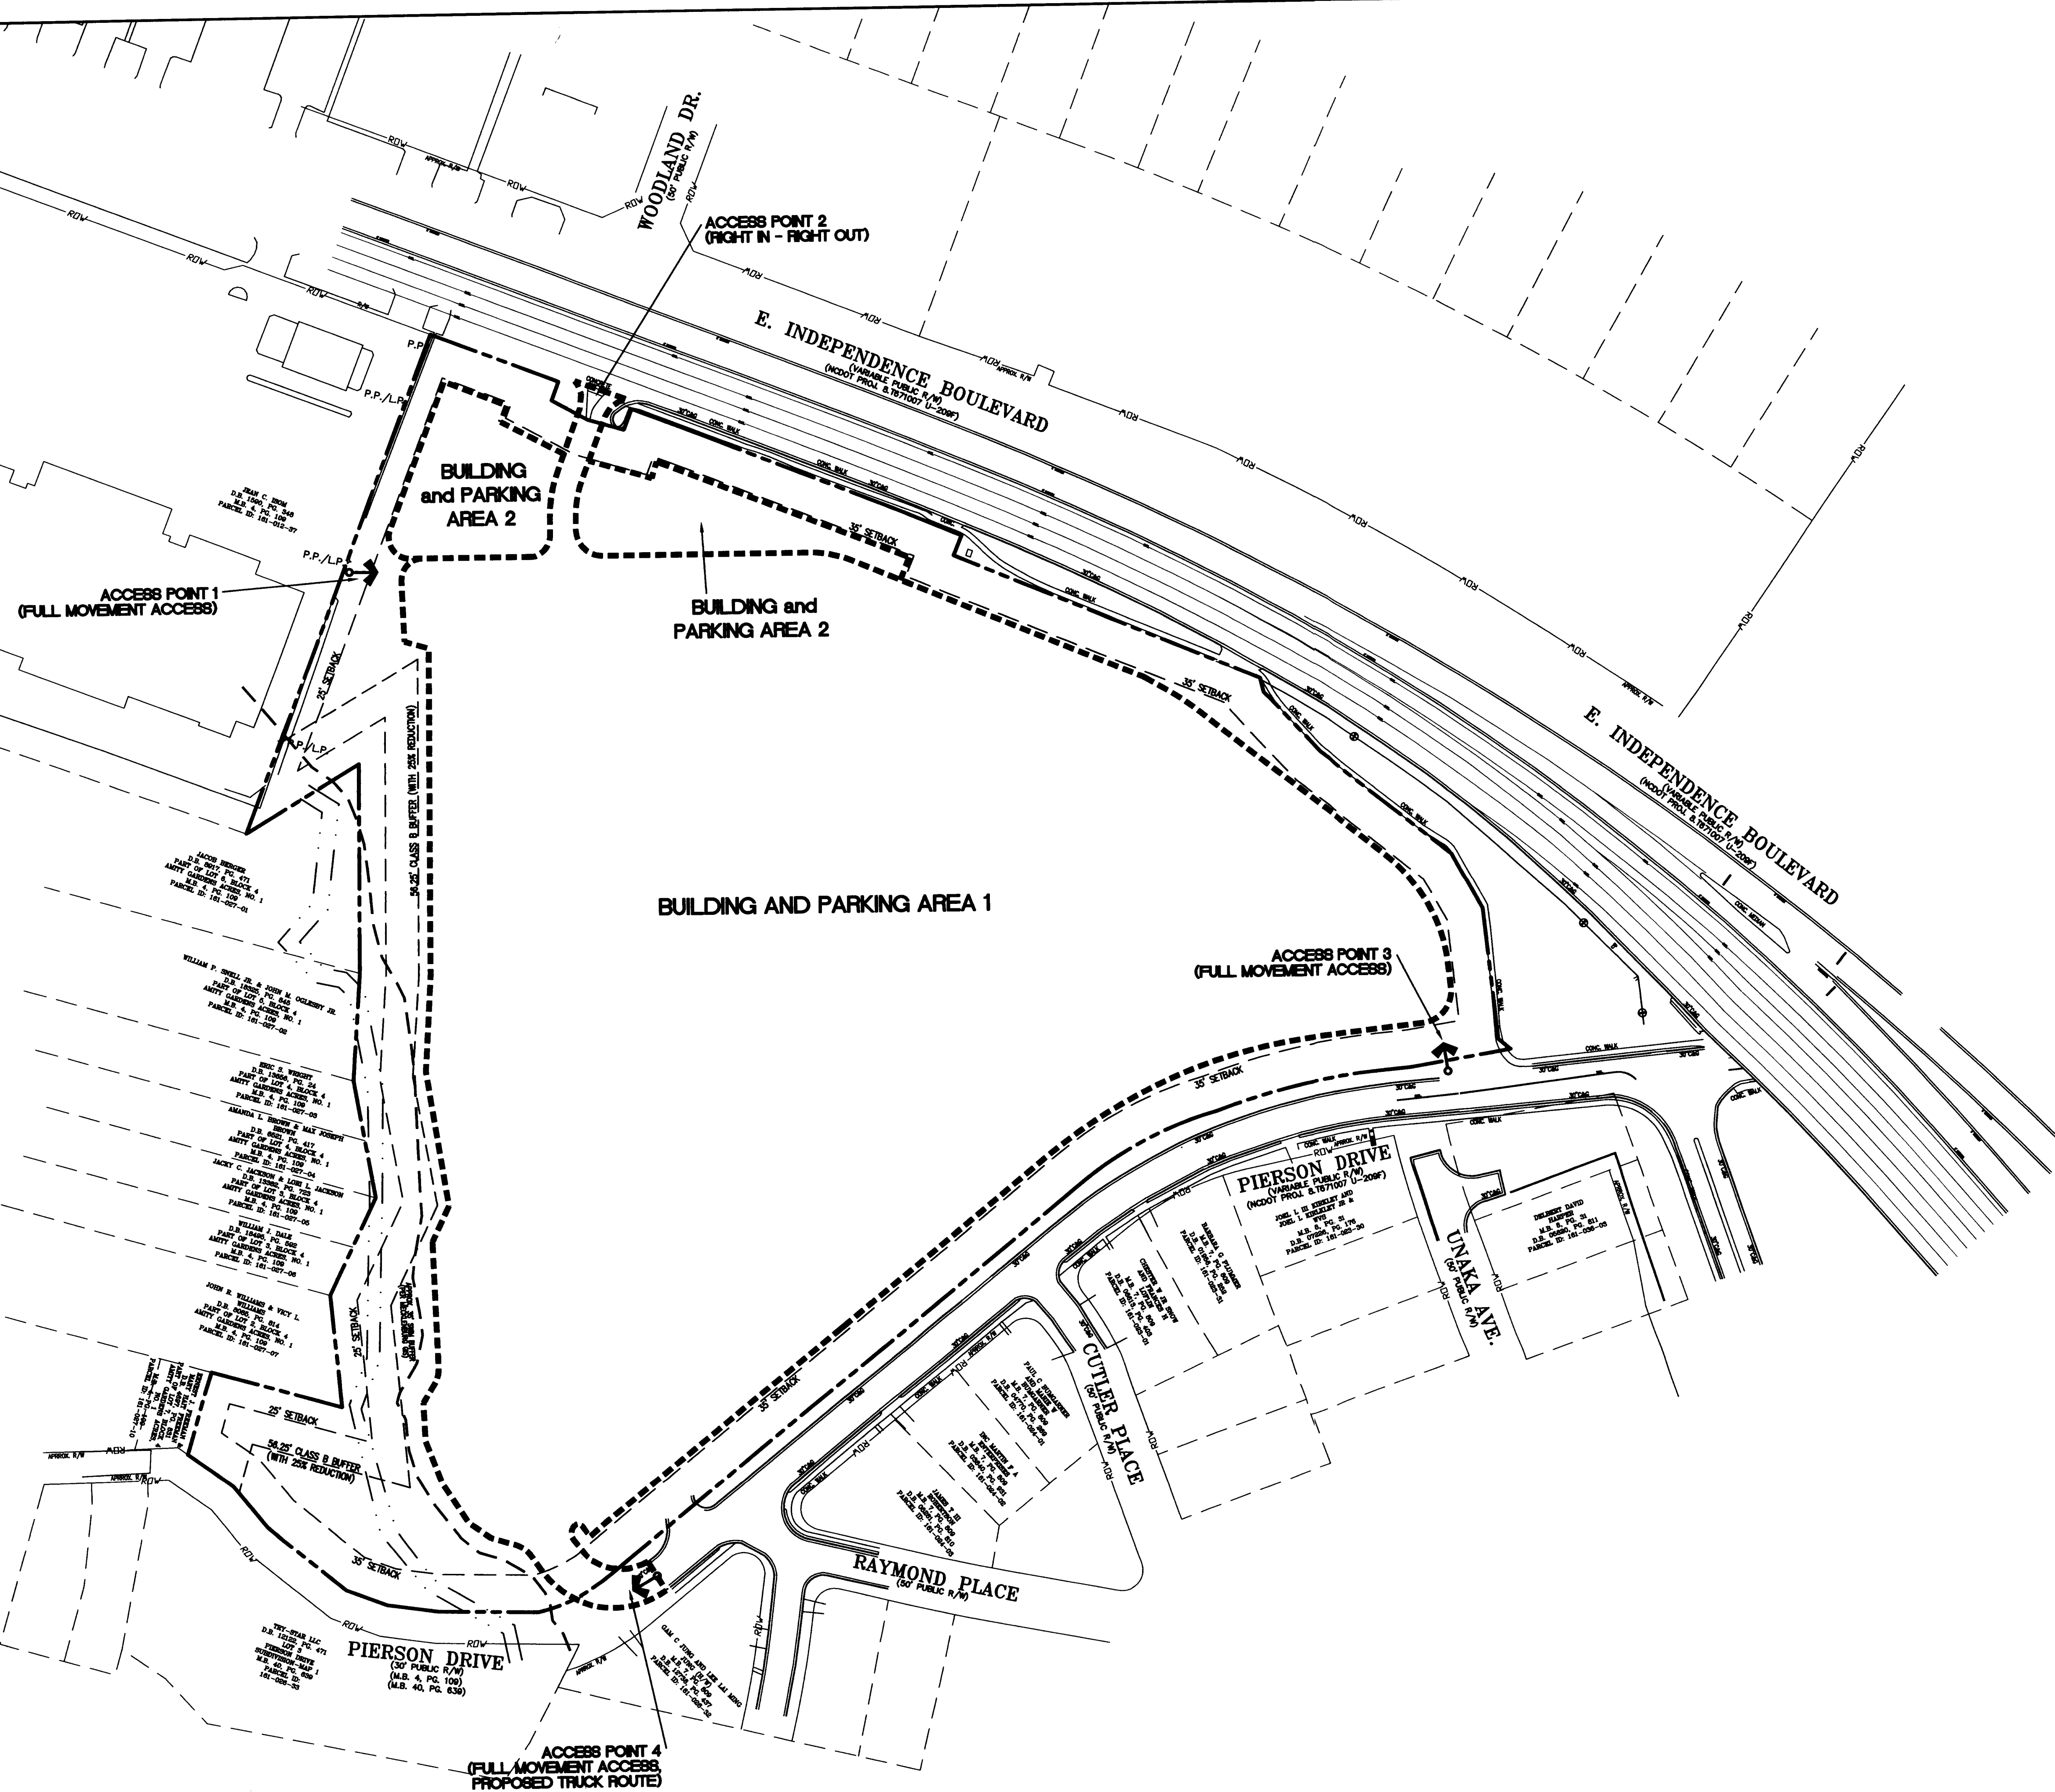

AMITY GARDENS REDEVELOPMENT

PETITION NO. 2006-



FOR PUBLIC
HEARING

SCHEMATIC SITE PLAN
RZ-2
JANUARY 20, 2006

