

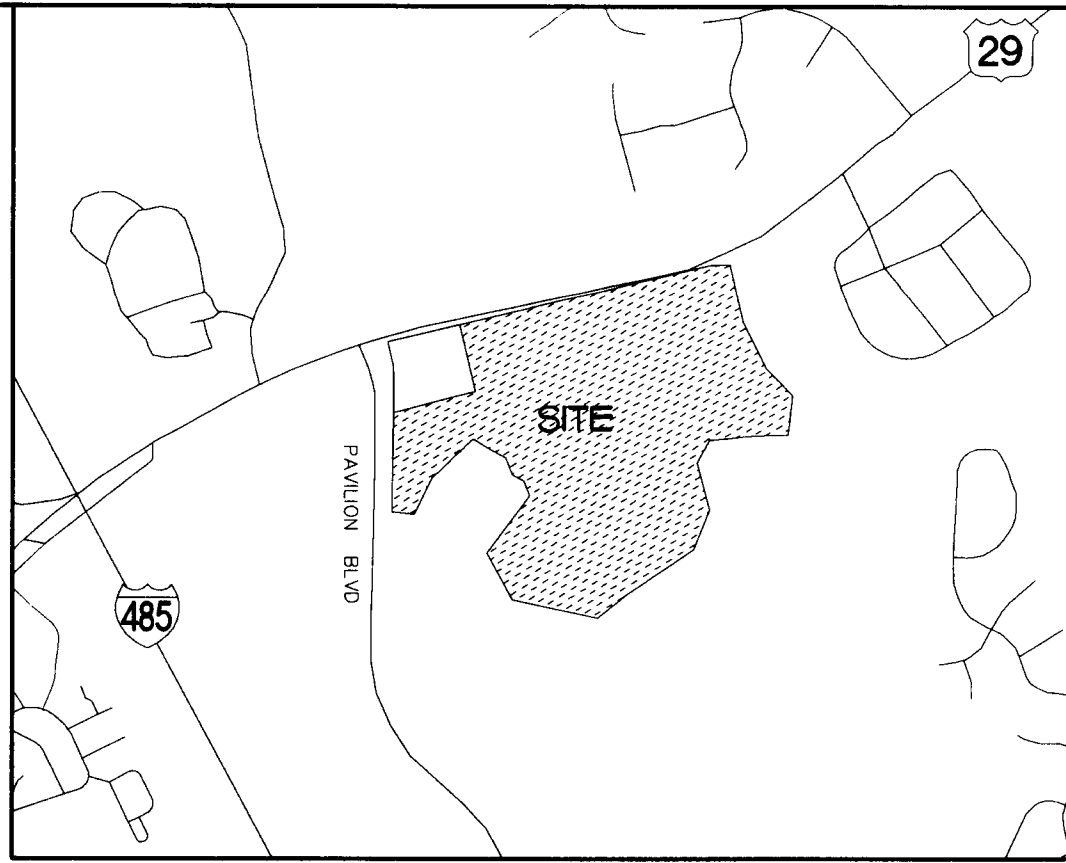


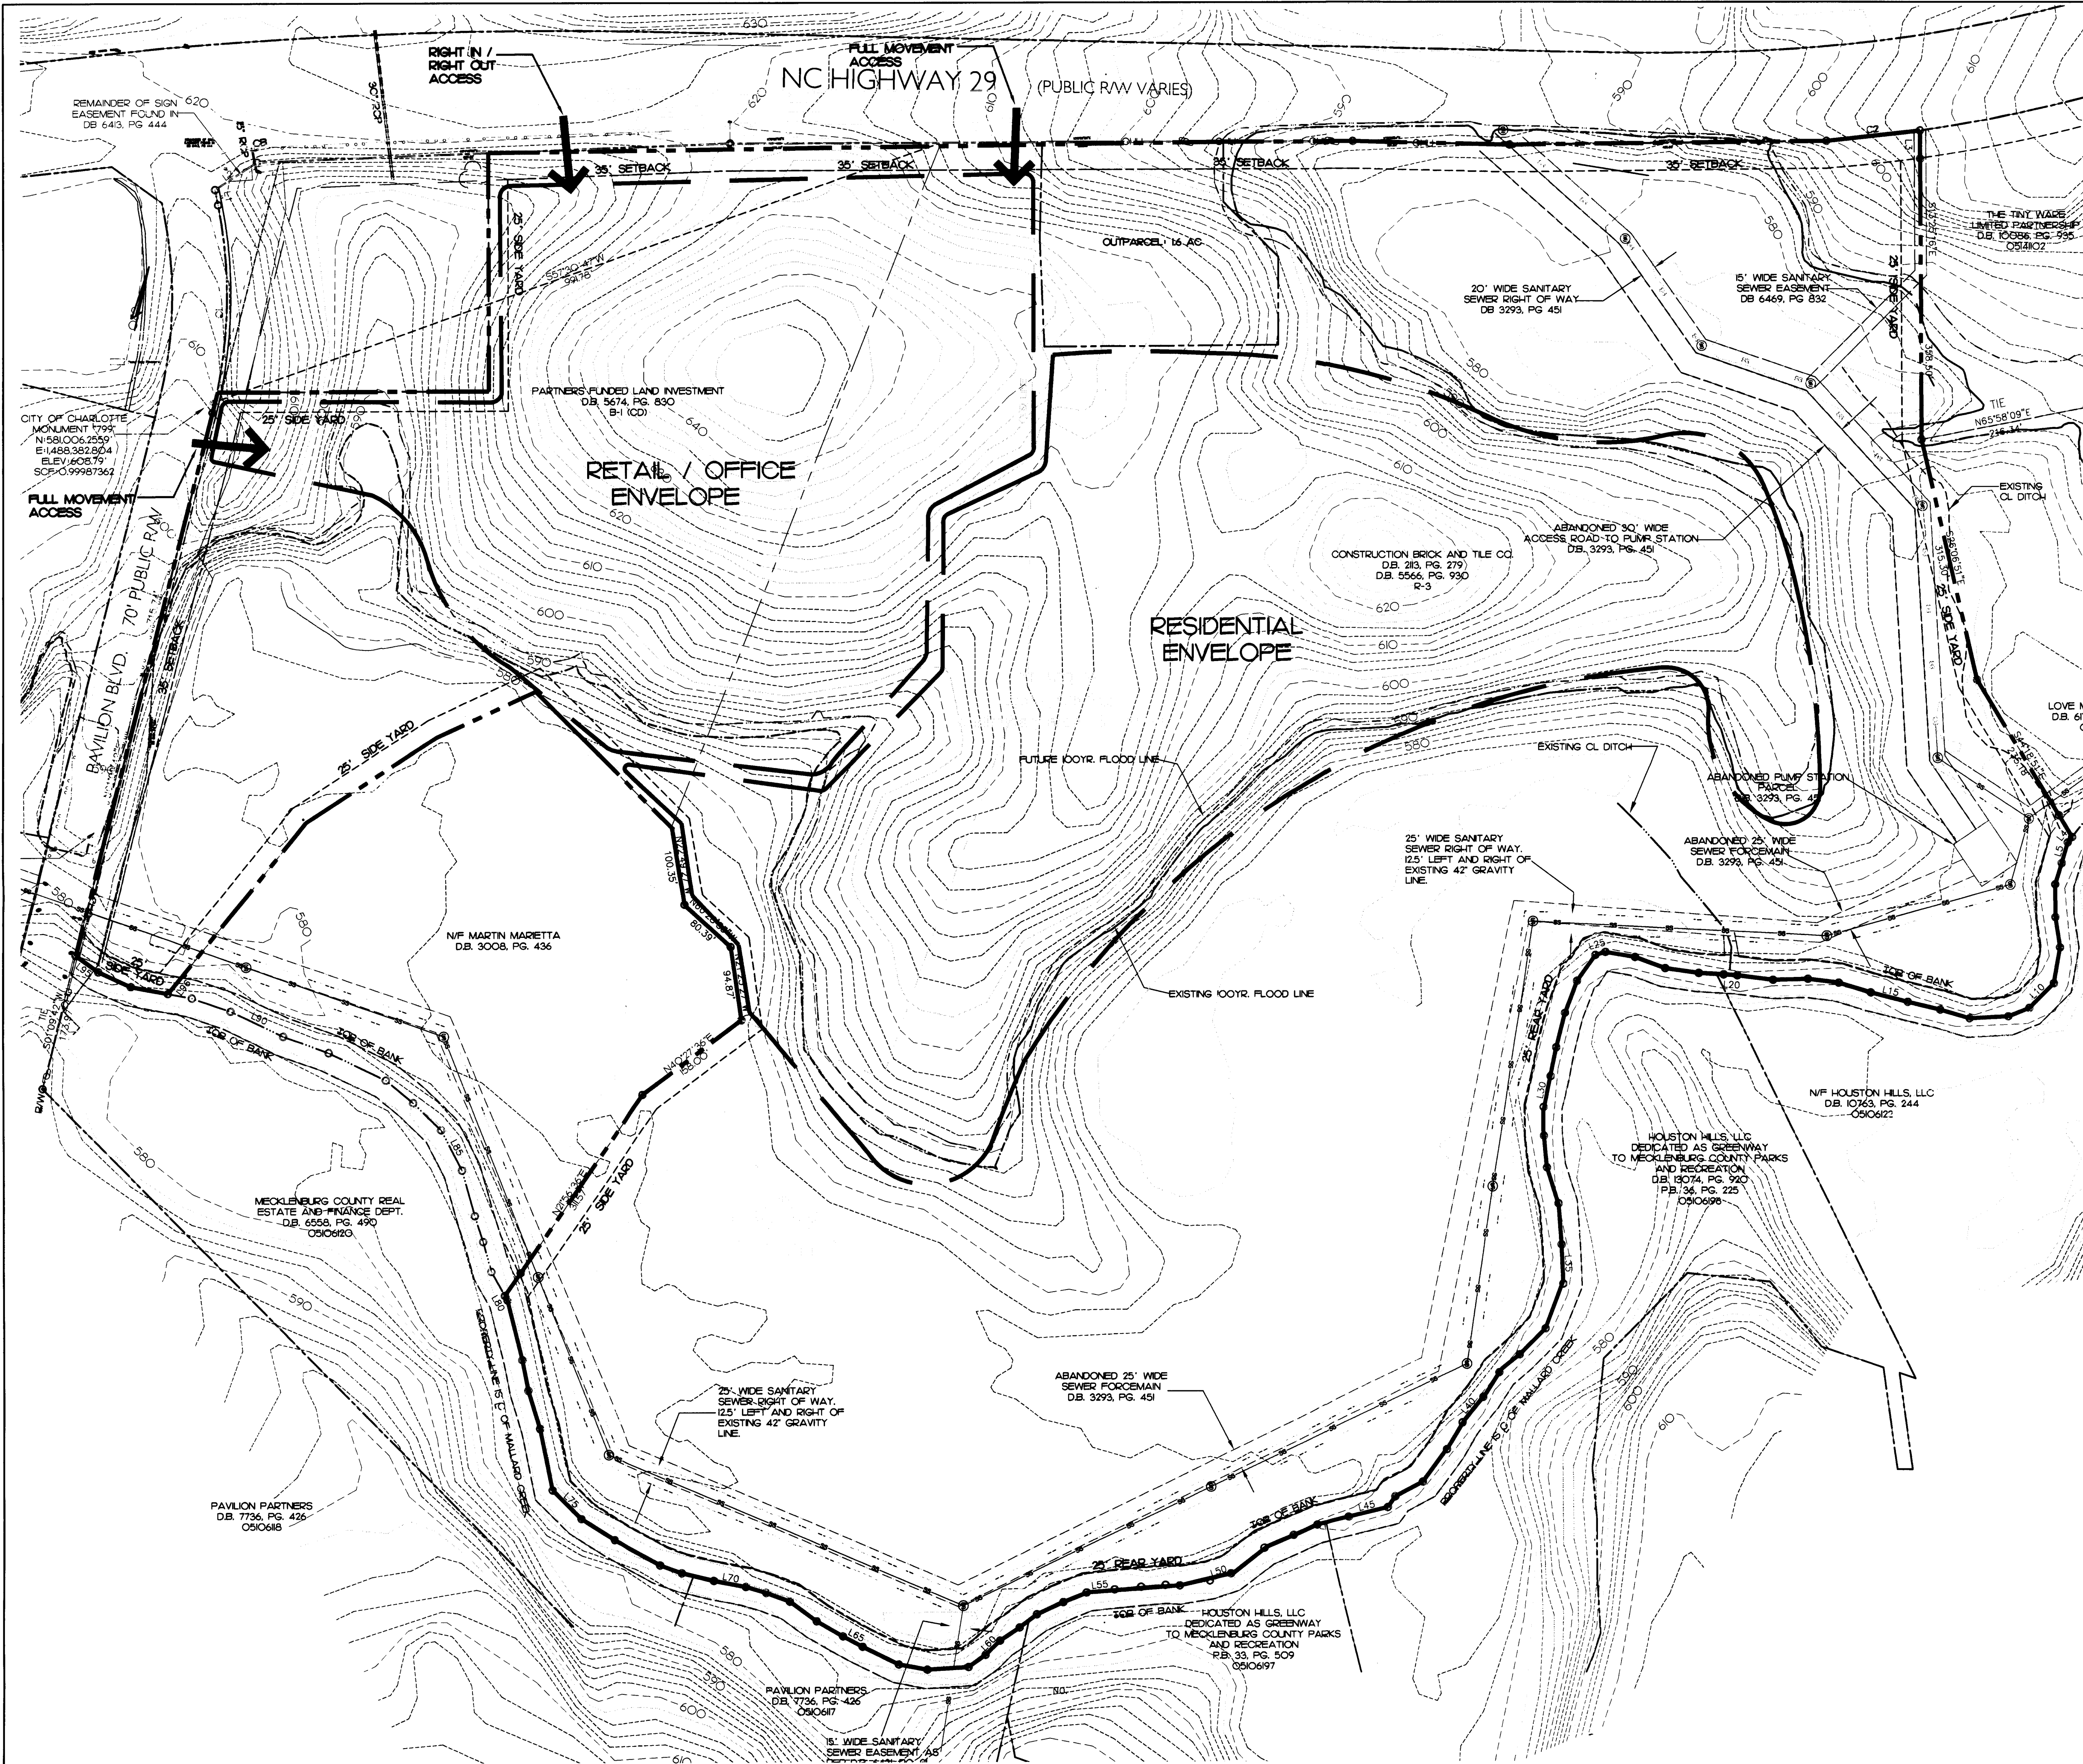

SITE DATA TABLE:

Acreage:	72.08 acres
Existing Zoning:	B-1 (CD), R-3
Proposed Zoning:	CC (CD)
Maximum F.A.R.:	1.0
Maximum Building Area (Retail):	140,000 SF
Maximum Units (Residential):	8/AC 424 Units

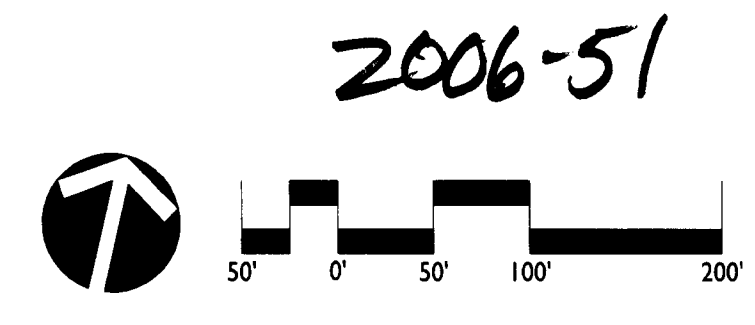

2006-51

DATE: 01/10/06
DESIGNED BY: JB
DRAWN BY: JB
CHECKED BY: AH
SCALE: 1"=100'
PROJECT #: 1005335
SHEET #:

RZ-1

REVISIONS:

CVS PAVILION / HWY 29
REZONING DOCUMENT

TECHNICAL DATA SHEET

LandDesign

233 N Graham Street, Charlotte, NC 28202
V: 704.333.0325 F: 704.333.3246
www.LandDesign.com

