


F:\4 Financial\Retail\Wachovia\141 1775 00 PlazaATM\Arch\The Plaza.dwg Feb 24, 2006 -9:07am

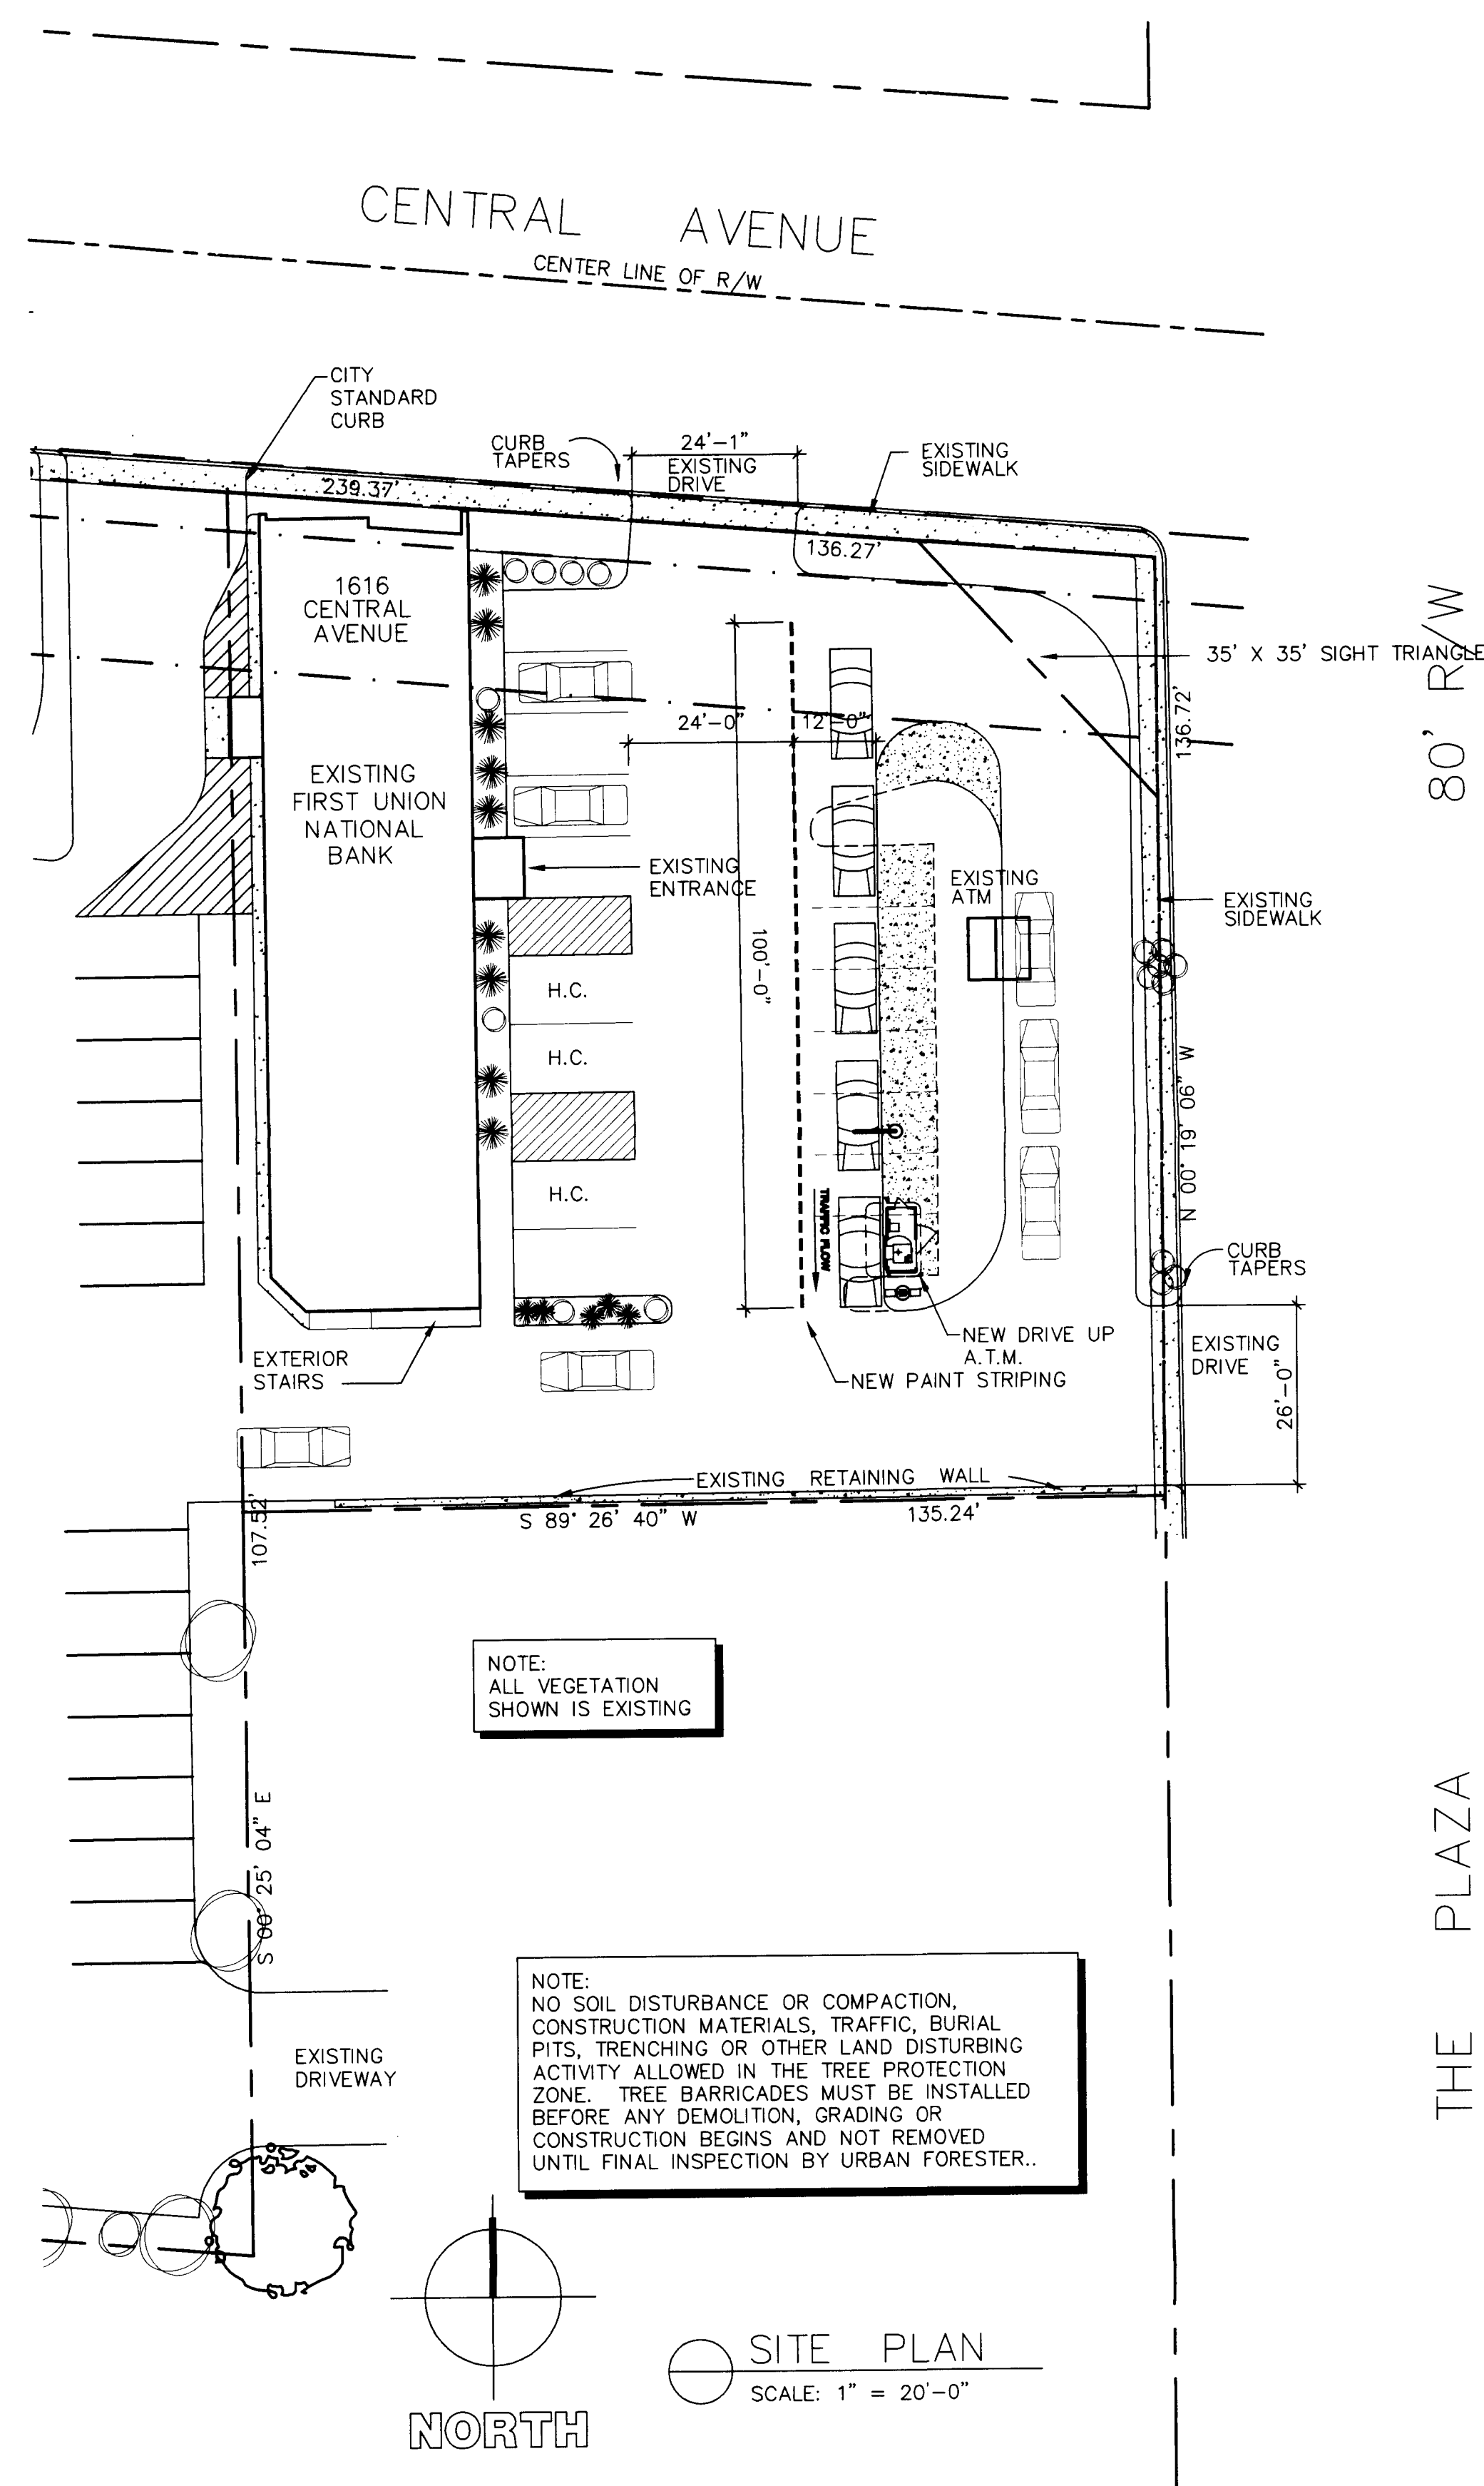

DEVELOPMENTAL TABLE	
NUMBER OF PARKING SPACES	
EXISTING	15
PROPOSED	8
TAX PARCEL NO.:	08117632
ACREAGE:	0.44 ACRES
CURRENT ZONING:	B-2 / PEDESTRIAN OVERLAY
PROPOSED ZONING:	B-2 / PEDESTRIAN OVERLAY (OPTIONAL)
ZONING PETITION NO.:	
REVISION DATES:	

LITTLE

5815 Westpark Drive Charlotte, NC 28217
T: 704.525.6350 F: 704.561.8700
www.littleonline.com

This drawing and the design shown are the property of Little Diversified Architectural Consulting. The reproduction, copying or other use of this drawing without their written consent is prohibited and any infringement will be subject to legal action.

© Linde 2005

WACHOVIA

LITTLE DIVERSIFIED ARCHITECTURAL CONSULTING, INC.
REGISTERED ARCHITECTURAL CONSULTING
CERT. NO. 33
NORTH CAROLINA
CHARLOTTE, NC

06-62

PROJECT NAME

Wachovia
Drive-up ATM
Plaza Financial Center
1616 Central Avenue
Charlotte, NC
28205

PROJECT TEAM

PRINCIPAL IN CHARGE
N. Everhart, AIA
PROJECT MANAGER
N. Everhart, AIA
DRAWN BY

REVISIONS

REV	REASON	DATE
1	REZONING	2/24/06

SHEET TITLE

PROJECT NO.

141.1775.00

ISSUE DATE

12/12/05

SHEET NUMBER

C1