



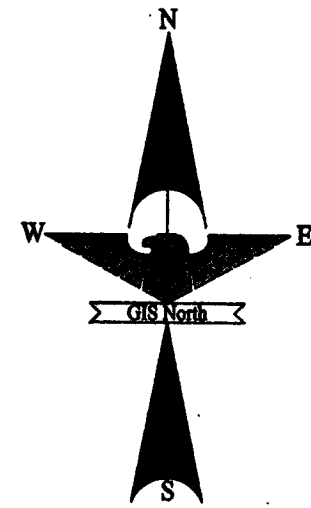

2006-110

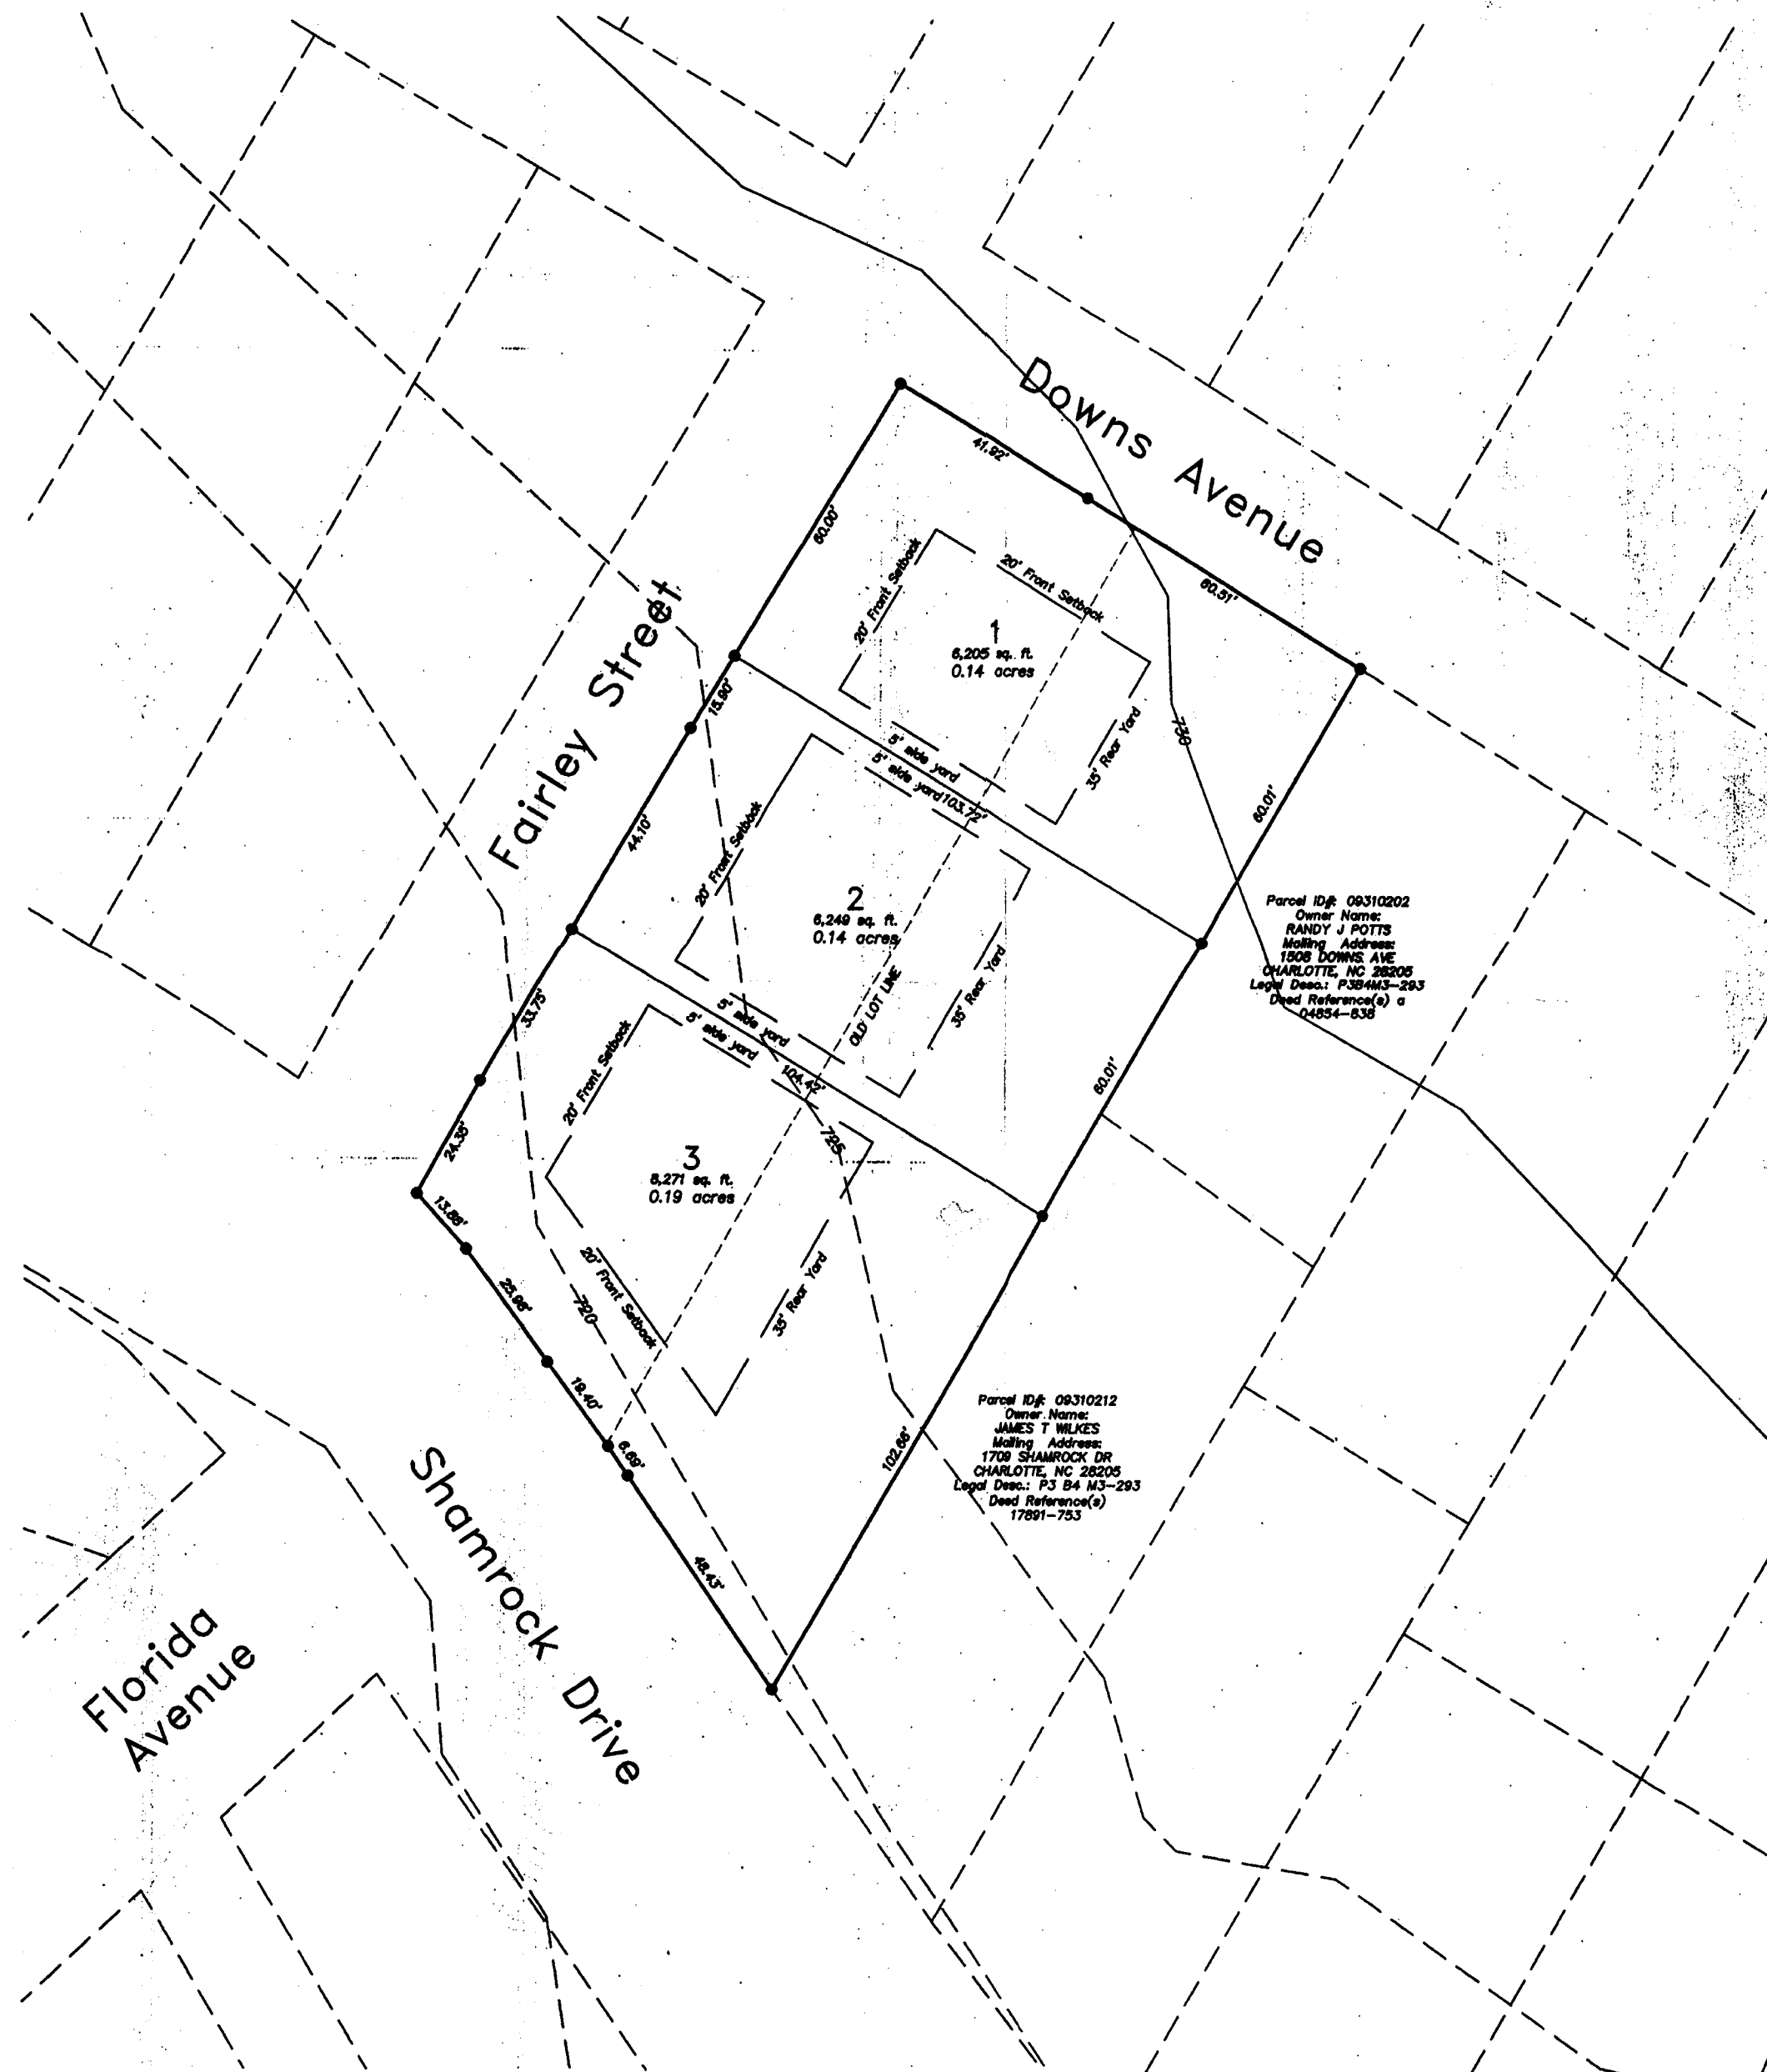

PROPERTY STATISTICS
Parcel ID# 09310201
Owner Name:
KEVIN MORELOCK
Mailing Address:
1705 SHAMROCK DR
CHARLOTTE, NC 28205
Legal Desc.:
L1 & 2 B4 Davis Park
M3-293
Deed Reference(s):
12785-925
Property Zoned: - R5
20,725 sq. ft. 0.48 acres


Parcel ID# 09310202
Owner Name:
RANDY J POTTS
Mailing Address:
1308 DOWNS AVE
CHARLOTTE, NC 28205
Legal Desc.: P3 B4 M3-293
Deed Reference(s) a
04854-538

Parcel ID# 09310212
Owner Name:
JAMES T WILKES
Mailing Address:
1705 SHAMROCK DR
CHARLOTTE, NC 28205
Legal Desc.: P3 B4 M3-293
Deed Reference(s)
17091-753

THIS MAP IS SUBJECT TO APPROVAL
BY CITY OF CHARLOTTE ZONING AND
BUILDING STANDARDS

GRAPHIC SCALE

(IN FEET)
1 inch = 20 ft.

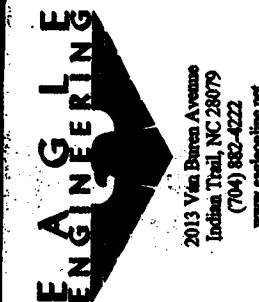

2013 Via Brena Avenue
Indian Trail, NC 28079
(704) 882-4222
www.eagilbert.com

Lots 1 and 2, Davis Park
Charlotte, Mecklenburg Co., N.C.

Looby Construction Co.
P. O. Box 520
Newell, N.C. 28126

**Sketch Plan showing
A Minor Subdivision**

REVISION	DATE	BY	DATE	BY	DATE	BY
1	06/07/06	RLW	06/07/06	RLW	06/07/06	RLW

**NOT FOR
CONSTRUCTION**
PRELIMINARY
**NOT FOR
CONSTRUCTION**

**SHEET
X**