

THIS IS TO CERTIFY THAT ON THE DATE SHOWN, I SURVEYED THIS PROPERTY AND THAT IN SHOWN HEREON. THIS PLAT IS NOT INTENDED TO MEET G.S. 47-30 REQUIREMENTS FOR CLOSURE IS 1:10,000 PLUS. PLAT IS CERTIFIED ONLY TO THE PARTIES SHOWN.

RECEIVED
JUL 24 2006
BY:

2006-136

NOTES:

Map Book 17-189 is a revision of Map Book 17-41 to combine Lots 37-41 of Block 3 into Lot 37. The Restrictions for McClintock Woods Section 4 are contained in DB 3552-467, and revised in Deed Book 3525-543. This survey does not reflect a full search of title, and this property may be subject to other rights-of-way and easements of record. With the exception of the Fiber Optic cable, all rights-of-way and easements shown are taken from Map Book 17-189. The current deed for this property is Deed Book 17620-282.

FRYDAY
& DOYNE
ARCHITECTURE
INTERIOR DESIGN
Charlotte, NC 28207
Phone: 704-375-2877
Fax: 704-375-2877
www.fryday-doyne.com

NOT FOR CONSTRUCTION
PRELIMINARY LAYOUT

SEAL:

FITNESS CENTER AND SWIM CLUB,
RESIDENTIAL PROPERTY


PROJECT NAME:

DATE: JUNE 26, 2006
ISSUED FOR REVIEW
REVISIONS:
DRAWN BY: JCL

PROPOSED SITE
LAYOUT 5/19/2006

SHEET TITLE:

SHEET NUMBER:
AS1

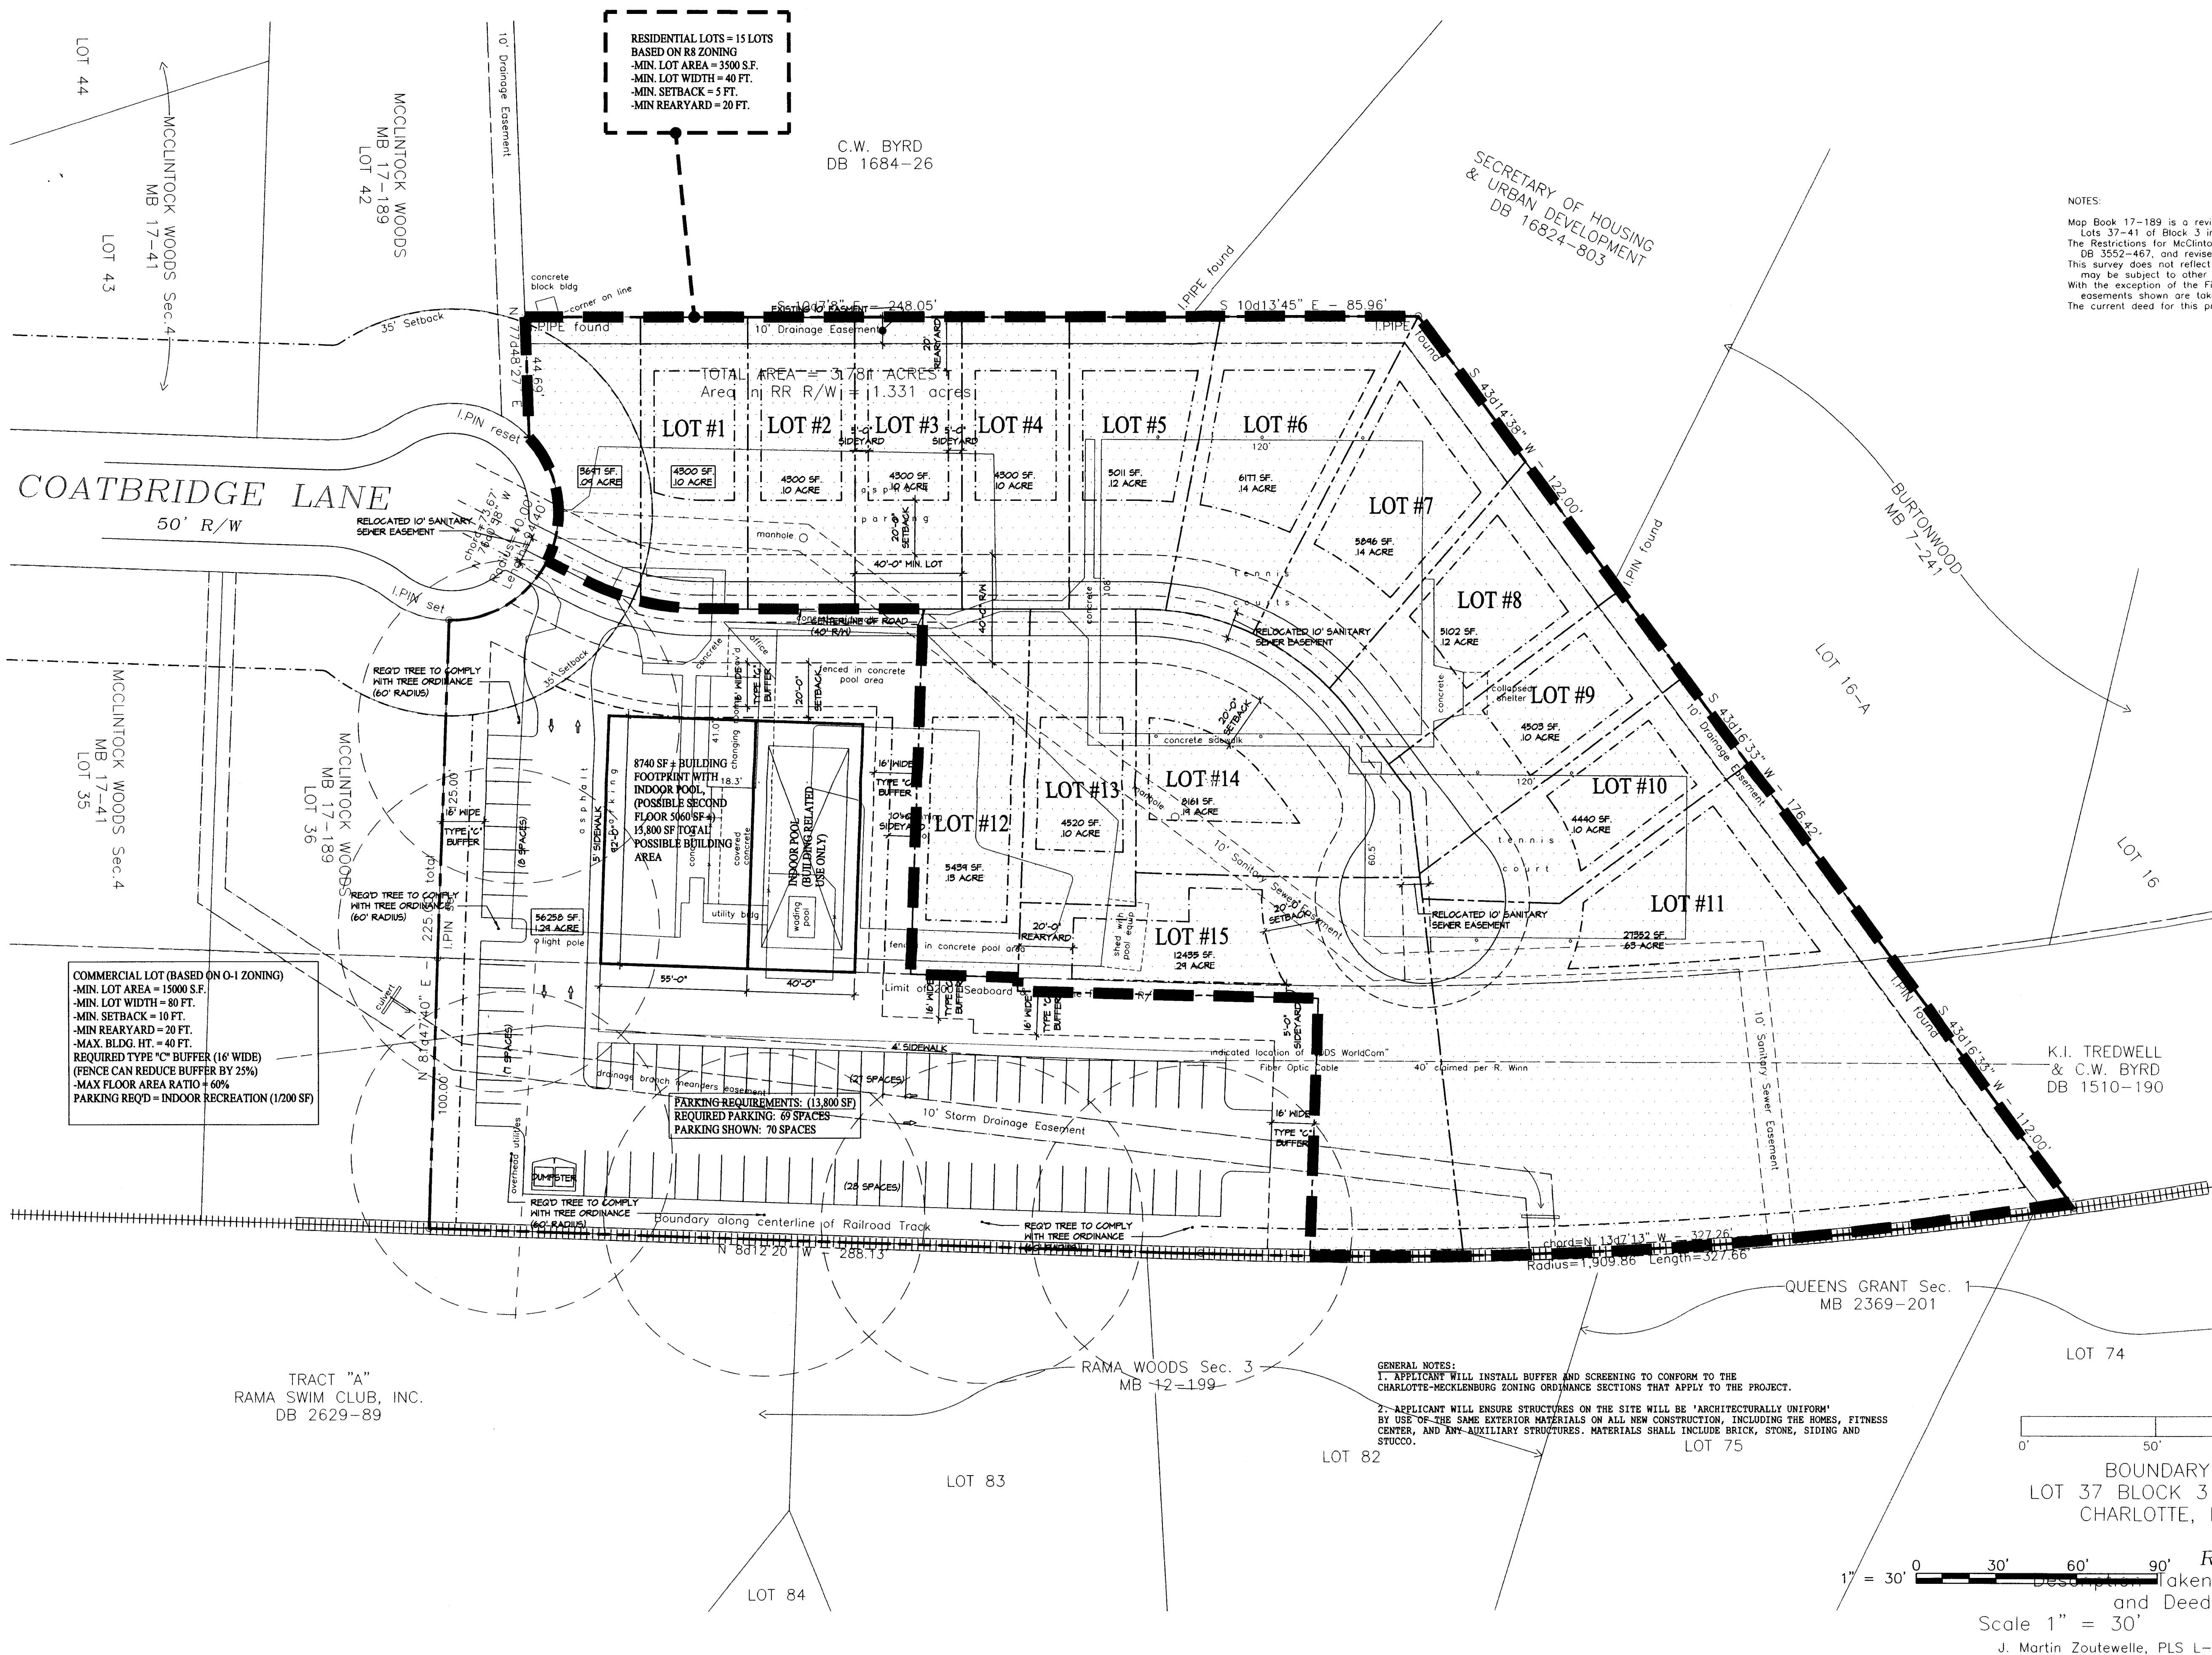

Scale 1" = 30'
J. Martin Zoutewelle, PLS L-3498, 2136 Malvern Road, Charlotte, NC 28207