

# TECHNICAL DATA SHEET

## STRAWBERRY HILL RETAIL CENTER

### CHARLOTTE, NORTH CAROLINA


06-14-2007  
07-24-2007  
07-24-2007

SITE PLAN


Sheet:

RZ-1

MASTER PLAN

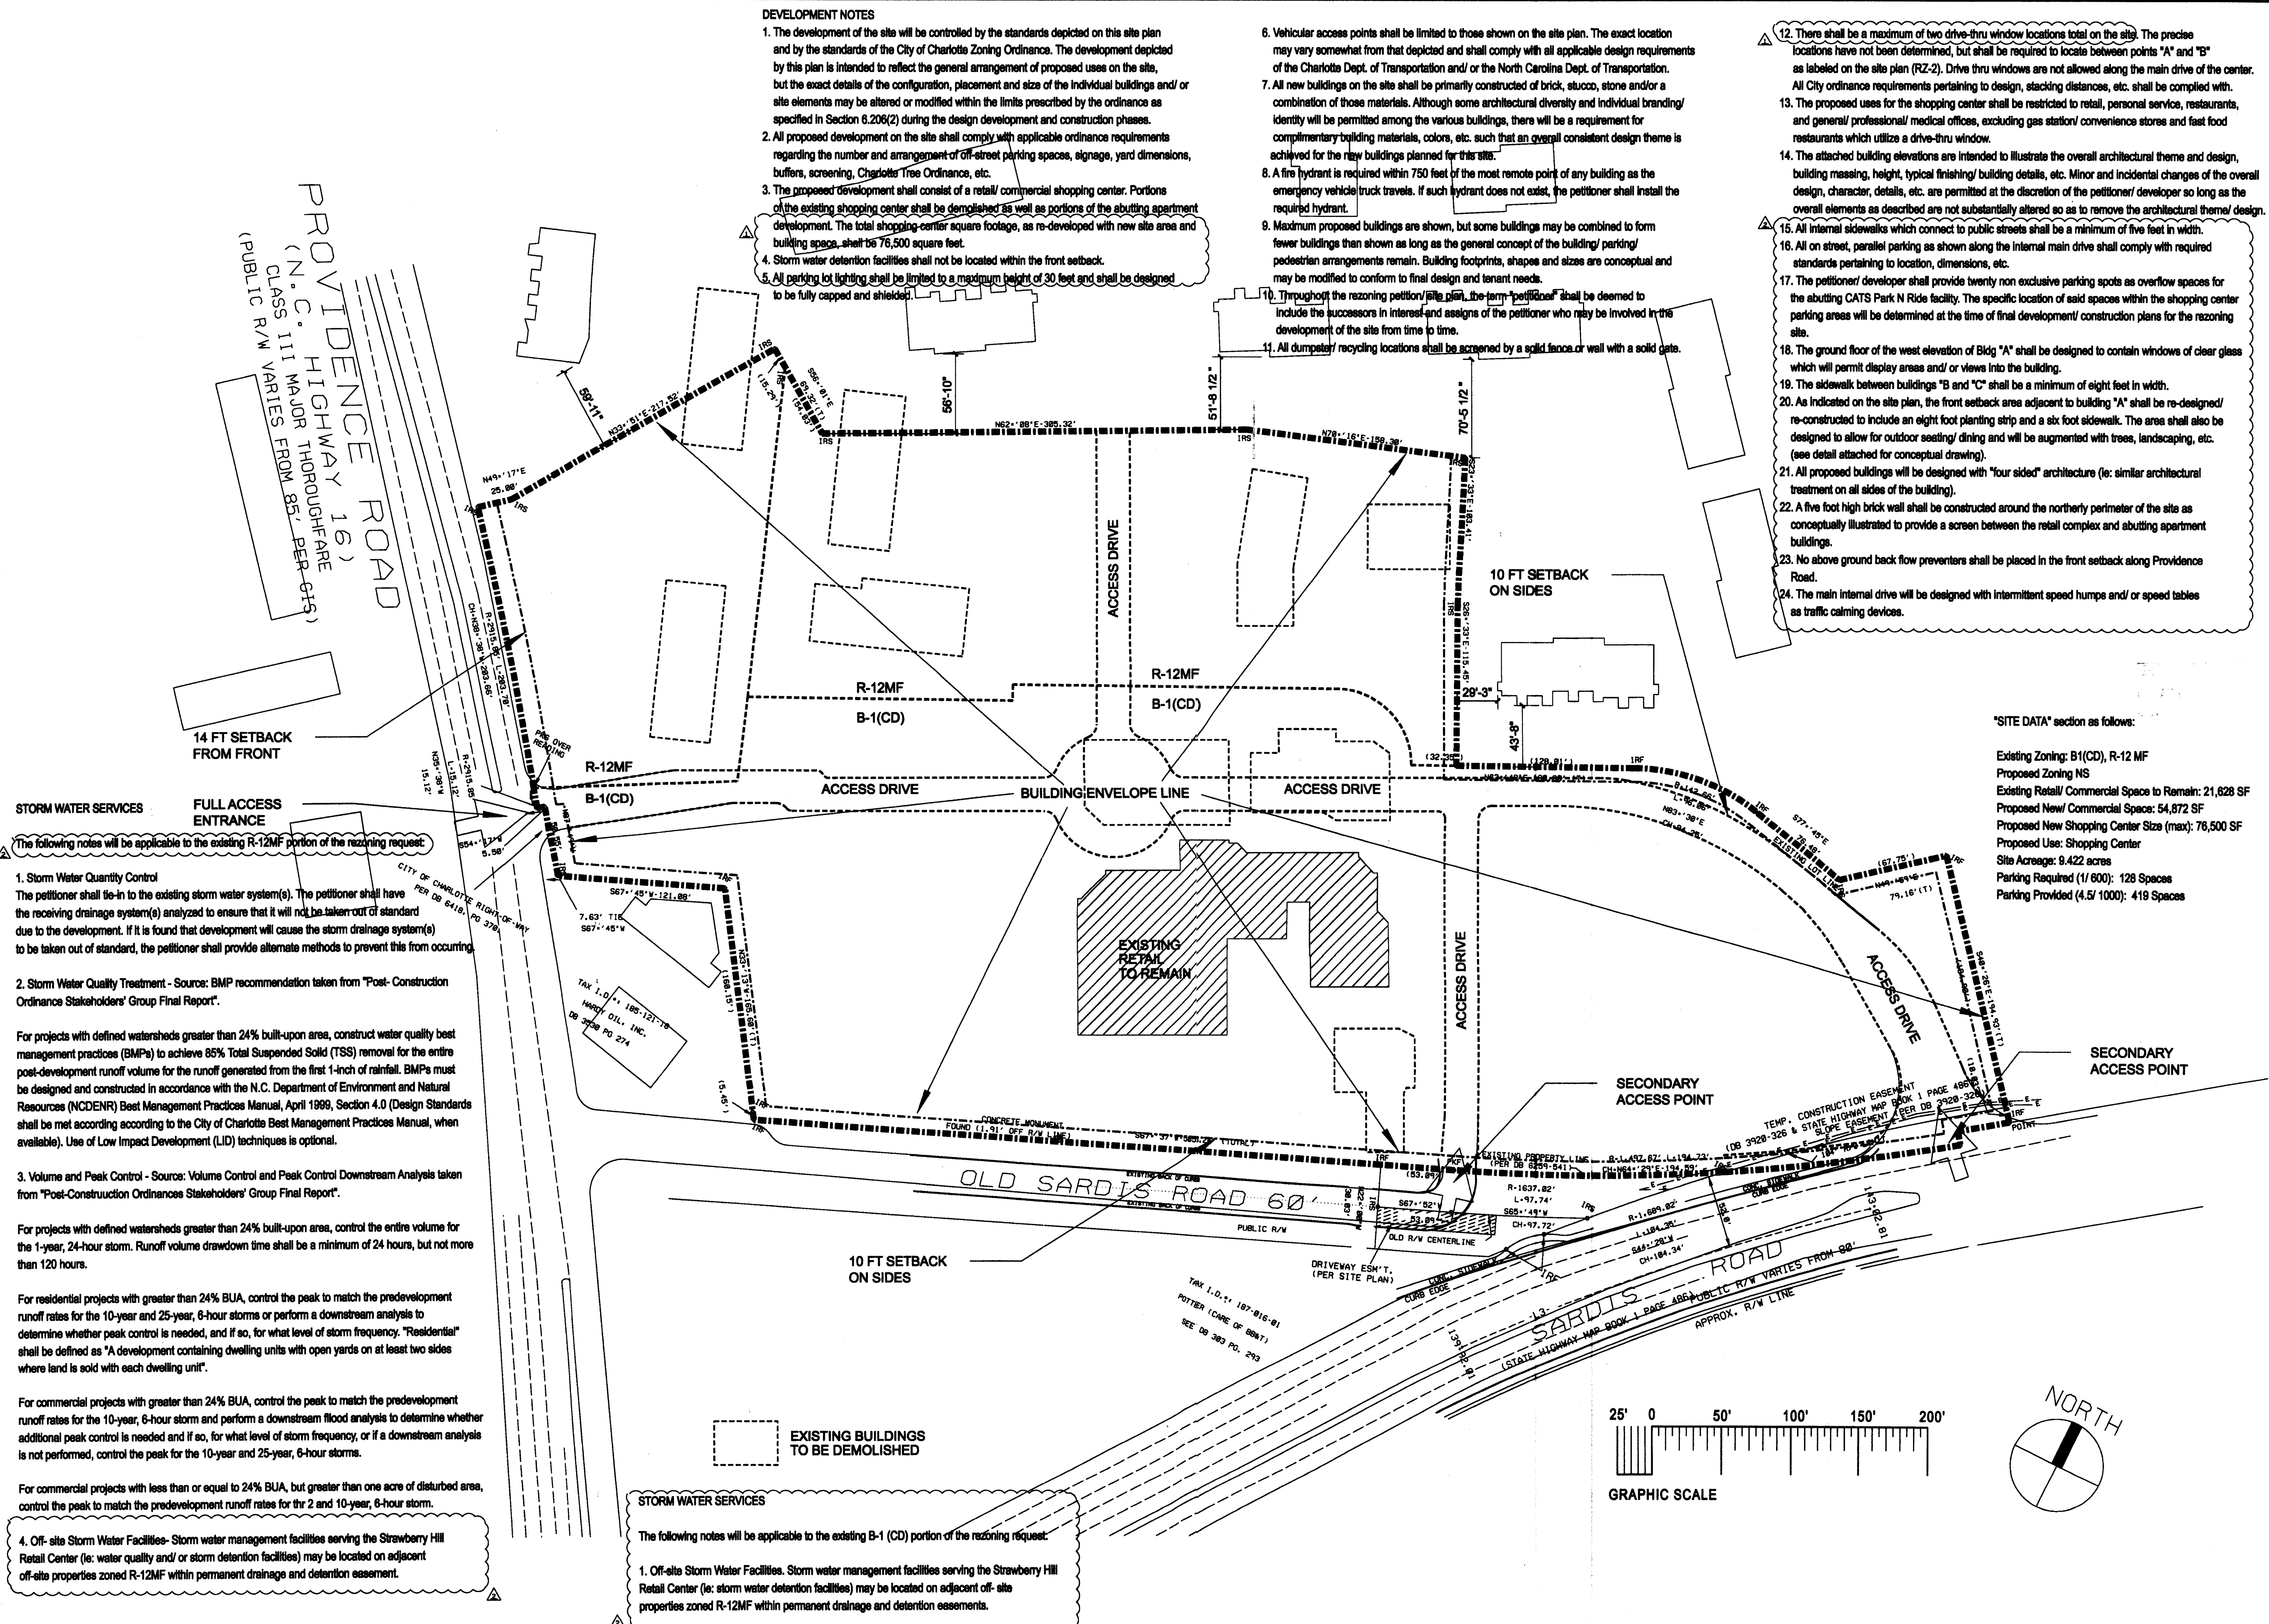



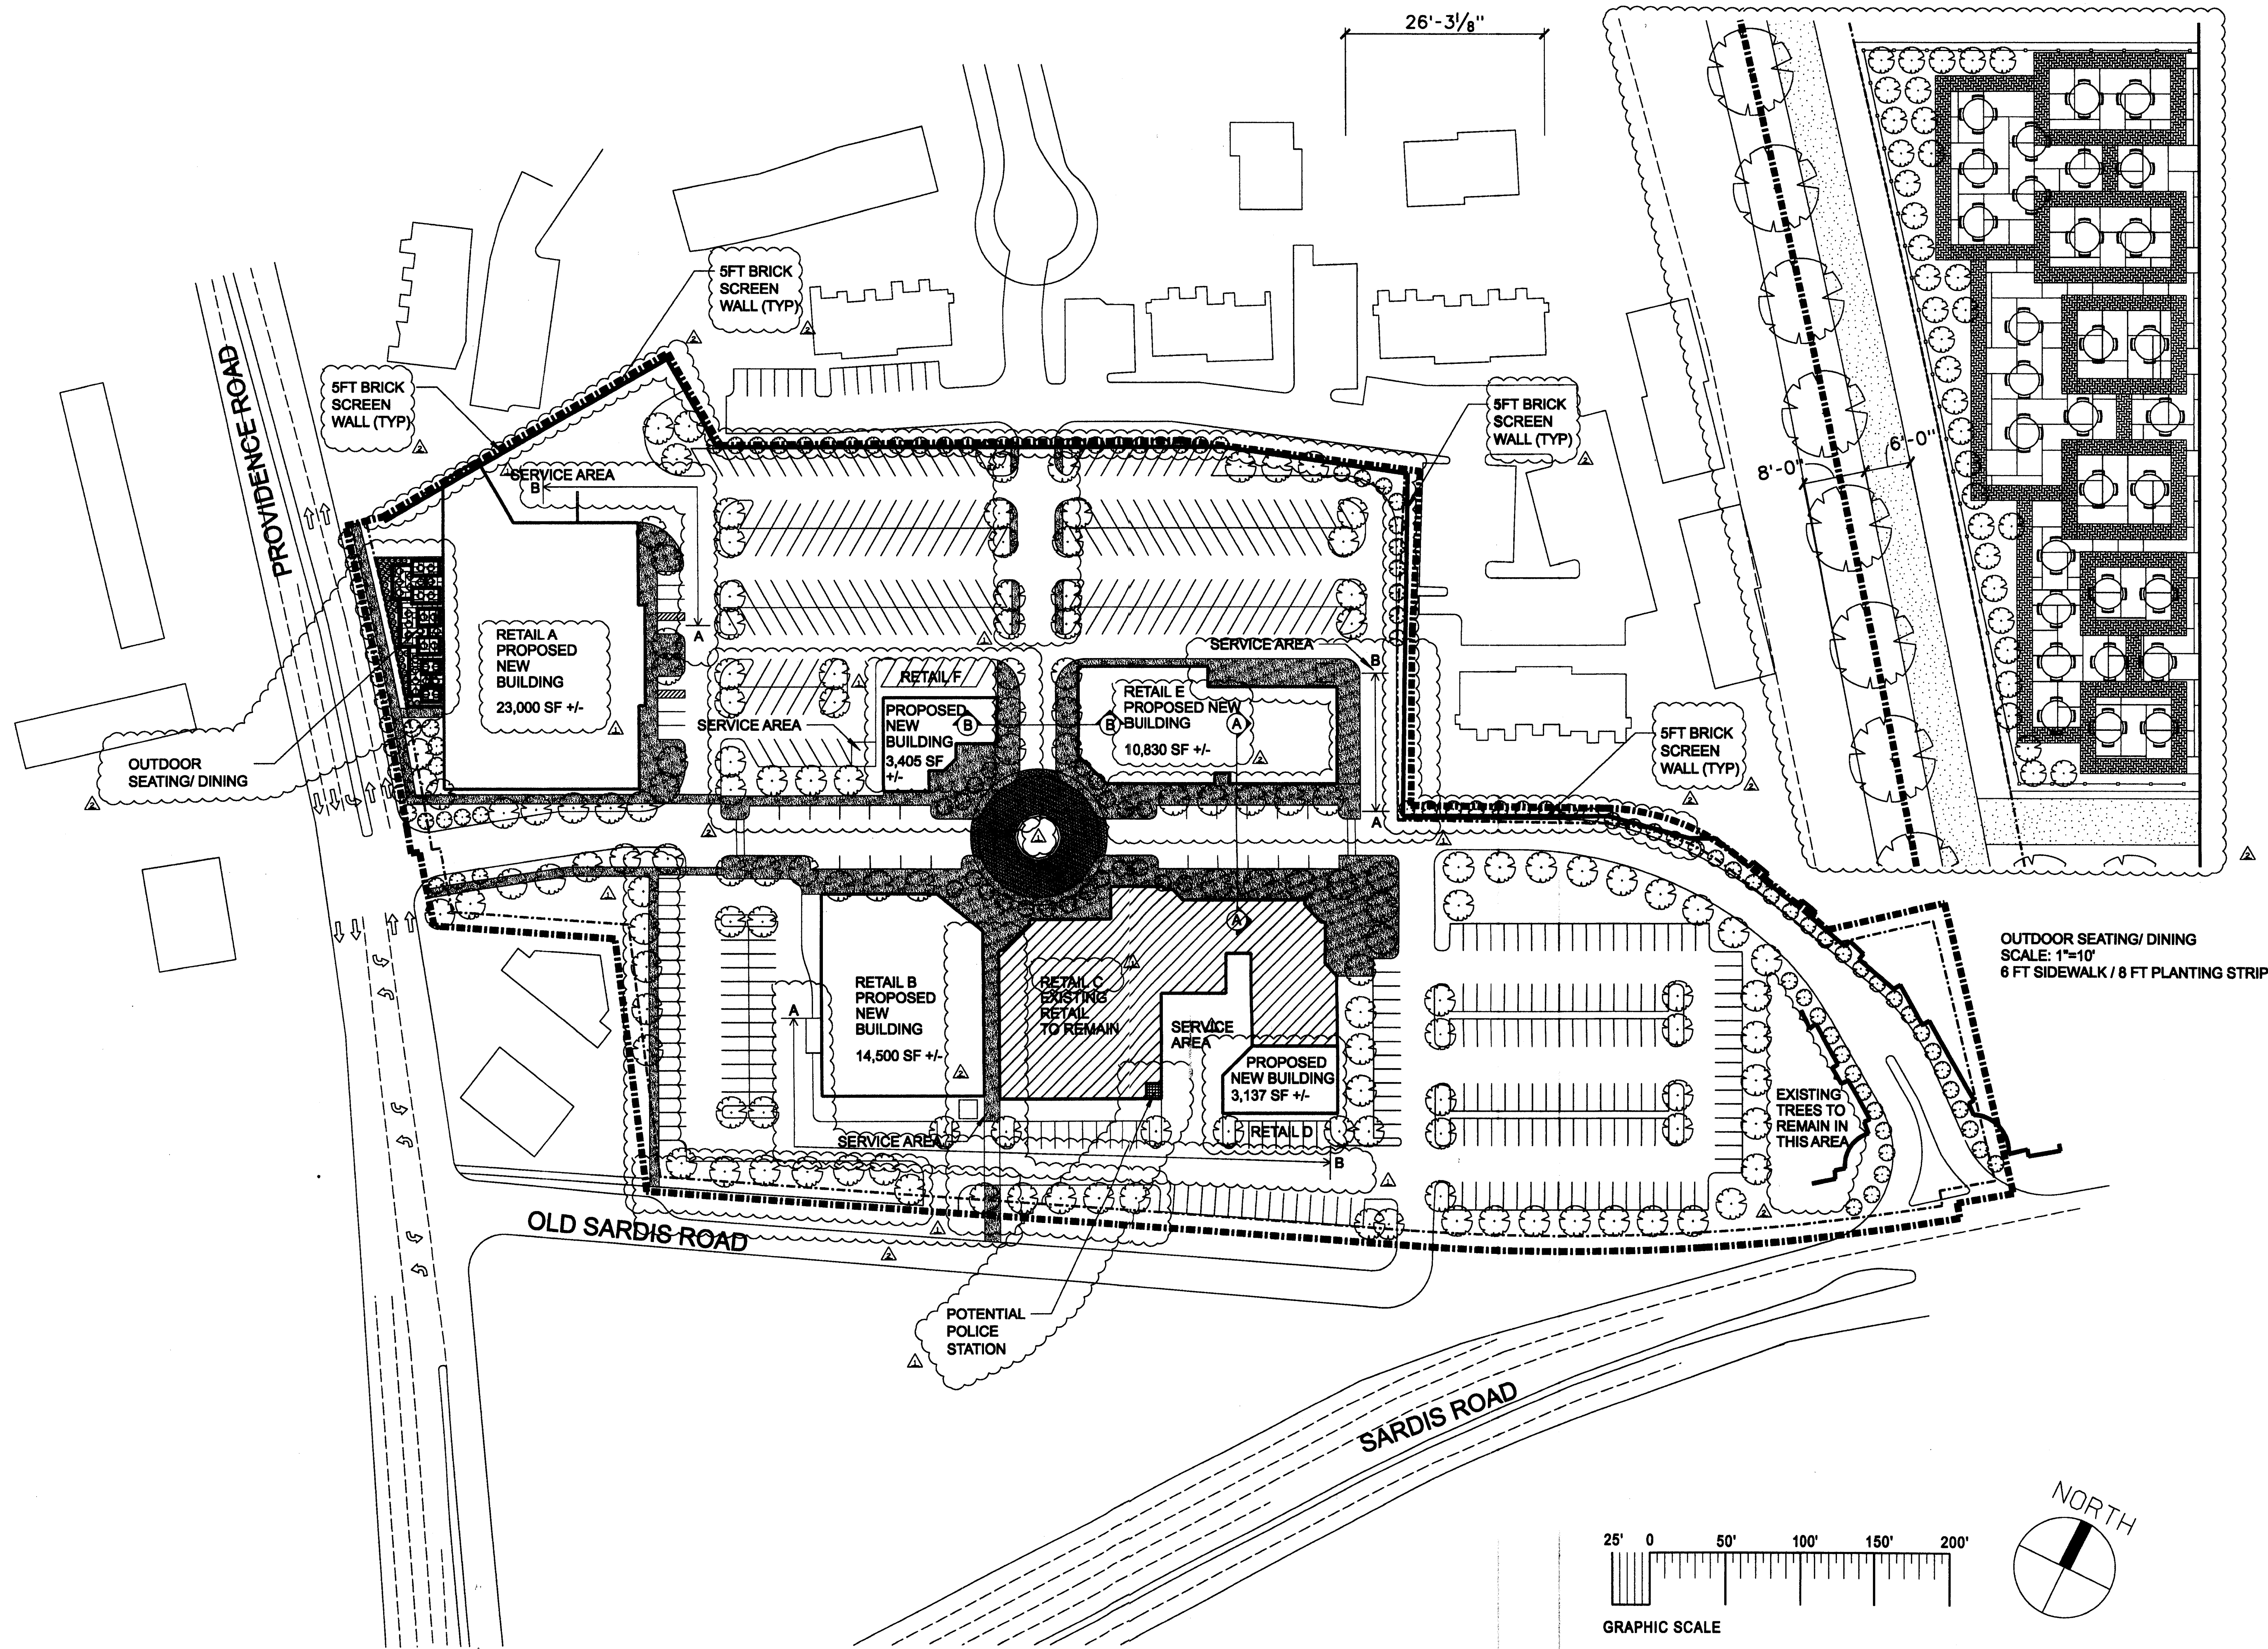

# ILLUSTRATIVE PLAN

## STRAWBERRY HILL RETAIL CENTER

### CHARLOTTE, NORTH CAROLINA

06-14-2007  
07-24-2007

07-24-2007

SITE PLAN

Sheet:  
**RZ-2**





RETAIL 'A' EAST ELEVATION




RETAIL 'A' WEST ELEVATION (PROVIDENCE ROAD)




RETAIL 'C' NORTH ELEVATION (MAIN STREET)



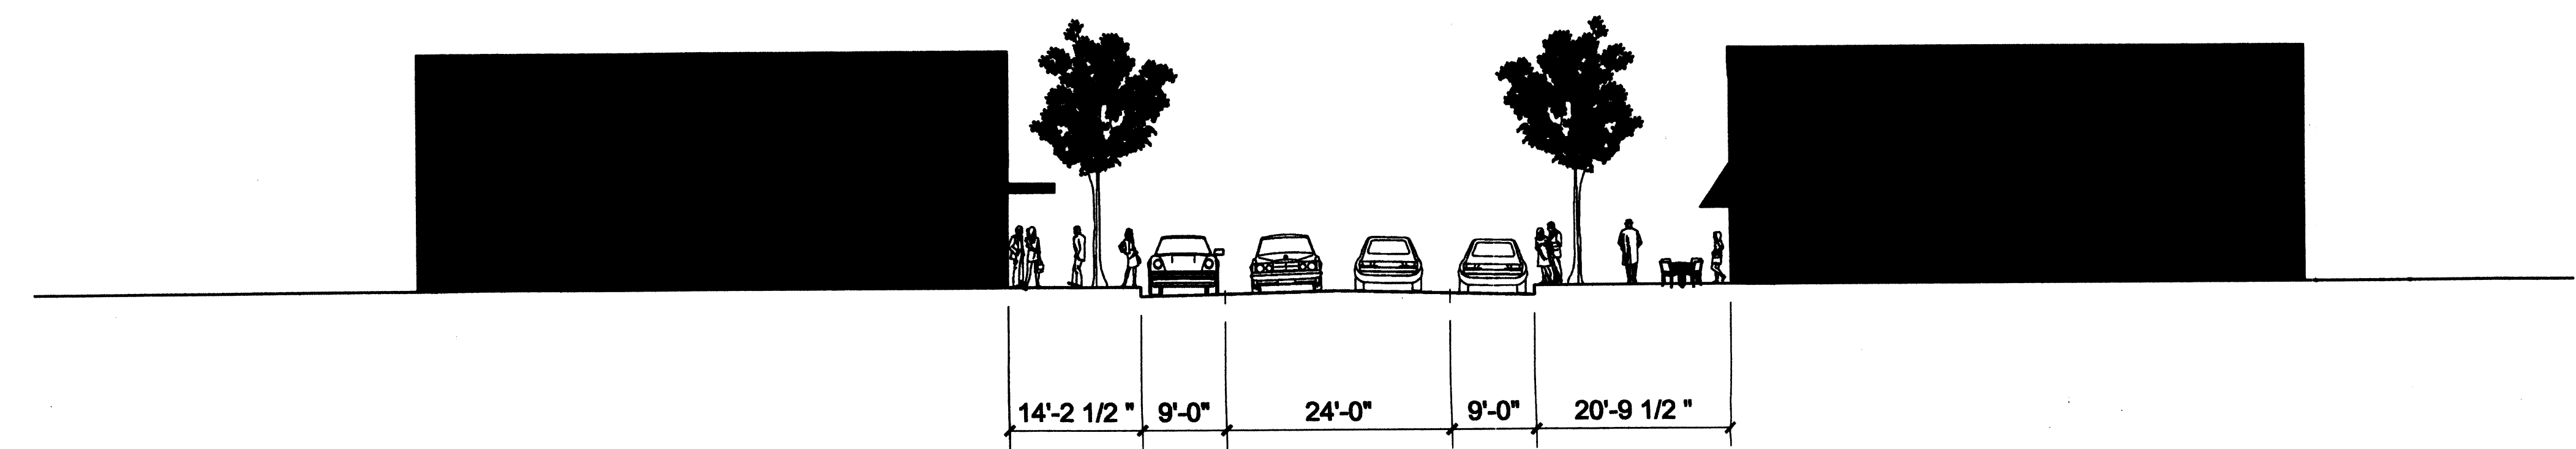

SECTION A

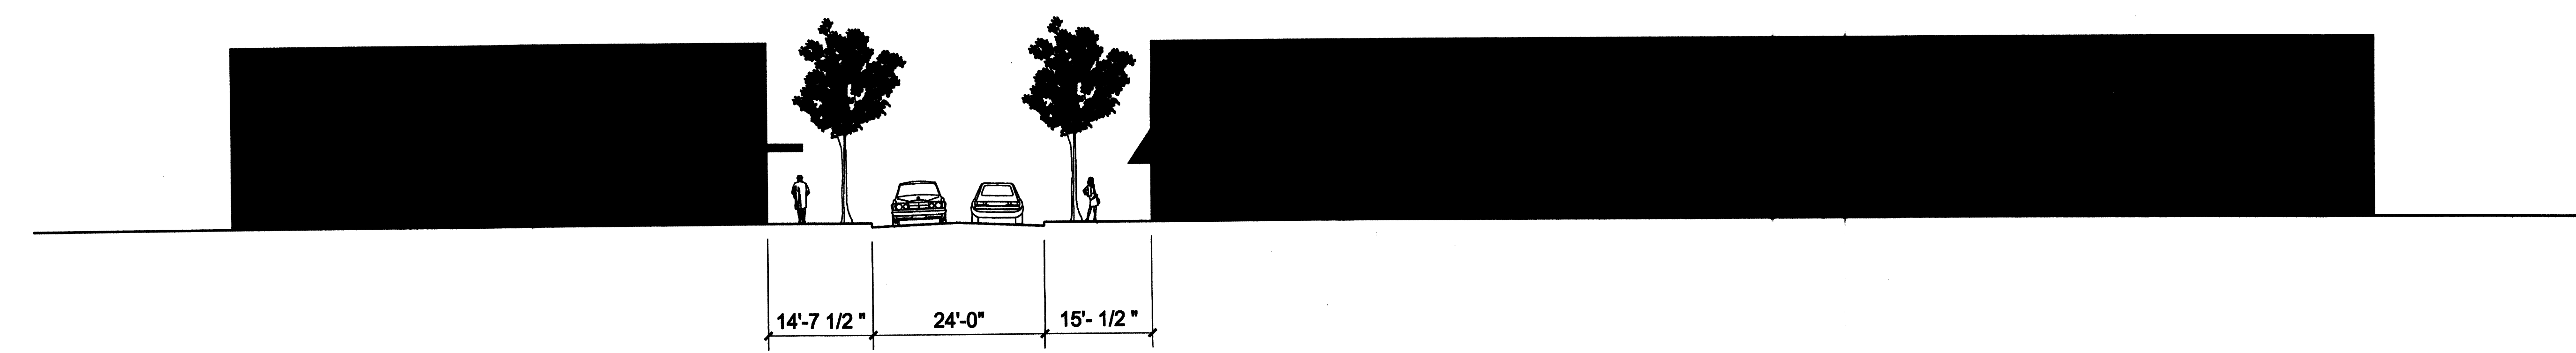

SECTION B