
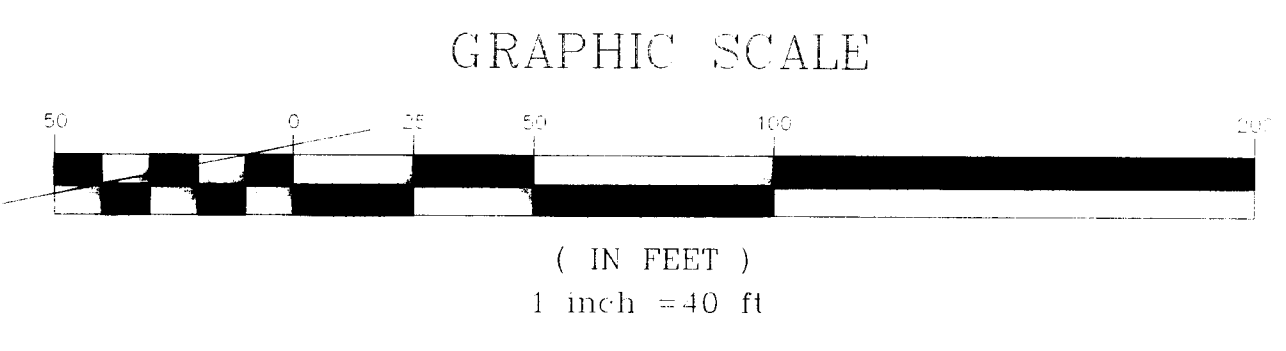
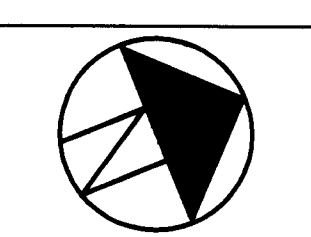


x	xx/xx/xx	Xxxx Xxxx
●	07/19/20	Submittal
No.	Date	Description

Project Principal Stuart Wallace, AIA


For Public Hearing
Petition #2007-xx
From B2 to MUDD(CD)

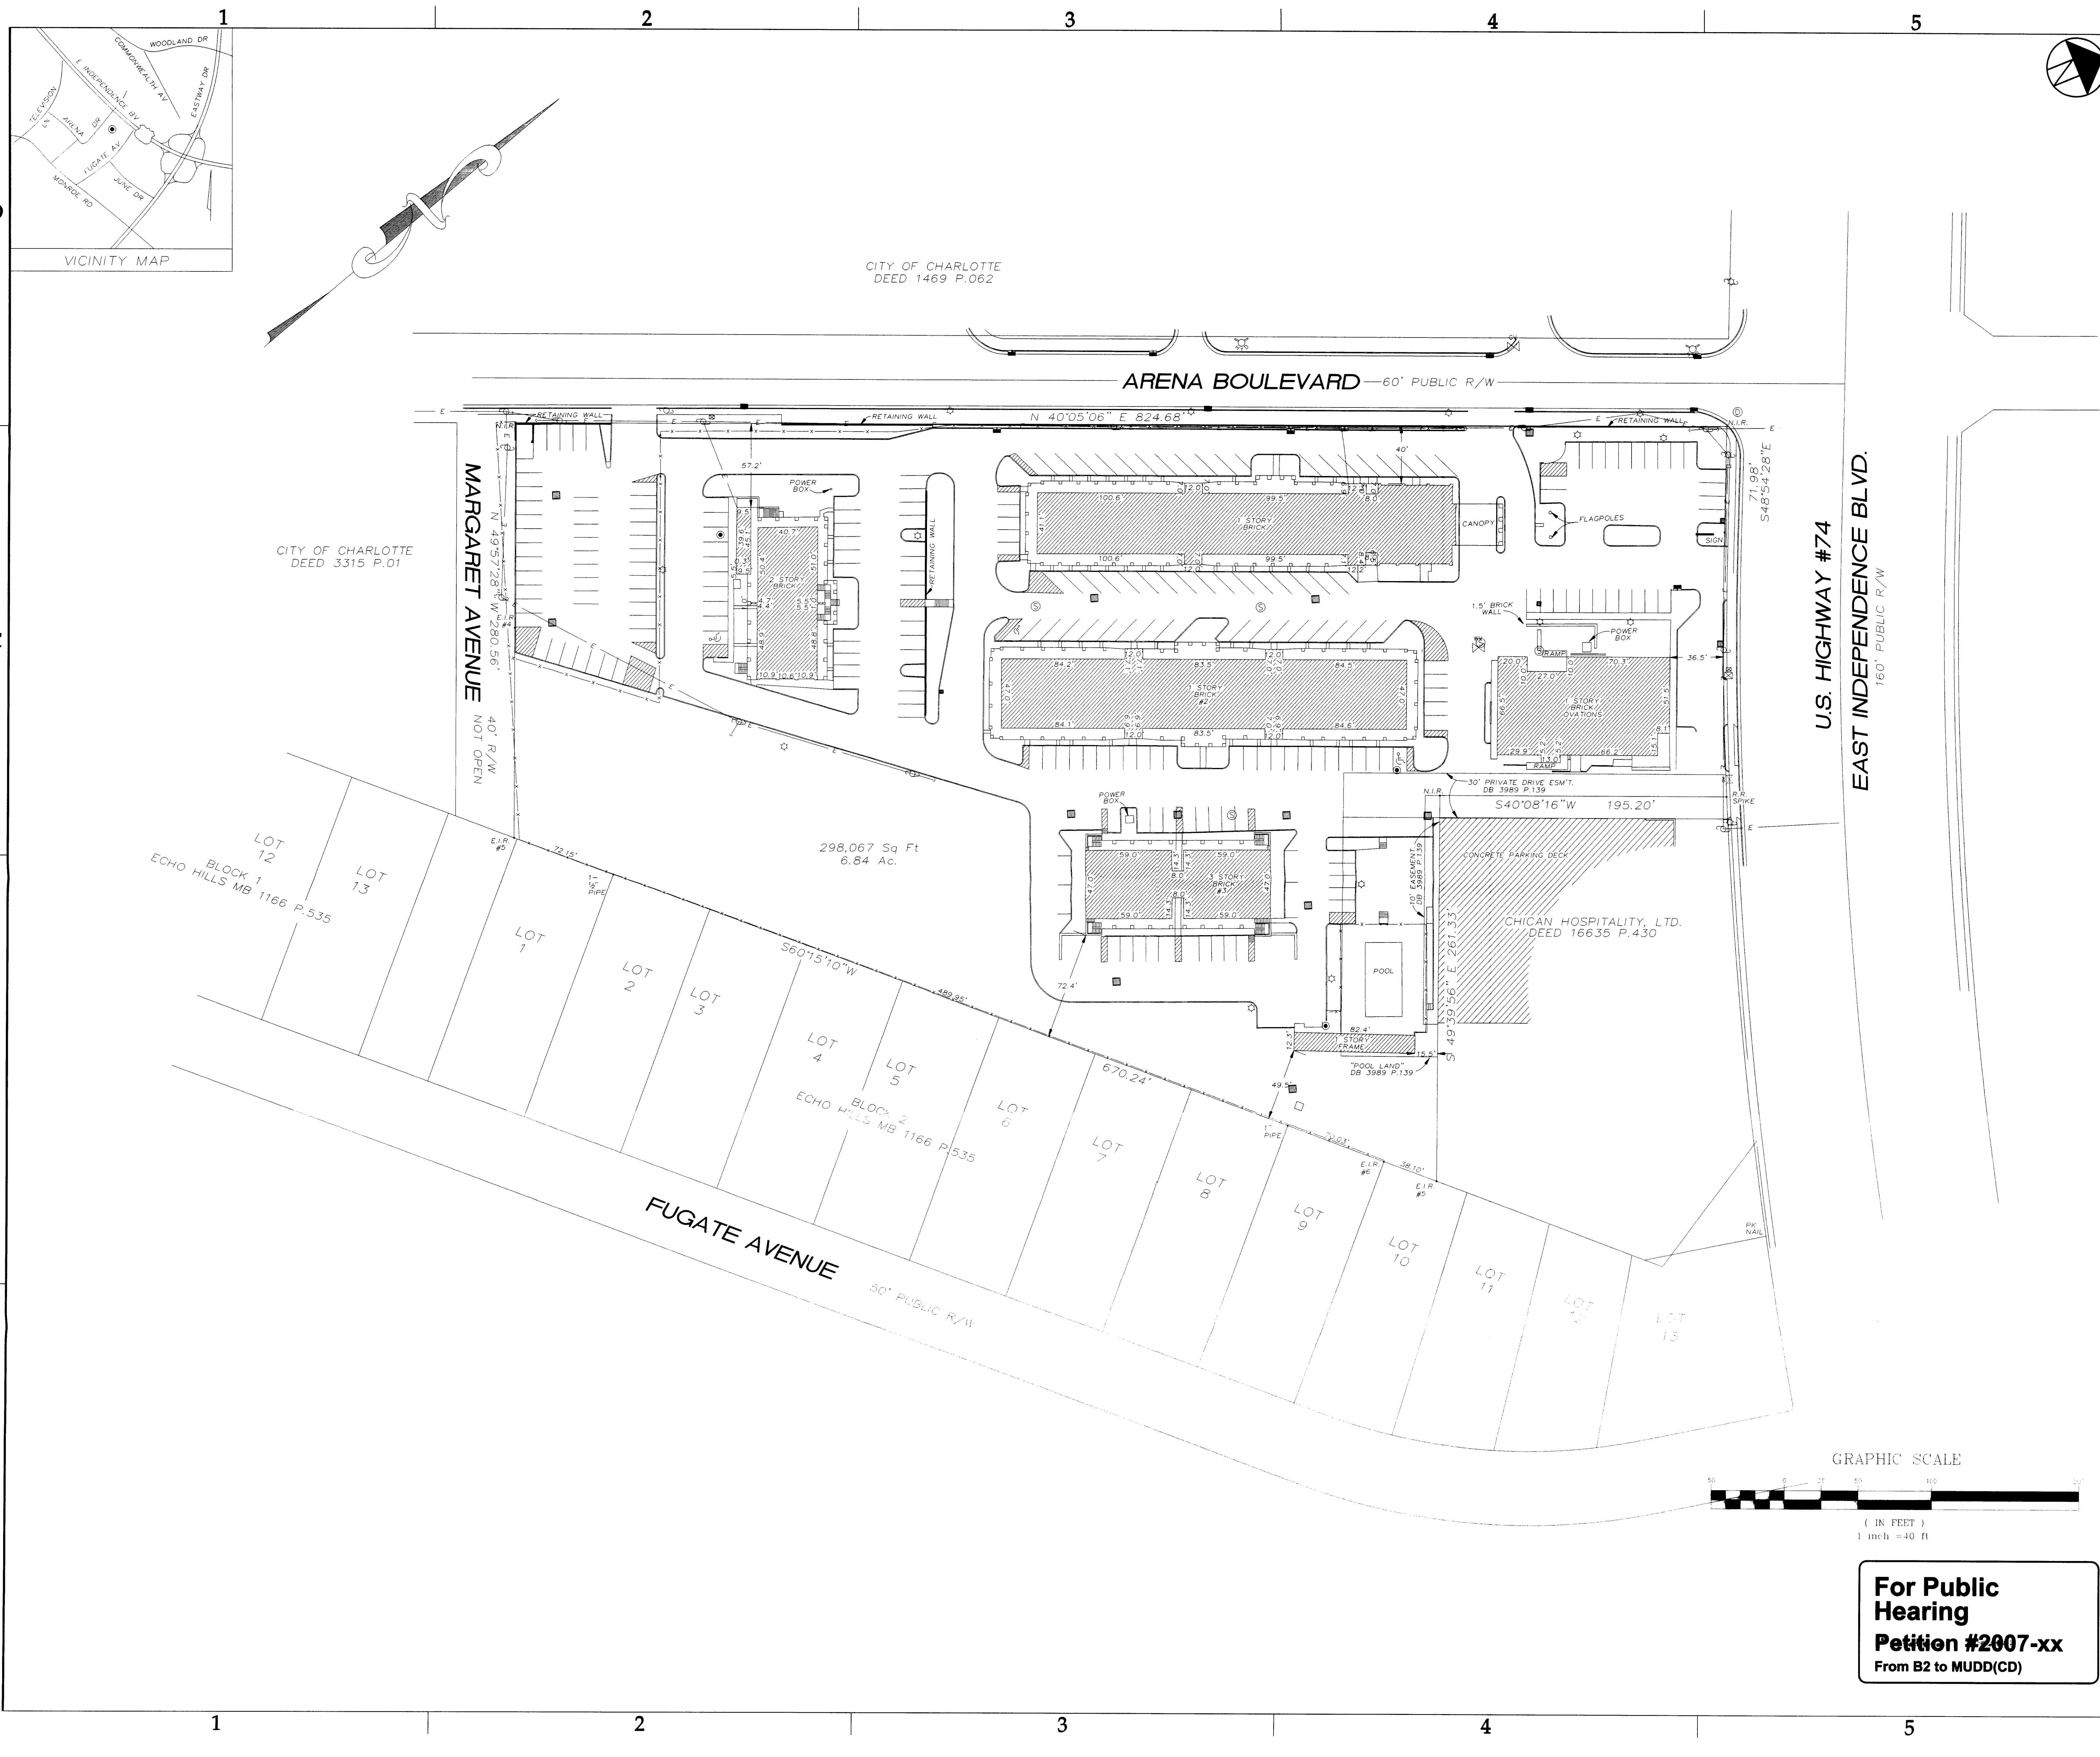

For Public Hearing
Petition #2007-xx
From B2 to MUDD(CD)


Pease
Architects - Engineers

2925 East Independence Blvd.
Post Office Box 18725
Charlotte, NC 28205
704.376.6423
www.jppease.com

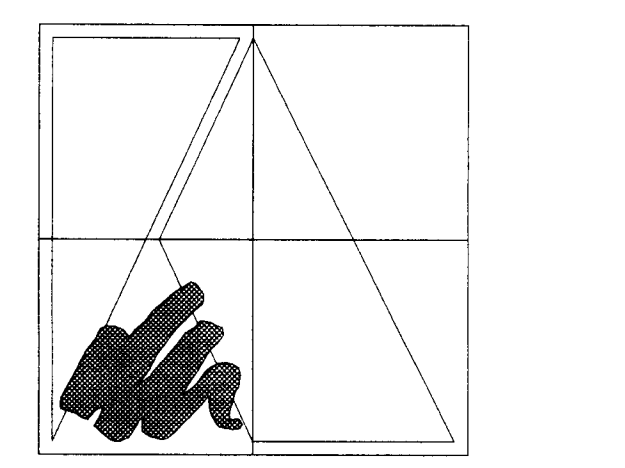

KENNETH ANDREWS
ARCHITECT

7319 Vero Lane
Charlotte, NC 28215
704.323.9321
704.531.8717 fax

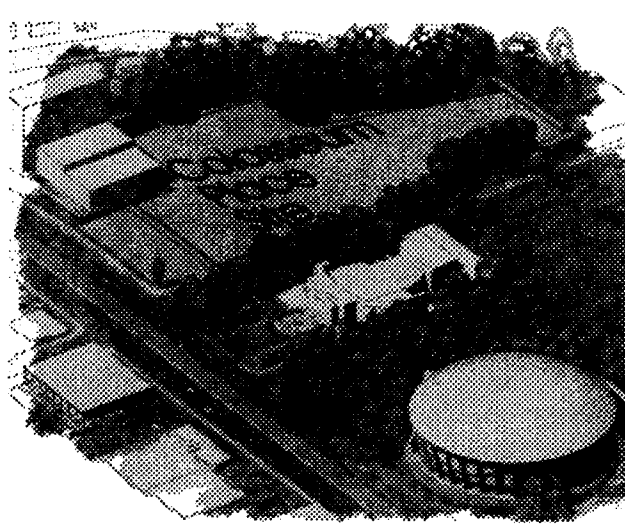

Colosseum Place

BV Belk Properties

x	xx/xx/xx	Xxxx Xxxx
•	07/19/20	Submittal
No.	Date	Description

Project Principal Stuart Wallace, AIA

Pease Commission Number 2007026
© 2007 Pease Associates, Inc.

Existing Conditions