



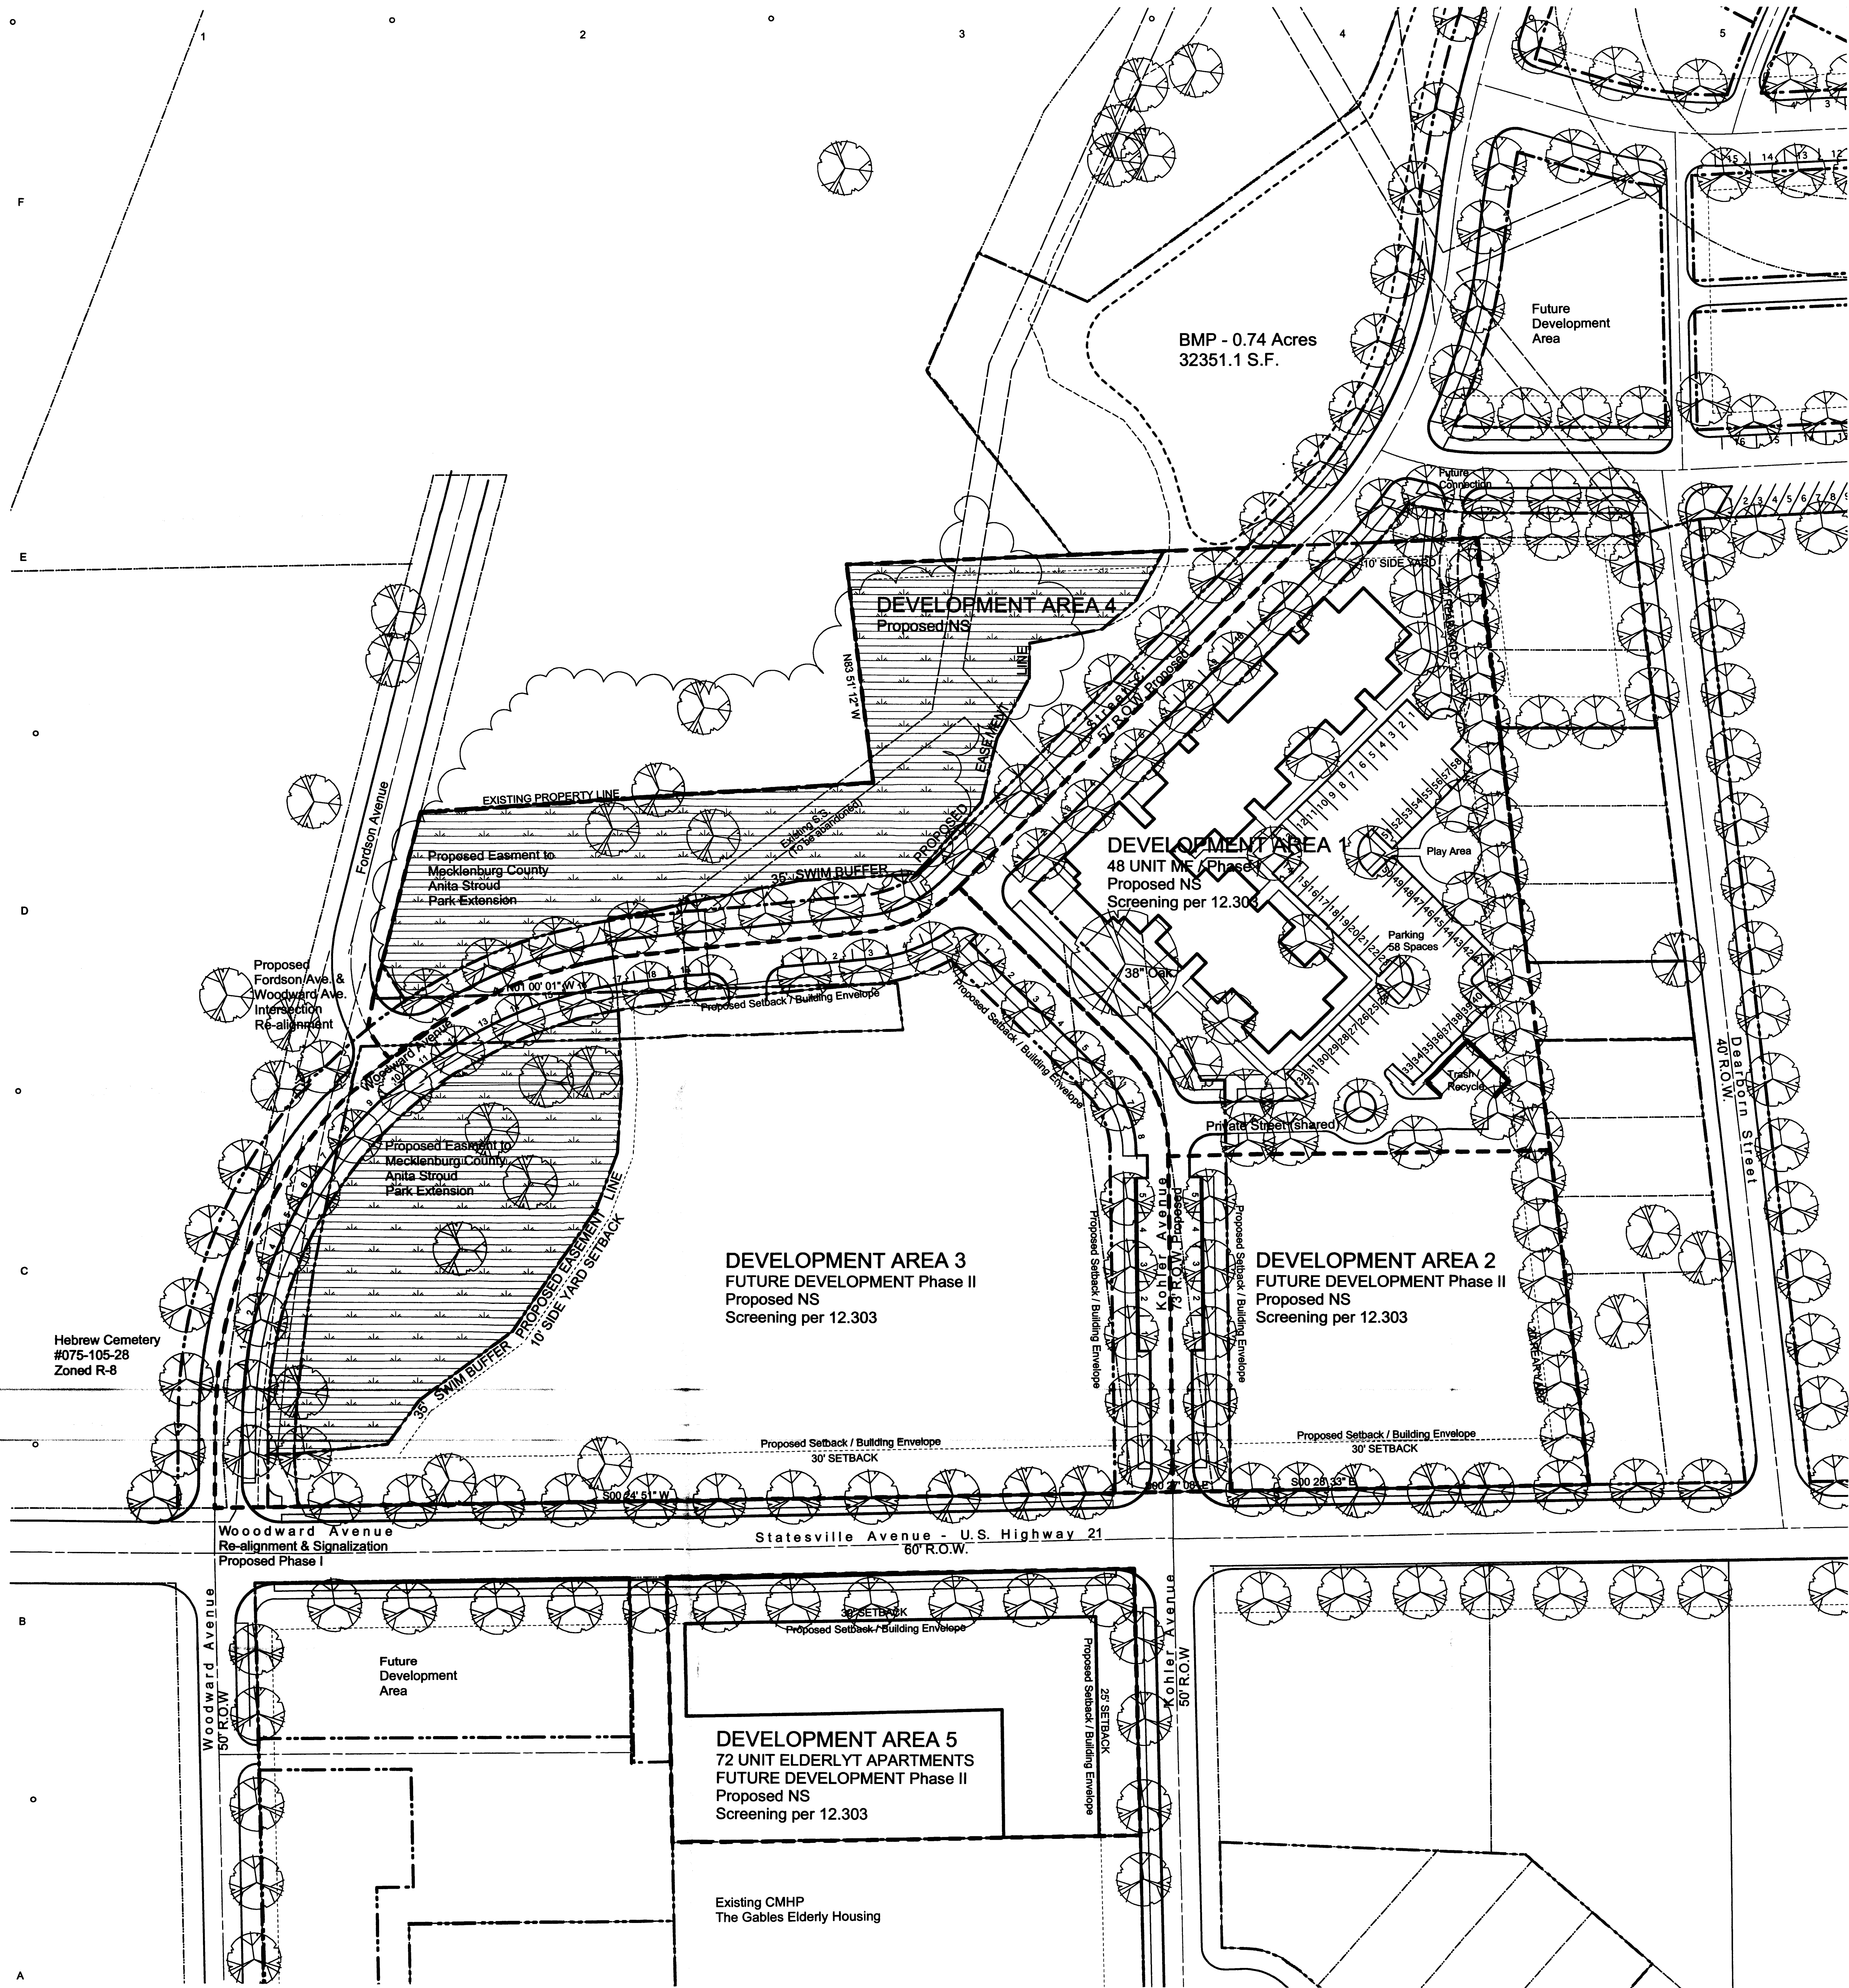

Kohler Avenue Re-Zoning Plan SCHEMATIC

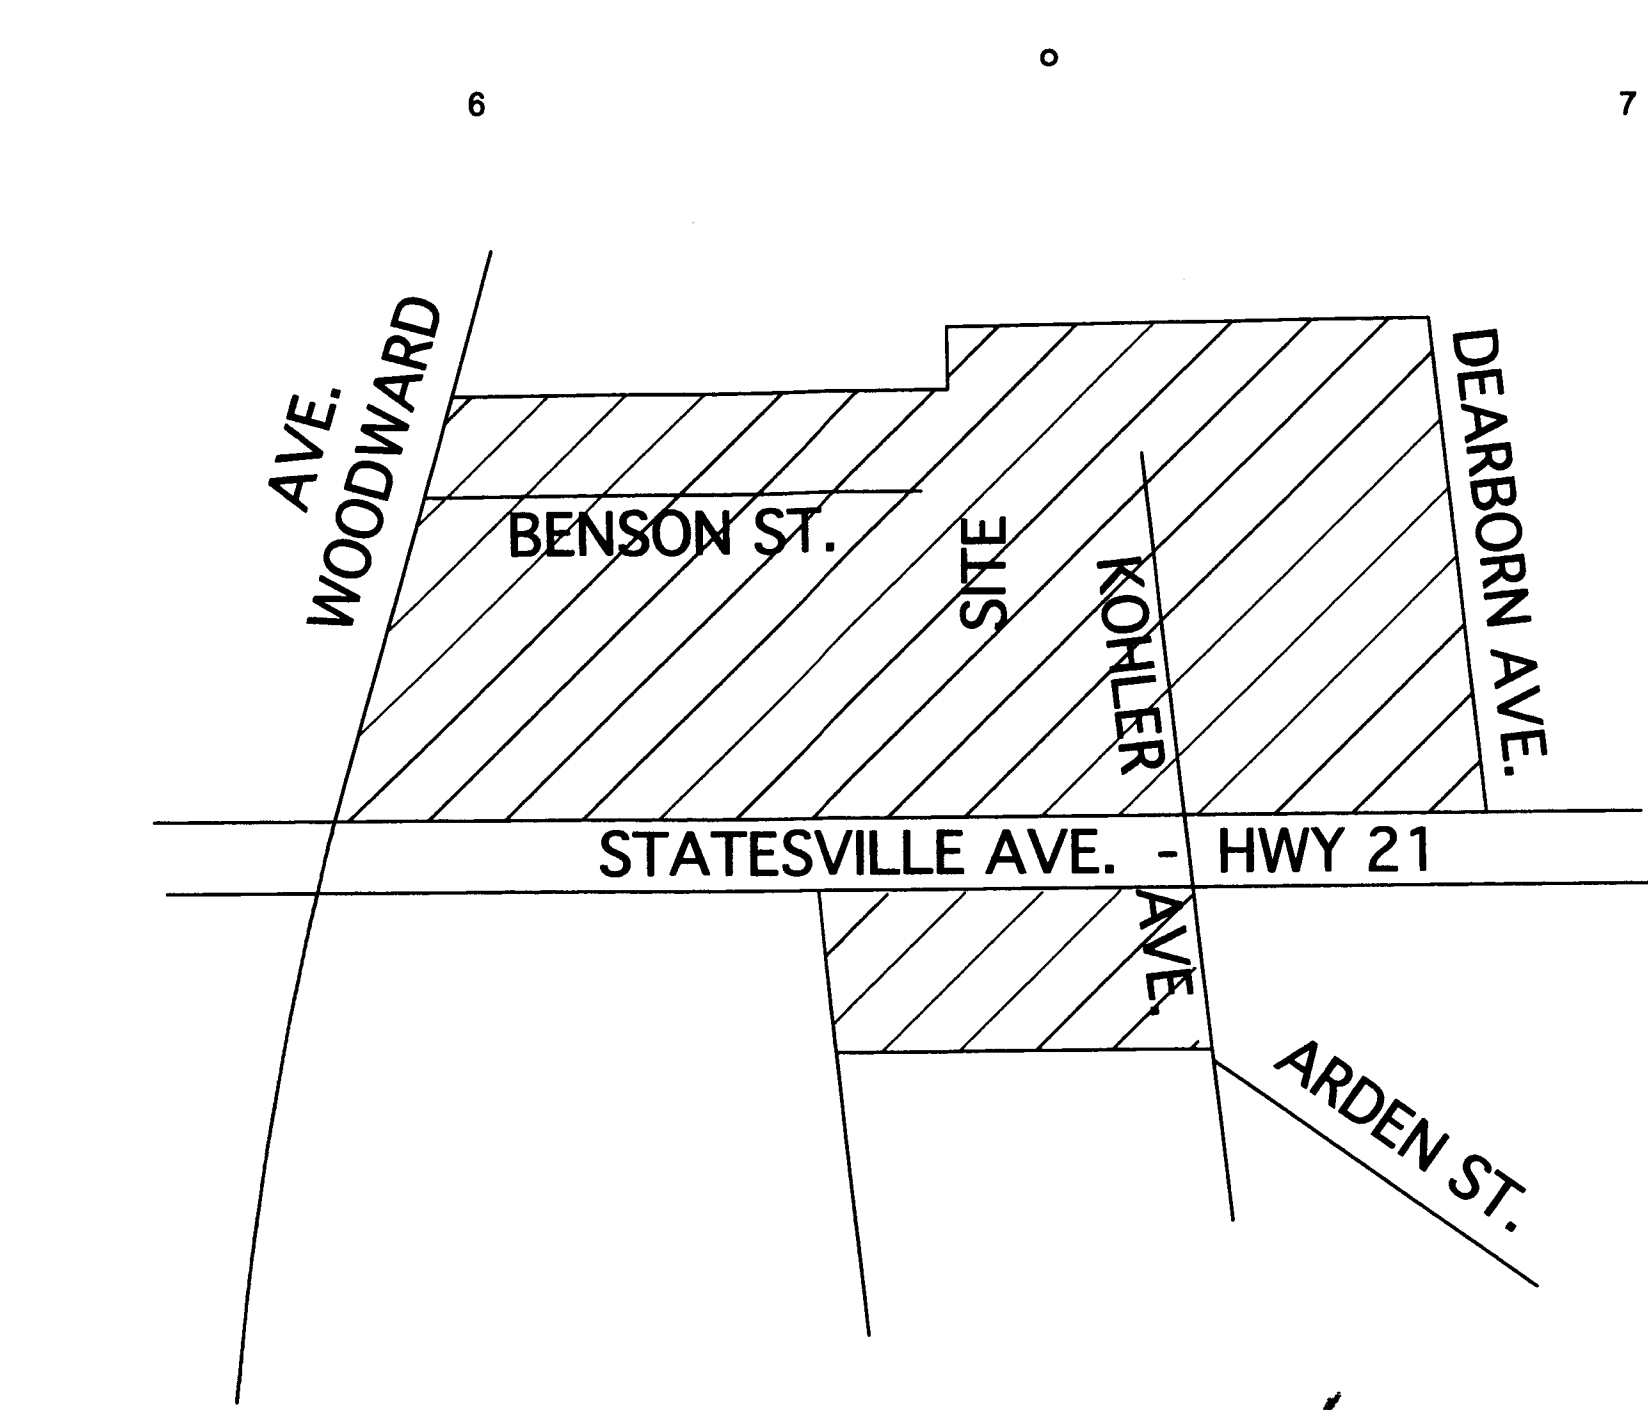


VICINITY MAP
Not To Scale


SITE DEVELOPMENT DATA

SITE DATA (EXISTING):	
Owner:	Double Oaks Development, LLC
Address:	4601 Charlotte Park Dr., Suite # 350 Charlotte, NC 28217
Site Address:	Unassigned
Tax Parcel Numbers:	075-105-43
Existing Zoning:	R-12 MF (CD)
Area:	7.128 AC.
Tax Parcel Numbers:	075-105-30
Existing Zoning:	R-12MF (CD)
Area:	1.101 AC.
Tax Parcel Numbers:	075-105-37
Existing Zoning:	R-8
Area:	0.865 AC.
Tax Parcel Numbers:	079-044-02
Existing Zoning:	B-2
Area:	1.313 AC.
TOTAL SITE AREA:	10.407 AC
EASEMENT DEDICATION AREA:	1.83 AC.
NET AREA:	8.577 AC.
SITE DATA (PROPOSED):	
Proposed Zoning:	Neighborhood Services (NS)
Jurisdiction:	City of Charlotte
Proposed Use:	Multi-Family
Building Height:	60' Maximum
Dwelling Units:	48
Density:	28 DU/AC.
FAR:	0.8
Site Area:	1.77 AC.
Proposed Zoning:	Neighborhood Services (NS)
Jurisdiction:	City of Charlotte
Proposed Use:	Mixed Use [Retail/Office - 10,370 GSF]
Building Height:	60' Maximum
Dwelling Units:	21
Density:	18 DU/AC
FAR:	0.2 (mixed residential uses excluded)
Site Area:	1.17 AC.
Proposed Zoning:	Neighborhood Services (NS)
Jurisdiction:	City of Charlotte
Proposed Use:	Mixed Use [Retail/Office - 17,950 GSF]
Building Height:	60' Maximum
Dwelling Units:	73
Density:	24 DU/AC.
FAR:	0.3 (mixed residential uses excluded)
Site Area:	2.99 AC.
Proposed Zoning:	Neighborhood Services (NS)
Jurisdiction:	City of Charlotte
Proposed Use:	Green Way / Park via Easement
Building Height:	NA
Dwelling Units:	NA
Density:	NA
FAR:	NA
Site Area:	1.83 AC.
Proposed Zoning:	Neighborhood Services (NS)
Jurisdiction:	City of Charlotte
Proposed Use:	Multi-Family (Elderly Housing)
Building Height:	60' Maximum
Dwelling Units:	72
Density:	54 DU/AC.
FAR:	1.8
Site Area:	1.313 AC.

NOT FOR CONSTRUCTION

 

Key Plan

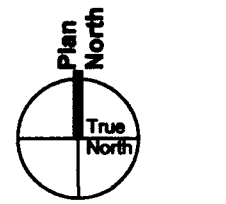

Prepared for:
David Howard
CMHP
Charlotte-Mecklenburg
Housing Partnership
4601 Charlotte Park Drive
Suite 350
Charlotte, NC 28217
704-342-0933



Double Oaks
Kohler Avenue

Statesville Avenue
Charlotte, NC

Re-Zoning Plan
Petition #

Key	Date	Description
1	2007_01_30	Schematic Design

This Drawing is the property of Shook Kelley, Inc. and is not to be reproduced in whole or in part. It is to be used for the project and site specifically identified herein and are not to be used on any other project. This Drawing is to be returned upon the written request of Shook Kelley, Inc.

Copyright 2007 Shook Kelley, Inc.
All Rights Reserved.

Project name: Double Oaks / 07024
CAD File Name: DO_48_ZONING_PLAN

KOHLER AVENUE
RE-ZONING PLAN SUBMITTAL
FOR PUBLIC HEARING

SP102