



May 2009

Rezoning Petition #2009-039

**Sheet RZ-1** 

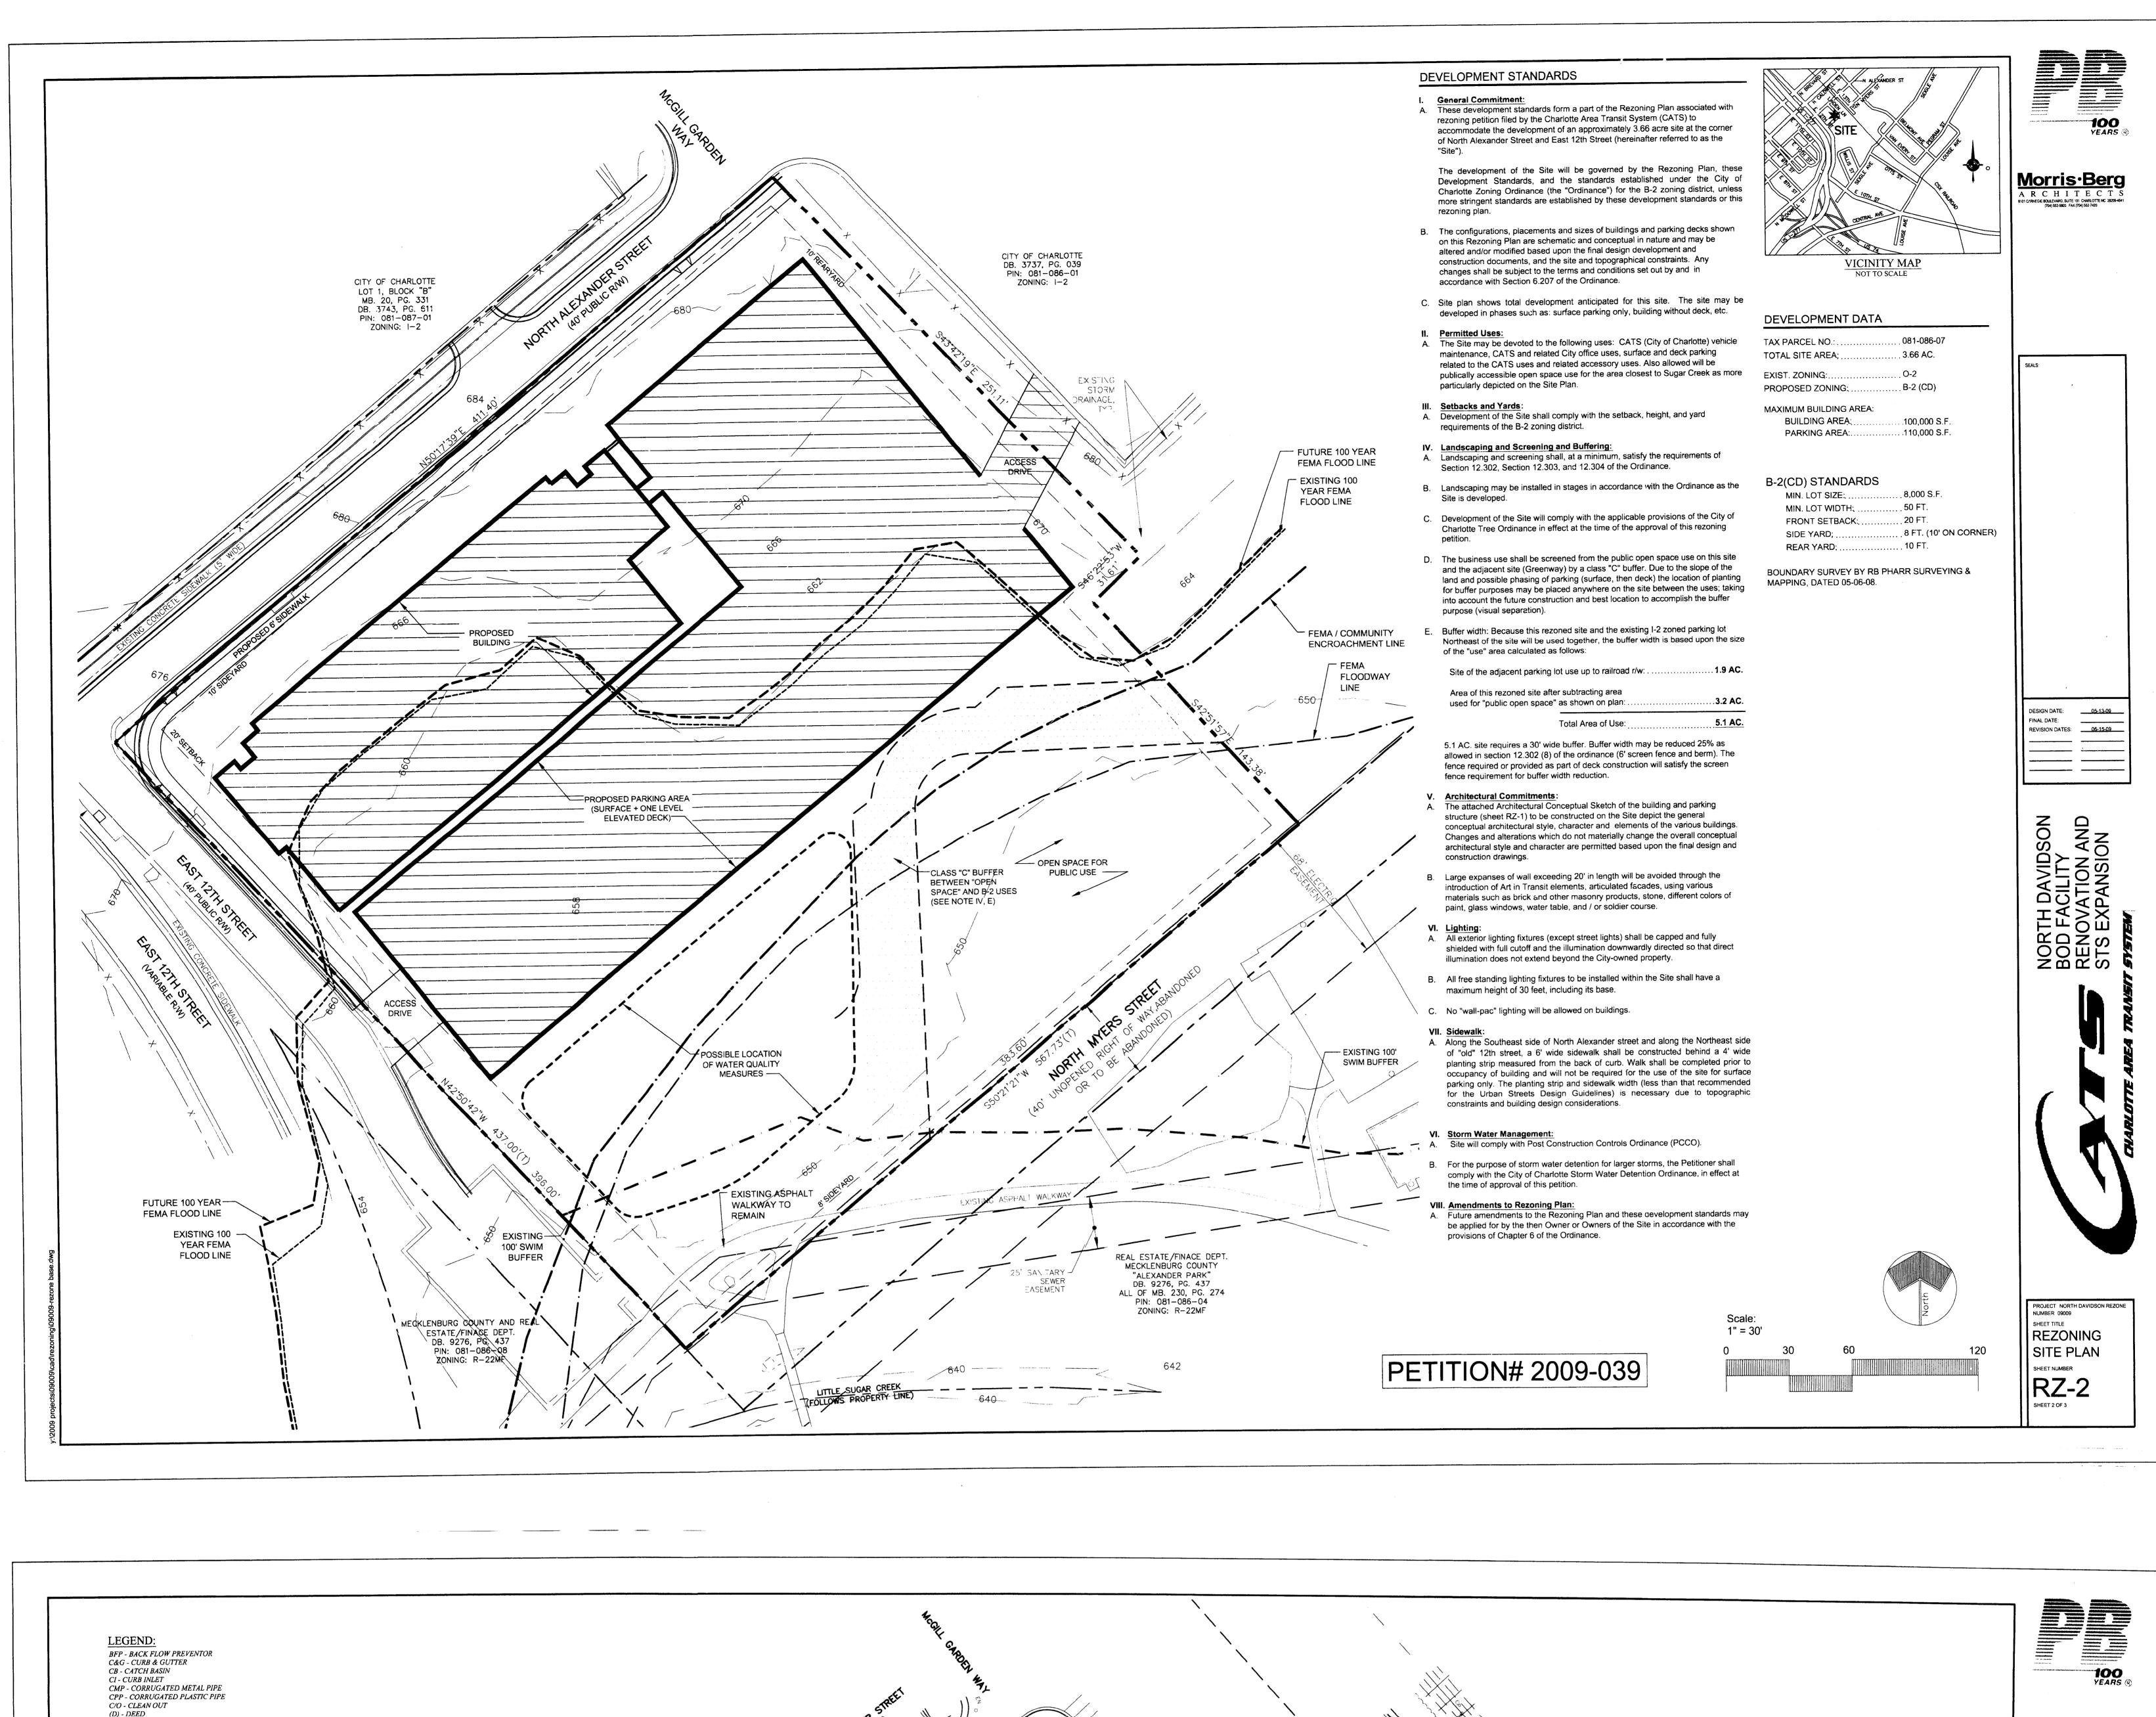

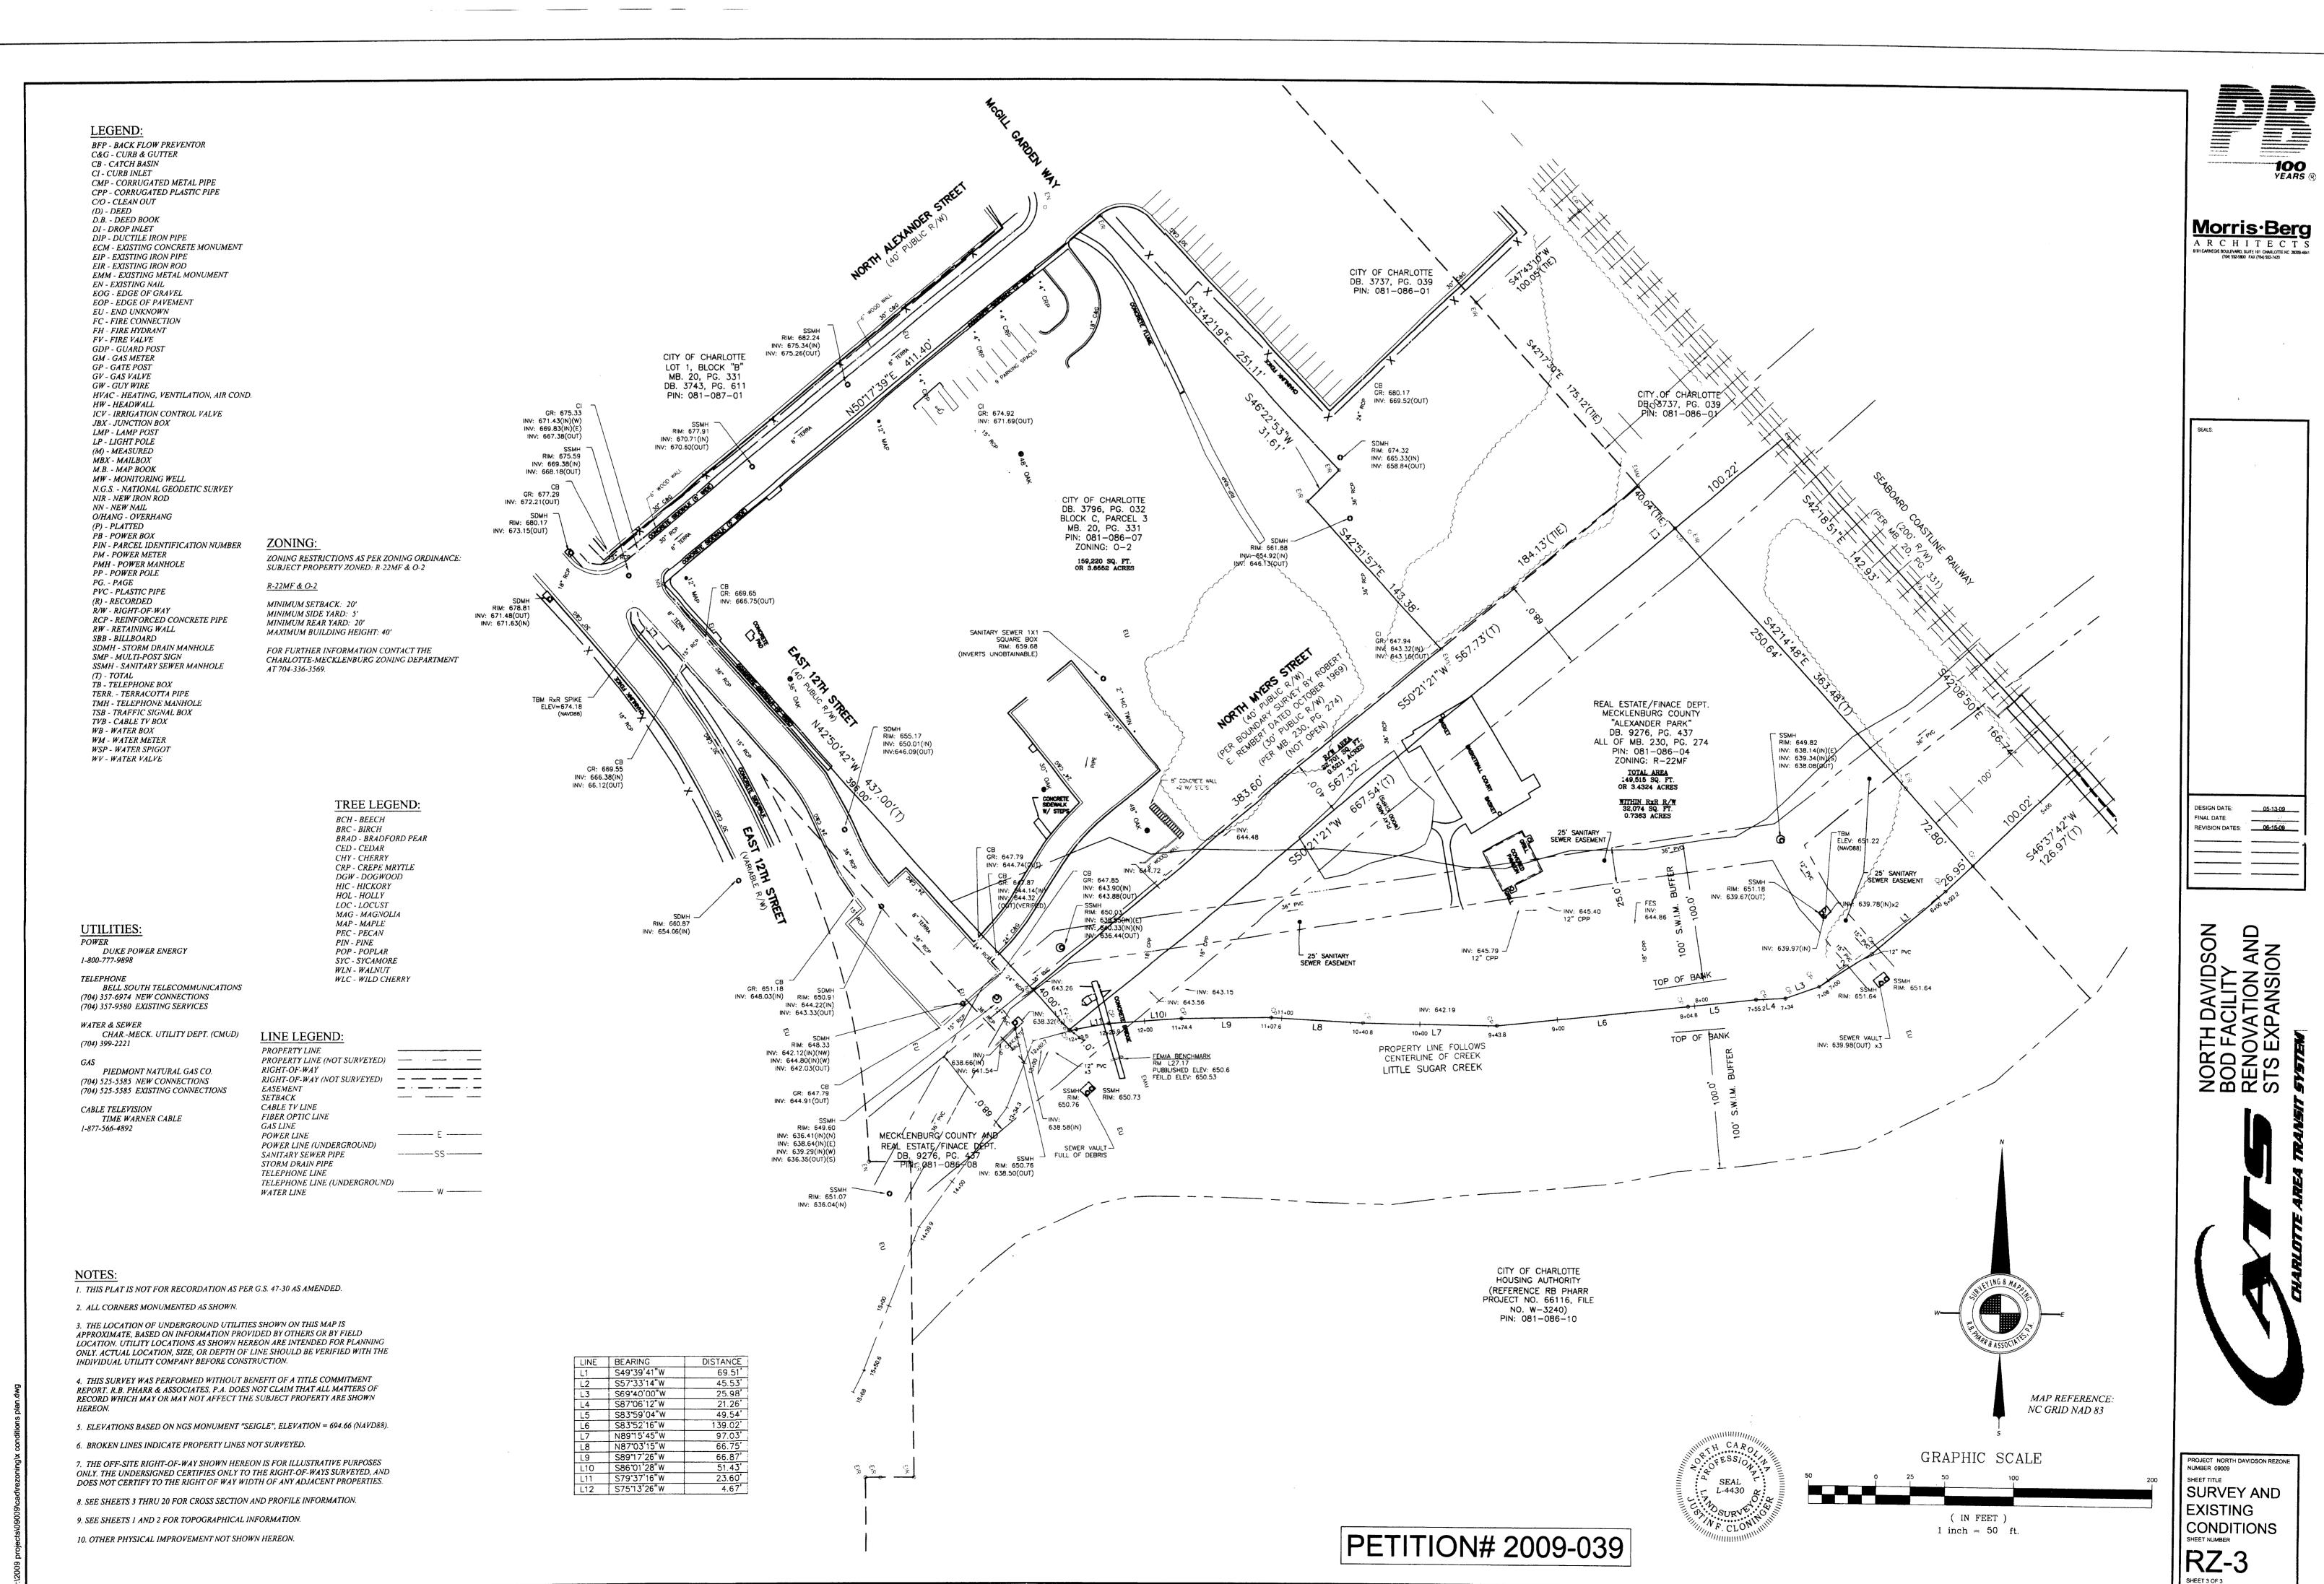







**NORTH DAVIDSON BOD FACILITY RENOVATION AND STS EXPANSION** 



May 2009

Rezoning Petition #2009-039 Sheet RZ-4