



p 704.332.5668

f 704.332.9556
www.narmourwright.com

CRYSTAL GARDENS
Charlotte, North Carolina

ISSUE


AUGUST 23, 2010

REZONING PETITION # :
2010-069

PROJECT NUMBER
10-012

SITE PLAN AND NOTES FOR REZONING

RZ1.0

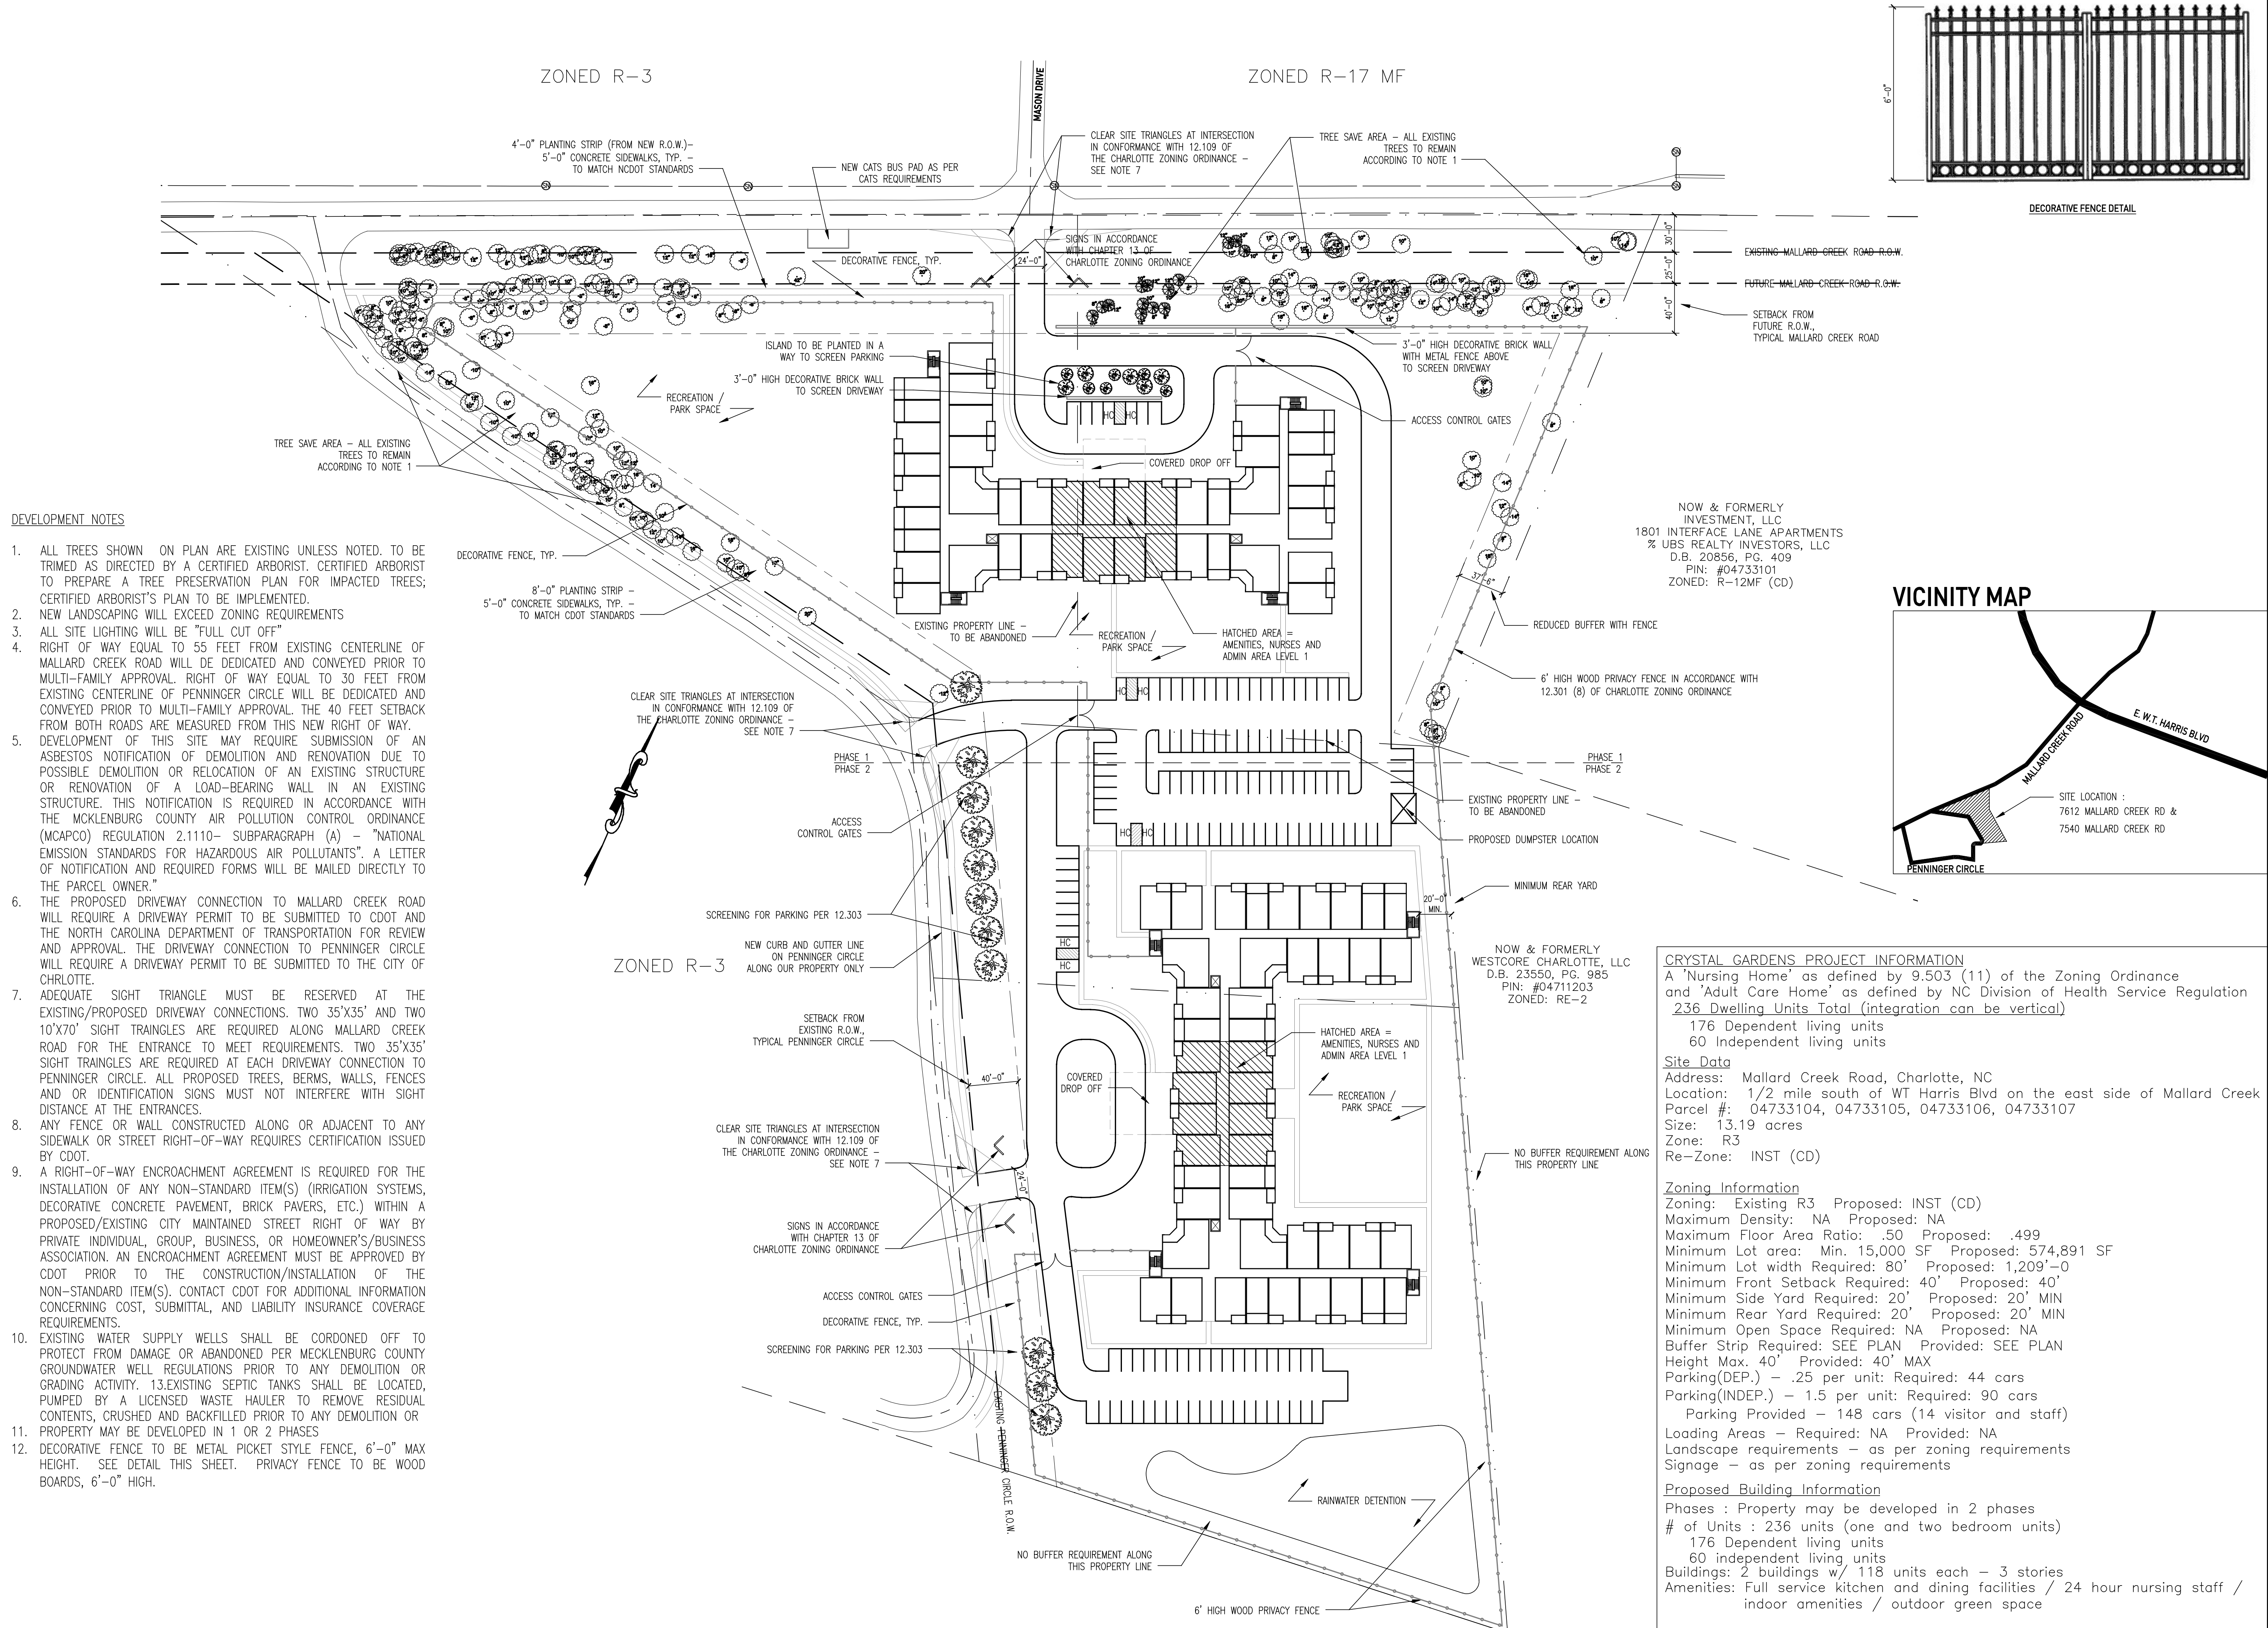



NarmourWright

127 W. Worthington Avenue
Suite 200
Charlotte, NC 28203
p 704.332.5668
f 704.332.9556
www.narmourwright.com

THESE DOCUMENTS PROVIDED BY NARMOUR WRIGHT ASSOCIATES ARE
SUBJECT TO THE ARCHITECTURAL WORKS COPYRIGHT PROTECTION ACT AS
INTELLECTUAL PROPERTY. SIMILAR PROTECTION IS ALSO APPLICABLE TO
ELECTRONIC INFORMATION IN ANY FORM. THE USE OF THESE DOCUMENTS
OR THE ELECTRONIC INFORMATION THAT PRODUCED THEM IS PROHIBITED
UNLESS OTHERWISE PROVIDED IN WRITING BY AND COMPENSATION TO THE
ARCHITECT.

CRYSTAL GARDENS
Charlotte, North Carolina

DECORATIVE BRACKETS

ASPHALT SHINGLE ROOF

FIBER CEMENT BOARD AND TRIM

METAL ROOF

FIBER CEMENT SIDING AND TRIM

INSULATED VINYL WINDOWS

BRICK VENEER

2 COMPLETE ELEVATION - MALLARD CREEK (PENNINGER SIMILAR)

1/8" = 1'-0"



1 COMPLETE ELEVATION - MALLARD CREEK (PENNINGER SIMILAR)

1/16" = 1'-0"

ISSUE
AUGUST 23, 2010

REZONING PETITION # :
2010-069

PROJECT NUMBER
10-012

ELEVATIONS FOR
REZONING

RZ1.1