



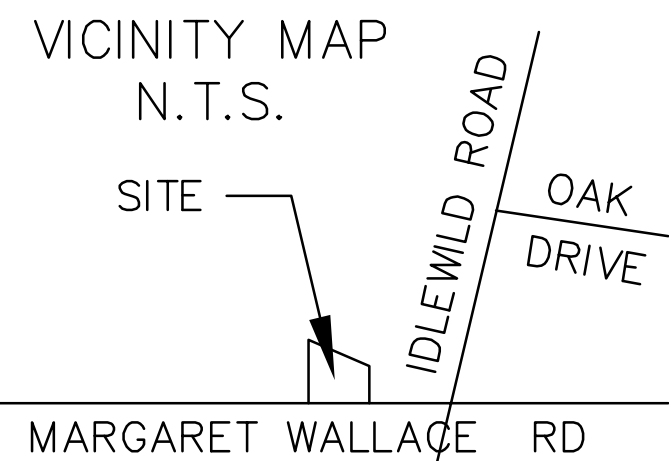


KEYED NOTES LISTED BELOW ARE REFERENCED
FROM THIS PLAN USING THIS SYMBOL. •——①

- ZULA EXPRESS INC.
7020 LAWYERS ROAD
CHARLOTTE, NC 28227

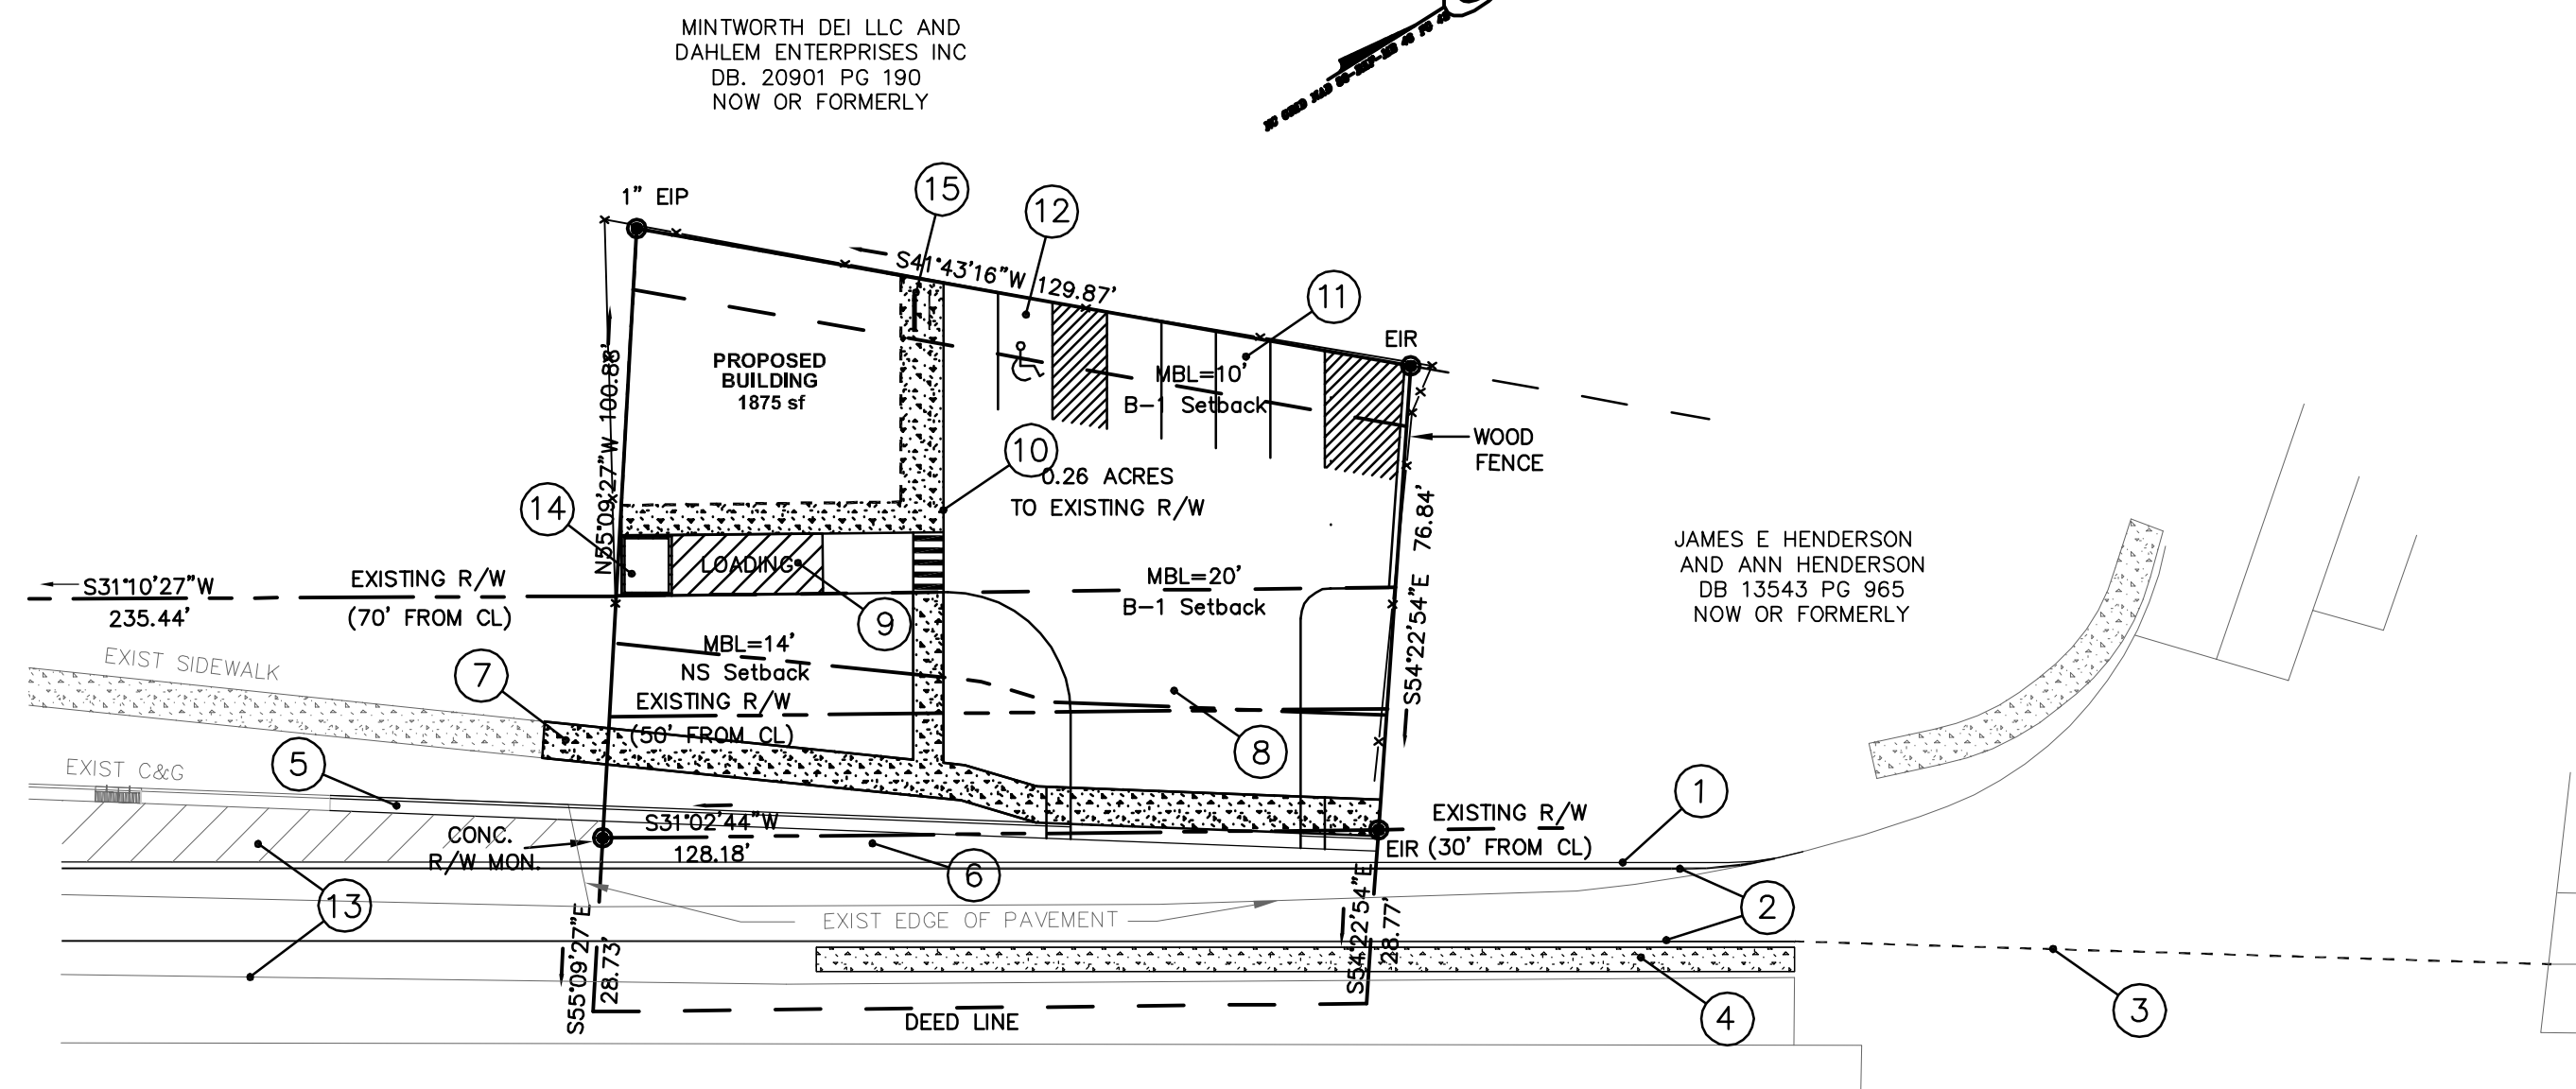


MARGARET WALLACE ROAD
(SR 3156 R/W VARIES)

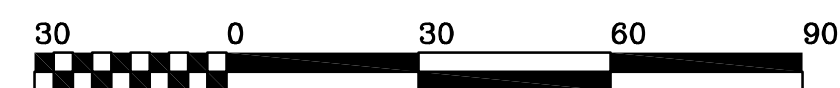

SCALE: 1' = 30'



41 Edgewood Avenue, NE
Concord, NC 28025
P 704.788.6372
F 704.786.4750
www.nee-pa.com

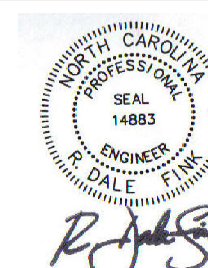

10/28/10

This drawing is the property of NorthEast Engineering, P.A. It is not to be reproduced, copied, or used on any other project without written permission.

Prepared for:
Lorenz Architecture
101 Cabarrus Ave. East
Suite 200
Concord, NC 28025

Zoning Variance Plan

4541 Margaret Wallace Road
Charlotte, North Carolina

#	DATE	REVISION	BY
SCALE: 1" = 30'			
DATE: 10.28.2010			
JOB # 2010-023			
SHEET 1 OF 1			