


TAX PARCEL NUMBER: 223-201-22 223-201-82, 223-201-83 

ACRES SITE AREA: 10.0 AC

EXISTING ZONING: B-1 (CD) BY REZONING PETITION No. 91-37(C)

PROPOSED ZONING: NS

EXISTING USES: VACANT

PROPOSED USES: DEVELOPMENT AREA A: UP TO 15,000 SF OF NON-RESIDENTIAL USES.

DEVELOPMENT AREA B: UP TO 194  
RESIDENTIAL DWELLINGS UNITS TOGETHER  
WITH ACCESSORY USES, AS ALLOWED IN THE  
NS ZONING DISTRICT (AS MORE SPECIFICALLY  
DESCRIBED BELOW IN SECTION 2).

# SOLIS BALLANTYNE REZONING

Charlotte  
North Carolina 28284

**REZONING PETITION**  
**No. 2014-074**

---

Project No.


4259

---

Issued

06/18/14


**LEGEND:**

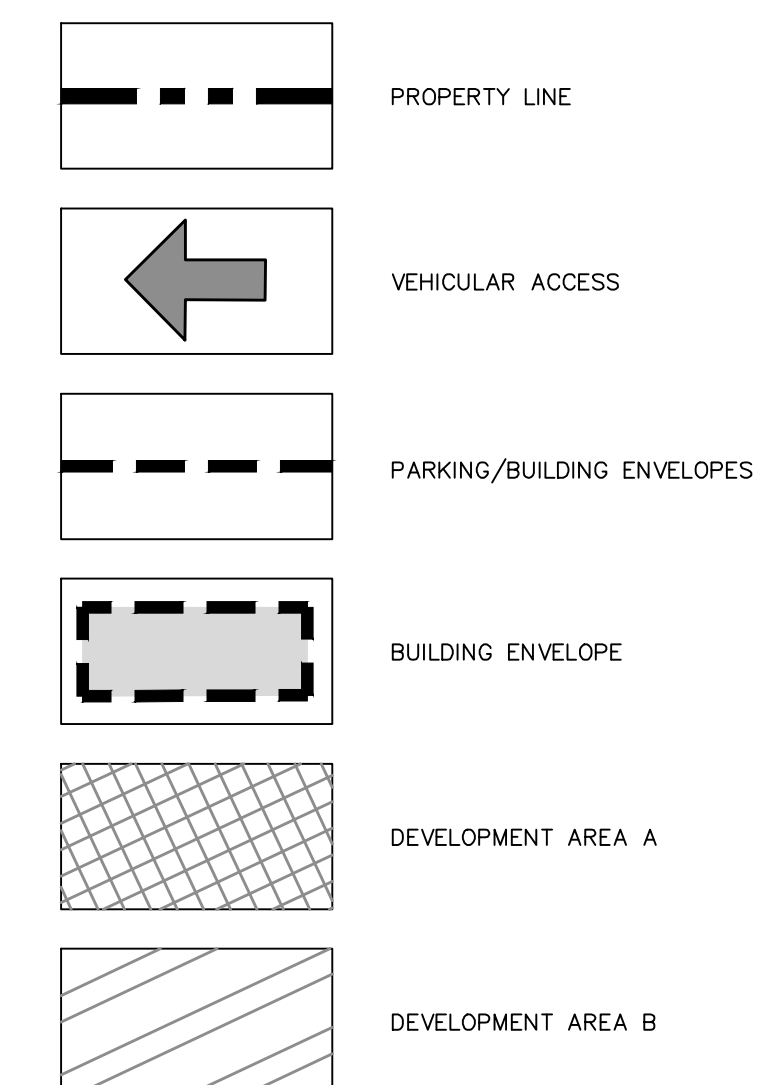

Revised  
10/20/14 - REZONING RE-SUBMITTAL



SCALE: 1"=50'





A graphic scale bar is shown below the text, with markings at 0, 25, 50, and 100 feet. To the right of the scale bar is a north arrow pointing towards the top right of the page.


The drawings, the project manual and the design shown thereon are instruments of ColeJenest & Stone, P.A.. The reproduction or unauthorized use of the documents without consent of ColeJenest & Stone, P.A. is prohibited.

ColeJenest & Stone, P.A. 2014 ©

PET. # 2014-074

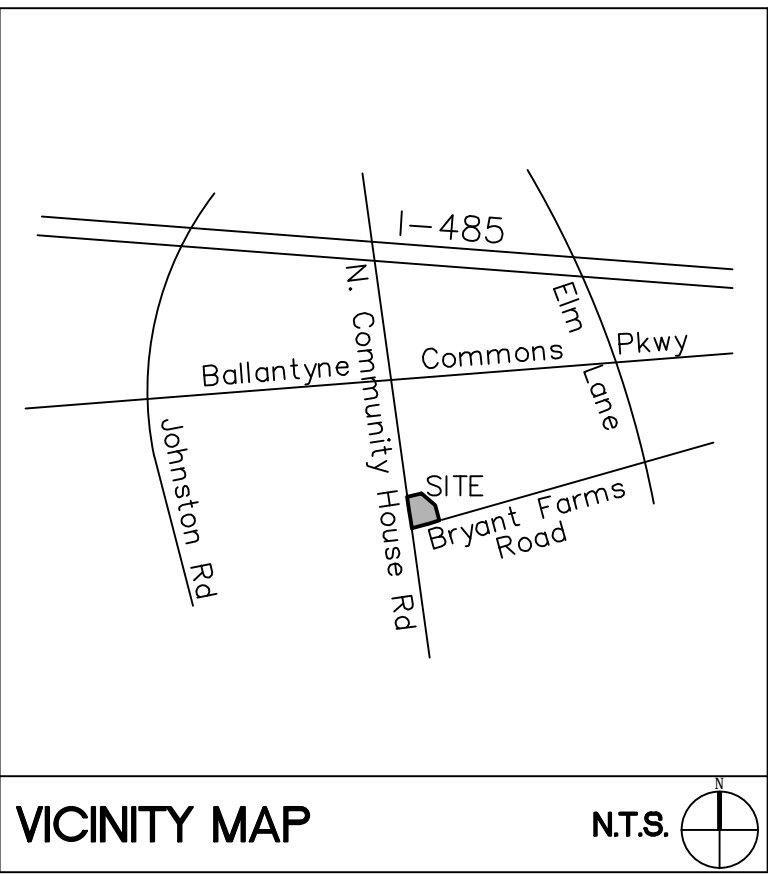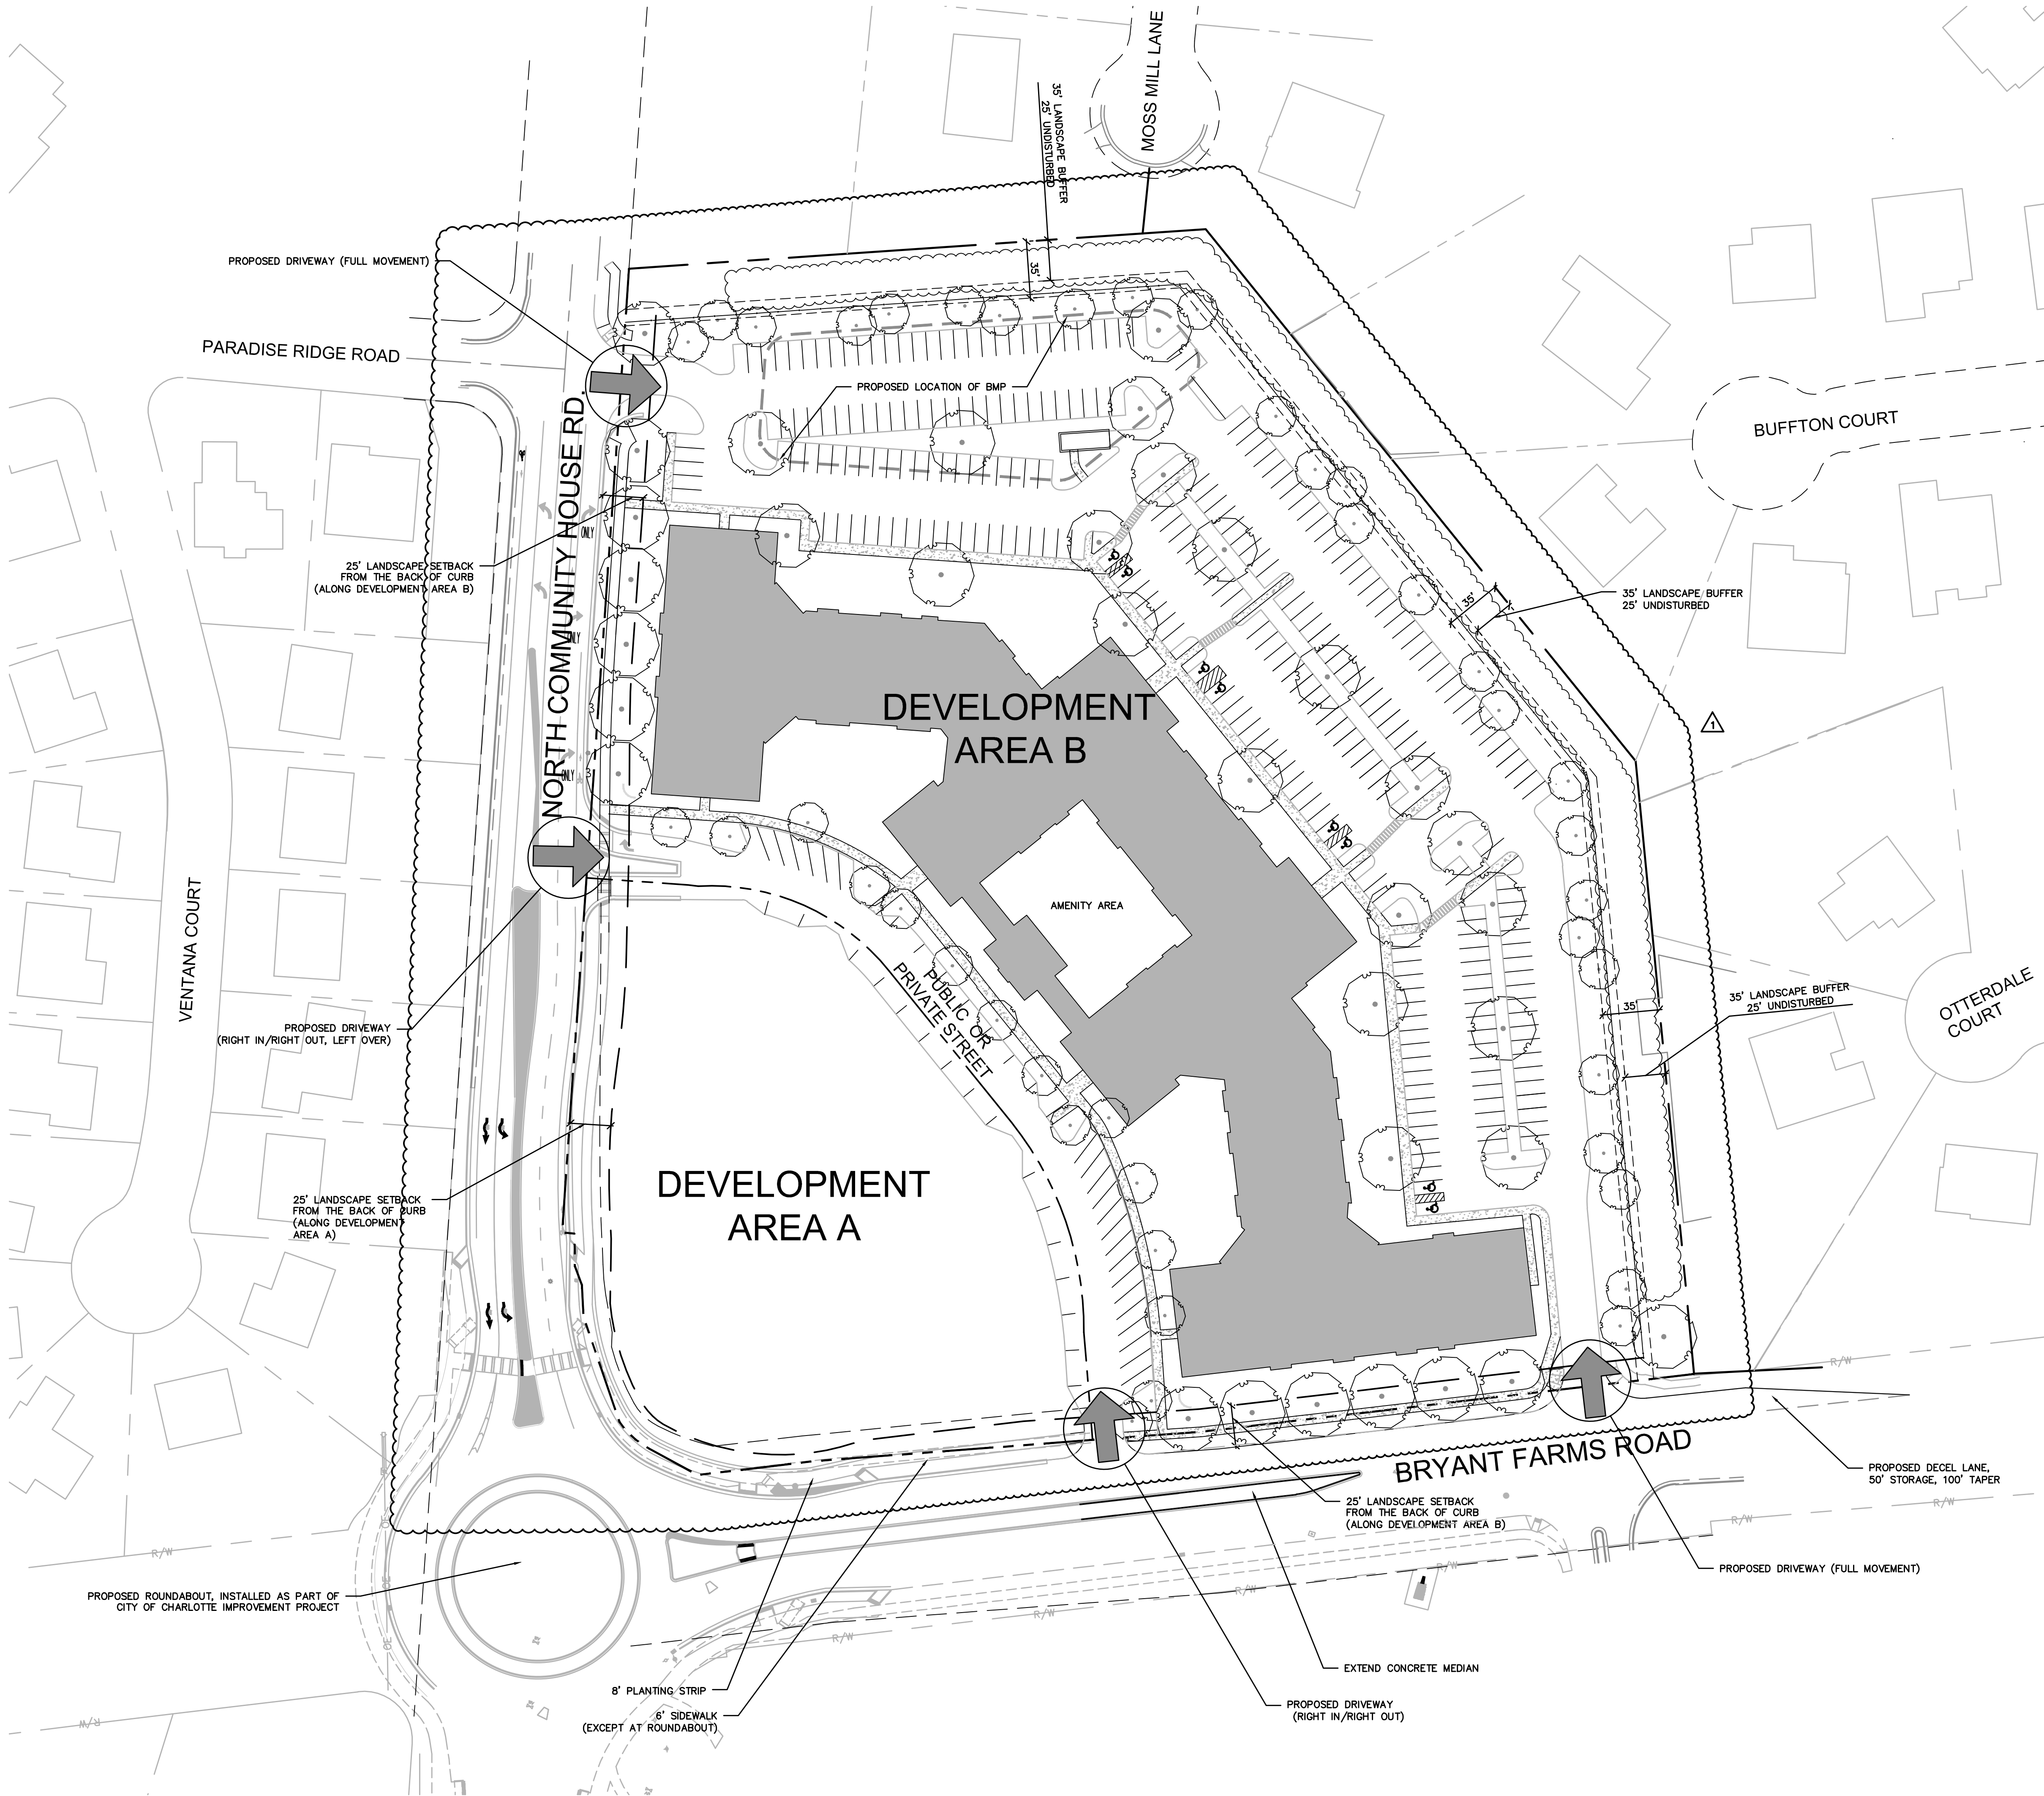

**SURVEY DISCLAIMER**  
ALTA/ASOM LAND TITLE SURVEY, 9814 BRYANT FARMS ROAD.  
SURVEY ISSUE DATE: 7/1/13, REVISED 7/31/13. PROVIDED  
BY A.G. ZOUTEWELLE SURVEYORS 1918 EAST FIFTH STREET,  
CHARLOTTE, NC 28207, 704-372-9555.

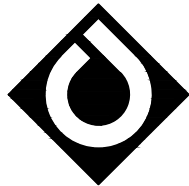

**ColeJenest  
& Stone**

*Shaping the Environment  
Realizing the Possibilities*

Land Planning  
+ Landscape Architecture  
+ Civil Engineering  
+ Urban Design

200 South Tryon Street, Suite 1400  
Charlotte, North Carolina 28202  
P: 704.376.1555 F: 704.376.7851  
url: www.colejeneststone.com

**TERWILLIGER  
PAPPAS**  
111 East Hargett Street, Suite 300  
Raleigh,  
North Carolina 27601

**SOLIS  
BALLANTYNE  
REZONING**

Charlotte  
North Carolina 28284


**CONCEPTUAL  
SITE PLAN**

**REZONING PETITION  
No. 2014-074**

Project No.  
4259

Issued  
06/18/14

Revised  
10/20/14 - REZONING RE-SUBMITTAL

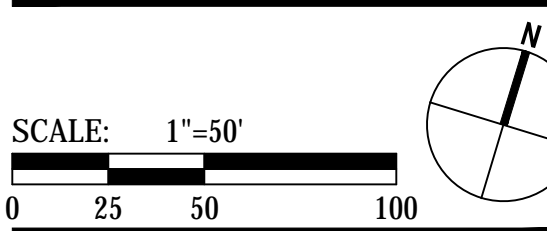

**RZ-2**

The drawings, the project manual and the design shown thereon are instruments of ColeJenest & Stone, P.A.. The reproduction or unauthorized use of the documents without consent of ColeJenest & Stone, P.A. is prohibited.

ColeJenest & Stone, P.A. 2014 ©

**PET. # 2014-074**



DEVELOPMENT NOTES

TERWILLIGER PAPPAS MULTIFAMILY PARTNERS, LLC  
DEVELOPMENT STANDARDS  
10/20/14  
REZONING PETITION NO. 2014-074

SITE DEVELOPMENT DATA:

- ACREAGE: ± 10.00 ACRES
- TAX PARCEL #: 223-201-22 AND 223-201-82, 83
- EXISTING ZONING: B-1(CD) BY REZONING PETITION NO. 91-37(C)
- PROPOSED ZONING: NS
- EXISTING USES: VACANT
- PROPOSED USES: (1) UP TO 194 RESIDENTIAL DWELLINGS UNITS TO BE LOCATED ON DEVELOPMENT AREA B (AS DEFINED BELOW), AND (2) UP TO 15,000 SQUARE FEET OF GROSS FLOOR AREA OF NON-RESIDENTIAL USES TO BE LOCATED ON DEVELOPMENT AREA A (AS DEFINED BELOW), EACH AS ALLOWED IN THE NS ZONING DISTRICT, TOGETHER WITH ACCESSORY USES AS ALLOWED IN THE NS ZONING DISTRICT TO (AS MORE SPECIFICALLY DESCRIBED BELOW IN SECTION 2 BELOW).
- MAXIMUM BUILDING HEIGHT: NOT TO EXCEED THREE (3) STORIES WITHIN DEVELOPMENT AREA B AND UP TO TWO (2) STORIES WITHIN DEVELOPMENT AREA A (AS MORE SPECIFICALLY RESTRICTED IN SECTION 4 BELOW), BUILDING HEIGHT WILL BE MEASURED AS DEFINED BY THE ORDINANCE.
- PARKING: A MINIMUM OF 1.25 PARKING SPACES PER DWELLING UNIT WILL BE PROVIDED AS TO THE USES PERMITTED ON DEVELOPMENT AREA B, AND A MINIMUM OF ONE PARKING SPACE PER 300 SQUARE FEET OF GROSS FLOOR AREA WILL BE PROVIDED FOR NON-RESIDENTIAL USES PERMITTED ON DEVELOPMENT AREA A.

1. GENERAL PROVISIONS:

- a. SITE LOCATION. THESE DEVELOPMENT STANDARDS FORM A PART OF THE REZONING PLAN ASSOCIATED WITH THE REZONING PETITION FILED BY TERWILLIGER PAPPAS MULTIFAMILY PARTNERS, LLC (PETITIONER) FOR THE APPROXIMATELY 10.00 ACRE SITE LOCATED ON THE NORTHEAST QUADRANT OF THE INTERSECTION OF N. COMMUNITY HOUSE ROAD AND BRYANT FARMS ROAD (THE "SITE"). THE REZONING PLAN SETS FORTH THE DEVELOPMENT OF A RESIDENTIAL COMMUNITY WITH UP TO 194 RESIDENTIAL DWELLING UNITS ON THE PORTION OF THE SITE DESIGNATED AS "DEVELOPMENT AREA B" ON THE REZONING PLAN, AND UP TO 15,000 SQUARE FEET OF GROSS FLOOR AREA OF NON-RESIDENTIAL USES ON THE PORTION OF THE SITE DESIGNATED AS "DEVELOPMENT AREA A" ON THE REZONING PLAN. THE REZONING PLAN ALSO SET FORTH THE LOCATION OF A "PRIVATE STREET" THAT WILL SERVE THE DEVELOPMENT TAKING PLACE ON BOTH DEVELOPMENT AREA A AND DEVELOPMENT AREA B.
- b. ZONING DISTRICTS/ORDINANCE. DEVELOPMENT OF THE SITE WILL BE GOVERNED BY THE REZONING PLAN, AS WELL AS THE APPLICABLE PROVISIONS OF THE CITY OF CHARLOTTE ZONING ORDINANCE (THE "ORDINANCE"). UNLESS THE REZONING PLAN ESTABLISHES MORE STRINGENT STANDARDS, THE REGULATIONS ESTABLISHED UNDER THE ORDINANCE FOR THE NS ZONING CLASSIFICATION SHALL GOVERN.
- c. GRAPHICS AND ALTERATIONS. THE SCHEMATIC DEPICTIONS OF THE USES, PARKING AREAS, SIDEWALKS, STRUCTURES AND BUILDINGS, DRIVEWAYS, AND OTHER DEVELOPMENT MATTERS AND SITE ELEMENTS (COLLECTIVELY THE "DEVELOPMENT/SITE ELEMENTS") SET FORTH ON THE REZONING PLAN SHOULD BE REVIEWED IN CONJUNCTION WITH THE PROVISIONS OF THESE DEVELOPMENT STANDARDS. THE LAYOUT, LOCATIONS, SIZES AND FORMULATIONS OF THE DEVELOPMENT/SITE ELEMENTS DEPICTED ON THE REZONING PLAN ARE GRAPHIC REPRESENTATIONS OF THE DEVELOPMENT/SITE ELEMENTS PROPOSED. CHANGES TO THE REZONING PLAN NOT ANTICIPATED BY THE REZONING PLAN WILL BE REVIEWED AND APPROVED AS ALLOWED BY SECTION 6.207 OF THE ORDINANCE.

SINCE THE PROJECT HAS NOT UNDERGONE THE DESIGN DEVELOPMENT AND CONSTRUCTION PHASES, IT IS INTENDED THAT THIS REZONING PLAN PROVIDE FOR FLEXIBILITY IN ALLOWING SOME ALTERATIONS OR MODIFICATIONS FROM THE GRAPHIC REPRESENTATIONS OF THE DEVELOPMENT/SITE ELEMENTS. THEREFORE, THERE MAY BE INSTANCES WHERE MINOR MODIFICATIONS WILL BE ALLOWED WITHOUT REQUIRING THE ADMINISTRATIVE AMENDMENT PROCESS PER SECTION 6.207 OF THE ORDINANCE. THESE INSTANCES WOULD INCLUDE CHANGES TO GRAPHICS IF THEY ARE:

- EXPRESSLY PERMITTED BY THE REZONING PLAN, INCLUDING, WITHOUT LIMITATION, THE PROVISIONS OF SUBSECTION 1.E. BELOW (IT IS UNDERSTOOD THAT IF A MODIFICATION IS EXPRESSLY PERMITTED BY THE REZONING PLAN IT IS DEEMED A MINOR MODIFICATION FOR THE PURPOSES OF THESE DEVELOPMENT STANDARDS); OR,
- MINOR AND DON'T MATERIALLY CHANGE THE OVERALL DESIGN INTENT DEPICTED ON THE REZONING PLAN; OR
- MODIFICATIONS TO MOVE STRUCTURES GRAPHICALLY DEPICTED ON THE REZONING PLAN CLOSER TO ADJACENT PROPERTIES IN A RESIDENTIAL DISTRICT OR ABUTTING RESIDENTIAL USE BUT NO CLOSER THAN THE "EXTERNAL BUILDING LINE" (IN THIS CASE THE EXTERNAL SETBACKS OR BUFFER AREAS) INDICATED ON THE REZONING PLAN; OR
- MODIFICATIONS TO ALLOW MINOR INCREASES IN THE MASS OF THE BUILDINGS THAT DO NOT MATERIALLY CHANGE THE DESIGN INTENT DEPICTED ON OR DESCRIBED IN THE REZONING PLAN.

THE PLANNING DIRECTOR WILL DETERMINE IF SUCH MINOR MODIFICATIONS ARE ALLOWED PER THIS AMENDED PROCESS, AND IF IT IS DETERMINED THAT THE ALTERATION DOES NOT MEET THE CRITERIA DESCRIBED ABOVE, THE PETITIONER SHALL THEN FOLLOW THE ADMINISTRATIVE AMENDMENT PROCESS PER SECTION 6.207 OF THE ORDINANCE; IN EACH INSTANCE, HOWEVER, SUBJECT TO THE PETITIONER'S APPEAL RIGHTS SET FORTH IN THE ORDINANCE.

- d. NUMBER OF BUILDINGS PRINCIPAL AND ACCESSORY. THE TOTAL NUMBER OF PRINCIPAL BUILDINGS TO BE DEVELOPED ON THE SITE SHALL NOT EXCEED FIVE (5); NO MORE THAN TWO (2) PRINCIPAL BUILDINGS MAY BE DEVELOPED ON DEVELOPMENT AREA A AND NO MORE THAN THREE (3) PRINCIPAL BUILDINGS MAY BE DEVELOPED ON DEVELOPMENT AREA B. ACCESSORY BUILDINGS AND STRUCTURES LOCATED ON THE SITE SHALL NOT BE CONSIDERED IN ANY LIMITATION ON THE NUMBER OF BUILDINGS ON THE SITE OR THE RESPECTIVE DEVELOPMENT AREAS. ACCESSORY BUILDINGS AND STRUCTURES WILL BE CONSTRUCTED UTILIZING SIMILAR BUILDING MATERIALS, COLORS, ARCHITECTURAL ELEMENTS AND DESIGNS AS THE PRINCIPAL BUILDINGS LOCATED ON THE CORRESPONDING AREA. FOR EXAMPLE, AN ACCESSORY BUILDING LOCATED ON DEVELOPMENT AREA B WILL BE CONSTRUCTED UTILIZING SIMILAR BUILDING MATERIALS, COLORS, ARCHITECTURAL ELEMENTS AND DESIGNS AS THE PRINCIPAL BUILDINGS LOCATED ON DEVELOPMENT AREA B.

- e. DEVELOPMENT WITHIN DEVELOPMENT AREA A. NOTWITHSTANDING THE FOREGOING, IT IS UNDERSTOOD THAT REZONING PLAN FOR DEVELOPMENT AREA A DOES NOT SPECIFY SPECIFIC BUILDING LOCATIONS BUT IT IS FURTHER UNDERSTOOD THAT SUCH BUILDINGS MUST BE LOCATED WITHIN THE BUILDING/PARKING ENVELOPE SHOWN FOR DEVELOPMENT AREA A, AND DEVELOPMENT OF DEVELOPMENT AREA A SHALL COMPLY WITH OTHER PROVISIONS OF THESE DEVELOPMENT STANDARDS THAT ARE EXPRESSLY STATED TO GOVERN OR RELATE TO DEVELOPMENT ON DEVELOPMENT AREA A, IN ADDITION TO COMPLIANCE WITH THE STANDARDS OF THE NS ZONING DISTRICT.

2. PERMITTED USES & DEVELOPMENT AREA LIMITATION:

- a. THE SITE MAY BE DEVELOPED WITH (1) UP TO 194 RESIDENTIAL DWELLING UNITS WITHIN DEVELOPMENT AREA B, AND (2) UP TO 15,000 SQUARE FEET OF GROSS FLOOR AREA OF NON-RESIDENTIAL USES AS ALLOWED IN THE NS ZONING DISTRICT WITHIN DEVELOPMENT AREA A, IN EACH CASE TOGETHER WITH ACCESSORY USES ALLOWED IN THE NS ZONING DISTRICT.
- b. NO MORE THAN ONE USE WITH AN ACCESSORY DRIVE-THROUGH WINDOW MAY BE LOCATED ON THE DEVELOPMENT AREA A. NO SUCH ACCESSORY USE MAY BE LOCATED ON DEVELOPMENT AREA B.
- c. SURFACE PARKING AREAS WILL NOT BE ALLOWED BETWEEN THE BUILDING(S) LOCATED WITHIN DEVELOPMENT AREA B AND NORTH COMMUNITY HOUSE ROAD OR BRYANT FARMS ROAD.

3. ACCESS AND TRANSPORTATION:

- a. ACCESS TO THE SITE WILL BE FROM N. COMMUNITY HOUSE ROAD AND BRYANT FARMS ROAD IN THE MANNER GENERALLY DEPICTED ON THE REZONING PLAN. THE PETITIONER HAS COORDINATED THE CONFIGURATION AND LOCATION OF THE PROPOSED ACCESS POINTS WITH THE CITY OF CHARLOTTE ROADWAY IMPROVEMENT PROJECT TO LOCATE A ROUND-ABOUT AT THE INTERSECTION OF BRYANT FARMS ROAD AND N. COMMUNITY HOUSE ROAD.
- b. THE "PRIVATE STREET" SHOWN ON THE REZONING PLAN BETWEEN DEVELOPMENT AREA A AND DEVELOPMENT AREA B WILL BE INSTALLED AND DESIGNED TO MEET PUBLIC STREET STANDARDS FOR LANE WIDTHS, CURB AND GUTTER, SIDEWALKS, PLANTING STRIPS AND ON-STREET PARKING. THIS PRIVATE STREET WILL LINK N. COMMUNITY HOUSE ROAD TO BRYANT FARMS ROAD AS GENERALLY DEPICTED ON THE REZONING PLAN. THIS PRIVATE STREET MAY BE DESIGNED WITH ANGLED PARKING. THE PETITIONER RESERVES THE RIGHT TO BUILD THIS STREET AS A PUBLIC STREET INSTEAD OF A PRIVATE STREET.
- c. ACCESS TO DEVELOPMENT AREA A WILL BE FROM THE NEW INTERNAL PRIVATE STREET.
- d. THE PLACEMENT AND CONFIGURATION OF THE VEHICULAR ACCESS POINTS ARE SUBJECT TO ANY MINOR MODIFICATIONS REQUIRED TO ACCOMMODATE FINAL SITE DEVELOPMENT AND CONSTRUCTION PLANS, AND TO ANY ADJUSTMENTS REQUIRED FOR APPROVAL BY CDOT IN ACCORDANCE WITH APPLICABLE PUBLISHED STANDARDS.
- e. THE ALIGNMENT OF THE INTERNAL VEHICULAR CIRCULATION AND DRIVEWAYS MAY BE MODIFIED BY THE PETITIONER TO ACCOMMODATE CHANGES IN TRAFFIC PATTERNS, PARKING LAYOUTS AND ANY ADJUSTMENTS REQUIRED FOR APPROVAL BY CDOT IN ACCORDANCE WITH PUBLISHED STANDARDS.

4. ARCHITECTURAL STANDARDS:

- a. THE BUILDING MATERIALS USED ON THE PRINCIPAL BUILDINGS CONSTRUCTED ON DEVELOPMENT AREA B WILL BE A COMBINATION OF PORTIONS OF THE FOLLOWING: BRICK, STONE, PRECAST STONE, PRECAST CONCRETE, SYNTHETIC STONE, CEMENTATIOUS SIDING (SUCH AS HARDI-PLANK), STUCCO, EIFS, DECORATIVE BLOCK, AND/OR WOOD. VINYL AS A BUILDING MATERIAL MAY ONLY BE USED ON WINDOWS, SOFFITS, AND ON HANDRAILS/RAILINGS.
- b. THE BUILDING(S) CONSTRUCTED WITHIN DEVELOPMENT AREA B MAY NOT EXCEED THREE (3) STORIES. BUILDINGS CONSTRUCTED WITHIN DEVELOPMENT AREA A MAY NOT EXCEED TWO (2) STORIES.

- c. HVAC AND RELATED MECHANICAL EQUIPMENT WILL BE SCREENED FROM PUBLIC VIEW AND FROM VIEW OF ADJACENT PROPERTIES AT GRADE.

5. STREETScape, BUFFERS, YARDS AND LANDSCAPING:

- a. WITHIN DEVELOPMENT AREA B A 25 FOOT LANDSCAPE SETBACK AS MEASURED FROM THE BACK OF THE FUTURE CURB WILL BE PROVIDED ALONG N. COMMUNITY HOUSE ROAD AND BRYANT FARMS ROAD AS GENERALLY DEPICTED ON THE REZONING PLAN; SUCH LANDSCAPE SETBACK SHALL BE INSTALLED PRIOR TO THE ISSUANCE OF THE FIRST CERTIFICATE OF OCCUPANCY FOR THE FIRST BUILDING TO BE CONSTRUCTED ON DEVELOPMENT AREA B. IN DEVELOPMENT AREA B PARKING WILL NOT BE ALLOWED IN THE 25 FOOT LANDSCAPE SETBACK.
- b. WITHIN DEVELOPMENT AREA A, A 25 FOOT LANDSCAPE SETBACK AS MEASURED FROM THE BACK OF THE FUTURE CURB WILL BE PROVIDED ALONG N. COMMUNITY HOUSE ROAD AND BRYANT FARMS ROAD AS GENERALLY DEPICTED ON THE REZONING PLAN; SUCH LANDSCAPE SETBACK SHALL BE INSTALLED PRIOR TO THE ISSUANCE OF THE FIRST CERTIFICATE OF OCCUPANCY FOR THE FIRST BUILDING TO BE CONSTRUCTED ON DEVELOPMENT AREA A. IN DEVELOPMENT AREA A PARKING WILL BE ALLOWED WITHIN THE 25 FOOT LANDSCAPE SETBACK BUT BEHIND THE PROPOSED SIDEWALK.
- c. AN EIGHT (8) FOOT PLANTING STRIP AND A SIX (6) FOOT SIDEWALK WILL BE PROVIDED ALONG THE SITE'S FRONTAGE ON N. COMMUNITY HOUSE ROAD AND BRYANT FARMS ROAD. THE PROPOSED SIDEWALK AND PLANTING STRIP MAY BE PROVIDED BY THE PETITIONER OR MAY BE CONSTRUCTED BY THE CITY AS PART OF THE CITY'S ROADWAY IMPROVEMENT PROJECT ALONG N. COMMUNITY HOUSE ROAD AND BRYANT FARMS ROAD. THE PORTION OF THE SIDEWALK AND PLANTING STRIP LOCATED ALONG DEVELOPMENT AREA A SHALL BE INSTALLED PRIOR TO THE ISSUANCE OF THE CERTIFICATE OF OCCUPANCY FOR THE FIRST BUILDING LOCATED ON DEVELOPMENT AREA A. SIMILARLY, THE PORTION OF THE SIDEWALK AND PLANTING STRIP LOCATED ALONG DEVELOPMENT AREA B SHALL BE INSTALLED PRIOR TO THE ISSUANCE OF THE CERTIFICATE OF OCCUPANCY FOR THE FIRST BUILDING LOCATED ON DEVELOPMENT AREA B. IF THE REQUIRED SIDEWALK AND PLANTING STRIP ALONG N. COMMUNITY HOUSE ROAD AND BRYANT FARM ROAD ARE TO BE CONSTRUCTED AS PART OF THE CITY'S ROADWAY IMPROVEMENT PROJECT CERTIFICATES OF OCCUPANCY MAY BE RELEASED PRIOR TO THE COMPLETION OF THESE IMPROVEMENTS. THE PETITIONER MAY ALSO POST A BOND FOR THESE IMPROVEMENTS IN ORDER TO ALLOW THE CERTIFICATES OF OCCUPANCY TO BE ISSUED.
- d. A 35 FOOT CLASS C BUFFER WILL BE PROVIDED WHERE DEVELOPMENT AREA B ABUTS EXISTING SINGLE-FAMILY HOMES AS GENERALLY DEPICTED ON THE REZONING PLAN AND SUCH BUFFER SHALL BE INSTALLED PRIOR TO THE ISSUANCE OF THE FIRST CERTIFICATE OF OCCUPANCY FOR THE FIRST PRINCIPLE BUILDING ON DEVELOPMENT AREA B. THE OUTER 25 FEET OF THIS BUFFER WILL BE AN UNDISTURBED BUFFER, EXISTING VEGETATION PRESERVED WITHIN THIS PORTION OF THE BUFFER MAY BE USED TO MEET MINIMUM BUFFER PLANTING REQUIREMENTS. AS PART OF THE REQUIRED BUFFER PLANTINGS AND TREATMENT OF THE BUFFER THE PETITIONER WILL INSTALL: (I) SMALL, MATURING EVERGREEN TREES EIGHT (8) FEET ON CENTER, THE SMALL MATURING EVERGREEN TREES MUST BE SEVEN (7) TO EIGHT (8) FEET IN DIAMETER; AND (II) A SIX (6) FOOT CHAIN LINK FENCE WITH A WIND-RESISTANT TOP. THE CHAIN LINK FENCE WILL BE LOCATED ON THE INNER HALF OF THE BUFFER WITH THE SMALL MATURING EVERGREEN TREES REFERENCED ABOVE PLANTED BETWEEN THE FENCE AND THE ADJOINING PROPERTY LINE. CRUTILIES MAY CROSS THE BUFFER AT ANGLES OF 75 DEGREES OR GREATER, RETAINING WALLS MAY BE LOCATED IN BUFFER BUT NOT IN THE UNDISTURBED PORTION OF THE BUFFER.
- e. THE PETITIONER WILL PROVIDE A SIDEWALK NETWORK THAT LINKS TO EACH BUILDING ON THE SITE TO THE SIDEWALK ALONG N. COMMUNITY HOUSE ROAD AND BRYANT FARMS ROAD IN THE MANNER GENERALLY DEPICTED ON THE REZONING PLAN. THE MINIMUM WIDTH FOR THIS INTERNAL SIDEWALK WILL BE FIVE (5) FEET. THESE SIDEWALKS WILL BE INSTALLED PRIOR TO THE ISSUANCE OF THE CERTIFICATE OF OCCUPANCY FOR THE APPLICABLE BUILDING TO WHICH THE SIDEWALK RELATES.
- f. SCREENING REQUIREMENTS OF THE ORDINANCE WILL BE MET.
- g. ABOVE GROUND BACKFLOW PREVENTERS WILL BE SCREENED FROM PUBLIC VIEW AND WILL BE LOCATED OUTSIDE OF THE REQUIRED SETBACKS. ABOVE GROUND BACKFLOW PREVENTERS AND TRANSFORMERS MAY BE LOCATED IN THE LAST TEN FEET OF THE 25 FOOT LANDSCAPE SETBACKS (I.E. THE 10 FEET OF THE LANDSCAPE SETBACK CLOSEST TO THE PROPOSED BUILDINGS).
- h. DUMPSTER AREAS AND RECYCLING AREAS WILL BE ENCLOSED BY A SOLID WALL OR FENCE WITH ONE SIDE BEING A METAL GATE. THE WALL OR FENCE USED TO ENCLOSE THE DUMPSTER WILL BE ARCHITECTURALLY COMPATIBLE WITH THE BUILDING MATERIALS AND COLORS USED ON THE PRINCIPAL BUILDING.

6. ENVIRONMENTAL FEATURES:

- a. THE PETITIONER SHALL COMPLY WITH THE CHARLOTTE CITY COUNCIL APPROVED AND ADOPTED POST CONSTRUCTION CONTROLS ORDINANCE.
- b. THE LOCATION, SIZE AND TYPE OF STORM WATER MANAGEMENT SYSTEMS DEPICTED ON THE REZONING PLAN ARE SUBJECT TO REVIEW AND APPROVAL AS PART OF THE FULL DEVELOPMENT PLAN SUBMITTAL AND ARE NOT IMPLICITLY APPROVED WITH THIS REZONING. ADJUSTMENTS MAY BE NECESSARY IN ORDER TO ACCOMMODATE ACTUAL STORM WATER TREATMENT REQUIREMENTS AND NATURAL SITE DISCHARGE POINTS.
- c. THE PETITIONER RESERVES THE RIGHT TO CONSTRUCT EITHER ABOVE GROUND OR BELOW GROUND STORM WATER MANAGEMENT SYSTEMS WITHIN DEVELOPMENT AREA A.
- d. WITHIN DEVELOPMENT AREA B THE LOCATION OF THE STORM WATER MANAGEMENT SYSTEM IS GENERALLY DEPICTED ON THE REZONING PLAN. THIS STORM WATER MANAGEMENT SYSTEM MAY BE DESIGNED TO ACCOMMODATE THE DEVELOPMENT OCCURRING ON BOTH DEVELOPMENT AREAS A AND B OR JUST THE DEVELOPMENT OCCURRING ON DEVELOPMENT AREA B. IF THE STORM WATER MANAGEMENT SYSTEM LOCATED WITH DEVELOPMENT AREA B IS DESIGNED TO ONLY ACCOMMODATE THE DEVELOPMENT OCCURRING WITHIN DEVELOPMENT AREA B THEN DEVELOPMENT AREA A WILL BE RESPONSIBLE FOR PROVIDING ITS OWN STORM WATER MANAGEMENT SYSTEM AS REQUIRED BY CITY ORDINANCES.
- e. THE SITE WILL COMPLY WITH THE TREE ORDINANCE.

7. SIGNAGE:

- a. SIGNS AS ALLOWED BY THE ORDINANCE MAY BE PROVIDED.
- b. ONE DETACHED SIGN PER STREET FRONT PER DEVELOPMENT AREA WILL BE ALLOWED. THESE DETACHED SIGNS MAY BE UP TO SEVEN (7) FEET HIGH AND CONTAIN UP TO 32 SQUARE FEET OF SIGN AREA.
- c. THE EXISTING BALLANTYNE MONUMENTS/SIGN LOCATED AT THE INTERSECTION OF N. COMMUNITY HOUSE ROAD AND BRYANT FARMS ROAD THAT WILL BE REMOVED AS PART OF THE CITY'S ROADWAY IMPROVEMENTS MAY BE RELOCATED ONTO THE SITE.

8. LIGHTING:


- a. ALL NEW LIGHTING SHALL BE FULL CUT-OFF TYPE LIGHTING FIXTURES EXCLUDING LOWER, DECORATIVE LIGHTING THAT MAY BE INSTALLED ALONG THE DRIVEWAYS, SIDEWALKS, AND PARKING AREAS.
- b. DETACHED LIGHTING ON THE SITE WILL BE LIMITED TO 15 FEET IN HEIGHT.
- c. FLOODLIGHTS WILL NOT BE ALLOWED ON THE BUILDINGS CONSTRUCTED WITHIN DEVELOPMENT AREA B.

9. AMENDMENTS TO THE REZONING PLAN:

- a. FUTURE AMENDMENTS TO THE REZONING PLAN (WHICH INCLUDES THESE DEVELOPMENT STANDARDS) MAY BE APPLIED FOR BY THE THEN OWNER OR OWNERS OF THE APPLICABLE DEVELOPMENT AREA PORTION OF THE SITE AFFECTED BY SUCH AMENDMENT IN ACCORDANCE WITH THE PROVISIONS OF CHAPTER 6 OF THE ORDINANCE.

10. BINDING EFFECT OF THE REZONING APPLICATION:

- a. IF THIS REZONING PETITION IS APPROVED, ALL CONDITIONS APPLICABLE TO THE DEVELOPMENT OF THE SITE IMPOSED UNDER THE REZONING PLAN WILL, UNLESS AMENDED IN THE MANNER PROVIDED UNDER THE ORDINANCE, BE BINDING UPON AND INURE TO THE BENEFIT OF THE PETITIONER AND SUBSEQUENT OWNERS OF THE SITE AND THEIR RESPECTIVE HEIRS, DEVISEES, PERSONAL REPRESENTATIVES, SUCCESSORS IN INTEREST OR ASSIGNS.

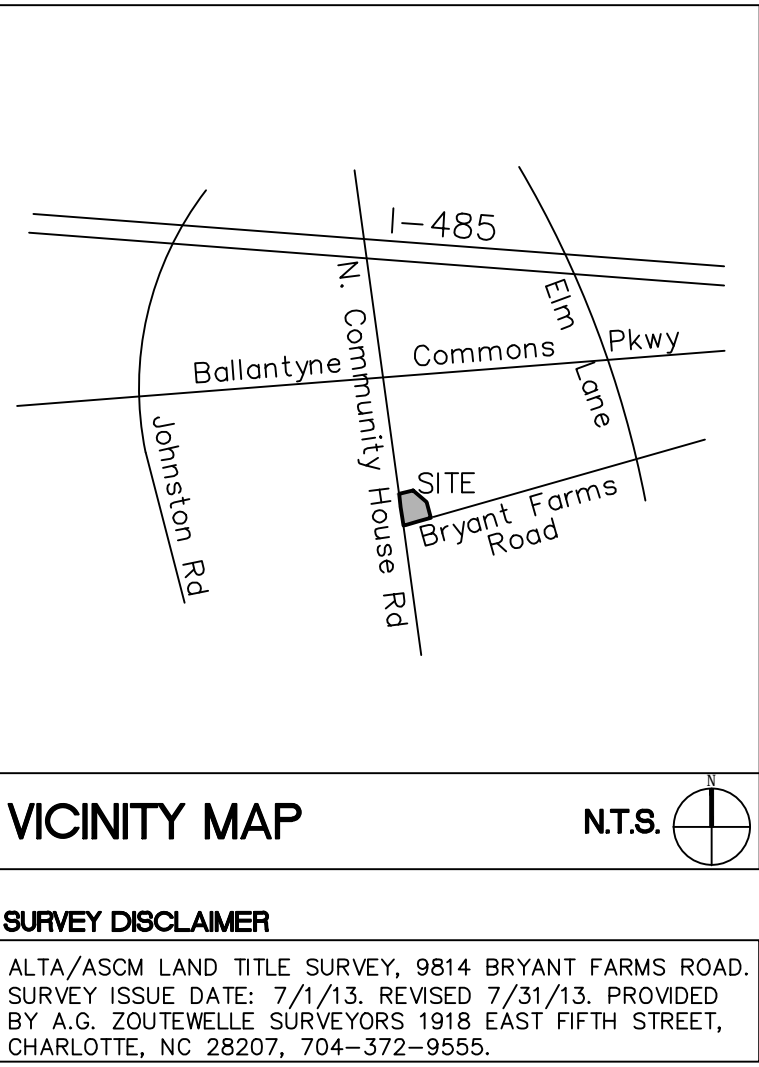

**ColeJenest & Stone**

Shaping the Environment  
Realizing the Possibilities

Land Planning  
Landscape Architecture  
Civil Engineering  
Urban Design

200 South Tryon Street, Suite 1400  
Charlotte, North Carolina 28202

P# 704.376.1555 F# 704.376.7851  
url= www.colejeneststone.com

**TERWILLIGER PAPPAS**  
111 East Hargett Street, Suite 300  
Raleigh, North Carolina 27601

**SOLIS BALLANTYNE REZONING**

Charlotte  
North Carolina 28284

**REZONING PETITION NO. 2014-074**

Project No. 4259

Issued 06/18/14

Revised 10/20/14 -- REZONING RE-SUBMITTAL

**RZ-3**

The drawings, the project manual and the design shown thereon are instruments of ColeJenest & Stone, P.A., The reproduction or unauthorized use of the documents without consent of ColeJenest & Stone, P.A. is prohibited.

ColeJenest & Stone, P.A. 2014 ©

**PET. # 2014-074**





