

PLANS FOR IMPROVEMENT

OF

KARRAS COMMONS SUBDIVISION

CHARLOTTE, NORTH CAROLINA

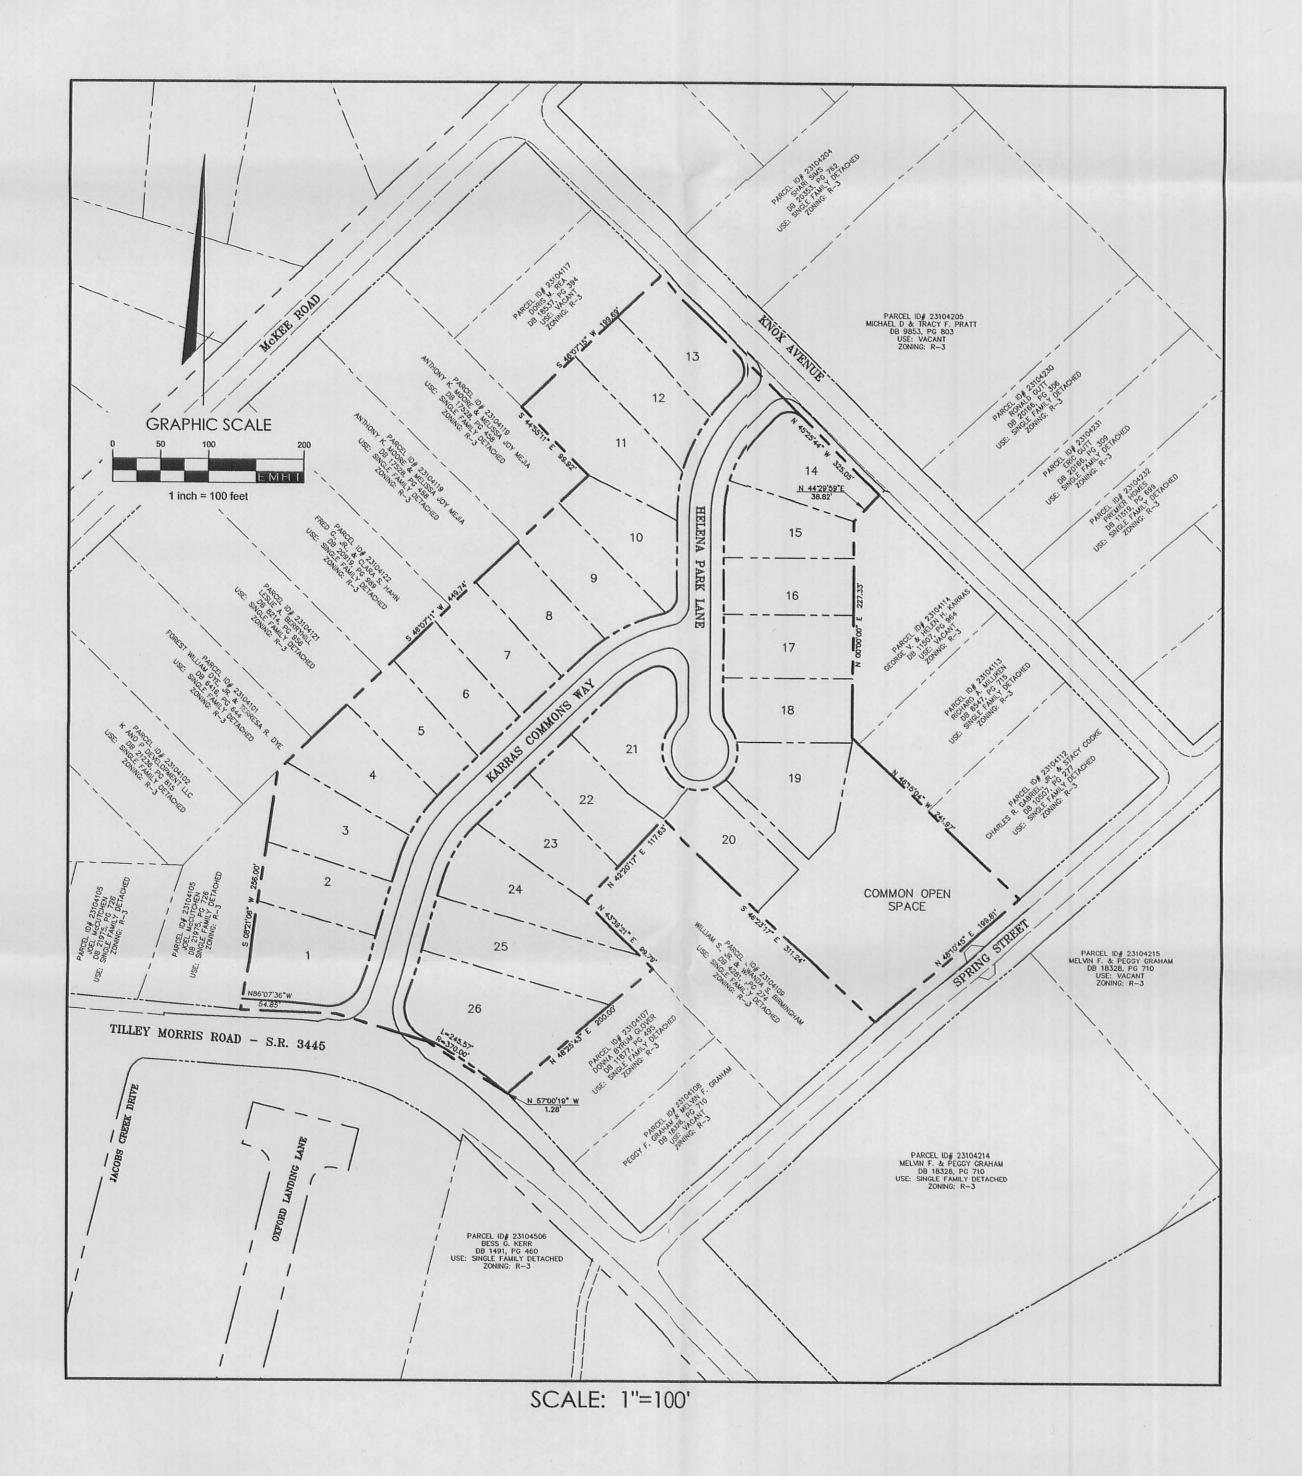

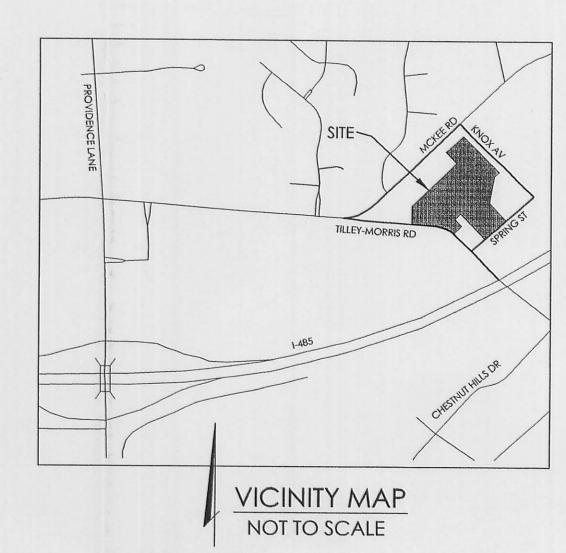

INDEX OF SHEETS

110	LATEST
NO.	REVISION DATE
_	DECEMBER 28, 2007
_ 2	NOVEMBER 16, 2007
_ 3	NOVEMBER 16, 2007
_ 4	DECEMBER 28, 2007
_ 5	NOVEMBER 16, 2007
_ 6	NOVEMBER 16, 2007
- 7	NOVEMBER 16, 2007
_ 8	NOVEMBER 16, 2007
- 9	NOVEMBER 16, 2007
_ 10	NOVEMBER 16, 2007
_ 11	NOVEMBER 16, 2007
_ 12	NOVEMBER 16, 2007
_ 13	NOVEMBER 16, 2007
	NOVEMBER 16, 2007
. 14	NOVEMBER 16, 2007
1.5	
. 15	DECEMBER 28, 2007
16	NOVEMBER 16, 2007
. 10	140 V EMBER 10, 2007
17	NOVEMBER 16, 2007
. 17	NOVEMBER 16, 2007
18	NOVEMBER 16, 2007
10	DECEMBER 28, 2007
	NOVEMBER 16, 2007
	NOVEMBER 16, 2007
22	NOVEMBER 16, 2007
22	NOVEMBER 16, 2007
24	NOVEMBER 16, 2007
. 24	NOVEMBER 16, 2007
. 25	NOVEMBER 16, 2007
0/	NOVELIBER 17 0007
. 20	NOVEMBER 16, 2007
07	1101/51/555
	NOVEMBER 16, 2007
	NOVEMBER 16, 2007
	NOVEMBER 16, 2007
30	NOVEMBER 16, 2007
	1



Call BEFORE you DIG! "It's The Law"



APPROVED FOR CONSTRUCTION CMPC

SWfruge 1.31.2000

KARRAS COMMONS
CHARLOTTE, NORTH CAROLINA

PREPARED FOR:

R.H. HAGEMEYER INC. PO Box 472685 CHARLOTTE, NORTH CAROLINA 28247

PREPARED BY:



COVER SHEET

		REV	SIONS	
MARK	DATE	DESCRIPTION		
1	12/28/07	REVISED	SHEET	SCHEDULE DATES
Date				Job No.
NOV	EMBER	16, 20	007	2007-0651
Scale 1" = 100'		Sheet		
		1/30		

