


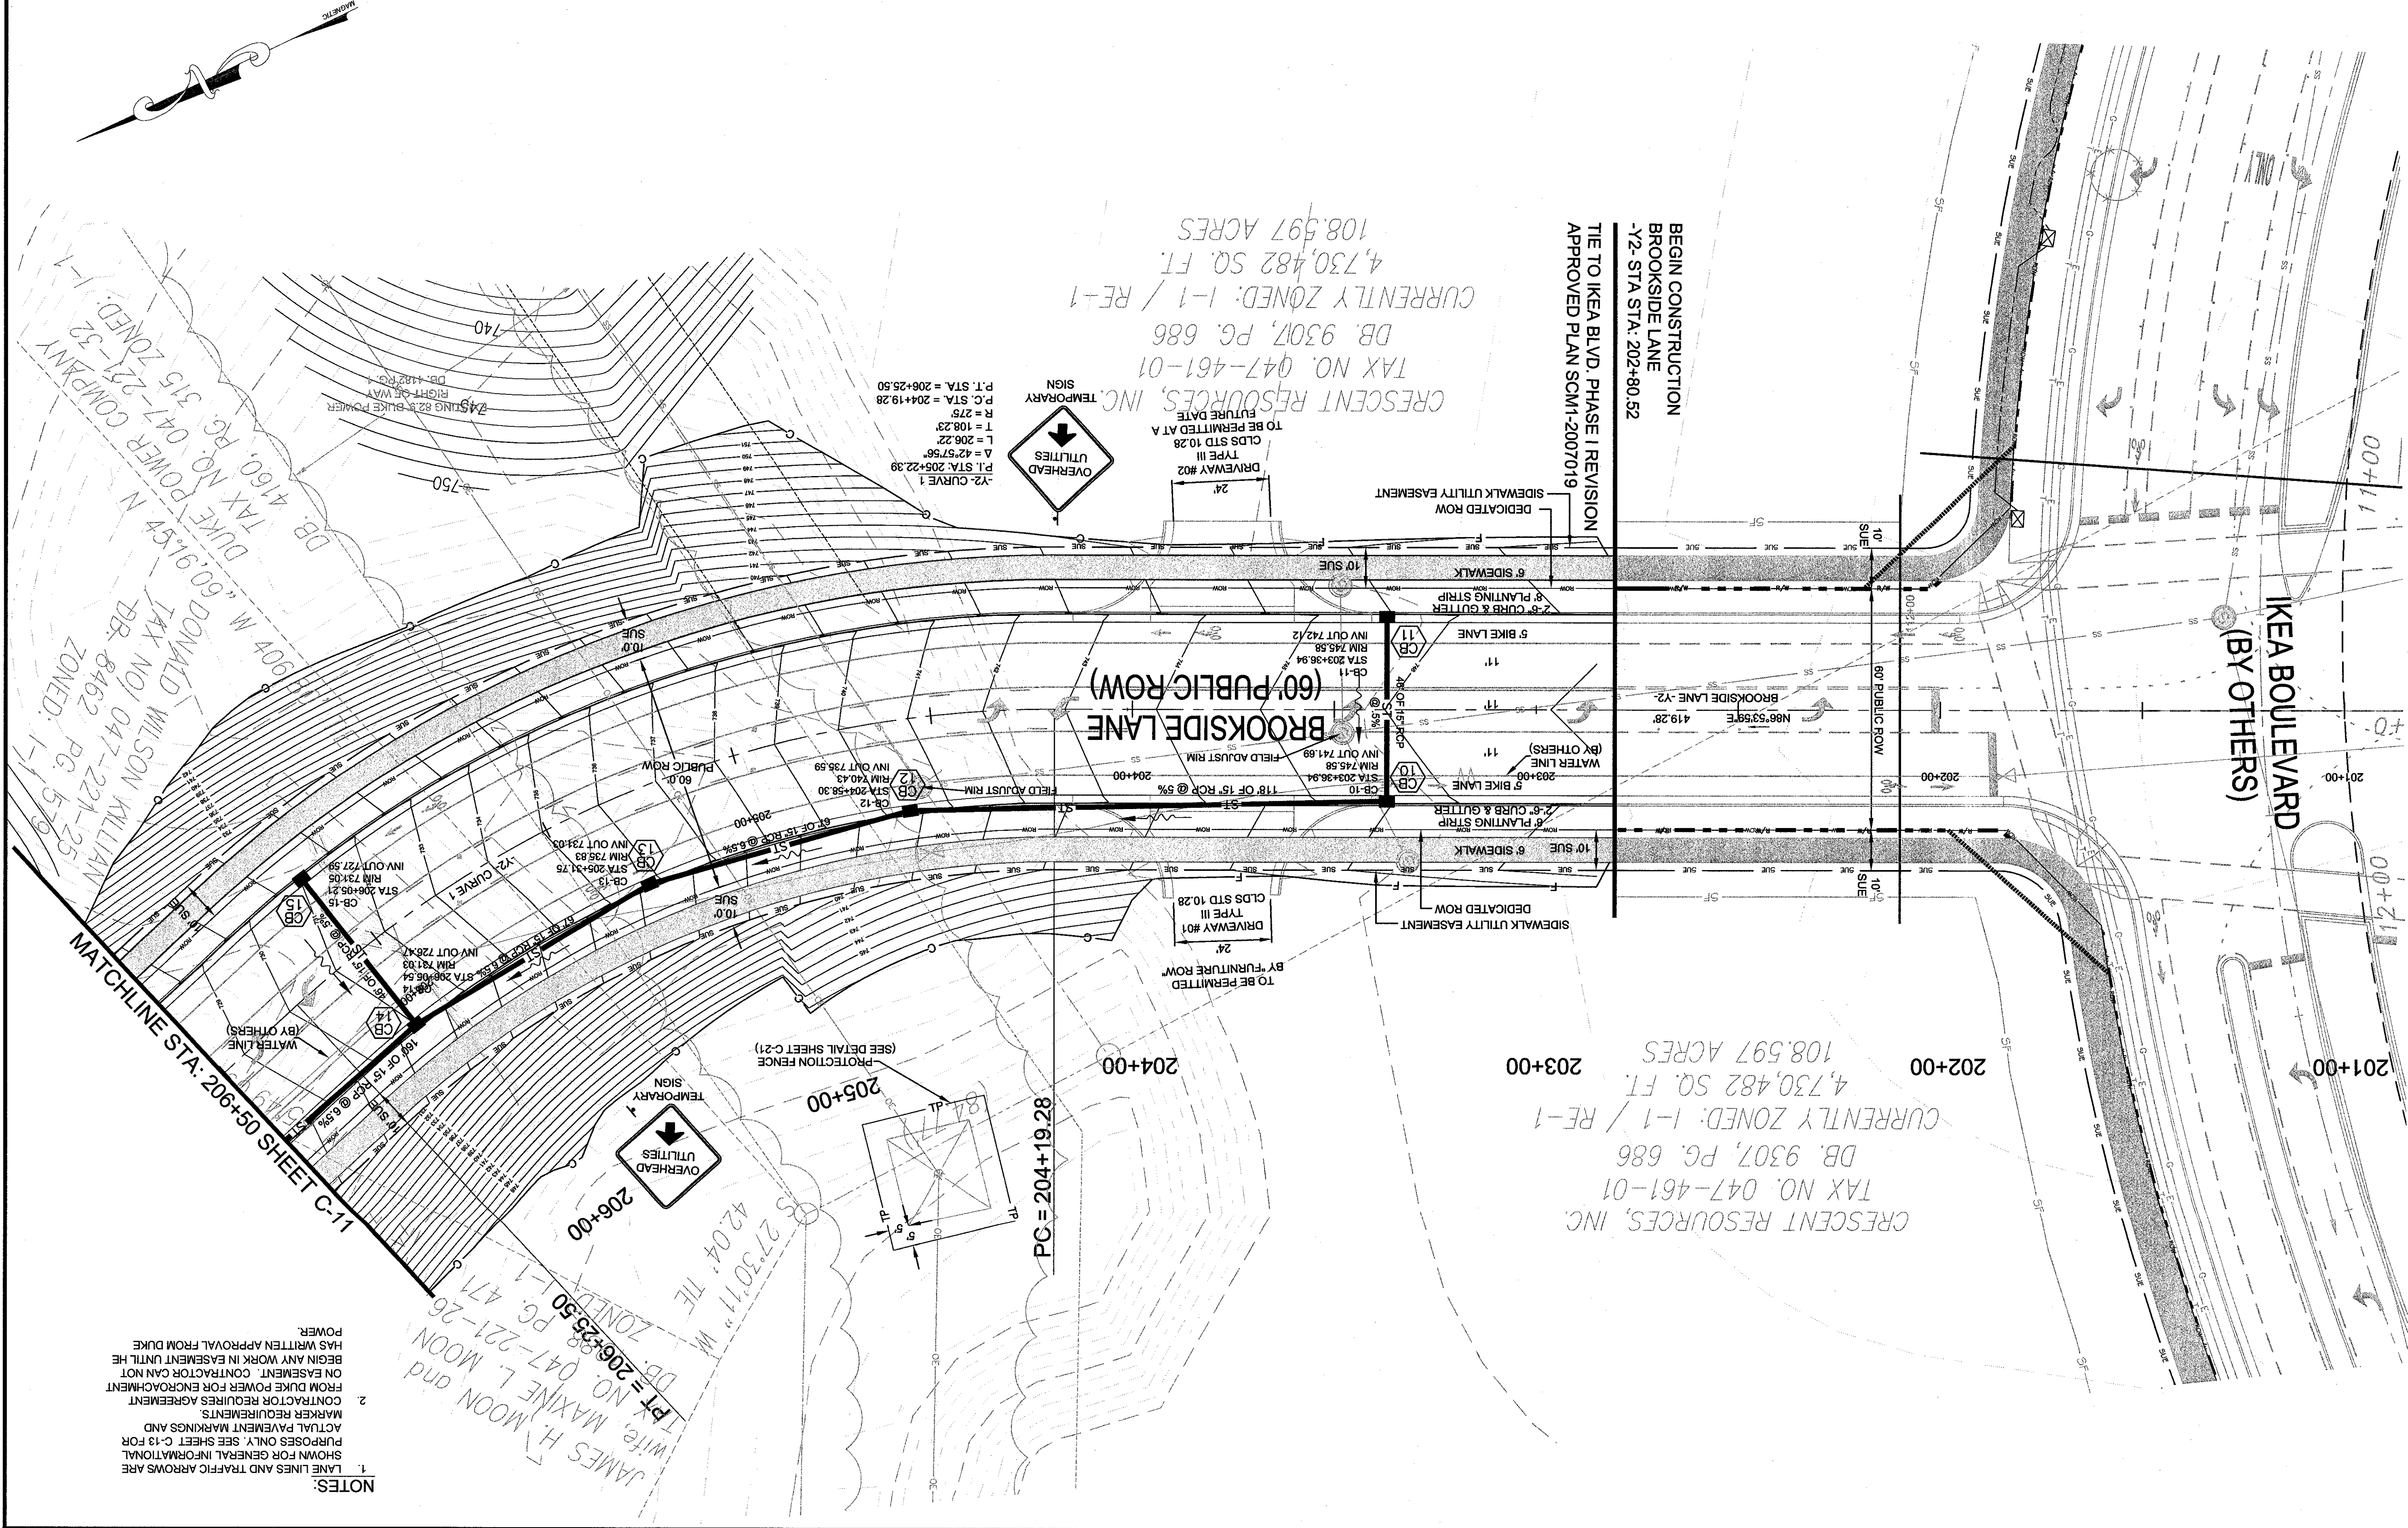


NOTES:

1. LANE LINES AND TRAFFIC ARROWS ARE SHOWN FOR GENERAL INFORMATION. PURPOSES ONLY. SEE SHEET C-13 FOR ACTUAL PAYMENT MARKINGS AND MARKER REQUIREMENTS

2. CONTRACTOR REQUIRES AGREEMENT FROM DUKES POWER FOR ENCROACHMENT ON EASEMENT. CONTRACTOR CAN NOT BEGIN ANY WORK IN EASEMENT UNTIL HE HAS WRITTEN APPROVAL FROM DUKES POWER.

**Kimley-Horn
and Associates, Inc.**
4651 CHARLOTTE PARK DRIVE
SUITE 300
CHARLOTTE, NORTH CAROLINA 28217
PHONE: (704) 333-5151
FAX: (704) 333-0846
©2008

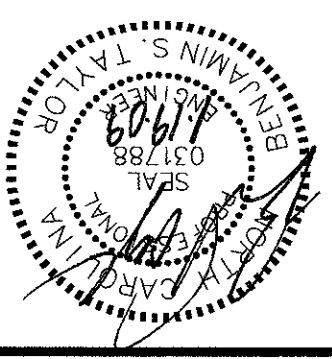

AT

--	--	--	--	--	--

[illegible]

CRESCENT RESOURCES

PRESCENT RESOURCES, LLC
400 S. TRYON SU. 1300
CHARLOTTE, NC 28285

**BROOKSIDE LANE
CHARLOTTE, MECKLENBURG COUNTY
NORTH CAROLINA, 28262**

BROOKSIDE LANE

DESIGNED BY:	FDD
DRAWN BY:	FDD
CHECKED BY:	BS
DATE:	01/15/09
PROJECT#:	018253023

C-10

FE-1 RIP RAP OUTLET PROTECTION

Quantity Calculations

Item	Unit	Quantity
Outlet Pipe	ft	2.3
Rip Rap	sf	30.0
Filter Fabric	sf	4

Checked By: BST Date: 6/13/2008

Project: BROOKSIDE LANE

Calculated By: FDM Date: 6/13/2008

Quantity Calculations

Item	Unit	Quantity
Outlet Pipe	ft	2.3
Rip Rap	sf	30.0
Filter Fabric	sf	4

Checked By: BST Date: 6/13/2008

Project: BROOKSIDE LANE

Calculated By: FDM Date: 6/13/2008

FE-2 RIP RAP OUTLET PROTECTION

Quantity Calculations

Item	Unit	Quantity
Outlet Pipe	ft	2.3
Rip Rap	sf	30.0
Filter Fabric	sf	4

Checked By: BST Date: 6/13/2008

Project: BROOKSIDE LANE

Calculated By: FDM Date: 6/13/2008




Quantity Calculations

Item	Unit	Quantity
Outlet Pipe	ft	2.3
Rip Rap	sf	30.0
Filter Fabric	sf	4

Checked By: BST Date: 6/13/2008

Project: BROOKSIDE LANE

Calculated By: FDM Date: 6/13/2008

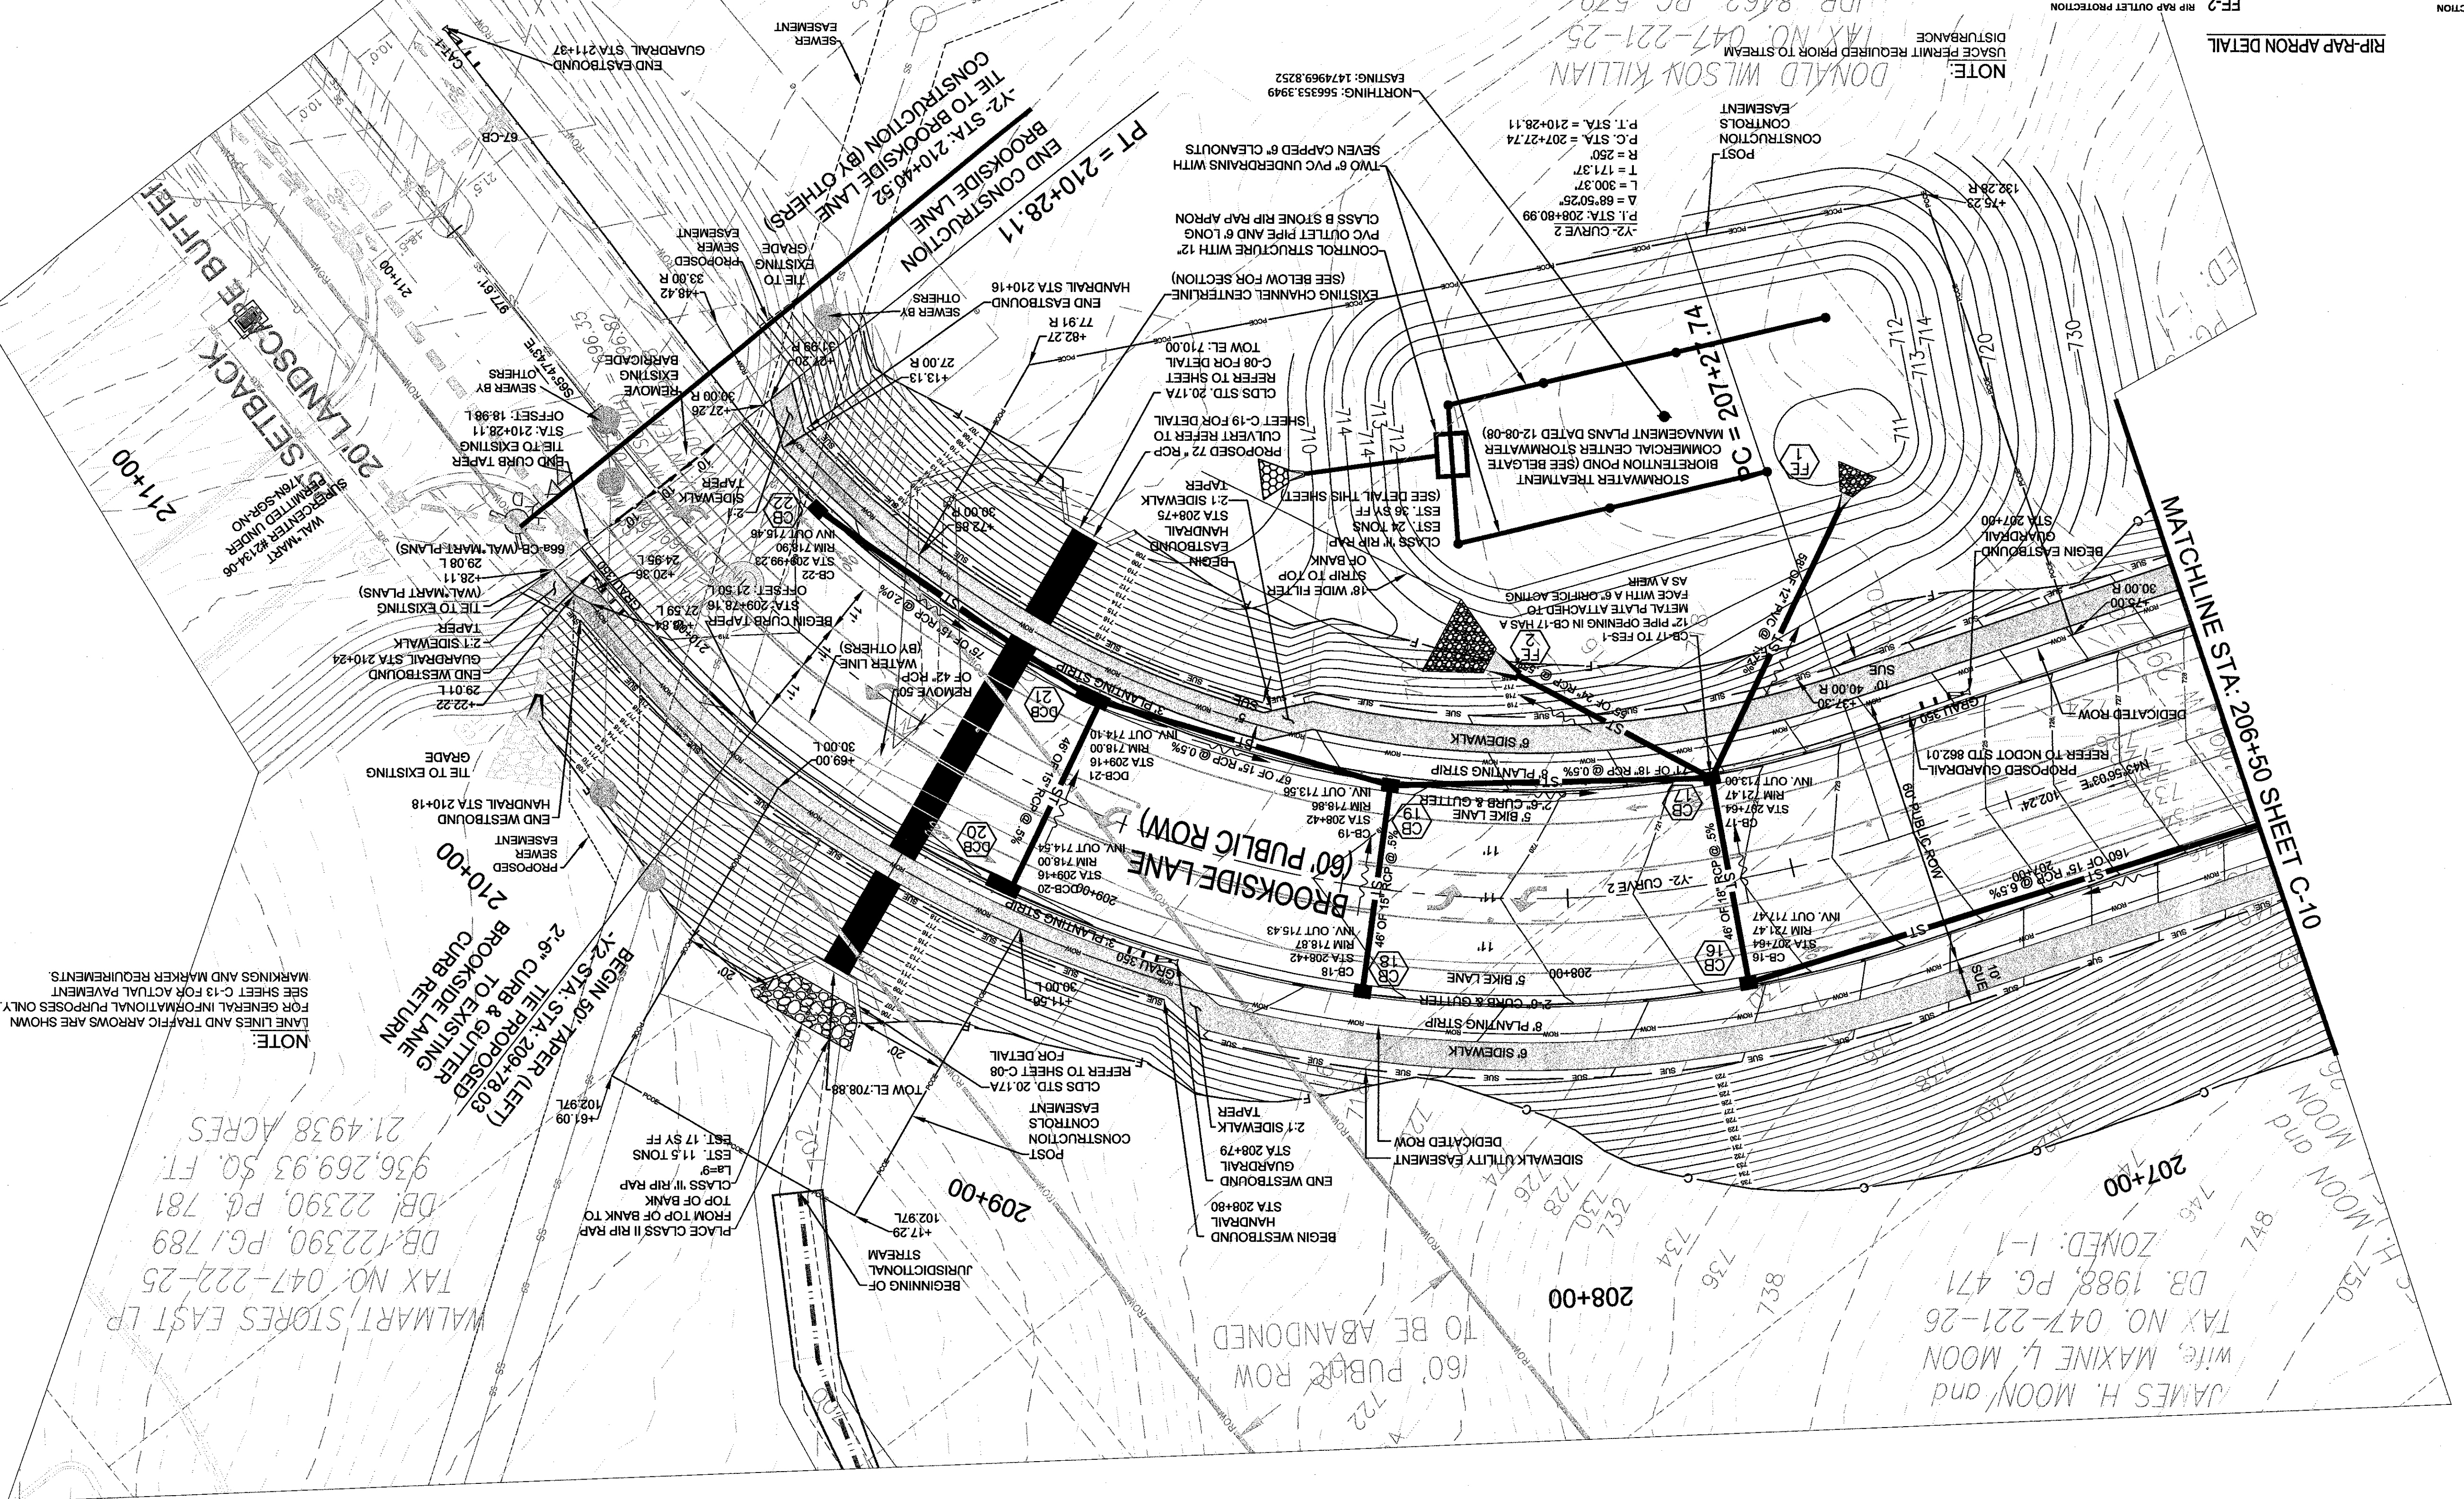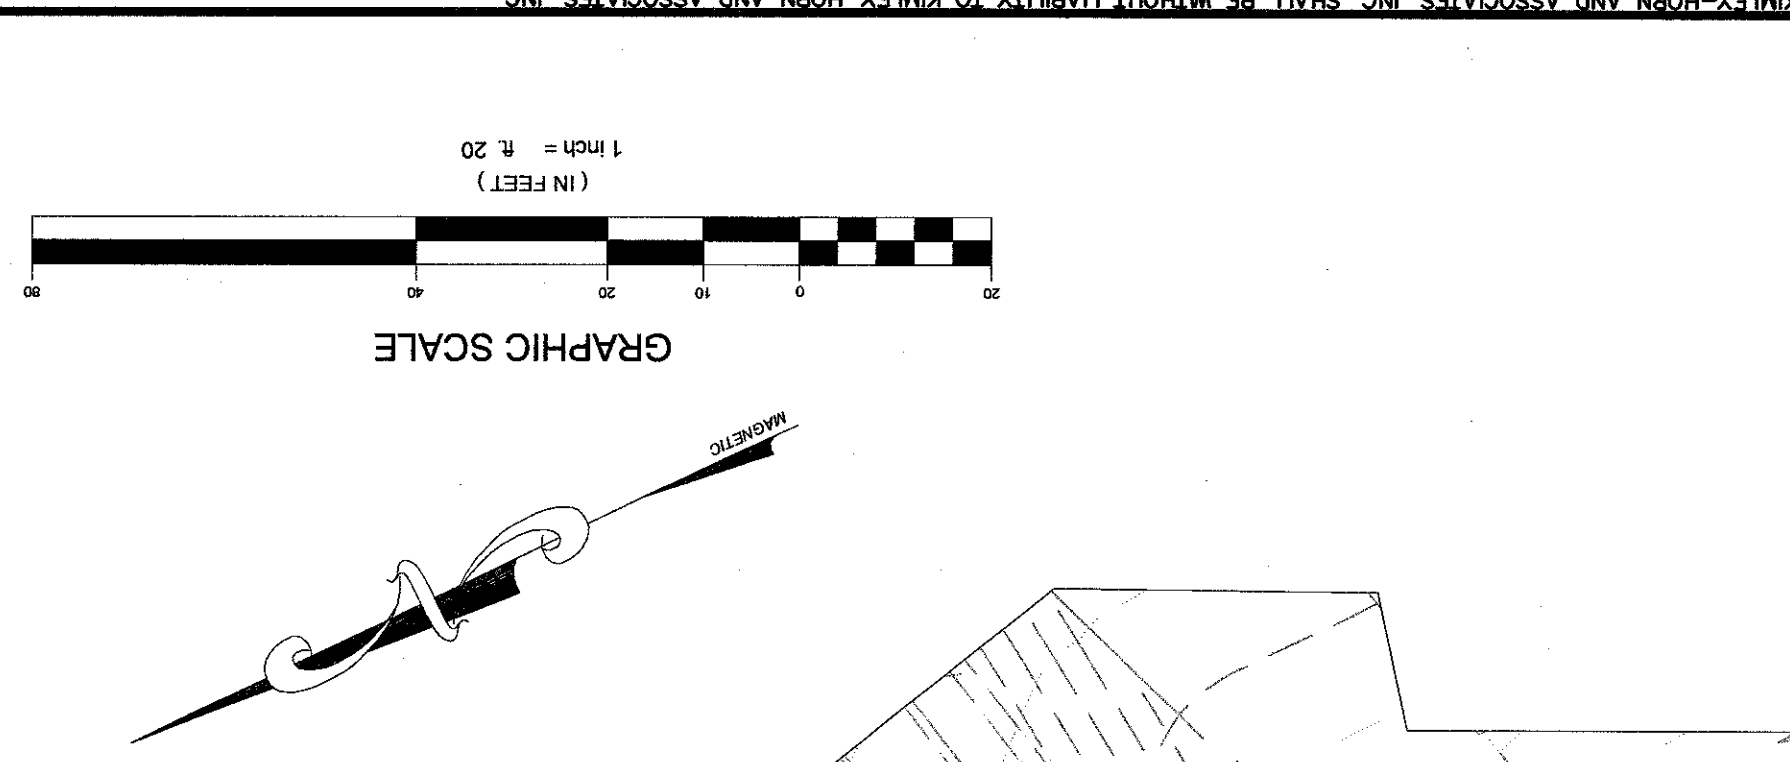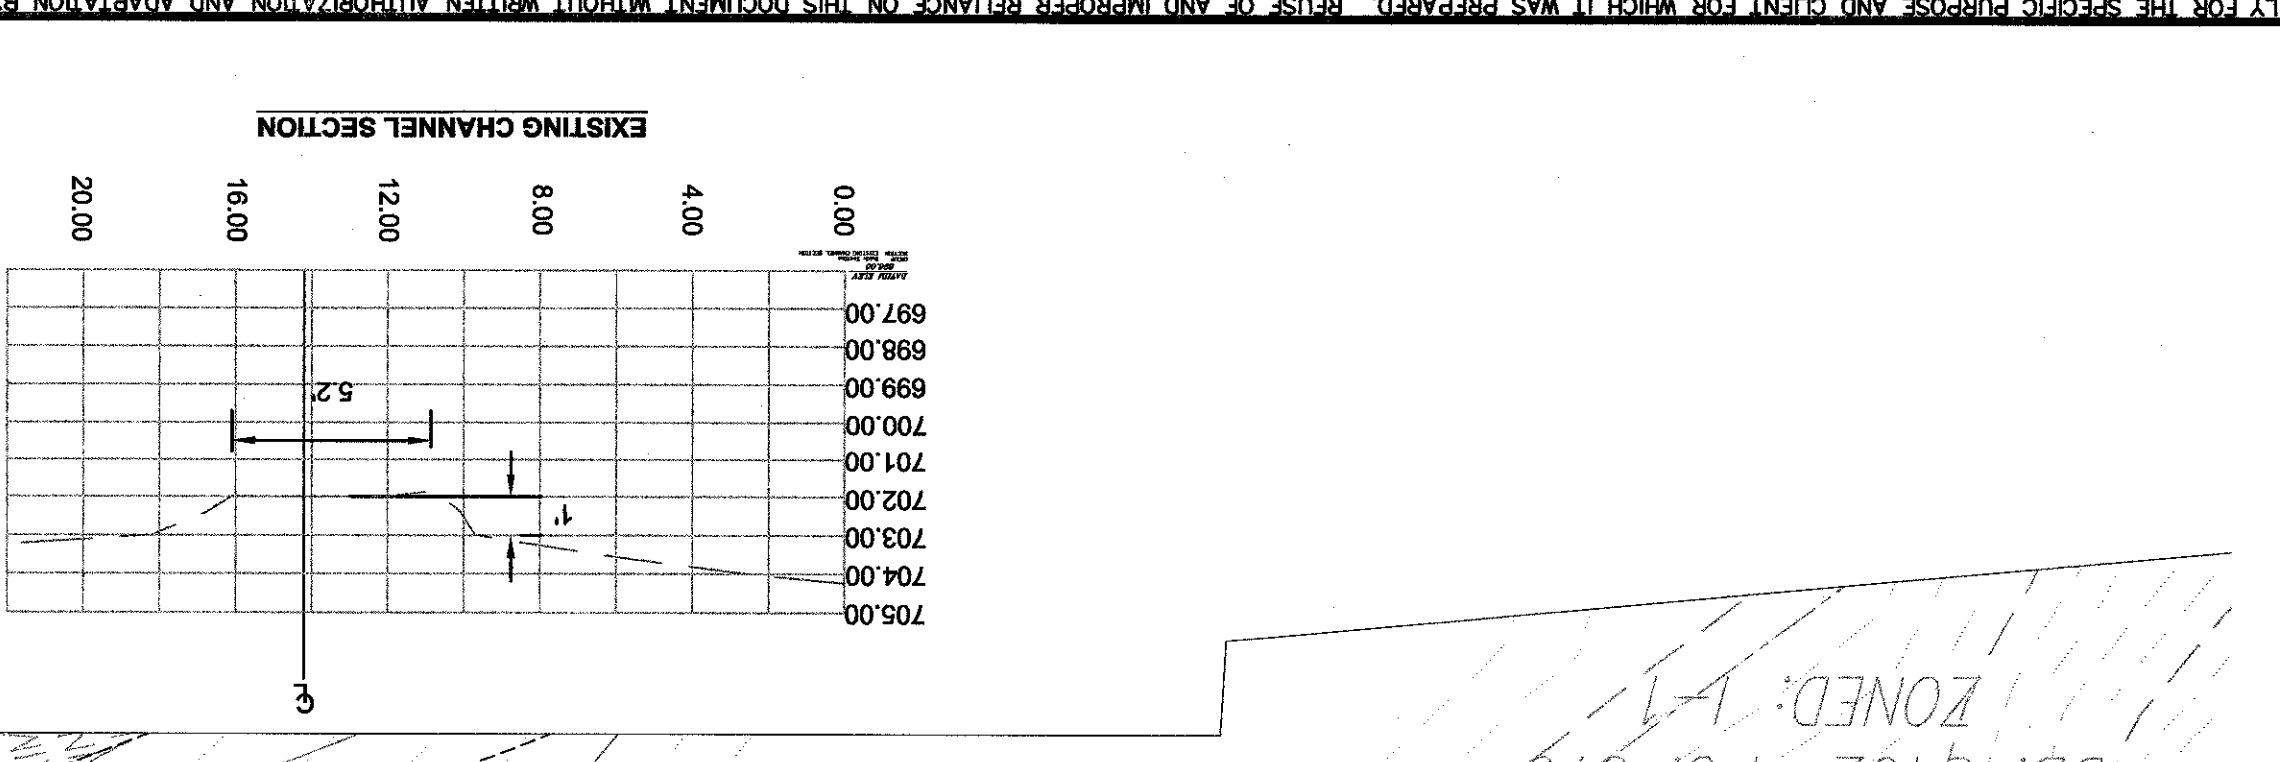

C-11

PROJECT: 018253023

DATE: 01/15/09

CHECKED BY: BST

DRAWN BY: JTD

DESIGNED BY: JTD

TITLE: BROOKSIDE LANE PLAN

PROJECT: BROOKSIDE LANE CHARLOTTE, MECKLENBURG COUNTY NORTH CAROLINA, 28202

CLIENT: CRESCENT RESOURCES LLC 400 SUTTON BL 100 CHARLOTTE, NC 28205

NO. DATE REVISIONS

FINAL

Kimley-Horn and Associates, Inc. 4650 SHILOH PARK DRIVE SUITE 300 CHARLOTTE, NORTH CAROLINA 28217 PHONE: (704) 333-5510 FAX: (704) 333-0845 © 2008