


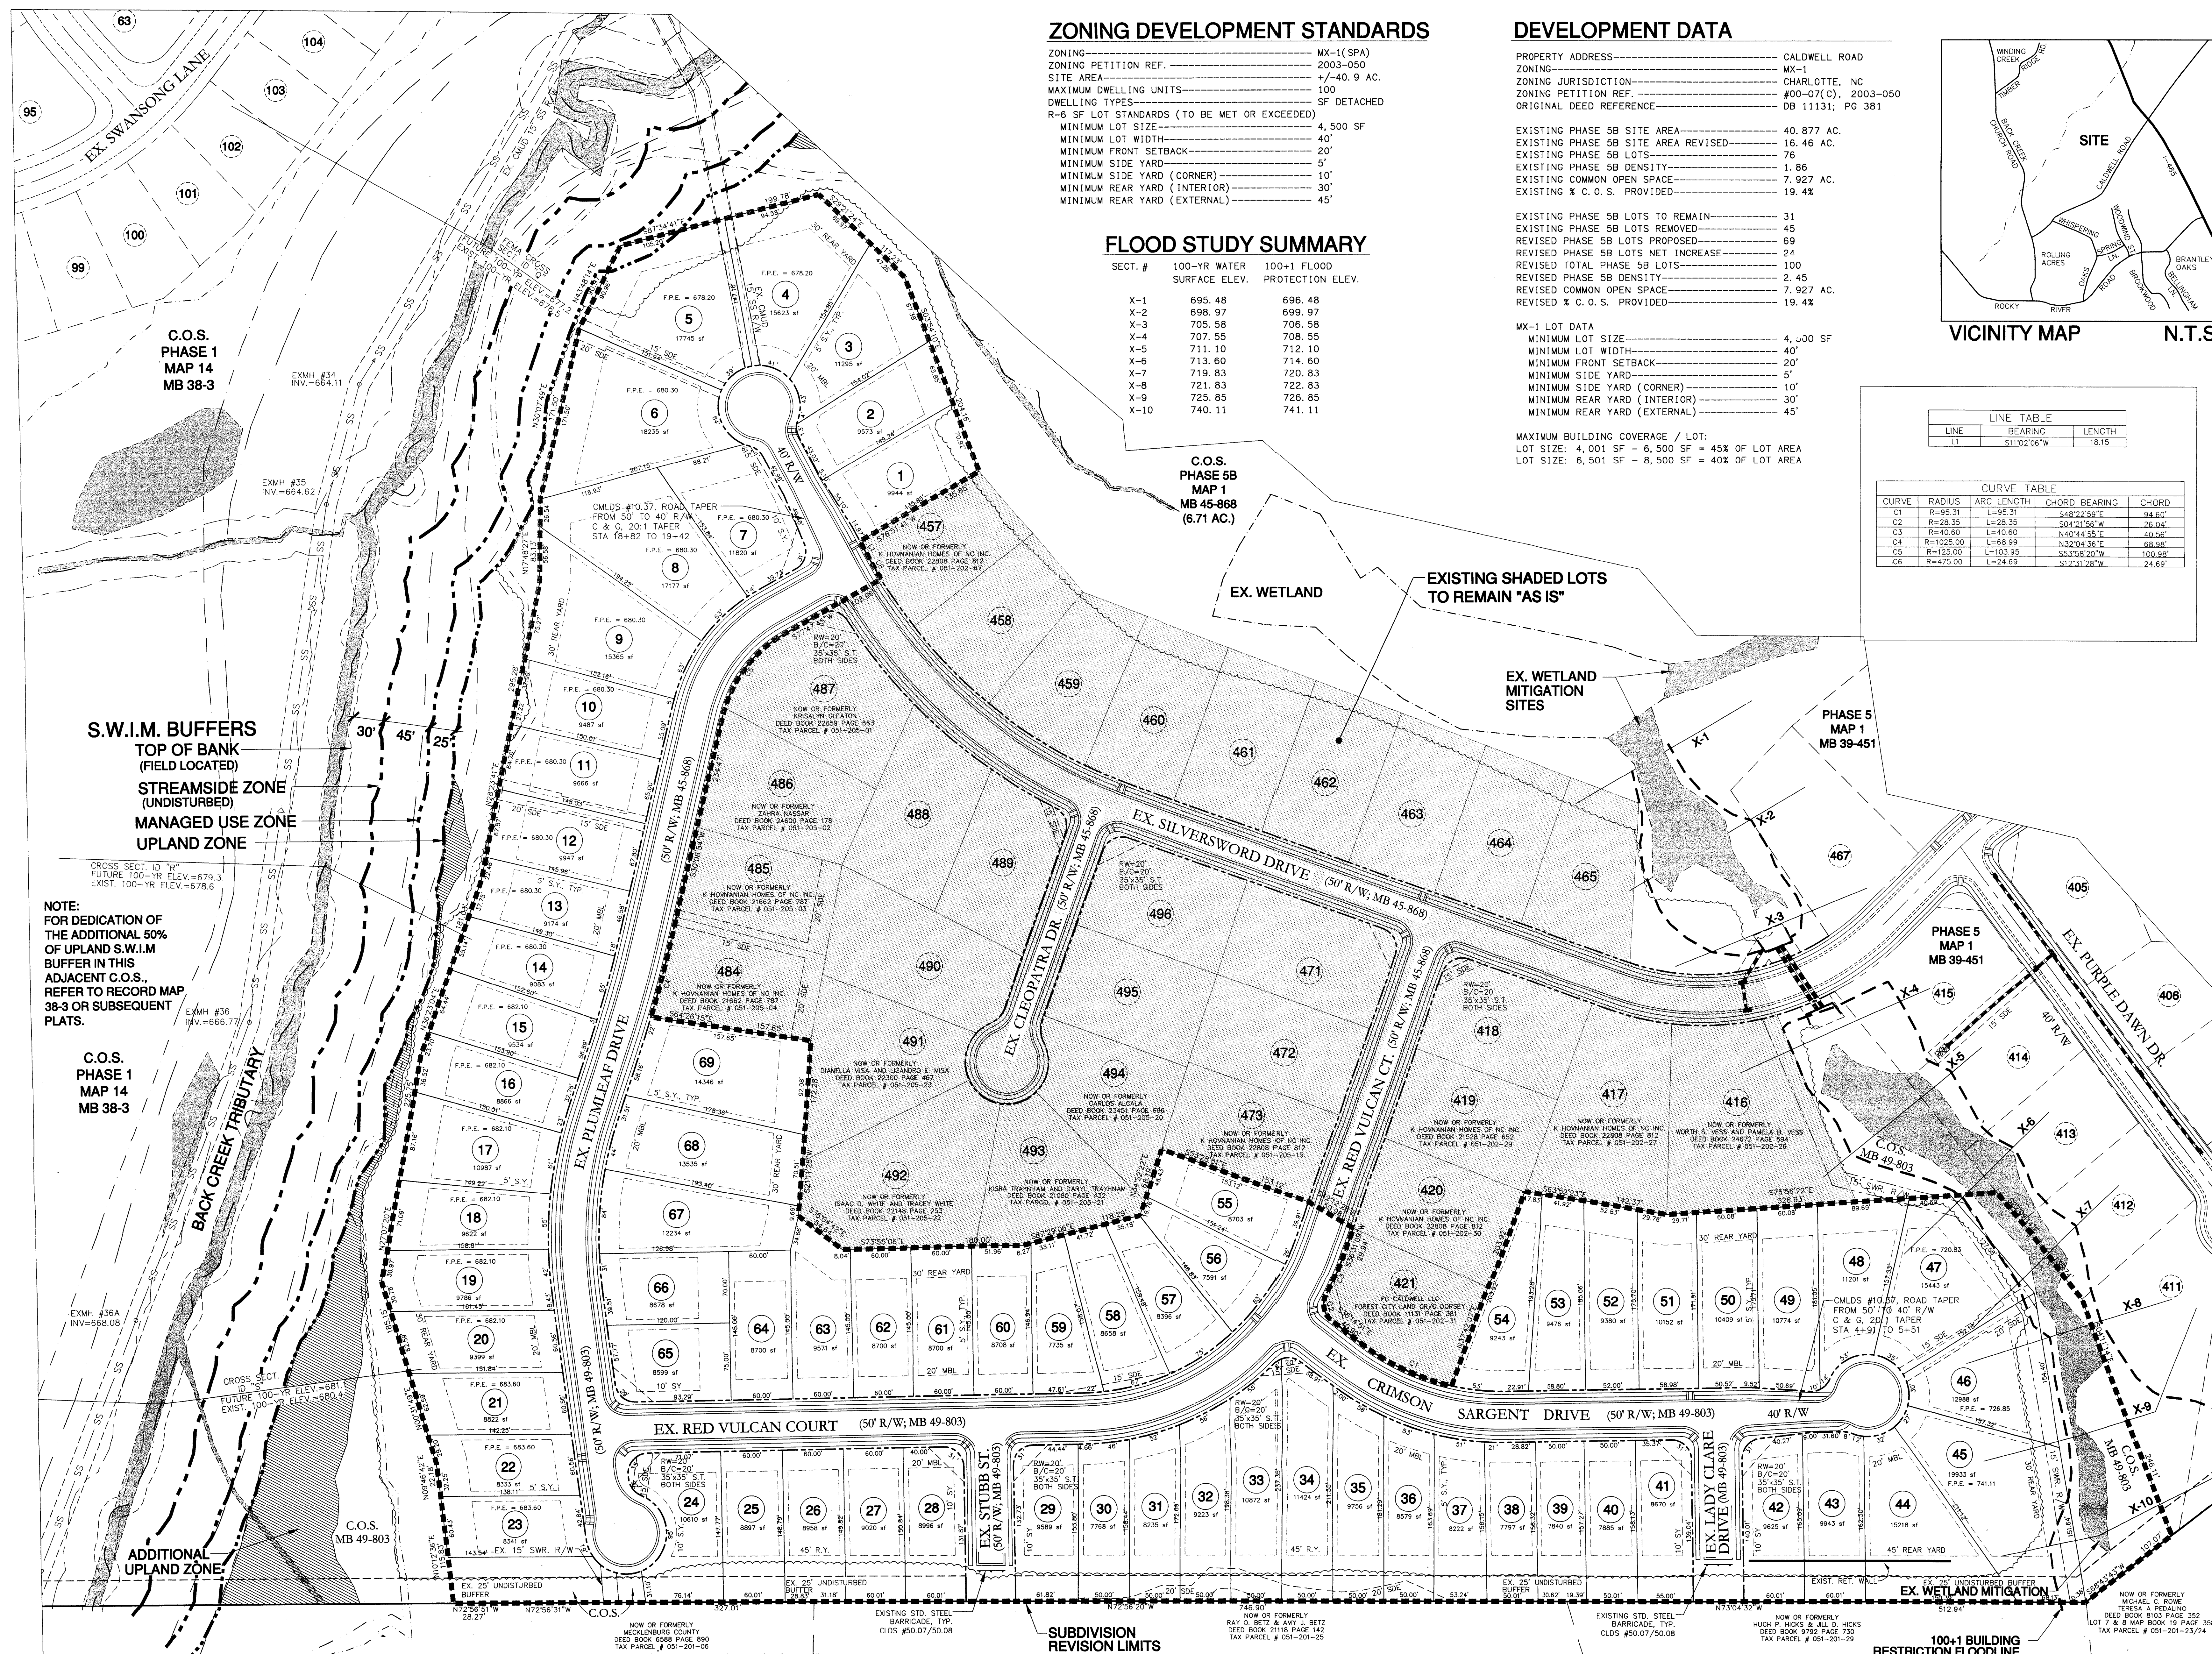

1001 Morehead Square Dr. Suite 590
 Charlotte, North Carolina 28203-4267
 phone 704.529.6500 fax 704.522.0882

LAND DEVELOPMENT DESIGN SERVICES

3/20/10

C-2235

C-157

THE DRAWINGS AND THE DESIGN SHOWN THEREON ARE INSTRUMENTS OF TURNBULL METZLER DESIGN, P.A. THE REPRODUCTION OR UNAUTHORIZED USE OF THE DOCUMENTS WITHOUT THE CONSENT OF TURNBULL METZLER DESIGN, P.A. IS PROHIBITED. 2010 ©

FOREST CITY LAND GROUP

1900 SOUTH BLVD.
 SUITE 300
 CHARLOTTE, NC 28203
 704-971-0067

APPROVED FOR CONSTRUCTION
 CMPC
 3/15/2010

OLD STONE CROSSING PH. 5B REVISION

CHARLOTTE, NORTH CAROLINA

PRELIMINARY SUBDIVISION PLAN

PROJECT NUMBER: 10-005
 DRAWN BY: WCT, JTS
 DESIGNED BY: WCT
 ISSUE DATE: 3/15/10

2. 05.19.10 JTS PER CITY OF CHARLOTTE COMMENTS
 1. 04.19.10 JTS PER CITY OF CHARLOTTE COMMENTS
 NO. DATE BY: REVISIONS: