


- LEGEND**
- EXIST 100+1 BRFL
 - PROP 100+1 BRFL
 - STREAMSIDE ZONE SWIM LINE
 - MANAGED USE ZONE SWIM LINE
 - UPLAND ZONE SWIM LINE
 - TOP OF BANK
 - TREE PROTECTION/SWIM BUFFER FENCE
 - PROPOSED TREE SAVE AREA

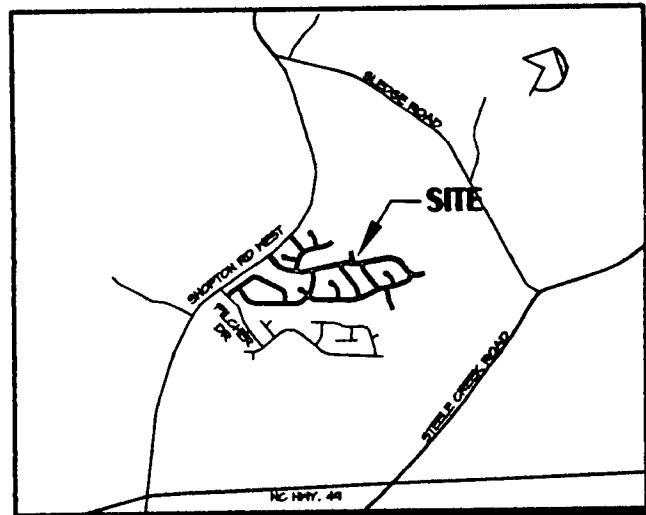


VICINITY MAP



100+1 FLOOD TABLE

KEY	STATION	DESCRIPTION	BRFL

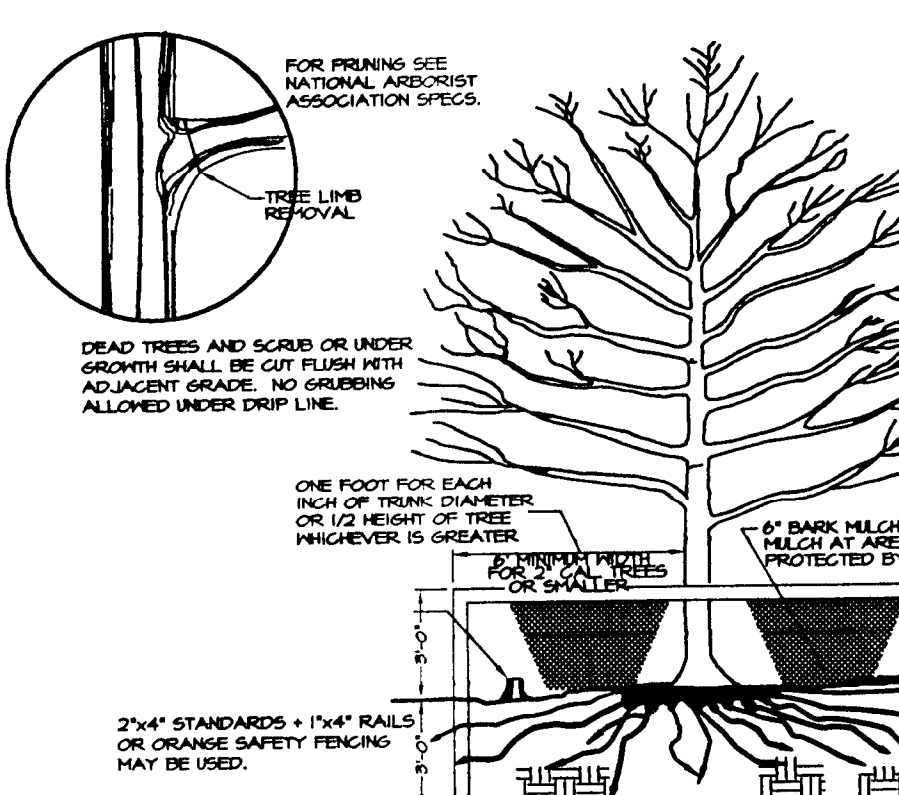

TREE PROTECTION NOTES

NOTE: NO SOIL DISTURBANCE OR CORROSION CONSTRUCTION MATERIALS, TRAFFIC, BARRIERS, PITS, TRENCHES OR OTHER LAND DISTURBING ACTIVITY ALLOWED IN THE TREE PROTECTION ZONE.

TREE BARRIERS MUST BE INSTALLED BEFORE ANY DEMOLITION/CLEARING/GRADING/CONSTRUCTION AND NOT REMOVED UNTIL AFTER FINAL INSPECTION BY URBAN FORESTER.

TREE PROTECTION BARRIERS MUST MEET OR EXCEED TREE ORDNANCE STANDARDS (IN CITY OF CHARLOTTE TREE ORDNANCE GUIDELINES APPENDIX).

BEFORE GRADING/CONSTRUCTION BEGINS, CALL 704-396-4624 FOR INSPECTION OF TREE PROTECTION BARRIERS BY URBAN FORESTER.

VIOLATIONS OF TREE PROTECTION REQUIREMENTS ARE SUBJECT TO FINES AND/OR IMMEDIATE CORRECTIVE ACTION/INITIATION.

TREE REQUIREMENTS

FRONTAGE	LG	SM	STREET NAME
6550	131		TOTAL

ROAD FRONTAGE: 6550 LF

STREET TREES REQUIRED: 6550 / 50 = 131 (LARGE MATURING)

STREET TREES PROPOSED: 131 (LARGE 0 SHAH)

* ALL TREES ARE TO BE FROM THE APPROVED LIST OF SPECIES PROVIDED BY URBAN FORESTRY

NO HERITAGE TREES ON THIS SITE.

NOTE: USE EXISTING TREES THAT QUALIFY, WHERE ALLOWED

SEE DEVELOPMENT DATA ON COVER FOR TREESAVE AREAS

CURVE TABLE

CURVE	RADIUS	LENGTH	TANGENT	CHORD	BEARING	DELTA
C-1	280.00	20.93	30.59	60.81	S52.42°20'W	17.28°08'
C-2	500.00	17.74	8.88	17.73	N40°40'50"W	6.46°30'
C-3	200.00	28.71	18.40	38.71	N87°00'22"E	7.23°19'
C-4	500.00	10.63	5.62	10.65	N57°30'22"W	4.02°24'
C-5	175.00	14.68	7.74	14.62	N27°28'29"E	17.39°53'
C-10	400.00	16.70	8.36	16.70	S52°02'47"E	22.30°30'
C-11	250.00	18.29	9.70	18.29	S50°29'08"E	30°06'22"
C-12	500.00	4.07	2.02	4.08	S97°43'49"E	6.06°02'

KENNEY DESIGN GROUP, PA

1316 GREENWOOD CLIFF
CHARLOTTE, NORTH CAROLINA 28204
PH: 704/377-6099 FAX: 704/377-6097
EMAIL: KENNEY@VNET.NET

Engineering
Land Planning
Land Surveying

Revisions:
1. CHANGES REVISED PER CMPC, CED AND LOCAL REVIEW COMMENTS
2. CHANGES REVISED PER CMPC, CED AND LOCAL REVIEW COMMENTS
3. CHANGES REVISED PER CMPC, CED AND LOCAL REVIEW COMMENTS
4. CHANGES REVISED PER CMPC, CED AND LOCAL REVIEW COMMENTS

APPROVED FOR CONSTRUCTION
CMPC
APR 17/2011

Preliminary Subdivision Site/Landscape Plan
Settlers Path at Waterlyn
Steele Creek Township, Mecklenburg County, North Carolina
HTL Development, 2716 Westport Road, Charlotte, NC 28208

Scale: 1"=60'
Date: 8/1/04
Drawn By: MUK
Designed By: MUK
Job No.: 1603

Sheet No. 2 of 10