



Drawing name: K:\CHL_Roadway\018253 Crescent\019- IKEA-BLVD-PHASE I\CADD\ROADWAY\DWG\PLANS\018253019-C06-PLAN.dwg C-14R May 16, 2012 11:41am by: jorin.lewis

CRESCENT RESOURCES, INC.
TAX NO. 047-461-01
DB. 9307, PG. 686
CURRENTLY ZONED: I-1 / RE-1
4,730,482 SQ. FT.
108.597 ACRES

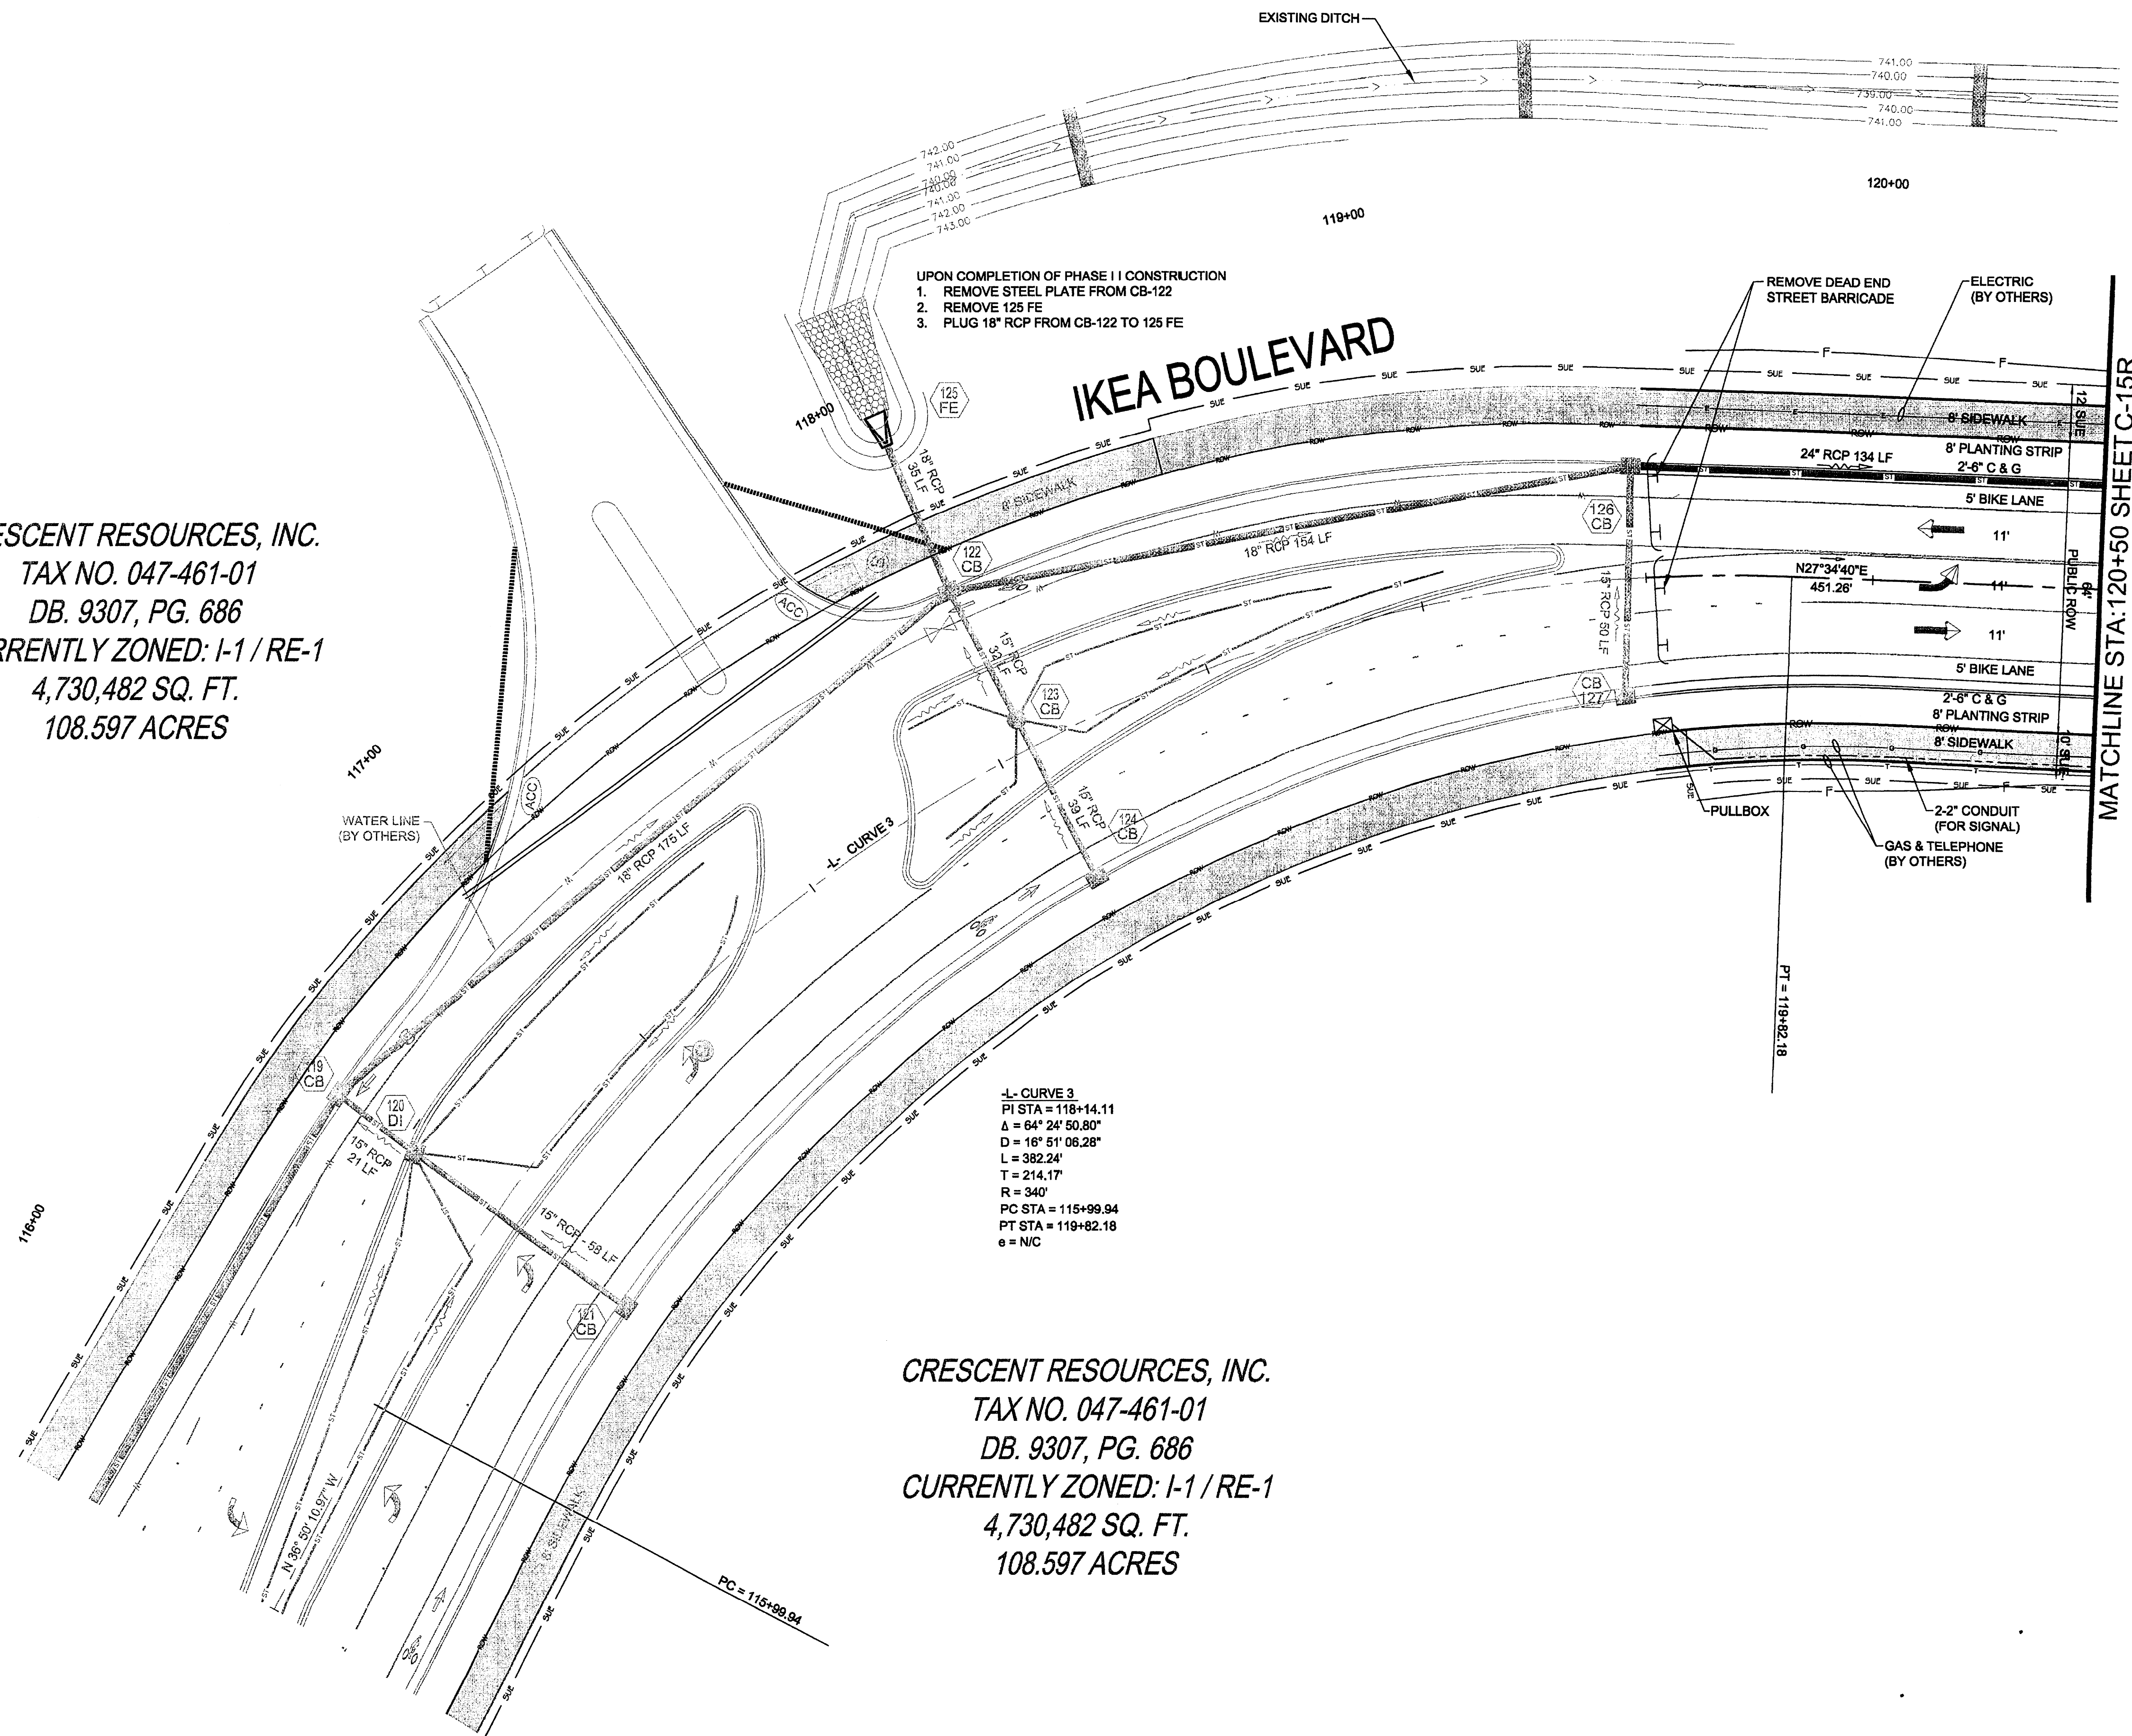

NOTES:
1. LANE LINES AND TRAFFIC ARROWS ARE SHOWN FOR GENERAL INFORMATION PURPOSES ONLY. SEE PAVEMENT MARKING SHEETS C-29 TO C-38 FOR ACTUAL PAVEMENT MARKINGS AND MARKER REQUIREMENTS

Kimley-Horn
and Associates, Inc.
2000 SOUTH BOULEVARD
SUITE 440
CHARLOTTE, NORTH CAROLINA 28203
PHONE: (704) 333-5131
FAX: (704) 333-5045
©2012

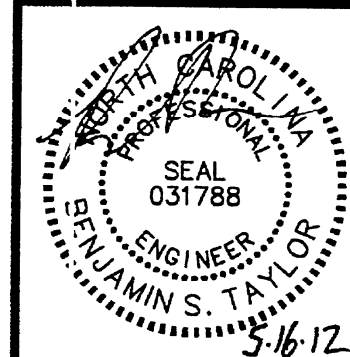

PERMIT SET
NOT FOR CONSTRUCTION

NO.	DATE	REVISIONS

CLIENT: CRESCENT RESOURCES LLC
CRESCENT RESOURCES, LLC
400 STRYON BL, 300
CHARLOTTE, NC 28268

PROJECT: IKEA BOULEVARD - PHASE I
CHARLOTTE, MECKLENBURG COUNTY
NORTH CAROLINA, 28262

TITLE: PLAN SHEET

DESIGNED BY: JTD
DRAWN BY: JTD
CHECKED BY: BST
DATE: 05/16/12
PROJECT#: 018253019

C-14R

Revision
APPROVED FOR
CONSTRUCTION
CMPC
6/19/2012

