



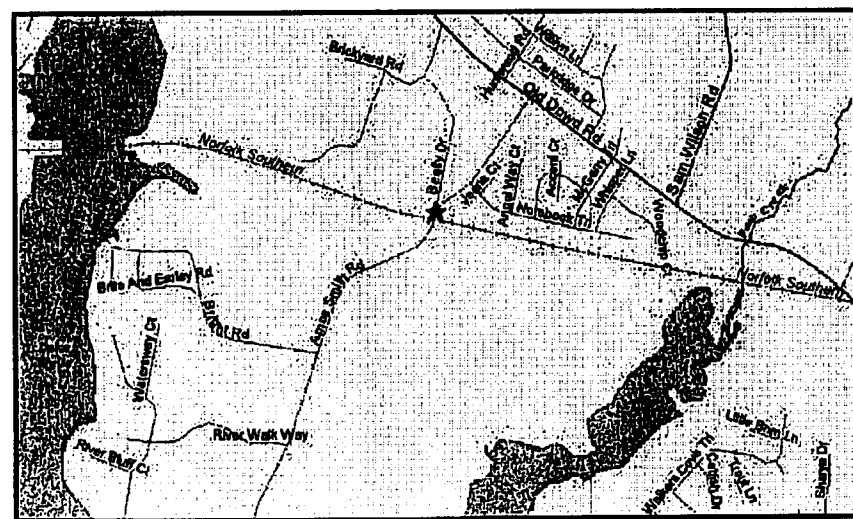

****NOTE****
ELYSE MANOR COURT, BRIGHT ROAD, AND RIVER WALK WAY, SHALL BE THE ONLY ACCESS TO AMOS SMITH ROAD-SR 1186 TO SERVE THE VINEYARDS ON LAKE WYLYE DEVELOPMENT. THERE SHALL BE NO ADDITIONAL ACCESS TO AMOS SMITH ROAD-SR 1186. ANY ADDITIONAL ACCESS TO AMOS SMITH ROAD IS PROHIBITED.
DEVELOPER OWNS ALL OF AMOS SMITH ROAD-SR 1186 AND THE ADJOINING PROPERTIES/DRIVES ALONG AMOS SMITH ROAD-SR 1186 SOUTH OF THE BRIDGE TO PHASE ONE LIMITS. THE DRIVES AND ADJOINING PROPERTIES MAY BE REZONED AND DEVELOPED AT A LATER DATE.
CONTRACTOR SHALL MEANDER 6.0' PEDESTRIAN TRAIL BETWEEN TREES AVOIDING ALL TREES 2" IN DIAMETER AND GREATER

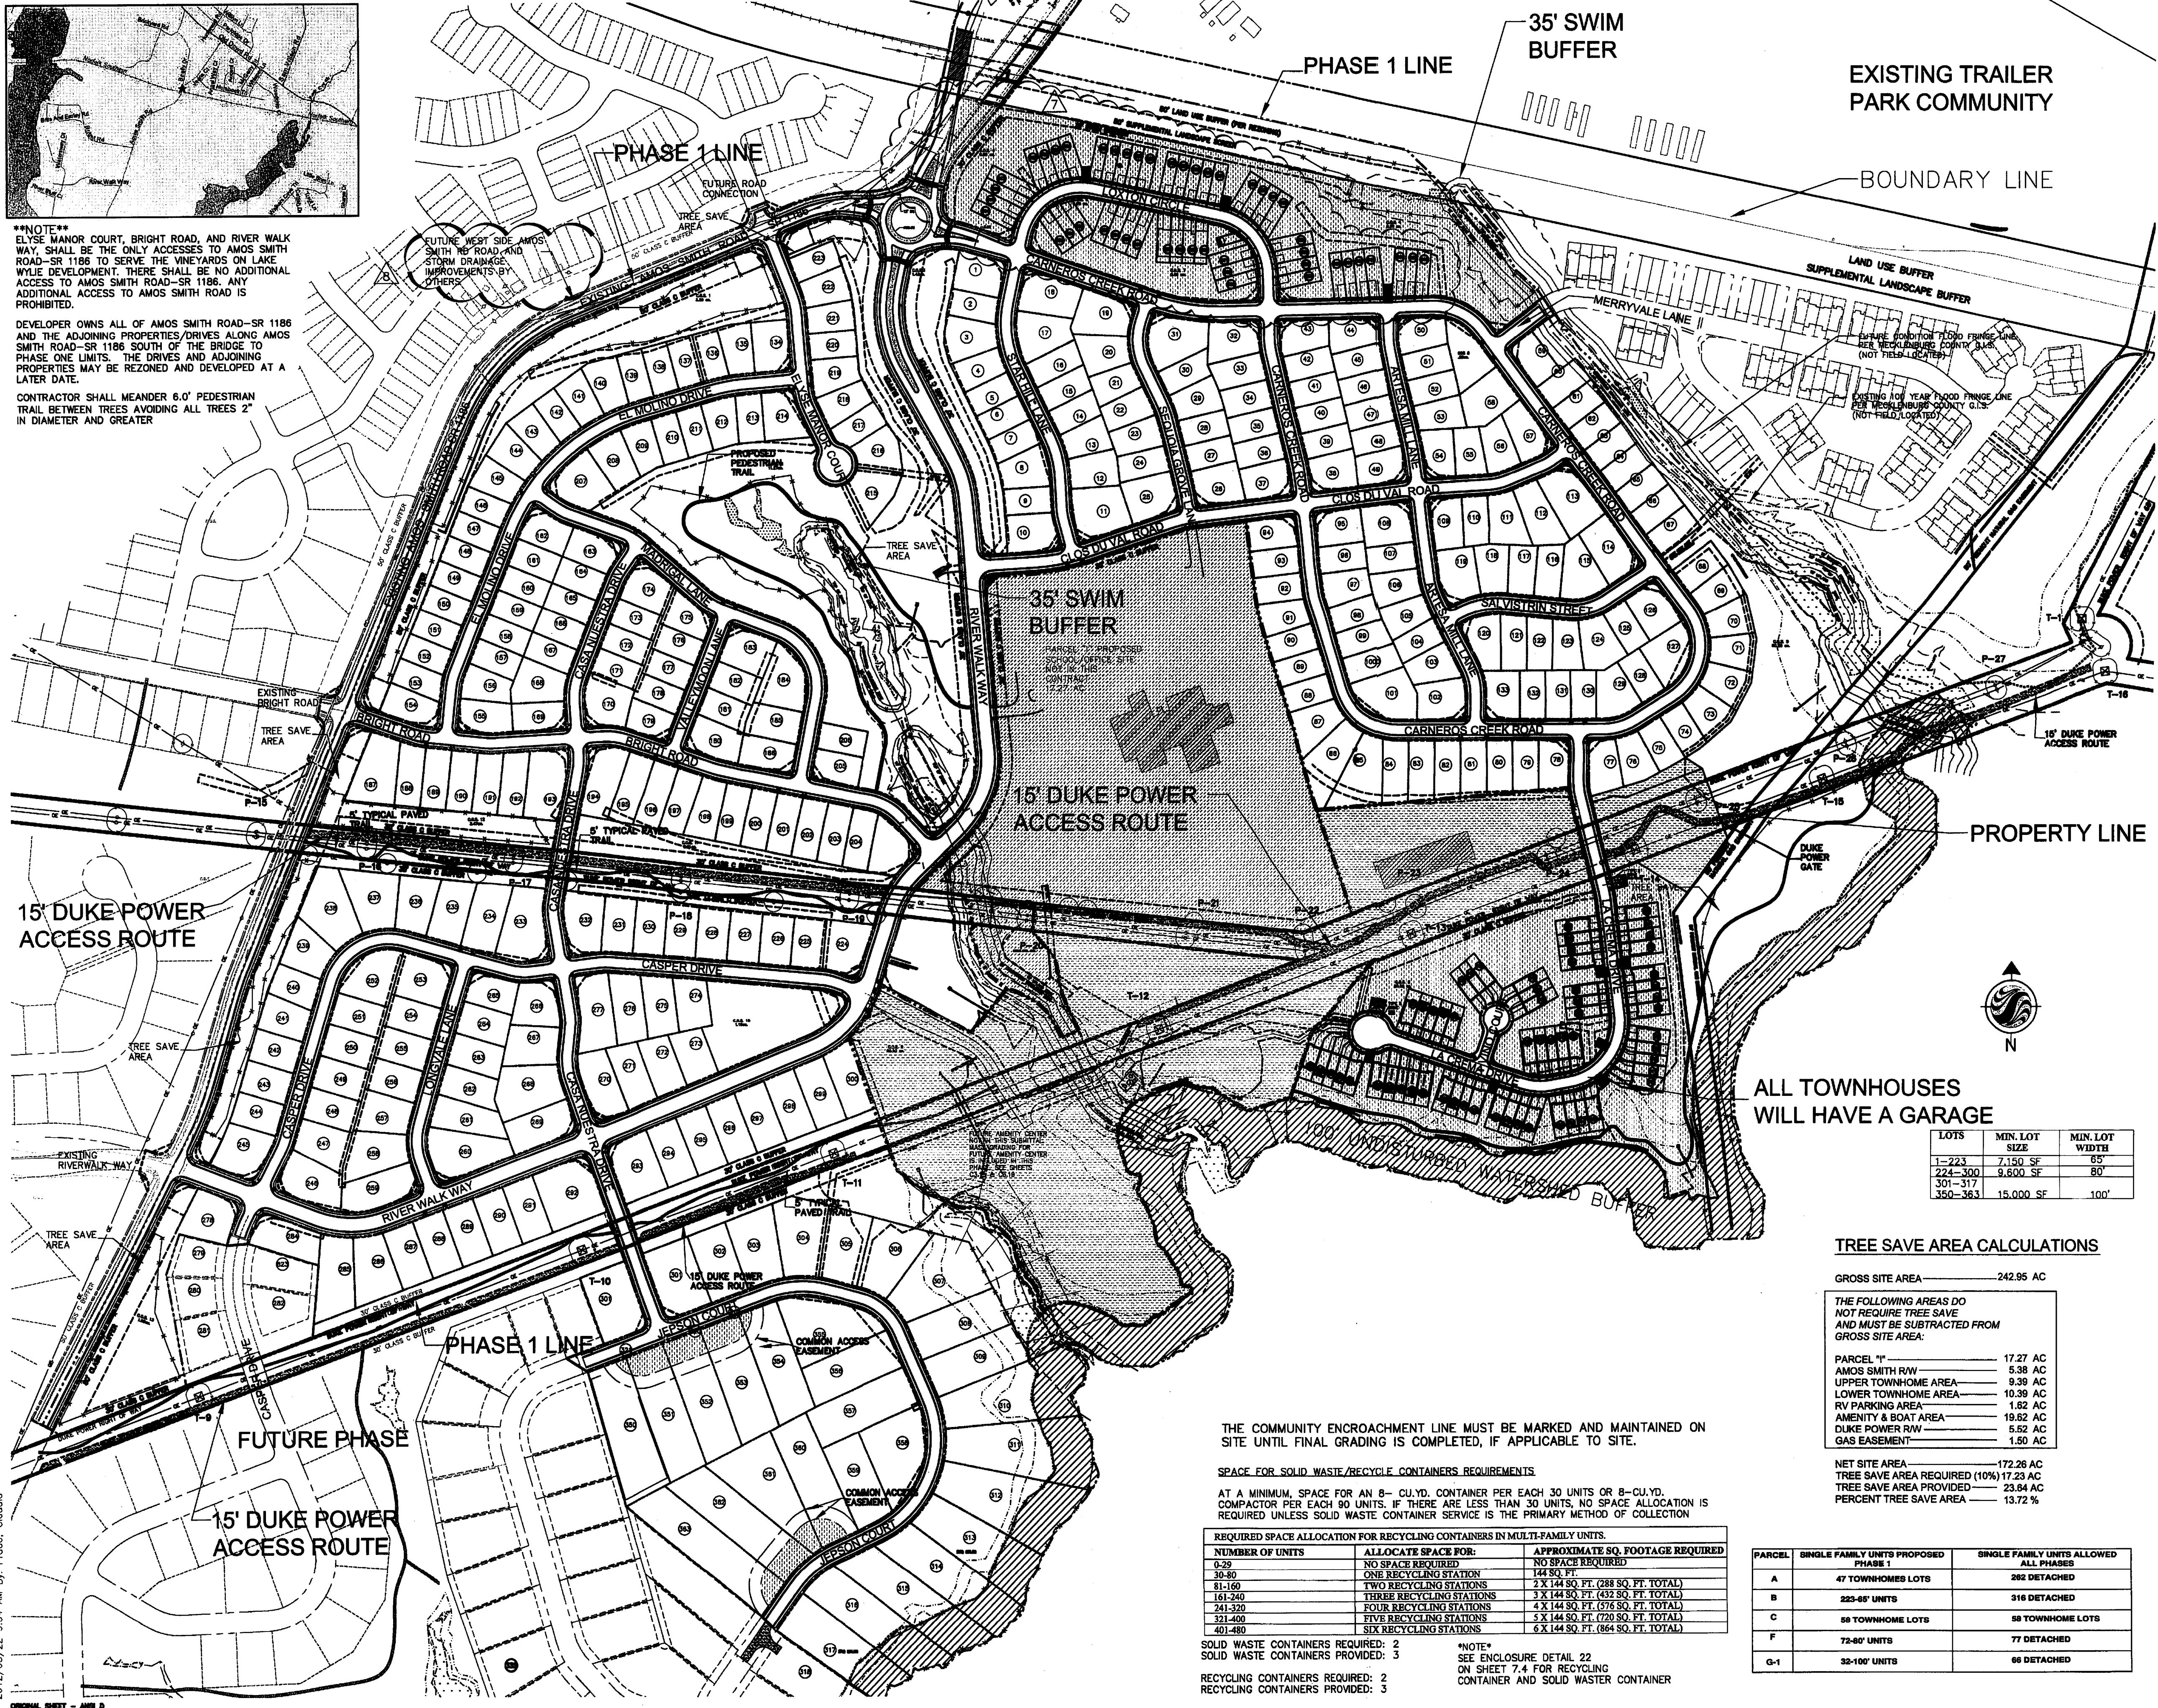

ALL TOWNHOUSES
WILL HAVE A GARAGE

LOTS	MIN. LOT SIZE	MIN. LOT WIDTH
1-223	7,150 SF	65'
224-300	9,600 SF	80'
301-317	15,000 SF	100'

TREE SAVE AREA CALCULATIONS

GROSS SITE AREA	242.95 AC
THE FOLLOWING AREAS DO NOT REQUIRE TREE SAVE AND MUST BE SUBTRACTED FROM GROSS SITE AREA:	
PARCEL "I"	17.27 AC
AMOS SMITH RW	5.39 AC
UPPER TOWNHOME AREA	9.39 AC
LOWER TOWNHOME AREA	10.39 AC
RV PARKING AREA	1.82 AC
AMENITY & BOAT AREA	19.82 AC
DUKE POWER RW	5.52 AC
GAS EASEMENT	1.50 AC
NET SITE AREA	172.26 AC
TREE SAVE AREA REQUIRED (10%)	17.23 AC
TREE SAVE AREA PROVIDED	23.84 AC
PERCENT TREE SAVE AREA	13.72 %

THE COMMUNITY ENCROACHMENT LINE MUST BE MARKED AND MAINTAINED ON SITE UNTIL FINAL GRADING IS COMPLETED, IF APPLICABLE TO SITE.

SPACE FOR SOLID WASTE/RECYCLE CONTAINERS REQUIREMENTS
AT A MINIMUM, SPACE FOR AN 8' - CU.YD. CONTAINER PER EACH 30 UNITS OR 8'-CU.YD. COMPACTOR PER EACH 90 UNITS. IF THERE ARE LESS THAN 30 UNITS, NO SPACE ALLOCATION IS REQUIRED UNLESS SOLID WASTE CONTAINER SERVICE IS THE PRIMARY METHOD OF COLLECTION

NUMBER OF UNITS	ALLOCATE SPACE FOR:	APPROXIMATE SQ. FOOTAGE REQUIRED
0-29	NO SPACE REQUIRED	NO SPACE REQUIRED
30-49	ONE RECYCLING STATION	144 SQ. FT.
50-79	TWO RECYCLING STATIONS	2 X 144 SQ. FT. (288 SQ. FT. TOTAL)
80-109	THREE RECYCLING STATIONS	3 X 144 SQ. FT. (432 SQ. FT. TOTAL)
110-139	FOUR RECYCLING STATIONS	4 X 144 SQ. FT. (576 SQ. FT. TOTAL)
140-169	FIVE RECYCLING STATIONS	5 X 144 SQ. FT. (720 SQ. FT. TOTAL)
170-200	SIX RECYCLING STATIONS	6 X 144 SQ. FT. (864 SQ. FT. TOTAL)

SOLID WASTE CONTAINERS REQUIRED: 2
SOLID WASTE CONTAINERS PROVIDED: 2
RECYCLING CONTAINERS REQUIRED: 2
RECYCLING CONTAINERS PROVIDED: 3
NOTE
SEE ENCLOSURE DETAIL 22
ON SHEET 7.4 FOR RECYCLING CONTAINER AND SOLID WASTE CONTAINER

PARCEL	SINGLE FAMILY UNITS PROPOSED	SINGLE FAMILY UNITS ALLOWED
A	47 TOWNHOME LOTS	285 DETACHED
B	223-45' UNITS	316 DETACHED
C	58 TOWNHOME LOTS	58 TOWNHOME LOTS
F	72-88' UNITS	77 DETACHED
G-I	32-100' UNITS	66 DETACHED

Stantec Consulting Services Inc.
2127 Arroyo Town Boulevard, Suite 300
Charlotte NC U.S.A.
28273
Tel. 704.329.0900
Fax. 704.329.0905
www.stantec.com



Copyright Reserved
The Contractor shall verify and be responsible for all dimensions. DO NOT scale the drawing - any errors or omissions shall be reported to Stantec without delay.
The Copyrights to all designs and drawings are the property of Stantec. Reproduction or use for any purpose other than that authorized by Stantec is forbidden.

- Consultants**
- COMMON OPEN SPACE
 - PEDESTRIAN HAND RAIL
 - FENCE
 - TREE SAVE AREA
 - R1-1, 30"x30" STOP SIGN
 - 100' UNDISTURBED WATERSHED BUFFER
 - YIELD SIGN
 - EX. OVER HEAD ELECTRIC
 - BARRICADE - DETAIL 50.07A AND B
 - POWER POLE
 - 20' X 20' DUKE POWER TOWER
 - ORANGE PROTECTION FENCE

SITE DATA:
PARCEL ID: 11 322 117
TOTAL OVERALL SITE AREA: ±506.97 AC.
FUTURE RESIDENTIAL DEVELOPMENT AREA: ± 356.02 AC.
PHASE 1 GROSS SITE AREA: ±242.95 AC.
PARCEL "I" AREA: ±17.27 AC.
PHASE ONE RESIDENTIAL SITE AREA DEVELOPED: ± 225.68 AC.
COMMON OPEN SPACE: ± 63.92 AC. (37.19%)
ROAD LF: ±26,400.90 FT
RESIDENTIAL ZONING: MK-2(MND) NS (PETITION # 2005-014)
CATAMBA RIVER/LAKE WYLYE & LOWER LAKE WYLYE WATERSHED OVERLAY CRITICAL AREA
BUILT UPON AREA (X B.U.): 50.00 % (SEE SHEET C2.138)
(HIGH DENSITY PERMIT REQUIRED)
OF PROPOSED SINGLE FAMILY HOMES: 327
OF PROPOSED TOWNHOMES FOR SALE: 105
PARCEL J: AMENITY CENTER
INNOVATIVE STANDARDS:
MIN FRONT SETBACK: 20'
MIN REAR YARD: 15'
MIN SIDE: 5'
MIN LOT WIDTH: 65', 80' & 100'
MIN TOWNHOUSE PRIVATE LOT: 2,000 SF
MIN TOWNHOUSE PRIVATE OPEN SPACE: 400 SF
BUILDING HEIGHT: 40'
MIN BUILDING SEPARATION: 7' FOR SINGLE FAMILY DETACHED
15' FOR TOWNHOMES
2 SPACE PER LOT (ATTACHED OR DETACHED)
PARKING

9	REV. PER CITY REVIEW COMMENTS	CIP	RLC	12.05.22
8	REV. ADDS SML RD IMPR. & DEPCT & CHGA INRES. PRVY TO PUB R/CIP/KWR		RLC	11.12.03
Revision		By	Appd.	YY.MM.DD