

INDEX OF SHEETS

SHEET 1	MASTER COVER SHEET
SHEET 2	SITE PLAN #1
SHEET 3	SITE PLAN #2
SHEET 4	SITE PLAN #3
SHEET 5	SITE PLAN #4
SHEET 6	DRAINAGE PLAN #1
SHEET 7	DRAINAGE PLAN #2
SHEET 8	DRAINAGE PLAN #3
SHEET 9	DRAINAGE PLAN #4
SHEET 10	DRAINAGE AREA PLAN #1
SHEET 11	DRAINAGE AREA PLAN #2
SHEET 12	PRE-DEVELOPMENT PLAN
SHEET 13	POST-DEVELOPMENT PLAN
SHEET 14	SAND FILTER BASIN DETAIL
SHEET 15	EROSION CONTROL PHASING PLAN
SHEET 15A	CLEARING PHASE EROSION CONTROL PLAN #1
SHEET 16	CLEARING PHASE EROSION CONTROL PLAN #2
SHEET 17	EROSION CONTROL PLAN #1
SHEET 18	EROSION CONTROL PLAN #2
SHEET 19	EROSION CONTROL PLAN #3
SHEET 20	EROSION CONTROL PLAN #4
SHEET 21	FINAL GRADING PHASE EROSION CONTROL PLAN #1
SHEET 22	FINAL GRADING PHASE EROSION CONTROL PLAN #2
SHEET 23	FINAL GRADING PHASE EROSION CONTROL PLAN #3
SHEET 24	FINAL GRADING PHASE EROSION CONTROL PLAN #4
SHEET 25	S.W.I.M. BUFFER PLAN #1
SHEET 26	S.W.I.M. BUFFER PLAN #2
SHEET 27	TREE PLANTING PLAN #1
SHEET 28	TREE PLANTING PLAN #2
SHEET 29	DETAIL SHEET #1
SHEET 30	DETAIL SHEET #2
SHEET 31	DETAIL SHEET #3
SHEET 32	TURN LANE DETAIL & STRIPING PLAN #1
SHEET 33	TURN LANE DETAIL & STRIPING PLAN #2
SHEET 34	SECTION & TRAFFIC CONTROL PLAN #1
SHEET 35	SECTION & TRAFFIC CONTROL PLAN #2
SHEET 36	ROADWAY IMPROVEMENT DETAILS
SHEET 37	ROADWAY IMPROVEMENT DETAILS
SHEET 38	ROADWAY IMPROVEMENT DETAILS
SHEET 39	ROADWAY IMPROVEMENT DETAILS
SHEET 40	YOUNGBLOOD ROAD
SHEET 41	MCKEE ROAD
SHEET 42	BUCKTHORNE RIDGE COURT
SHEET 43	DERBY FARM LANE
SHEET 44	DERBY FARM LANE
SHEET 45	THOROUGHbred TRACE LANE, CHAMPIONS PLACE LANE
SHEET 46	HIGHFLYER WOODS LANE
SHEET 47	HIGHFLYER WOODS LANE
SHEET 48	DARK STAR COURT
SHEET 49	ALYDAR COMMONS LANE
SHEET 50	ALYDAR COMMONS LANE
SHEET 51	BELMONT STAKES LANE
SHEET 52	BELMONT STAKES LANE
SHEET 53	HYPERION HILLS LANE
SHEET 54	HYPERION HILLS LANE
SHEET 55	ARABIAN MEWS LANE
SHEET 56	ARABIAN MEWS LANE
SHEET 57	WEEPING CHERRY LANE



CHARLOTTE
<http://development.charmeck.org>

ENGINEERING

PCO / DETENTION / DRAINAGE PLAN

EROSION CONTROL

NOTE: SCHEDULE PRE-CONSTRUCTION MEETING AT LEAST 48 HRS. PRIOR TO ANY LAND DISTURBING ACTIVITY USING THE ONLINE FORM AT <http://development.charmeck.org>

URBAN FORESTRY


TREE ORDINANCE

CDOT

NOTE: THIS PLAN APPROVAL DOES NOT INCLUDE COMMERCIAL ZONING. ALL BUILDING PERMITS AND ZONING APPROVALS CAN BE OBTAINED AT MECKLENBURG COUNTY CODE ENFORCEMENT. PLEASE CALL CTAC AT 704-336-3829 FOR MORE INFORMATION.

APPROVED

By Emily Chien at 8:02 am, Apr 23, 2015

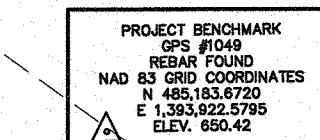



APPROVED


APPROVED

By Kelly Robertson 704-336-4354 at 5:31 pm, Apr 09, 2015

APPROVED

Kory Hedrick

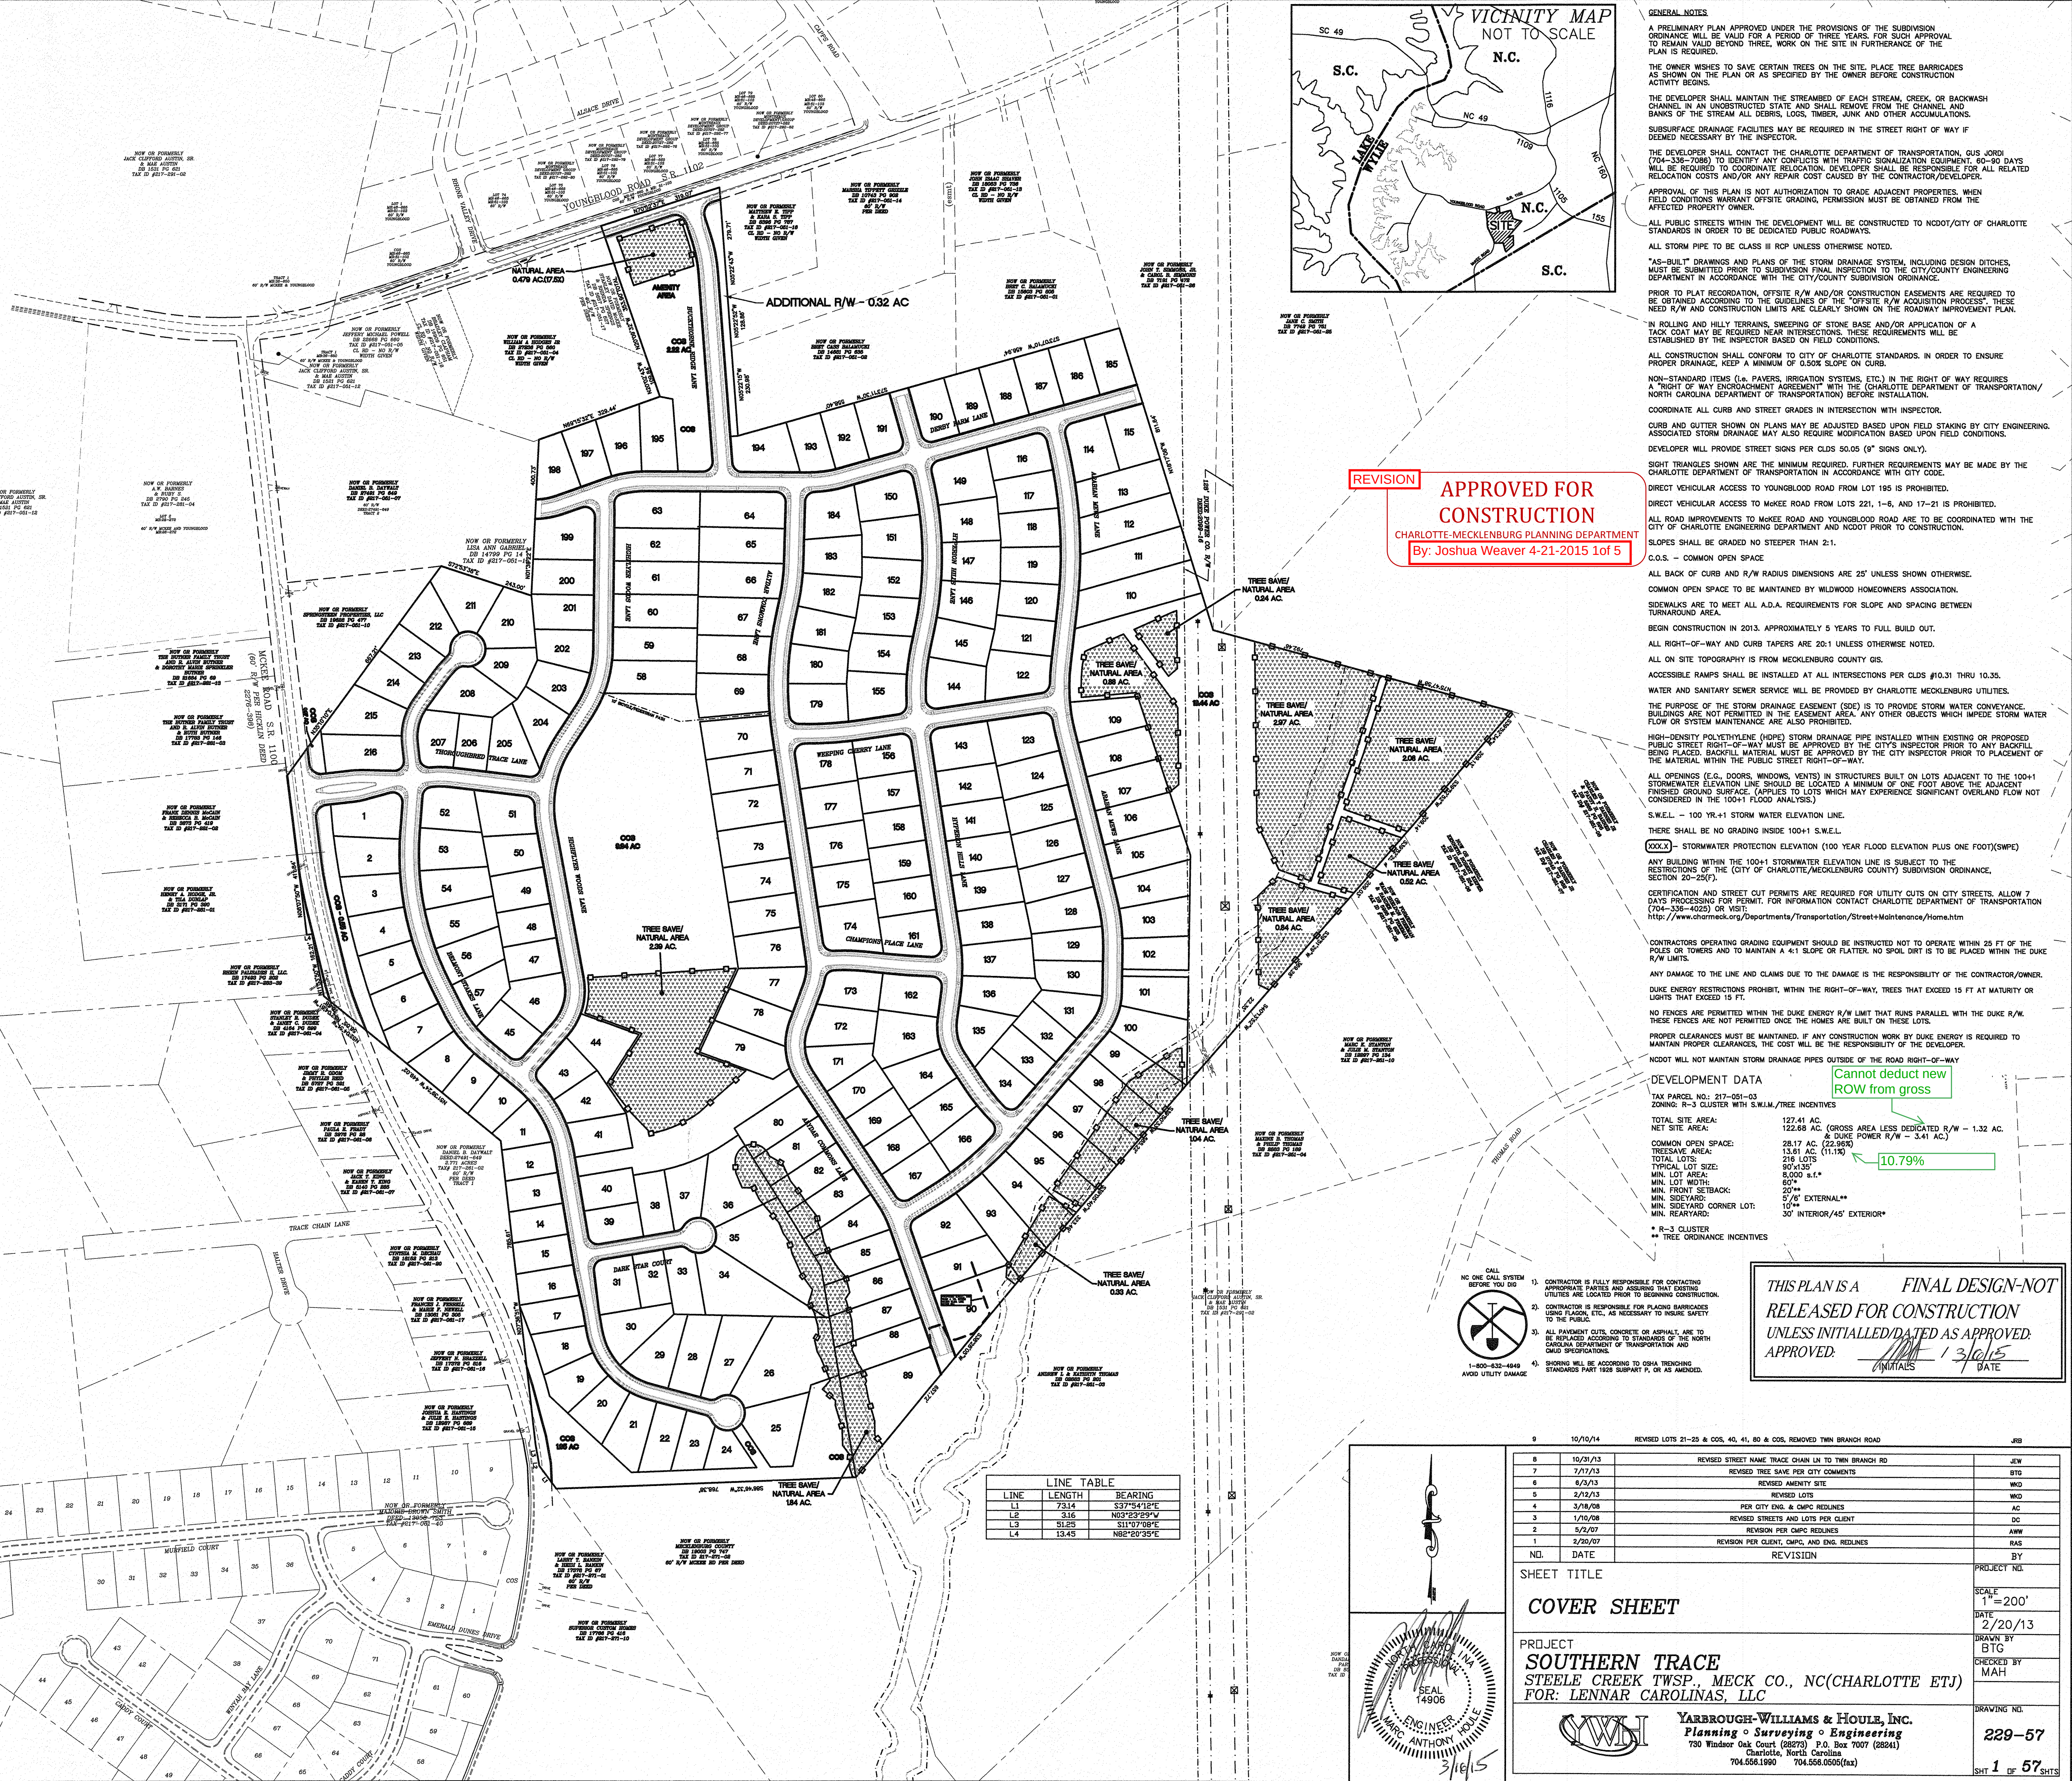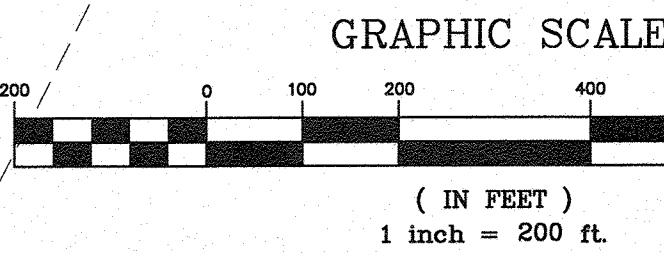

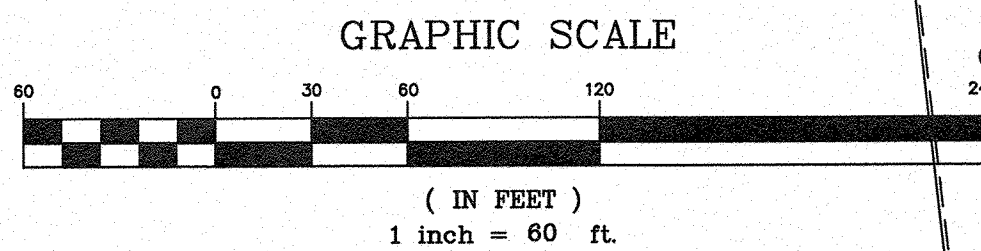

THIS PLAN IS A FINAL DESIGN-NOT
RELEASED FOR CONSTRUCTION
UNLESS INITIALED/DATED AS APPROVED.
APPROVED: _____
INITIALS DATE

NOW OR FORMERLY
THE BUTNER FAMILY TRUST
AND R. ALVIN BUTNER
& DOROTHY MARIE SPRINKLER
BUTNER
DB 21684 PG 69
TAX ID #217-281-13

NOW OR FORMERLY
THE BUTNER FAMILY TRUST
AND R. ALVIN BUTNER
& RUTH BUTNER
DB 17783 PG 146
TAX ID #217-281-03

NOW OR FORMERLY
FRANK DENNIS McCain
& REBECCA B. McCain
DB 3873 PG 419
TAX ID #217-281-02

NOTE:
A 30' MINIMUM COMMON OPEN SPACE ADJACENT TO THE R/W OF MCKEE
ROAD, SHALL MEET THE REQUIREMENTS OF SECTION 12.308 OF THE
ZONING ORDINANCE. THE COMMON OPEN SPACE SHALL CONTAIN A
MINIMUM 4' HIGH BERM OR WALL/FENCE AND PLANTINGS CONSISTING OF
6 TREES AND 20 SHRUBS PER 100 LINEAR FEET. AREAS QUALIFIED AS
TREE SAVE, SHALL REQUIRE ONLY 20 SHRUBS PER 100 LINEAR FEET.

NOW OR FORMERLY
HENRY A. HODGE, JR.
& TILA DUNLAP
DB 3171 PG 390
TAX ID #217-281-01

NOTE:
DEVELOPER TO DEDICATE 30' PUBLIC RIGHT-OF-WAY
FROM THE CENTERLINE OF MCKEE ROAD ON EACH SIDE.


Y
2
39
LLC.

NOW OR FORMERLY
ANLEY R. DUDEK
JANET C. DUDEK
DB 4164 PG 899
TAX ID #217-061-04

NOW OR FORMERLY
JIMMY R. ODOM

NOW OR FORMERLY
LISA ANN GABRIEL
DB 14799 PG 14
TAX




GRAPHIC SCALE



(IN FEET)

1 inch = 60 ft.




THIS PLAN IS A FINAL DESIGN-NOT
RELEASED FOR CONSTRUCTION
UNLESS INITIALED/DATED AS APPROVED
APPROVED: [Signature] 1/31/16
DATE: [Signature] 1/31/16

NOW OR FORMERLY
ANDREW L & KATHRYN THOMAS
DB 02883 PG 201
TAX ID #217-251-03

11	10/10/14	REVISED LOTS 21-25 & COS, 40, 41, 80 & COS, REMOVED TWIN BRANCH ROAD	JRB	JEW
10	7/17/13	REVISED TWIN BRANCH ROAD TO TWIN BRANCH ROAD	JRB	JEW
9	7/17/13	REVISED TREE SAVE PER CITY COMMENTS	JRB	JEW
8	2/12/13	REVISED LOTS	JRB	JEW
7	07/09/08	ADDED ADDRESSES	JRB	JEW
6	4/17/08	PER DAVE HENRY COMMENTS	AC	
5	4/3/08	PER NCDOT COMMENTS	AC	
4	3/18/08	PER CITY ENG. & CMPC REDLINES	AC	
3	1/10/08	REVISED STREETS AND LOTS PER CLIENT COMMENTS	DC	
2	5/9/07	REVISION PER CMPC REDLINES	ANW	
1	5/29/07	REVISION PER CLIENT, CMPC, AND ENG. REDLINES	BAJ	
N.D.	DATE	REVISION	BY	
SHEET TITLE				
SITE PLAN #4				
PROJECT				
SOUTHERN TRACE				
STEELE CREEK TWP., MECK CO., NC (CHARLOTTE ETJ)				
FOR: LENNAR CAROLINAS, LLC				
YARBROUGH-WILLIAMS & HOULE, INC.				
Planning • Surveying • Engineering				
730 Windsor Oak Court (28273) P.O. Box 7007 (28241)				
Charlotte, North Carolina				
DRAWING NO.				
229-53				
SHT 5 OF 57 SHTS				