



This is to certify that on the 18th day of January 2006 I Surveyed the property shown on this plat and that the title lines and physical features, if any, are as shown hereon, and that the area of this property is 20,000.00 square ft. or 0.459 acre(s) as calculated by the coordinate method with a Ratio of precision of 1: 10,100. This survey and plat does not meet all requirements of N. C. G.S. 47-30 as amended.

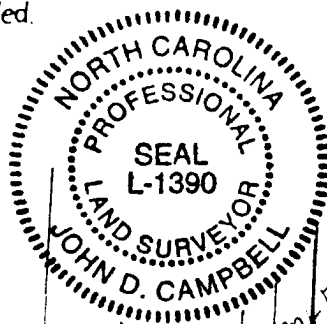

Signed John D. Campbell
 NC Professional Land Surveyor (704)392-8875
 6626 Glenmoor Drive, Charlotte, NC 28214

Per Map Book 5, Page 247

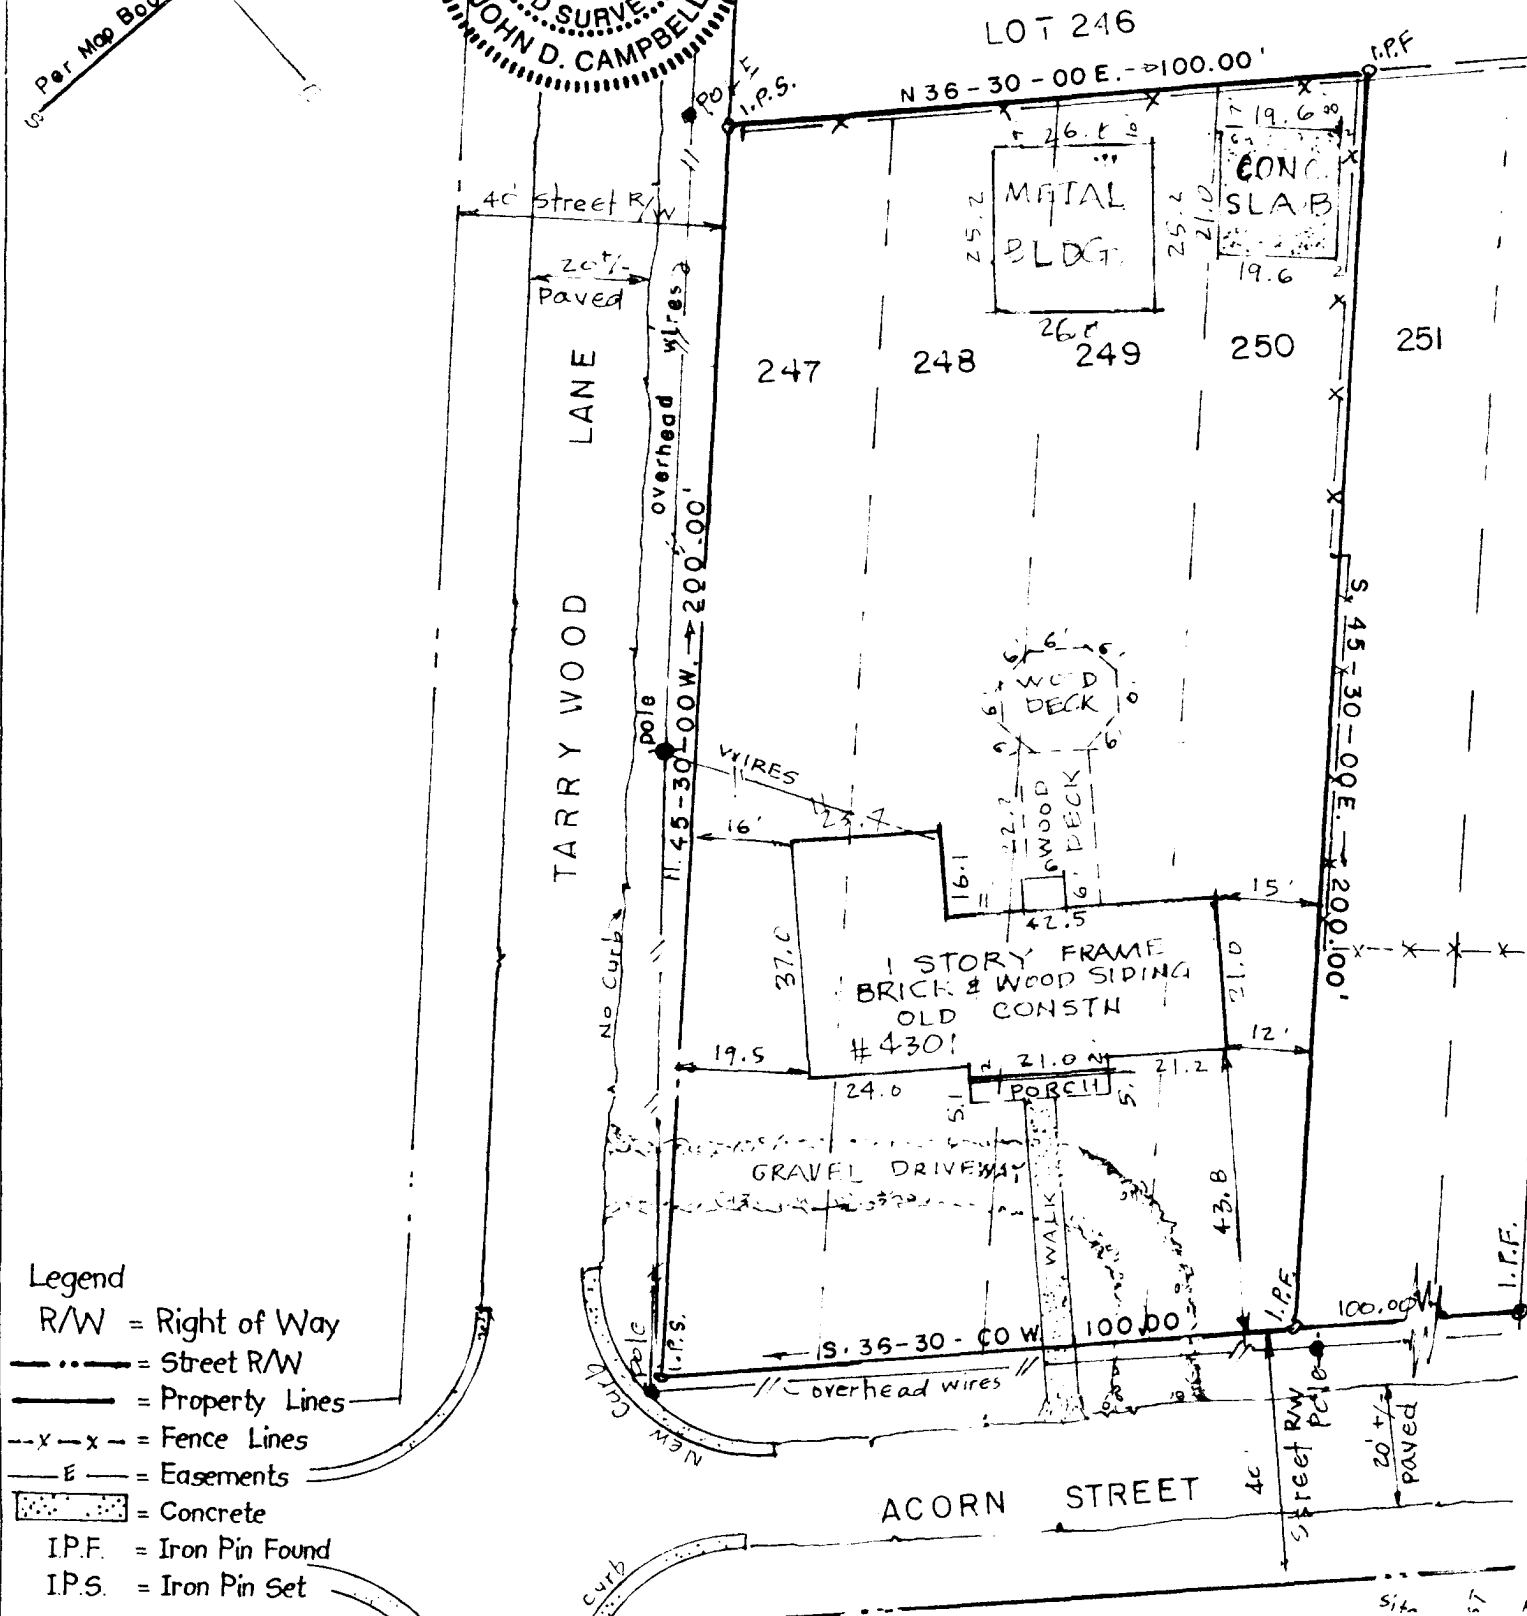

- Legend**
- R/W = Right of Way
 - = Street R/W
 - = Property Lines
 - x-x- = Fence Lines
 - E- = Easements
 - [Pattern] = Concrete
 - I.P.F. = Iron Pin Found
 - I.P.S. = Iron Pin Set