



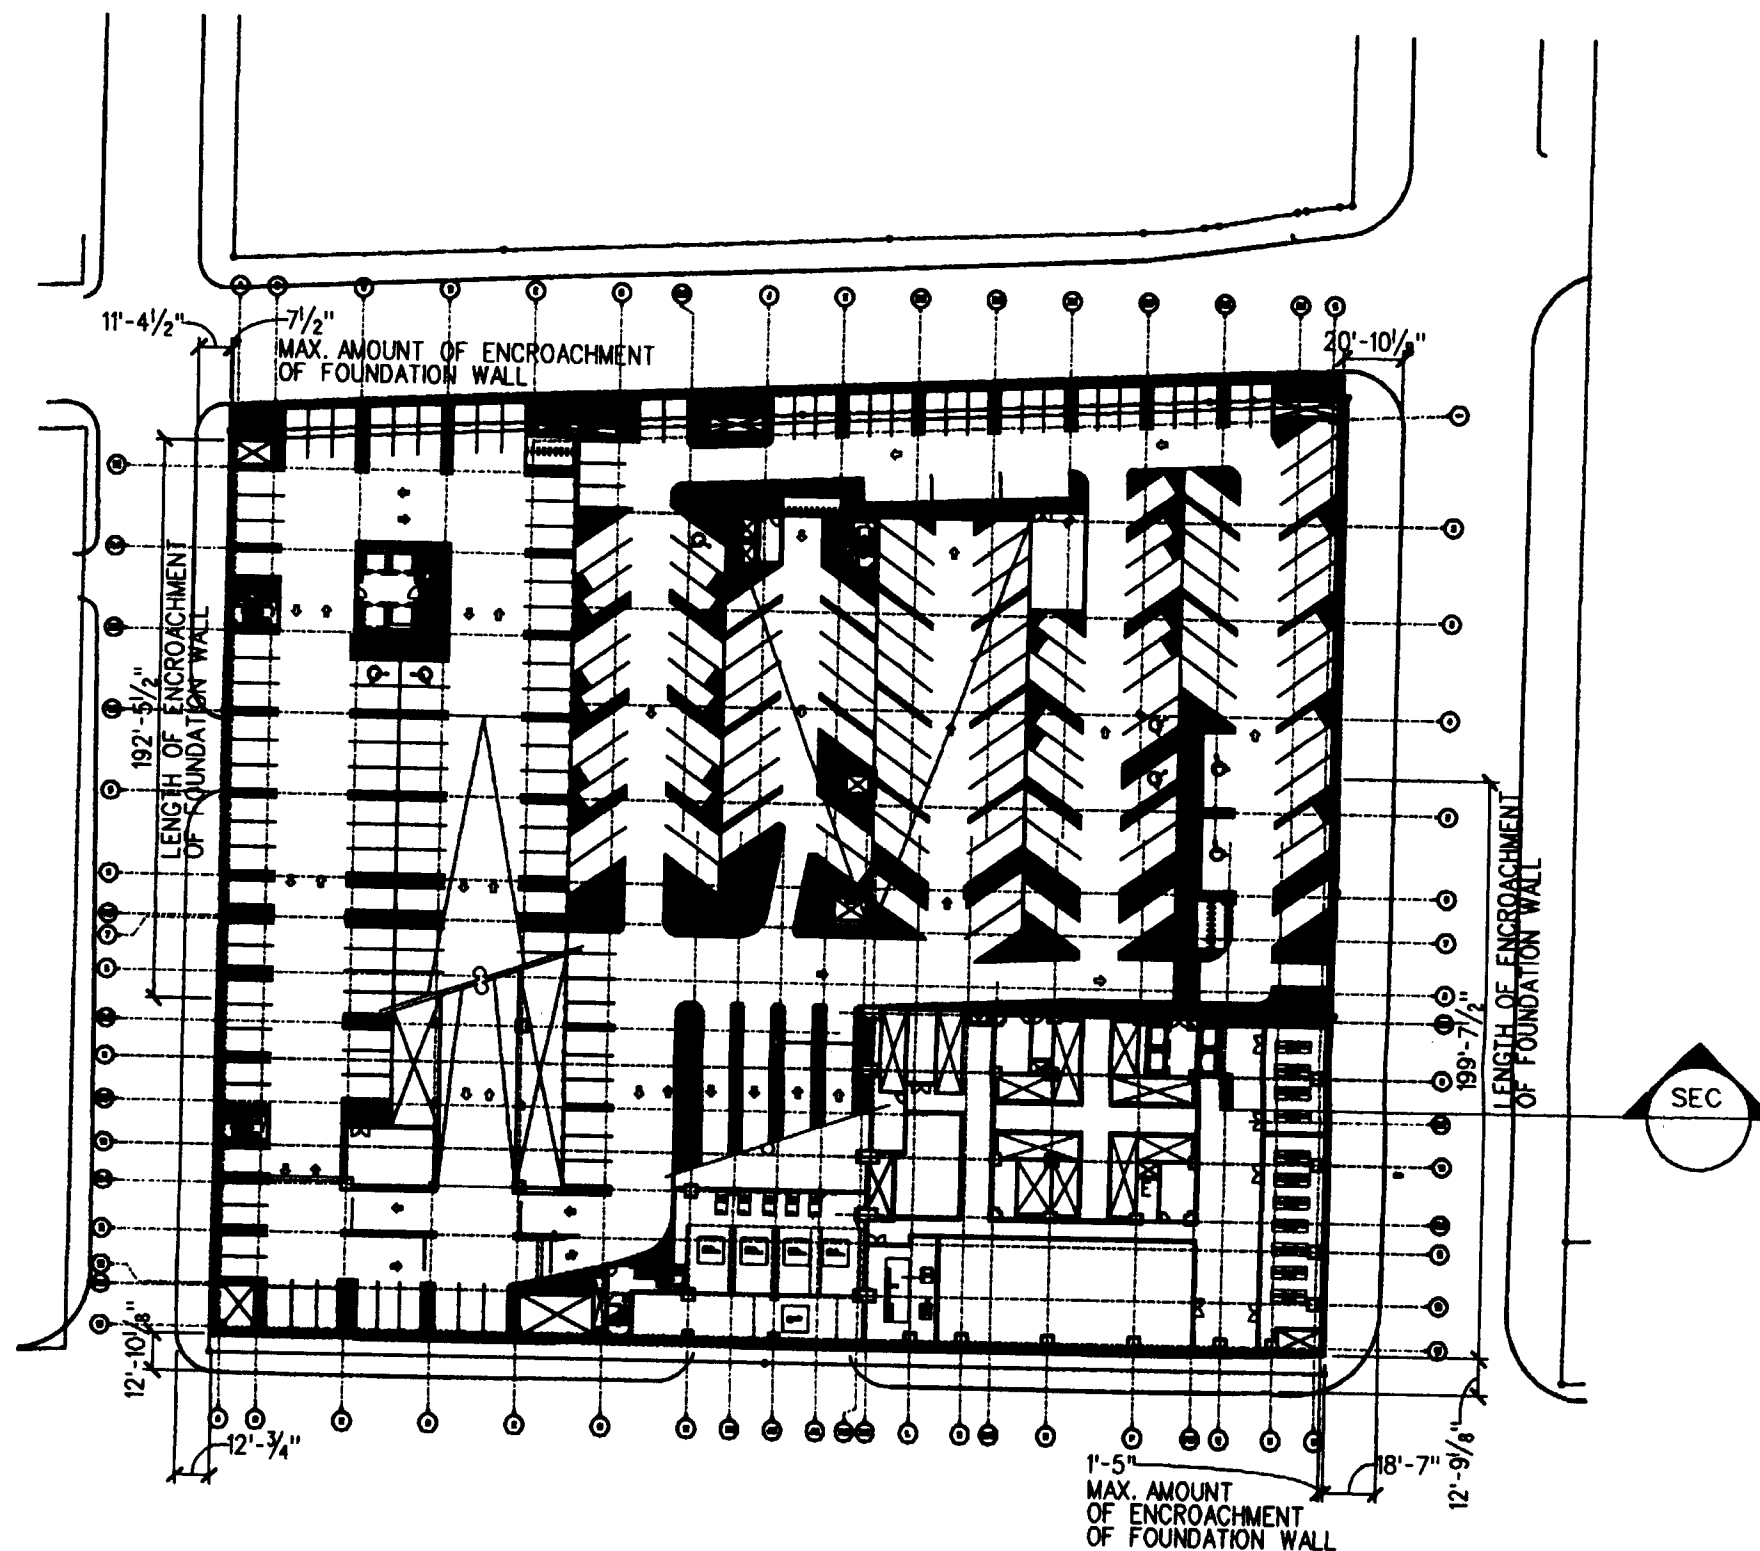


Parking Level 01
 $\frac{1}{8}'' = 1'-0''$

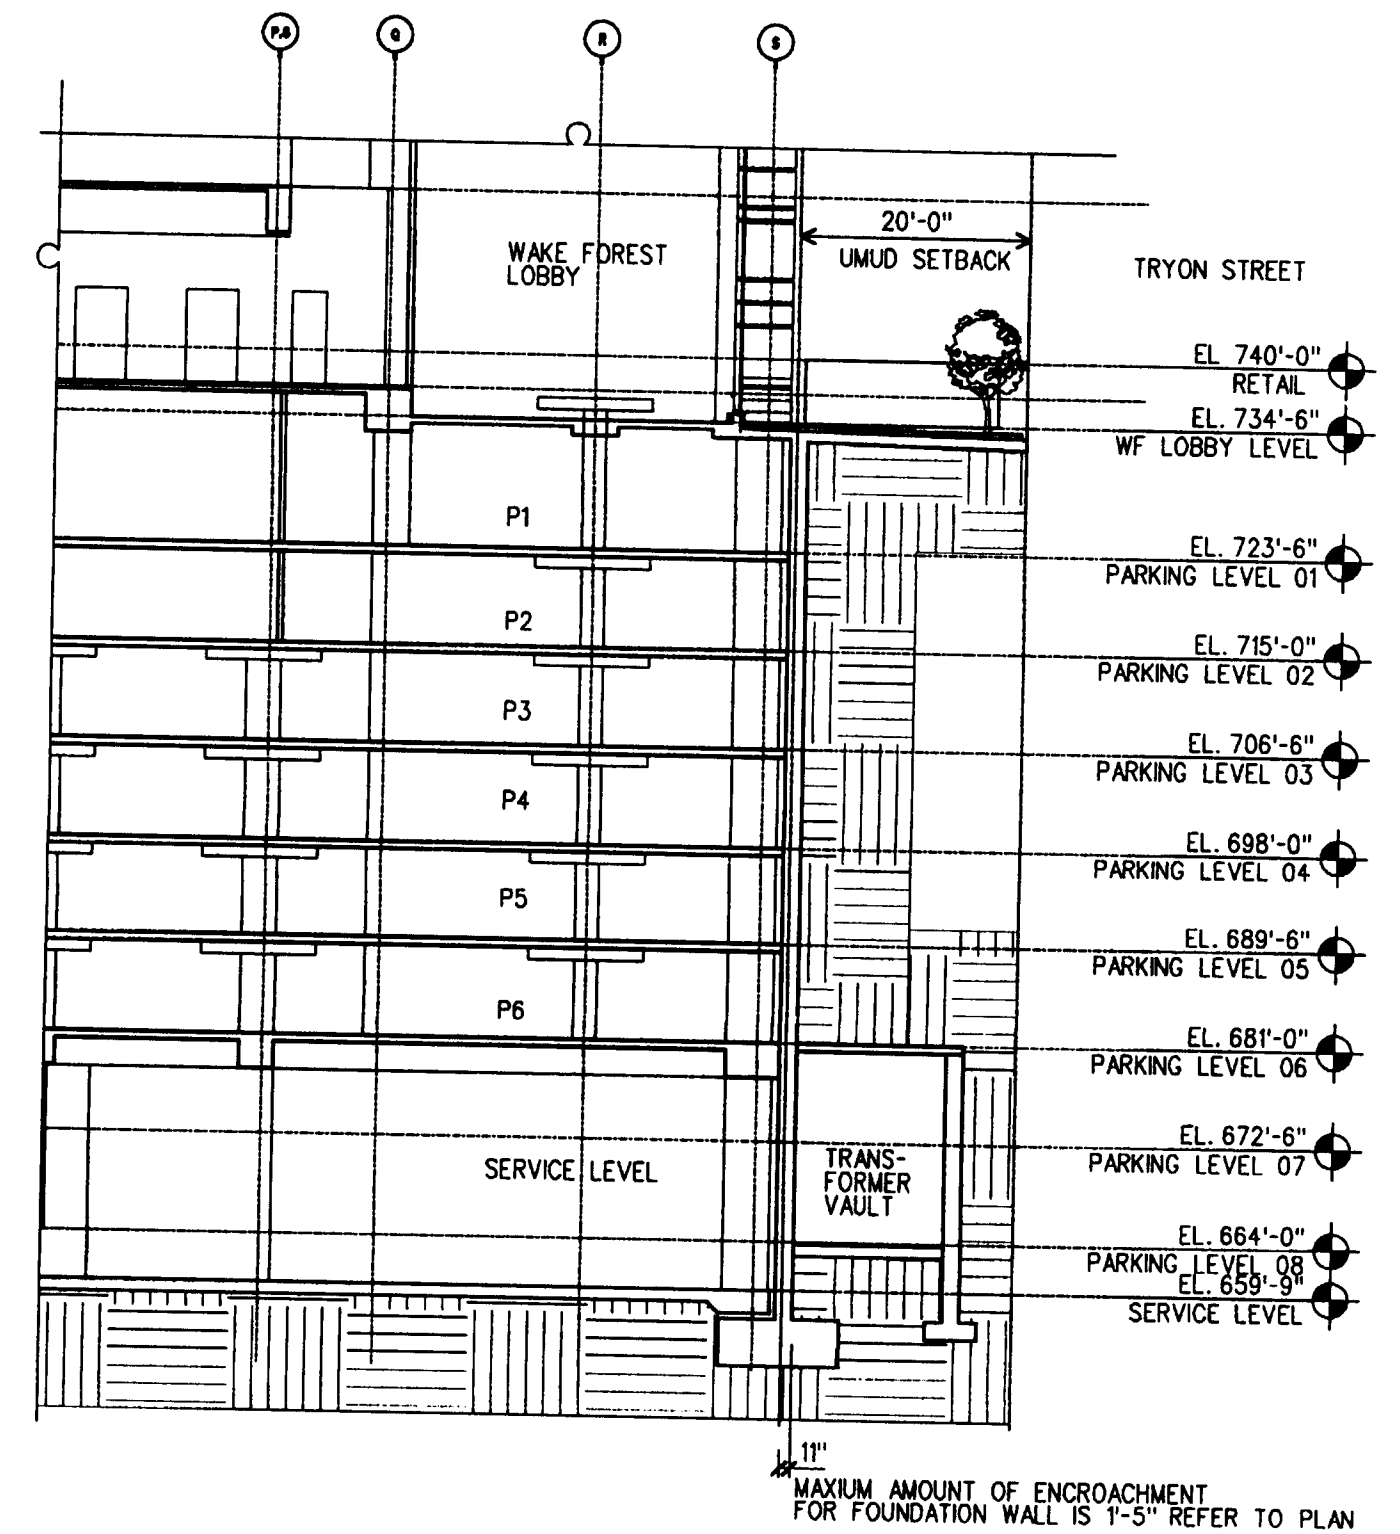

Section
 $\frac{1}{8}'' = 1'-0''$

2004-129



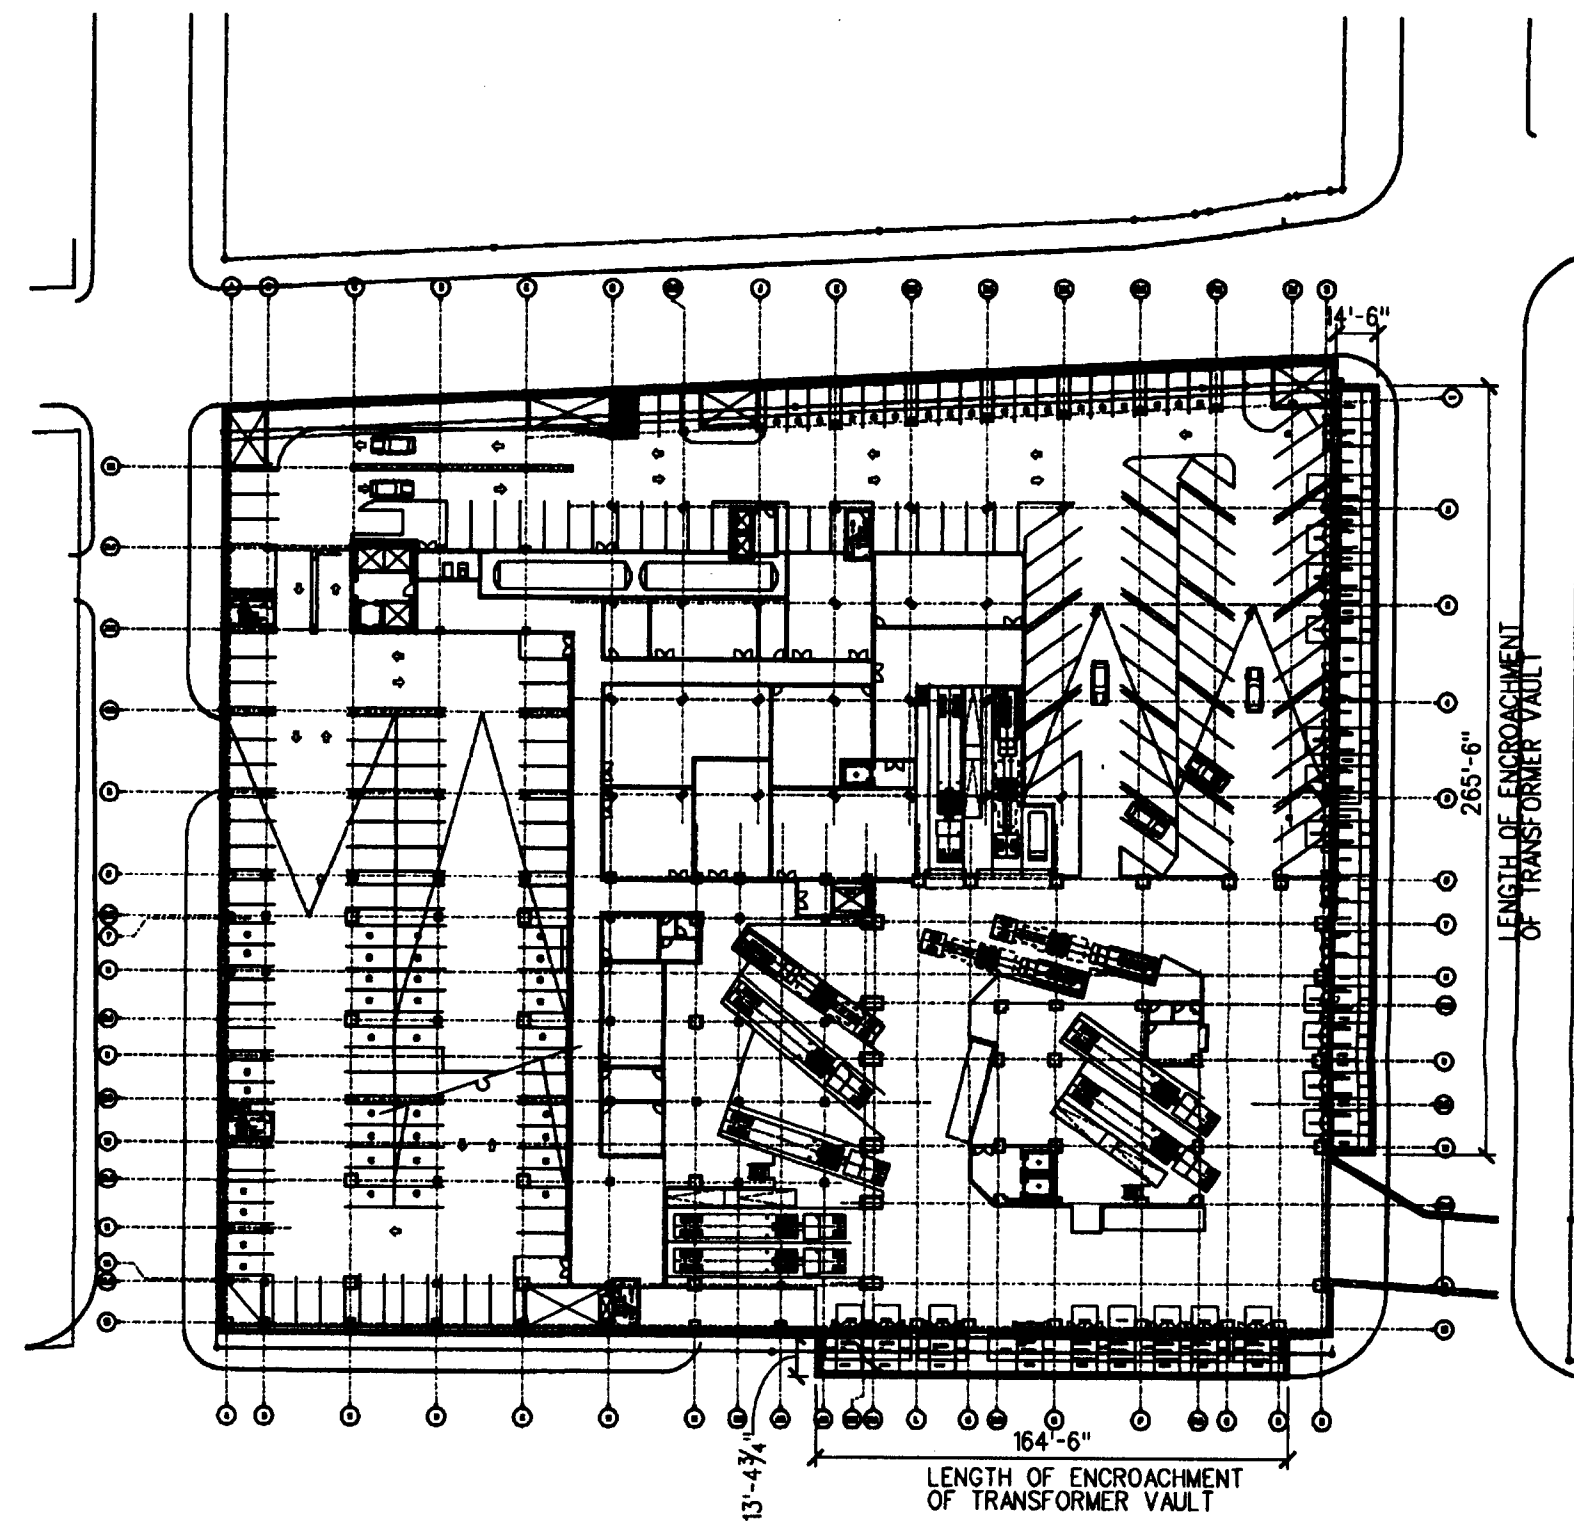

Parking Level 08

1/4" = 1'-0"