



RECORD CALLS-CURVE TABLE						
CURVE	CENTRAL ANGLE	RADIUS	LENGTH	TANGENT	CHORD BEARING	CHORD
C1	7°32'32"	1236.37	162.75	81.49	N01°39'44"W	162.63
C2	90°00'00"	20.00	31.42	20.00	S39°34'00"W	28.28
C3	36°14'00"	305.65	193.29	100.00	N77°19'00"W	190.09
C4	12°07'42"	590.52	125.00	62.73	S65°15'51"E	124.77
C5	19°46'02"	590.52	203.73	102.89	S81°12'42"E	202.72
C6	14°37'08"	924.93	235.99	118.64	N06°54'10"E	235.35

CURVE TABLE						
CURVE	CENTRAL ANGLE	RADIUS	LENGTH	TANGENT	CHORD BEARING	CHORD
C7	8°28'38"	1101.68	163.00	81.65	N01°49'03"W	162.85
C8	90°00'00"	20.00	31.42	20.00	S39°34'00"W	28.28
C9	36°14'00"	305.65	193.29	100.00	N77°19'00"W	190.09
C10	12°07'42"	590.52	125.00	62.73	S65°15'51"E	124.77
C11	19°46'02"	590.52	203.73	102.89	S81°12'42"E	202.72
C12	14°37'47"	906.34	235.64	118.49	N06°57'59"E	234.98

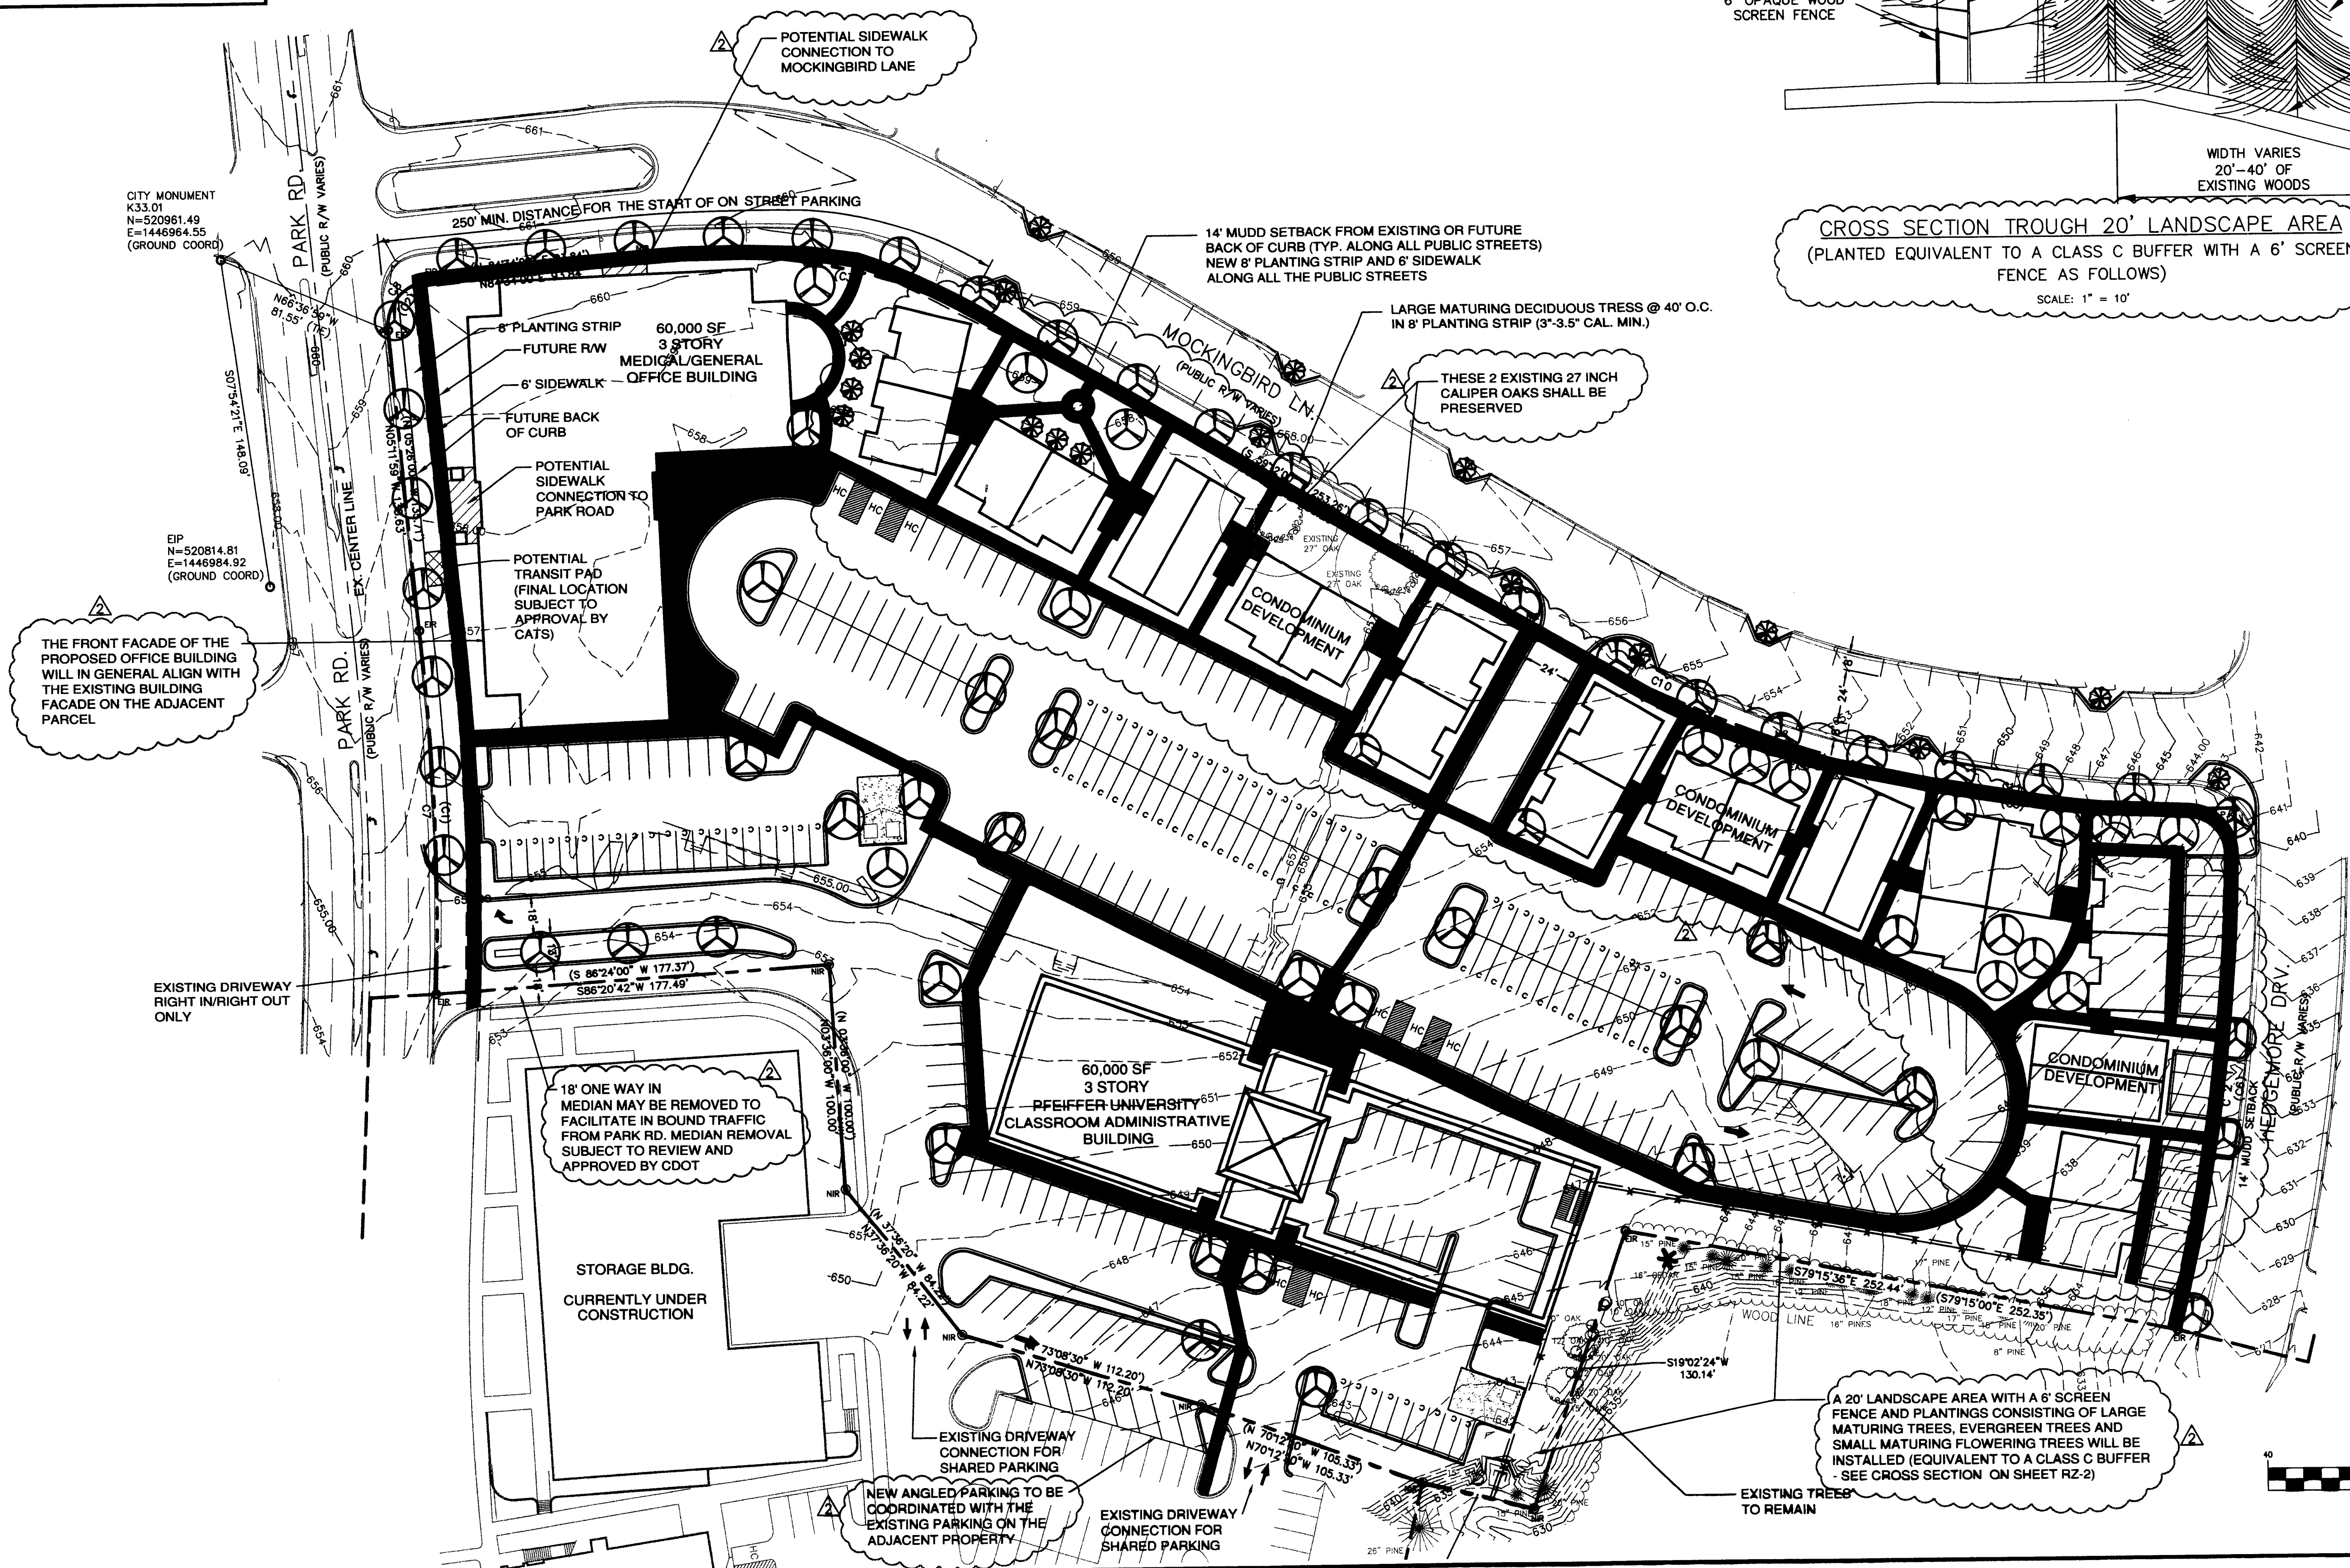

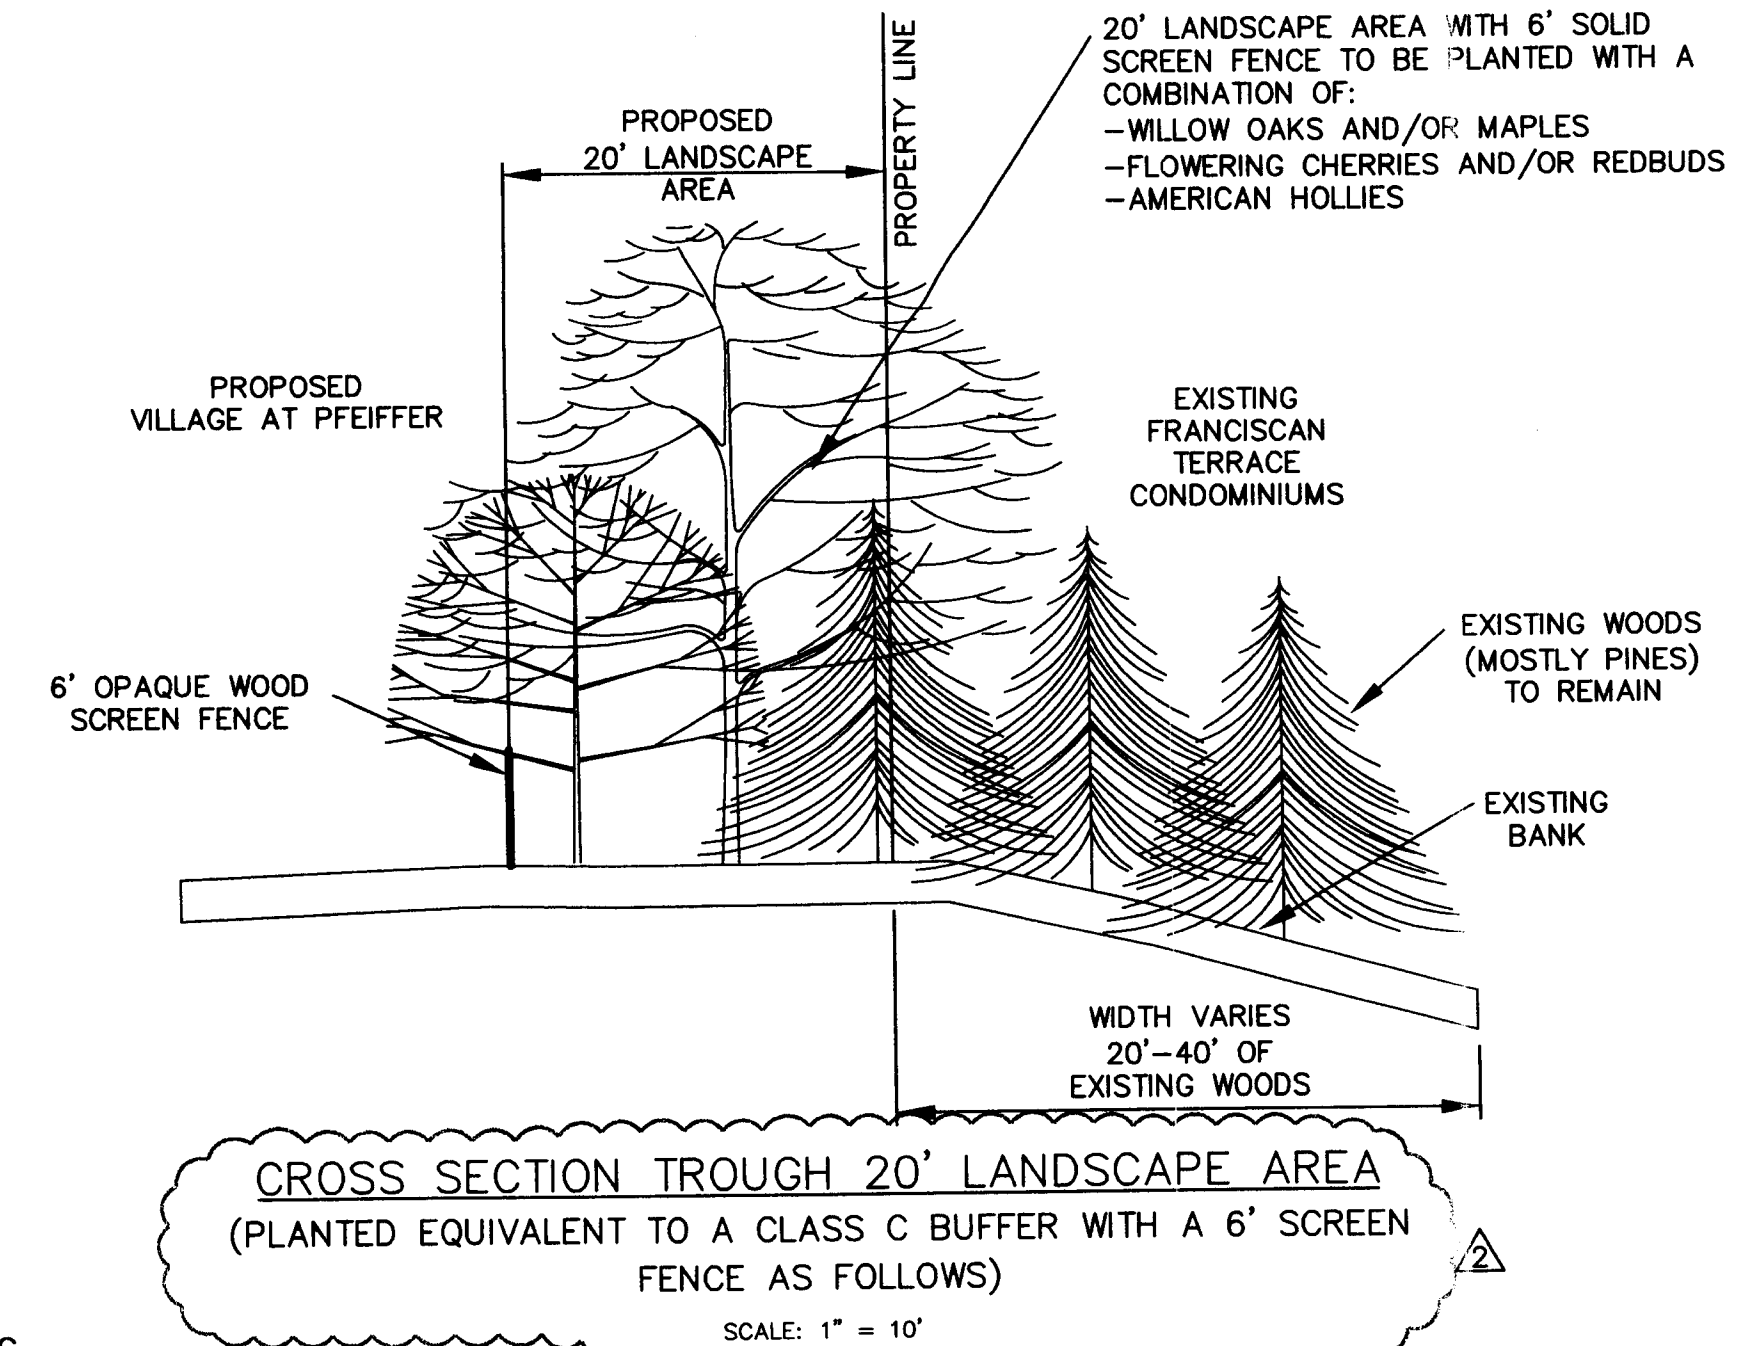

The Village at Pfeiffer

Hedgemore Street Elevation 6.26.06 Scale 1:20

BRACKETT
COMPANY

ADW
Architects, p.a.



The Village at Pfeiffer

Mockingbird Lane Street Elevation (West Side) 6.26.06 Scale 1:20

BRACKETT
COMPANY

ADW
Architects, p.a.