
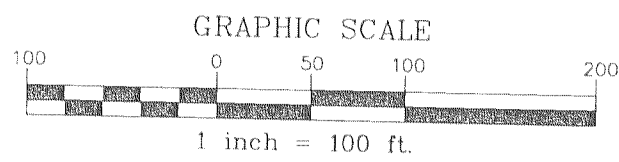


Y:\Projects\CKP\CKP-05000, Falls Property (FOR-05111)\Land\Construction Drawings\Design Files\Exhibits\CKP05000-Q1-Q2.dwg, 4/6/2006 2:01:22 PM, mayo, 1:1

LINE TABLE		
LINE	LENGTH	BEARING
L1	71.88'	N 21°32'56" E
L2	17.84'	S 71°30'21" E
L3	14.22'	S 71°30'21" E
L4	25.08'	S 78°30'31" E
L5	28.13'	S 19°47'34" E
L6	37.70'	S 50°46'50" E
L7	14.32'	S 60°25'27" E

CURVE TABLE						
CURVE	DELTA	RADIUS	LENGTH	CHORD	BEARING	TANGENT
C1	18°24'05"	626.11'	201.08'	200.22'	S 27°20'53" W	101.41'
C2	3°31'37"	1624.16'	99.97'	99.96'	S 34°47'07" W	50.00'
C3	4°35'55"	626.11'	50.25'	50.24'	N 15°50'53" E	25.14'
C4	8°00'00"	1807.92'	252.43'	252.23'	N 17°32'56" E	126.42'

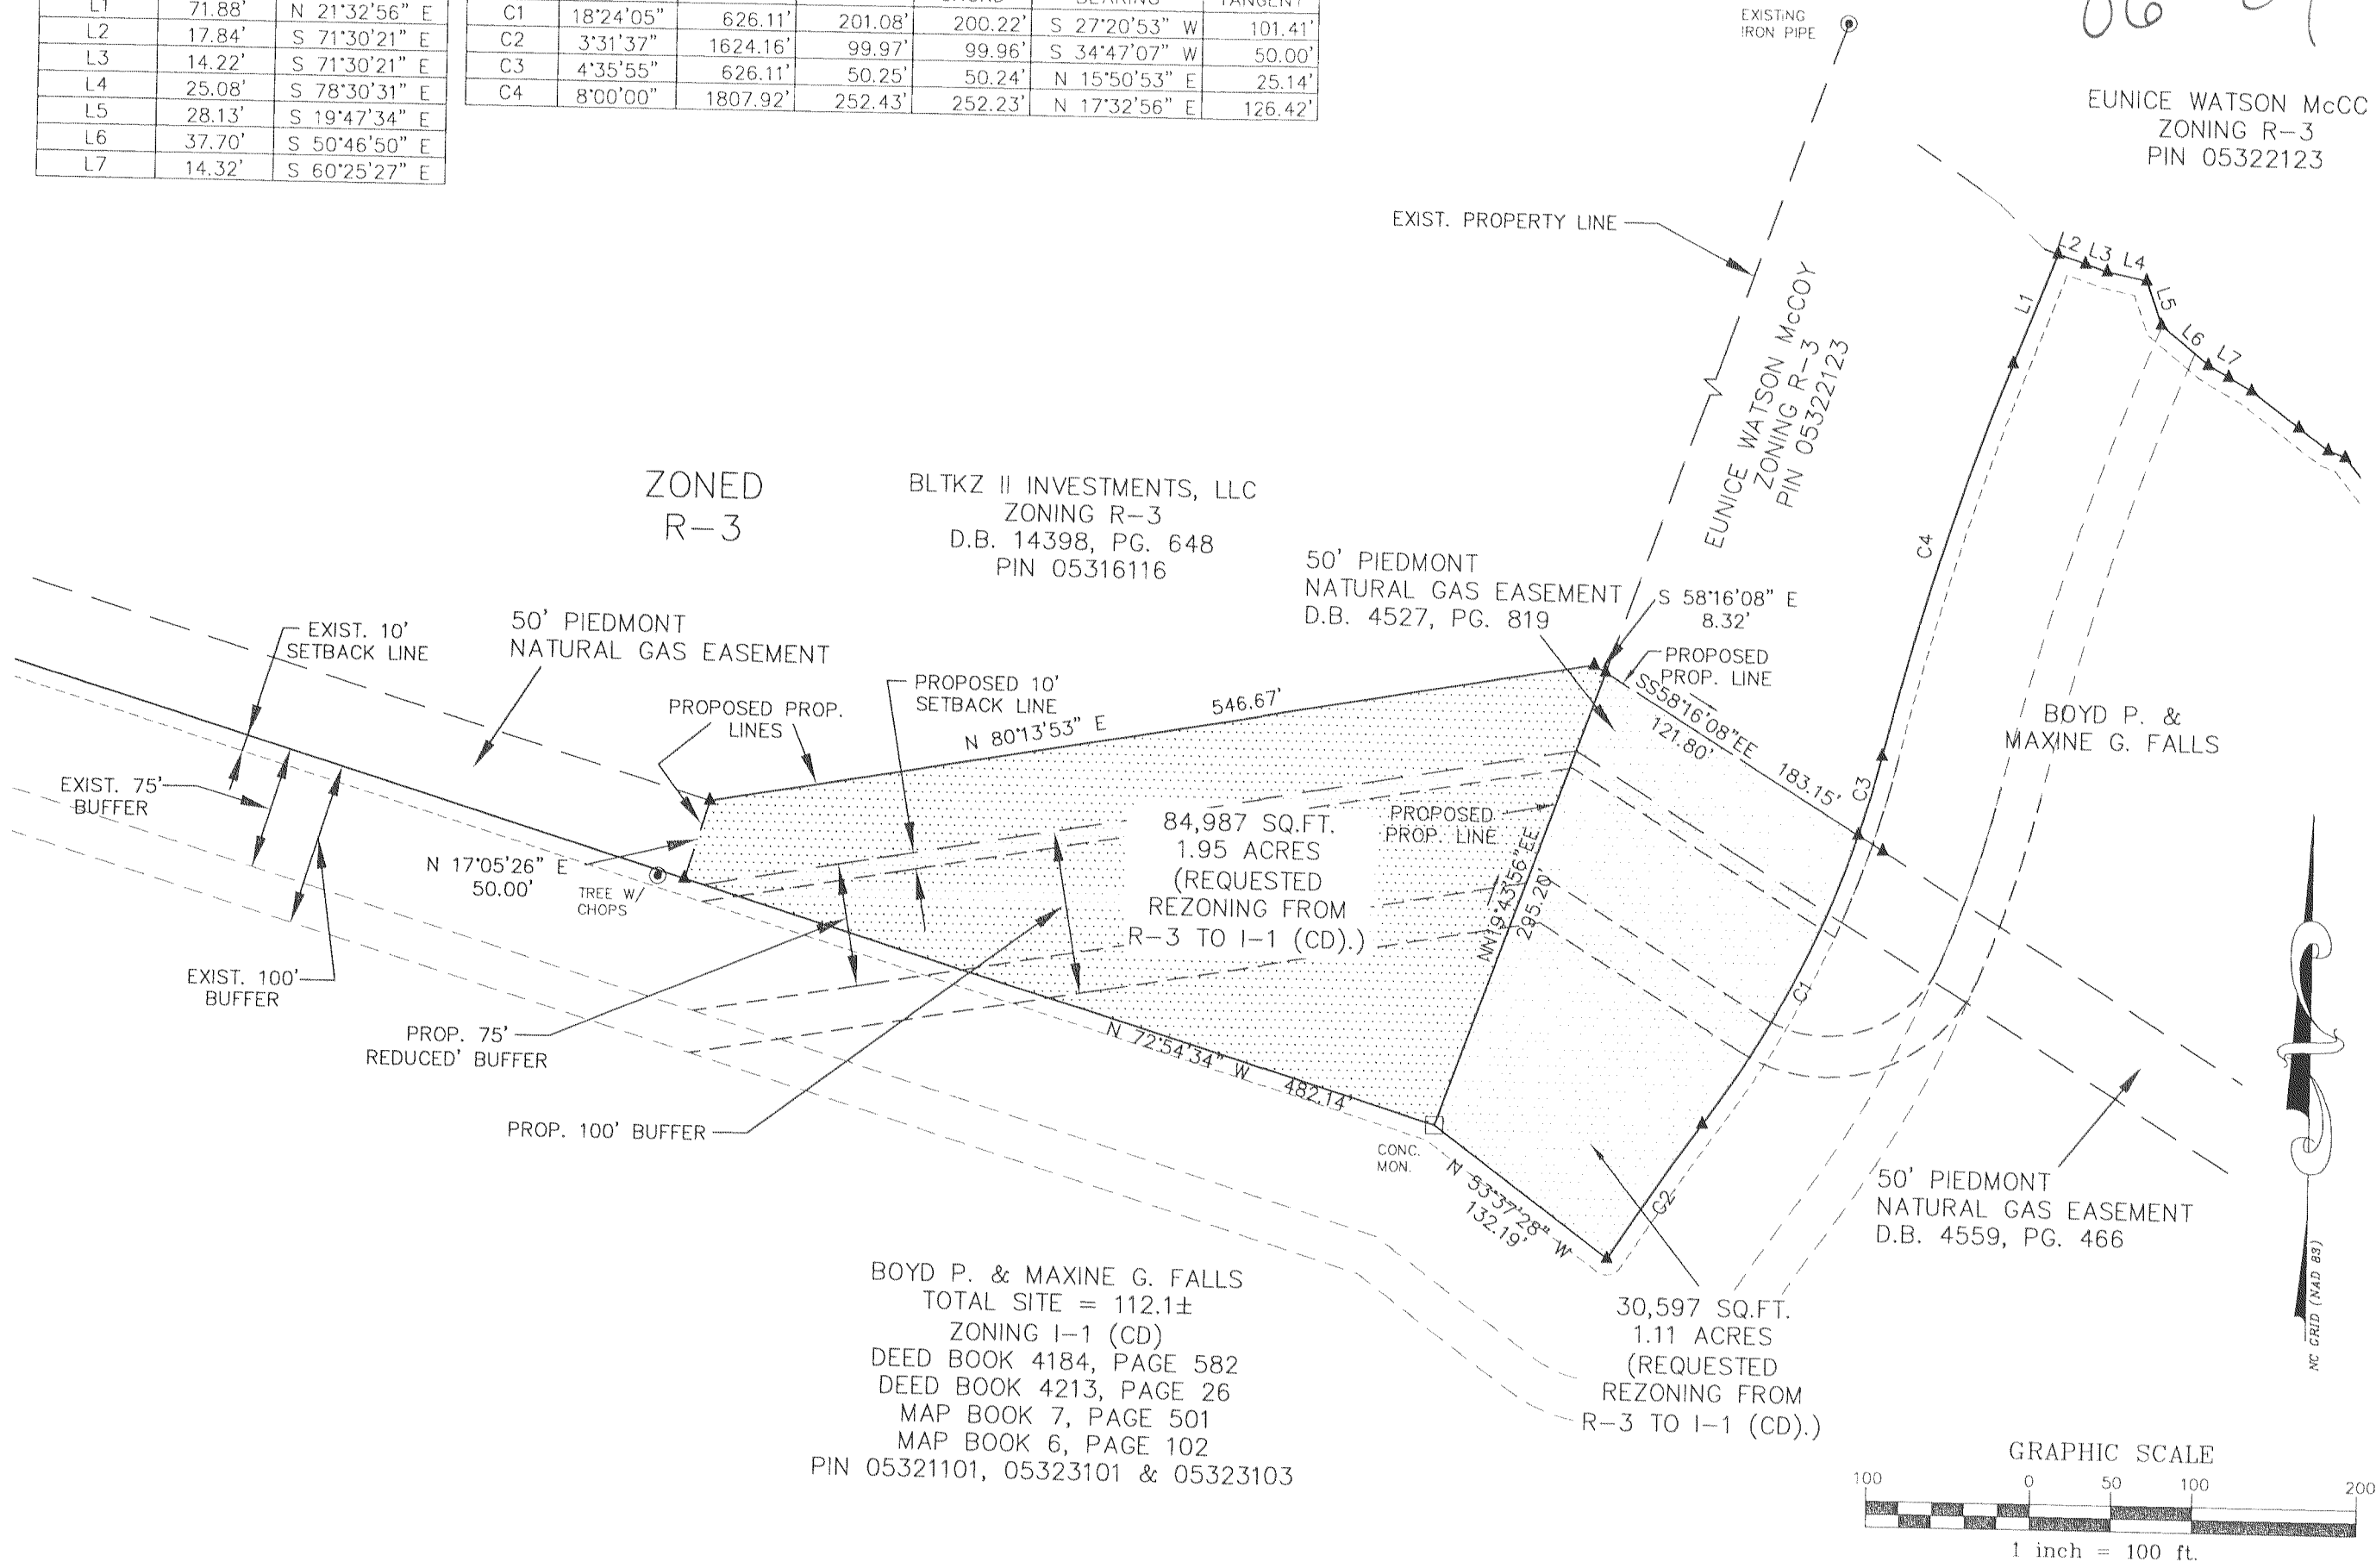

06-84

EUNICE WATSON MCCOY
ZONING R-3
PIN 05322123

THE JOHN R. McADAMS
COMPANY, INC.
ENGINEERS/PLANNERS/SURVEYORS
RESEARCH TRIANGLE PARK, NC
P.O. BOX 14005 ZIP 27709-4005
(919) 361-5000

PROPOSED REZONING EXHIBIT
WILKINSON BOULEVARD
MECKLENBURG COUNTY, NORTH CAROLINA

PROJECT NO. CKP-05000
FILENAME: CKP05000-Q1-Q2
SCALE: 1"=100'
DATE: 3-24-2006

McADAMS