



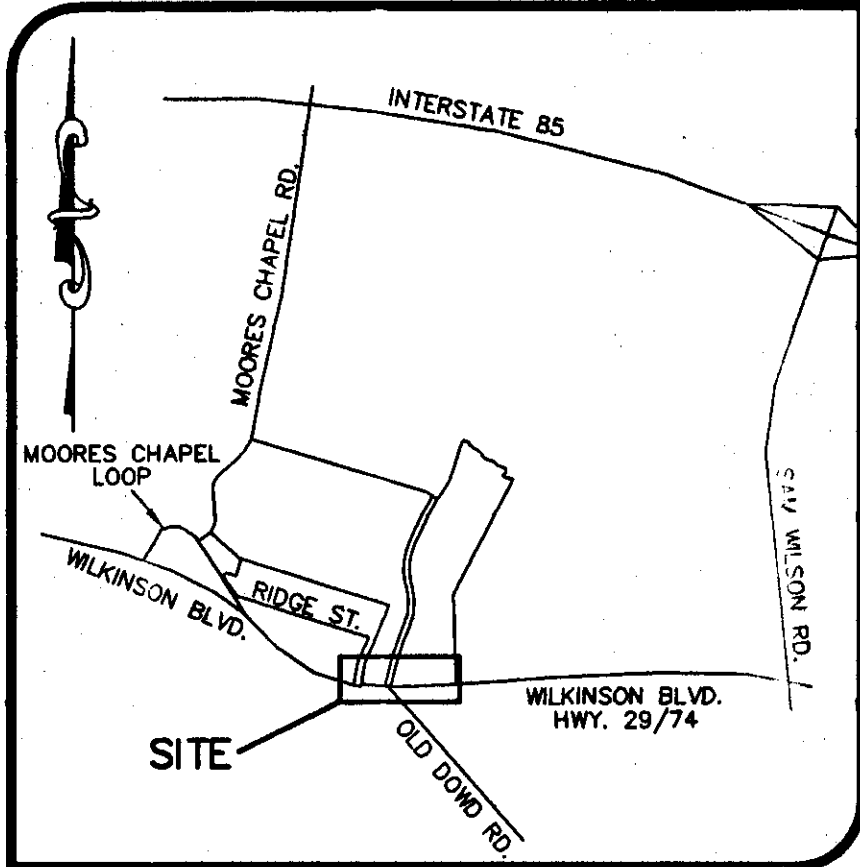


VICINITY MAP
NTS

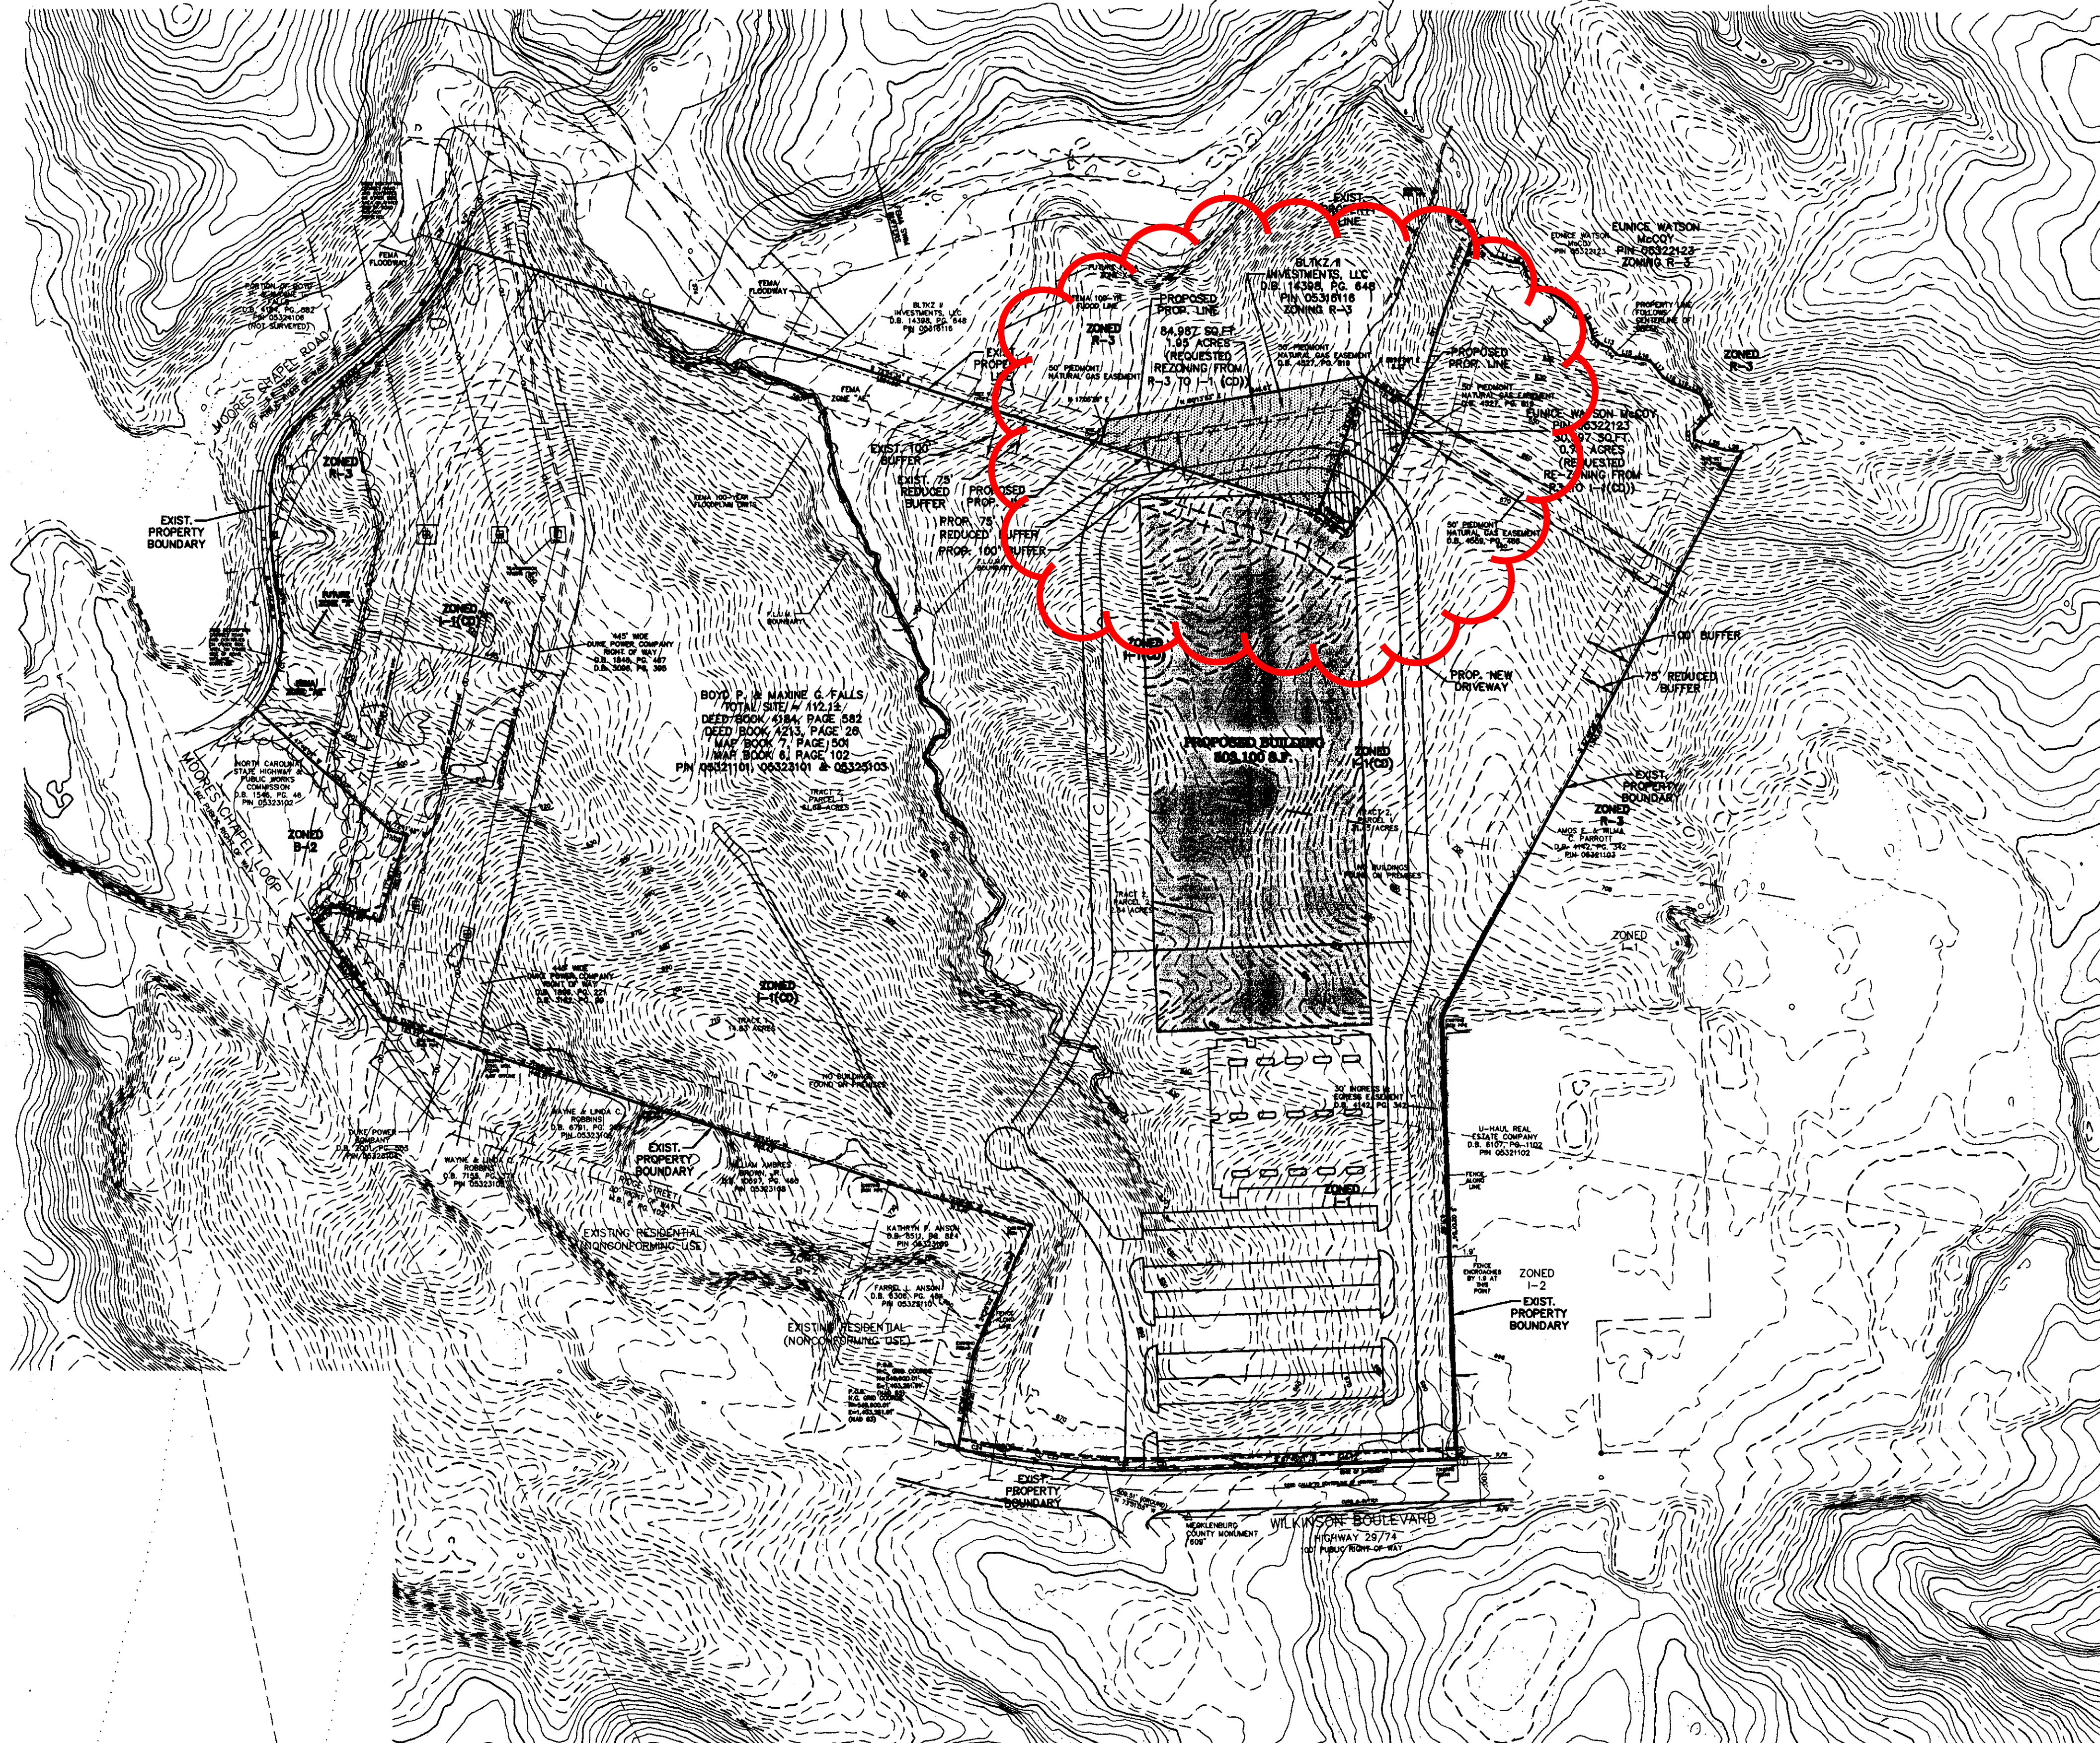

LINE	LENGTH	BEARING
L1	32.00	S 71°30'21" E
L2	25.00	S 78°30'31" E
L3	28.12	S 19°47'34" E
L4	37.00	S 50°48'50" E
L5	30.88	S 60°25'27" E
L6	38.37	S 52°48'17" E
L7	22.45	S 53°10'30" E
L8	11.04	S 69°32'25" E
L9	30.34	S 38°52'07" E
L10	9.31	S 13°38'46" E
L11	18.75	S 13°02'07" E
L12	27.11	S 51°10'46" E
L13	17.32	S 70°52'01" E
L14	18.91	S 43°01'33" E
L15	40.78	S 80°01'27" E
L16	30.82	S 77°39'02" E
L17	43.30	S 38°34'20" E
L18	28.05	S 51°02'16" E
L19	33.27	S 71°11'14" E
L20	20.63	S 64°10'00" E
L21	43.11	S 21°42'46" E
L22	47.88	S 44°22'59" W
L23	18.09	S 02°21'24" E
L24	18.91	S 69°32'24" E
L25	49.91	S 72°32'03" E
L26	37.79	S 94°18'35" E

CURVE	DELTA	RADIUS	LENGTH	CHORD	BEARING	TANGENT
C1	47°58'58"	235.00	188.67	180.88	N 15°38'40" E	104.50
C2	111°12'22"	850.00	183.67	183.35	N 02°43'08" W	87.15
C3	36°10'16"	190.00	128.90	127.36	N 22°31'41" E	67.60
C4	8°22'32"	580.00	84.84	84.77	N 46°18'15" E	42.50
C5	27°57'07"	597.11	291.30	288.42	N 36°30'31" E	148.61
C6	37°1'37"	1624.18	98.87	99.90	N 34°47'07" E	50.00
C7	23°00'00"	826.11	251.34	248.65	N 20°02'56" E	127.58
C8	8°00'00"	1807.92	232.43	232.43	N 17°32'56" E	126.52
C9	4°36'39"	1886.83	158.18	158.17	N 18°35'56" E	98.25
C10	35°30'59"	654.49	405.70	399.24	N 03°48'25" E	209.61
C11	20°00'01"	537.13	187.50	186.55	N 03°07'03" W	94.71
C12	18°20'04"	584.02	188.67	187.79	N 15°17'57" E	95.11
C13	23°00'00"	589.00	188.64	188.63	N 25°32'56" E	99.48
C14	8°28'22"	1624.18	183.48	183.40	N 29°47'07" E	91.84
C15	4°36'39"	1886.83	158.18	158.18	S 29°30'43" W	97.00
C16	20°00'00"	579.00	201.03	201.03	S 26°32'56" W	100.53
C17	18°20'04"	844.02	207.84	207.04	S 10°17'57" W	104.88
C18	20°00'01"	597.13	208.44	207.38	S 03°07'03" W	105.22
C19	35°30'59"	994.49	588.01	582.64	S 02°48'25" W	180.38
C20	8°39'59"	1746.83	203.28	203.15	S 18°13'56" W	101.74
C21	3°28'26"	1892.20	131.24	131.21	S 88°52'35" W	65.64
C22	1°11'54"	1892.20	51.61	51.60	N 88°12'14" W	30.81
C23	7°22'40"	1892.20	243.85	243.48	N 83°34'56" W	121.97
C24	2°20'25"	1833.28	74.89	74.88	N 78°31'22" W	37.45

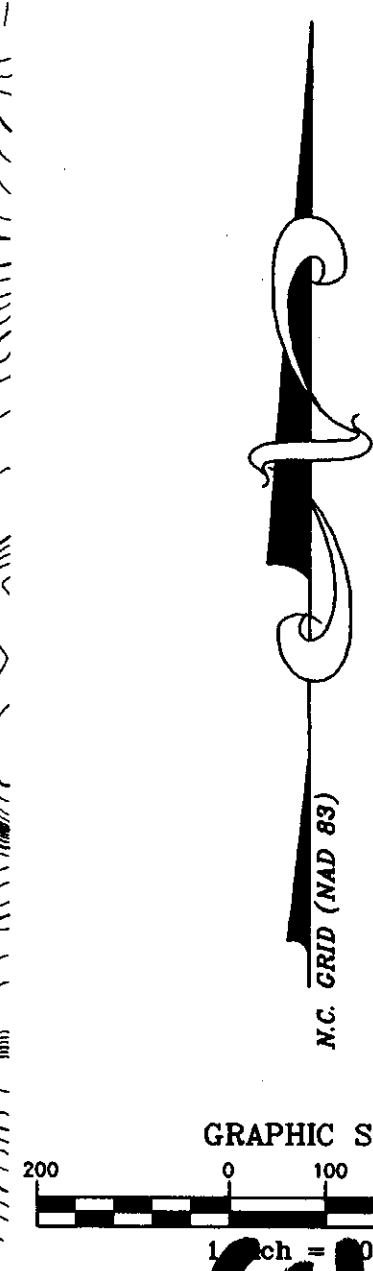

06-84

PRELIMINARY DRAWING - NOT RELEASED FOR CONSTRUCTION

THE JOHN R. McADAMS
COMPANY, INC.
ENGINEERS/PLANNERS/SURVEYORS
RESEARCH TRIANGLE PARK, NC
P.O. BOX 14005 ZIP 27709-4005
(919) 361-5000

REVISIONS:

OWNER:
CK-CHARLOTTE INDUSTRIAL LAND
DEVELOPMENT, INC.
2800 ONE FIRST UNION CENTER
301 SOUTH COLLEGE STREET
CHARLOTTE, NORTH CAROLINA 28202

BOYD P. AND MAXINE G. FALLS PROPERTY
WILKINSON BOULEVARD AND OLD DOWD ROAD
BERYTHILL TWP., MECKLENBURG COUNTY, NORTH CAROLINA
PROPOSED REZONING EXHIBIT

PROJECT NO.	CKP-05000
FILENAME:	ZRE-ZONING
DESIGNED BY:	KSB
DRAWN BY:	GEC
SCALE:	1"=100'
DATE:	3-24-2006
SHEET NO.	1-1

McADAMS