


ADJOINING OWNER'S REPORT

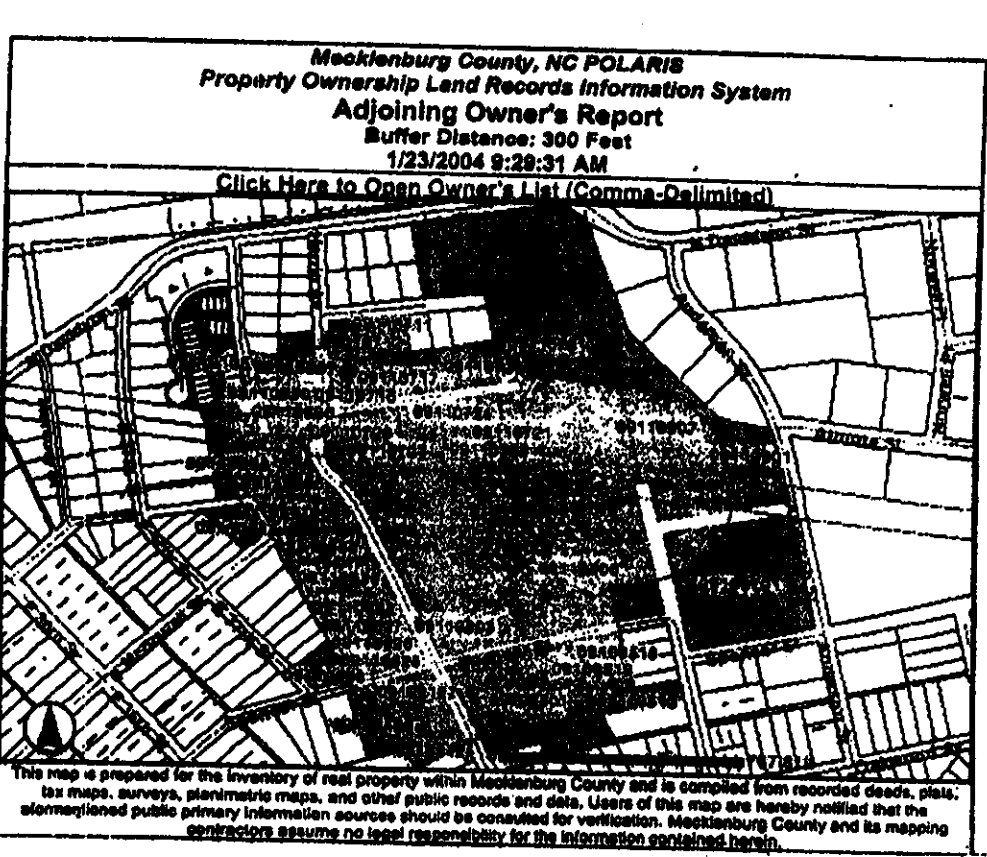

NoDa HERRIN TOWERS REZONING

FOR PUBLIC HEARING PETITION NO : 2004-42

Monday January 26, 2004
Revised: March 19, 2004

REQUESTED ZONING CHANGE
FROM: Industrial 1 & 2, '11 & 12"
TO: MUDD-O (Mixed Use Development District - Optional)

Date and Notes :

- Size : 11.11 acres (483,951 S.F.)
- Present zoning : I1 & I2
- Proposed zoning : MUDD-O.
MUDD-O has been chosen to allow the preservation of the two free standing existing buildings on site to be used as commercial / office.

Approximately 24,000 S.F. of two existing buildings will be preserved.

Existing Building One is 1st floor = 22,000 S.F.
2nd floor = 1,800 S.F.
Total = 23,800 S.F.

Existing Building Two is 600 S.F.


- Potential future additional building S.F. or additional units will comply with the parking requirements of MUDD-O.
- Future required : per MUDD-O
Residential : 1 space per dwelling unit
All Other Uses : 1 space per 600 SF
- 8 home sites labeled "A" - 3,000 S.F. minimum lot size with a minimum of one on-site parking space. 40' maximum height.
- 183 residential units (types "B" and "C") with 225 on site parking spaces. 50' maximum height.
- 40 residential units (type "D") with 72 garaged and on street parking spaces. 60' maximum height.
- 23,500 SF of existing building "One" with a maximum of 30 residential/office units with 30 on-site parking spaces.
- 800 SF of existing building "Two" with a minimum of one on-site parking space.
- Herrin Avenue on street parking = 16 spaces.
- Spencer Street on street parking = 20 spaces.
- Academy Street on street parking = 23 spaces.
- Final parking count may vary per construction documents and permitting issues. However, the parking requirements will be met per MUDD-O.
- Maximum number of units = 242.
- On-site (327) and off site (59) parking spaces = 386.
- Ratio of parking spaces to units = 1.6
- Units per acre density = 21.8
- Signage is limited to building signage with no detached signs.
- Trash collection service will be on site dumpster or on site compactor, and recycling. Will meet section 12.403 (12' x 40' compactor is shown).
- Future on street parking per CDOT approval.
- Site will meet tree ordinance requirements.
- Storm water requirements will meet city regulations. Note that most of the site is already impervious.

The petitioner shall coordinate with Charlotte Storm Water Services regarding the possibility of incorporating low impact development techniques to offset detention requirements.

The petitioner shall tie into and have the receiving drainage system(s) analyzed to ensure that it will not be taken out of standard due to the development. If it is found that development will cause the storm drainage system(s) to be taken out of standard, the petitioner shall provide adequate detention to prevent this from occurring.

Optional Notes:

- The edge of the existing Building "One" (to remain) is on the Academy Street right of way. See Academy Street section per CDOT agreements.
- The existing Building "Two" (to remain) will not meet the 14' setback.
- 0' Rear Yard along the easement line of railroad tracks.

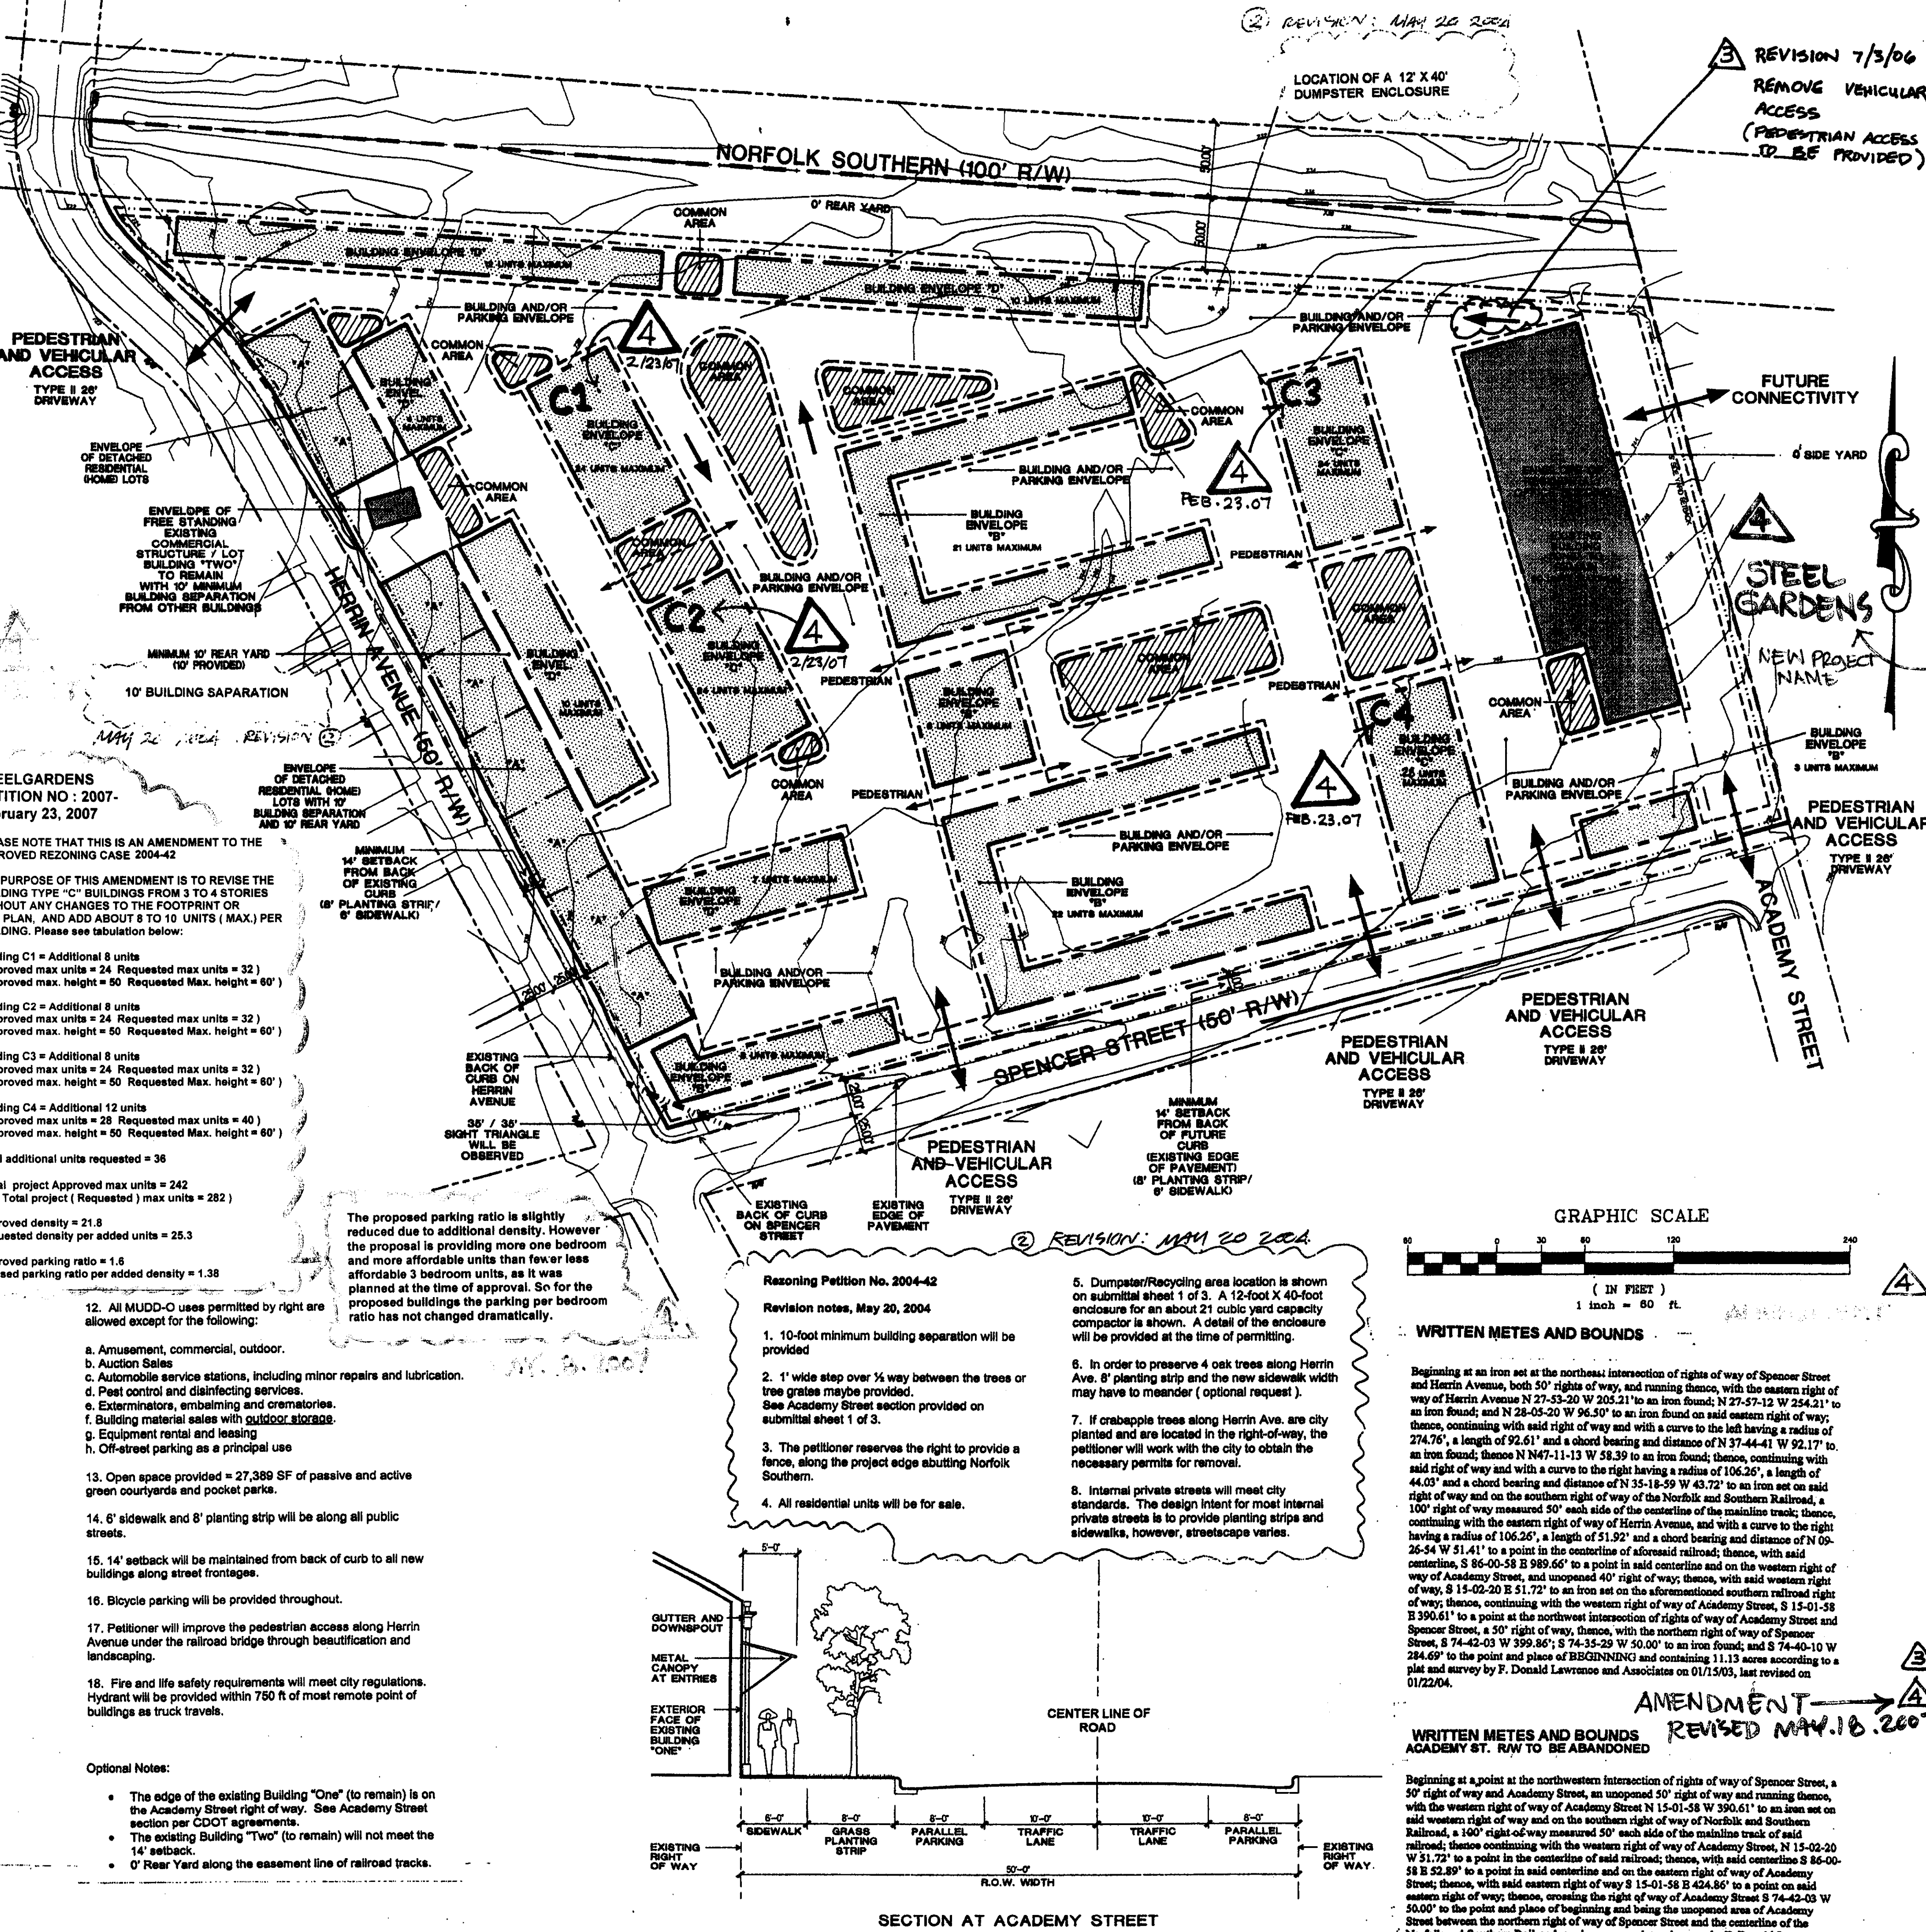

URBANA</

CONTACT:

BABAK EMADI

URBANA
3116
NORTH DAVIDSON
SUITE 230
CHARLOTTE, NC
28205
704.334.1648 P
704.334.1649 F
babake
urbana-architecture.com

NoDa
HERRIN
TOWERS

CITY OF
CHARLOTTE
MECKLENBURG
COUNTY
NORTH
CAROLINA

PETITIONER:

HALF MOON OF
UNION LLC
1734 UNIVERSITY
COMMERCIAL PL
CHARLOTTE, NC
28213

ILLUSTRATIVE
SITE
PLAN

REZONING
PETITION
#2004-42

FOR
PUBLIC
HEARING

REVISIONS:

MARCH 19, 2004

JULY 3, 2004

NO REVISIONS
TO THIS SHEET

JANUARY 26, 2004

Final

2 OF 3

COPYRIGHT 2004 URBANA

ORIGINAL (WHEN REV)

GRAPHIC SCALE



(IN FEET)
1 inch = 60 ft.

REMOVE VEHICULAR
ACCESS
(PROVIDE PEDESTRIAN
ACCESS)

Example of proposed detached
homes along Herrin Avenue.

Note
This site plan is illustrative and conceptual
in nature, it may be modified during design
development and construction document
phases per section 6.2.

Note
Building type "C" is shown as 3 levels with a roof terrace.
This building may become a 2 level building with or
without a roof terrace. However building elevations
fronting Spencer Street will have doors and porches.

Note
These elevations are conceptual in nature,
they may be modified during design
development and construction document
phases per section 6.2.

Elevation of proposed buildings along Spencer Street.

BUILDING TYPE "C" WILL BE A 4 STORY BUILDING WITH 50 TO 60 MAX. HEIGHT.

60' MAX