



**PROPOSED
REZONING PLAN**


SCALE: 1" = 50'




**RZ-1
FRAZIER AVE.
REZONING
CHARLOTTE, NC**

ABL

ARCHITECTURE AND DESIGN, INC.
4101-G STUART ANDREW BOULEVARD
CHARLOTTE, NORTH CAROLINA 28217
(704) 523-5657 FAX (704) 523-4039
E-MAIL: ABL@ARCHITECTURE.COM
HTTP://WWW.ABLARCHITECTURE.COM
07/08

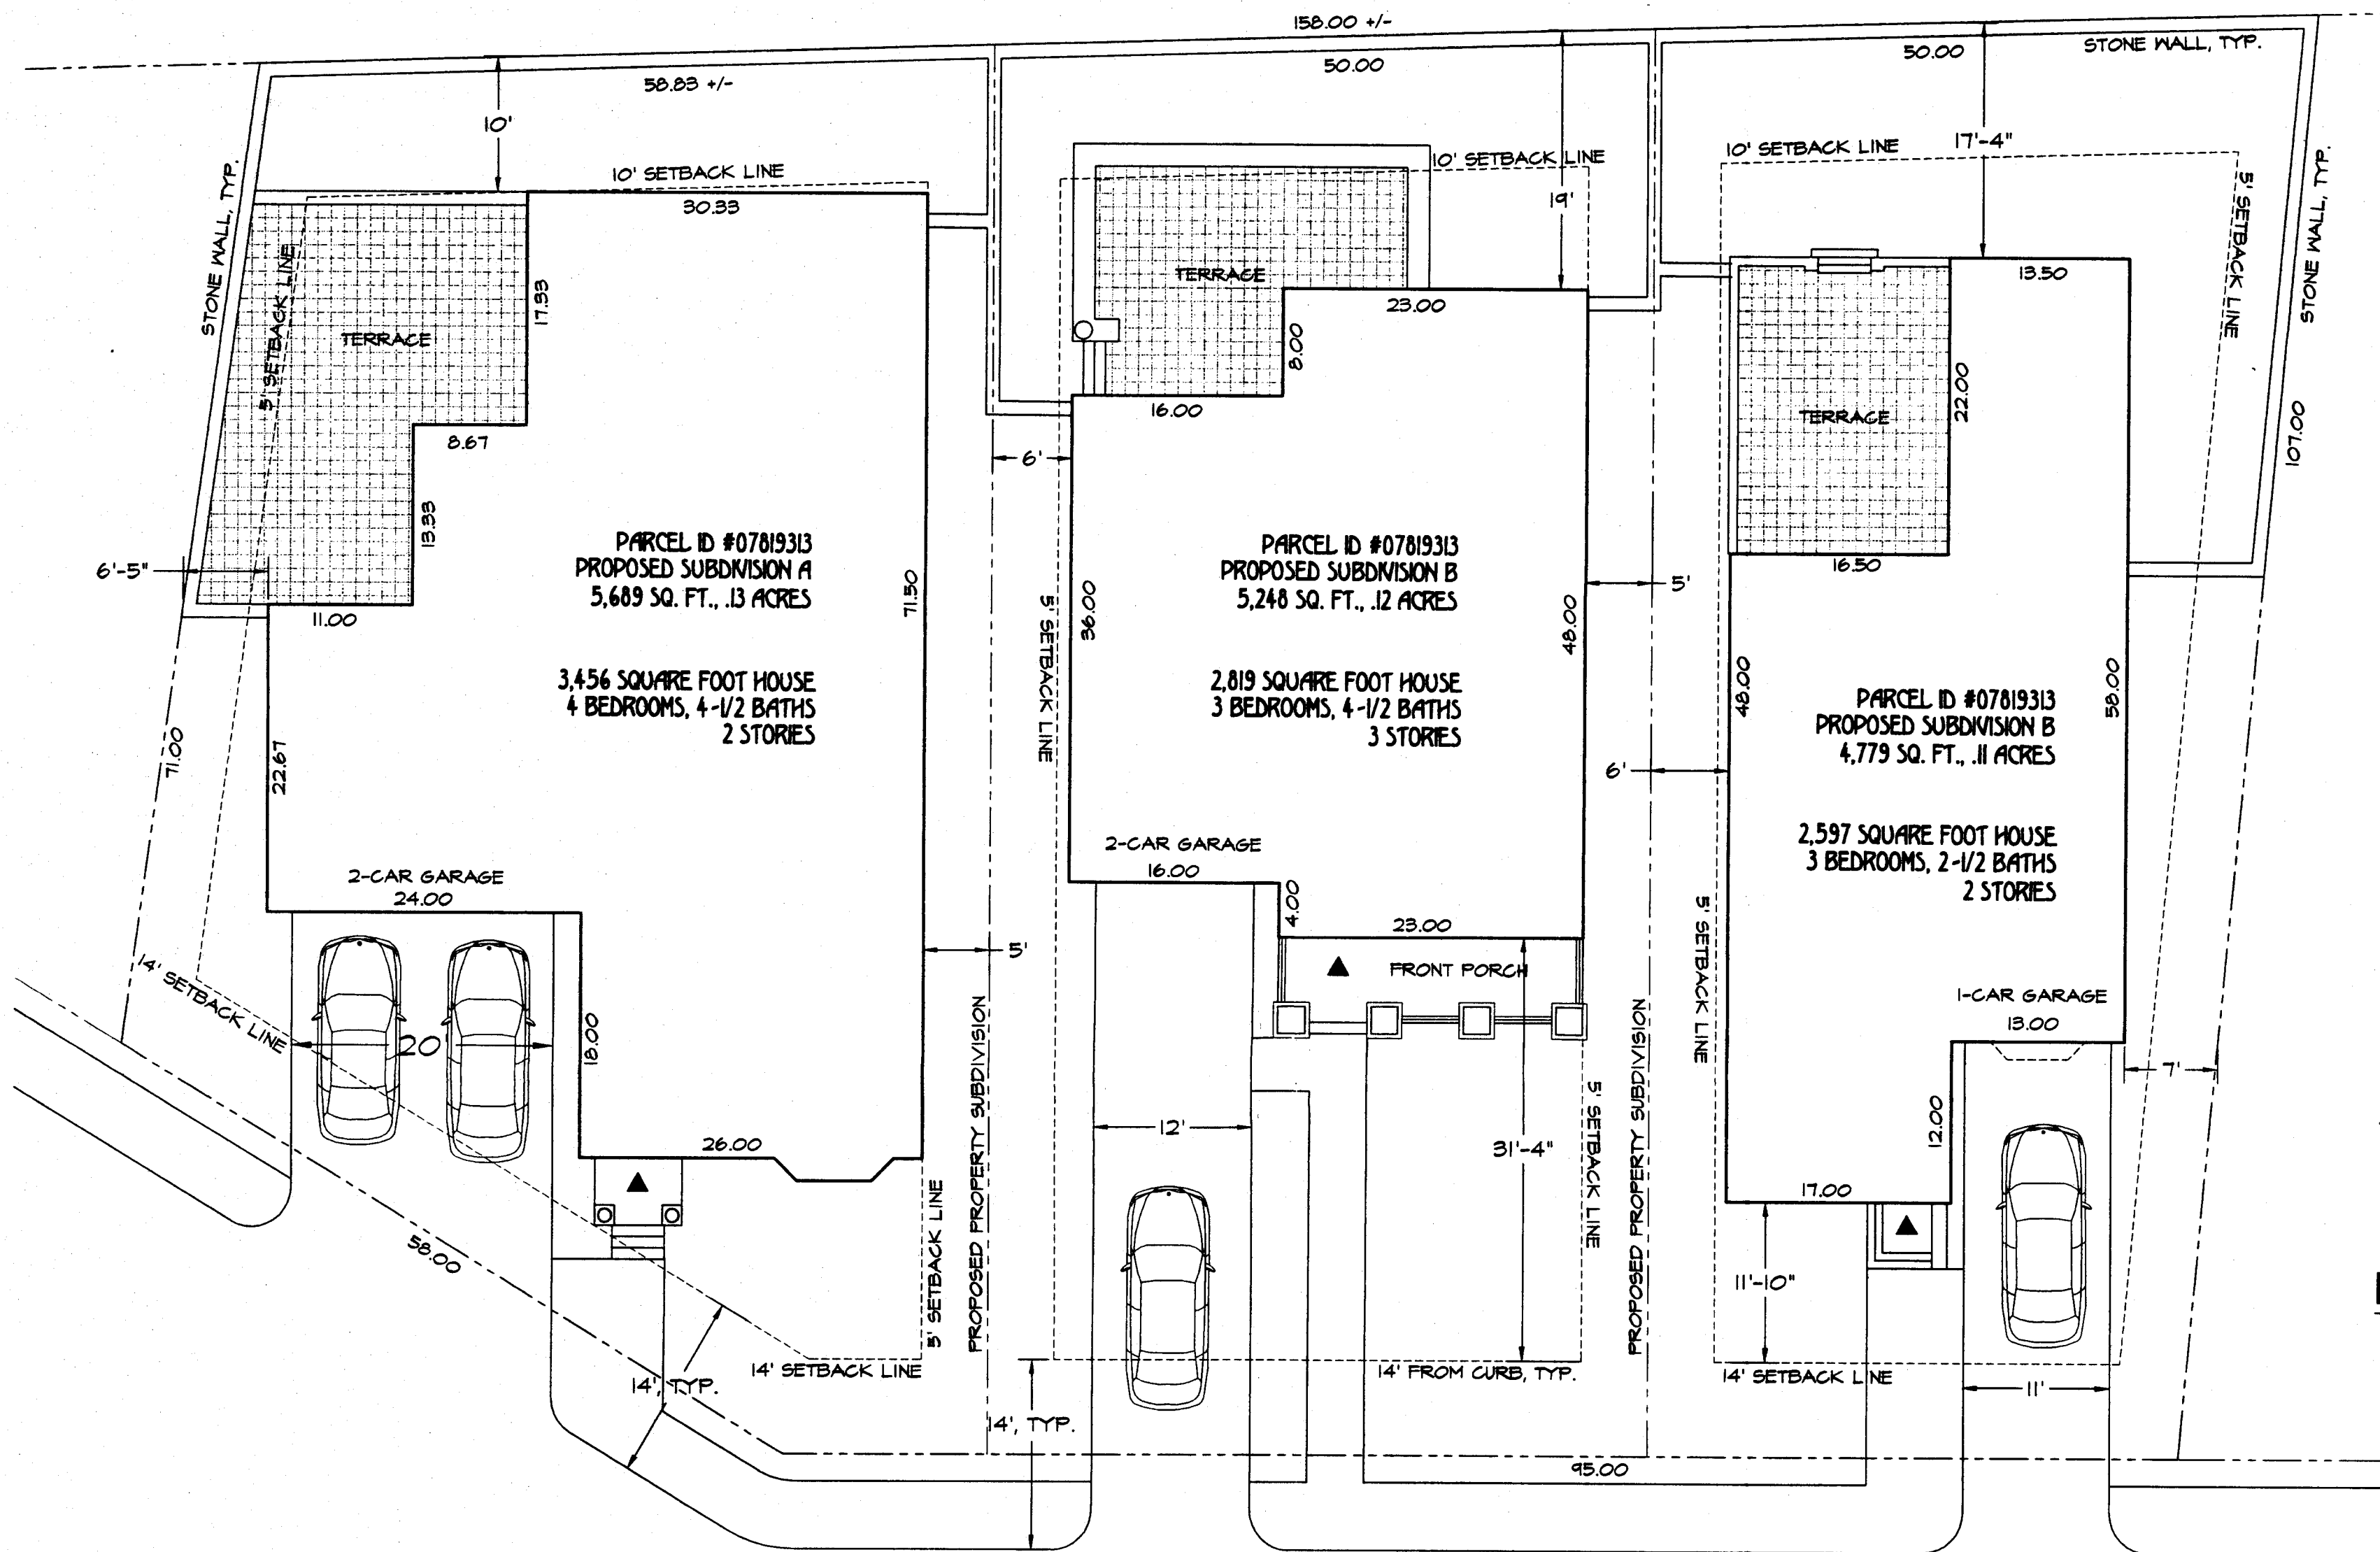

**PROPOSED
REZONING PLAN**
 SCALE: 1" = 10'



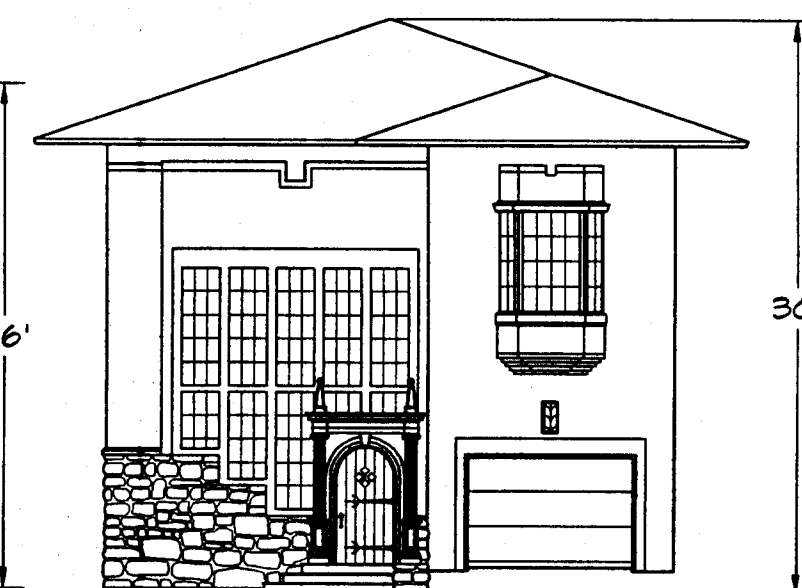


RZ-2
FRAZIER AVE.
REZONING
CHARLOTTE, NC


ABL

ARCHITECTURE AND DESIGN, INC.
 4101-G STUART ANDREW BOULEVARD
 CHARLOTTE, NORTH CAROLINA 28217
 (704) 523-5887 FAX: (704) 523-4035
 E-MAIL: ABLARC@BELL.SOUTH.NET
 HTTP://WWW.ABLARCHITECTURE.COM
 1/27/2008

**PROPOSED
REZONING PLAN**
SCALE: 1" = 10'

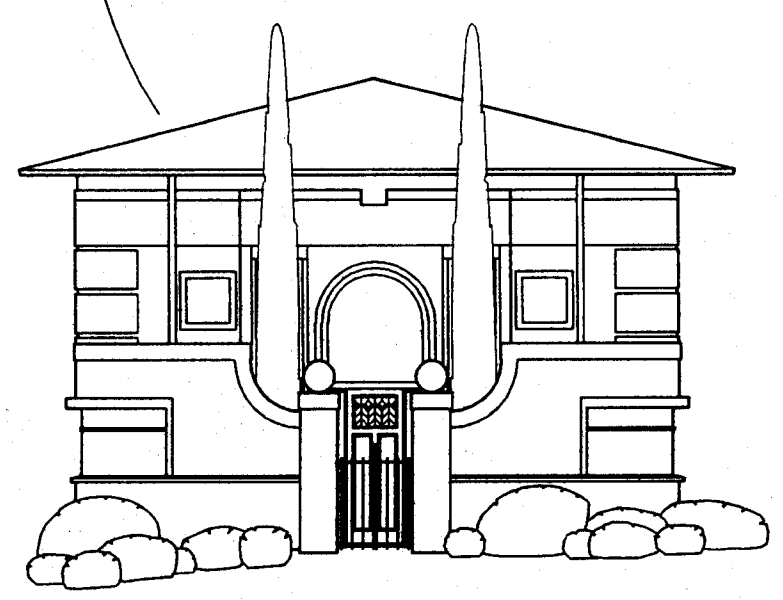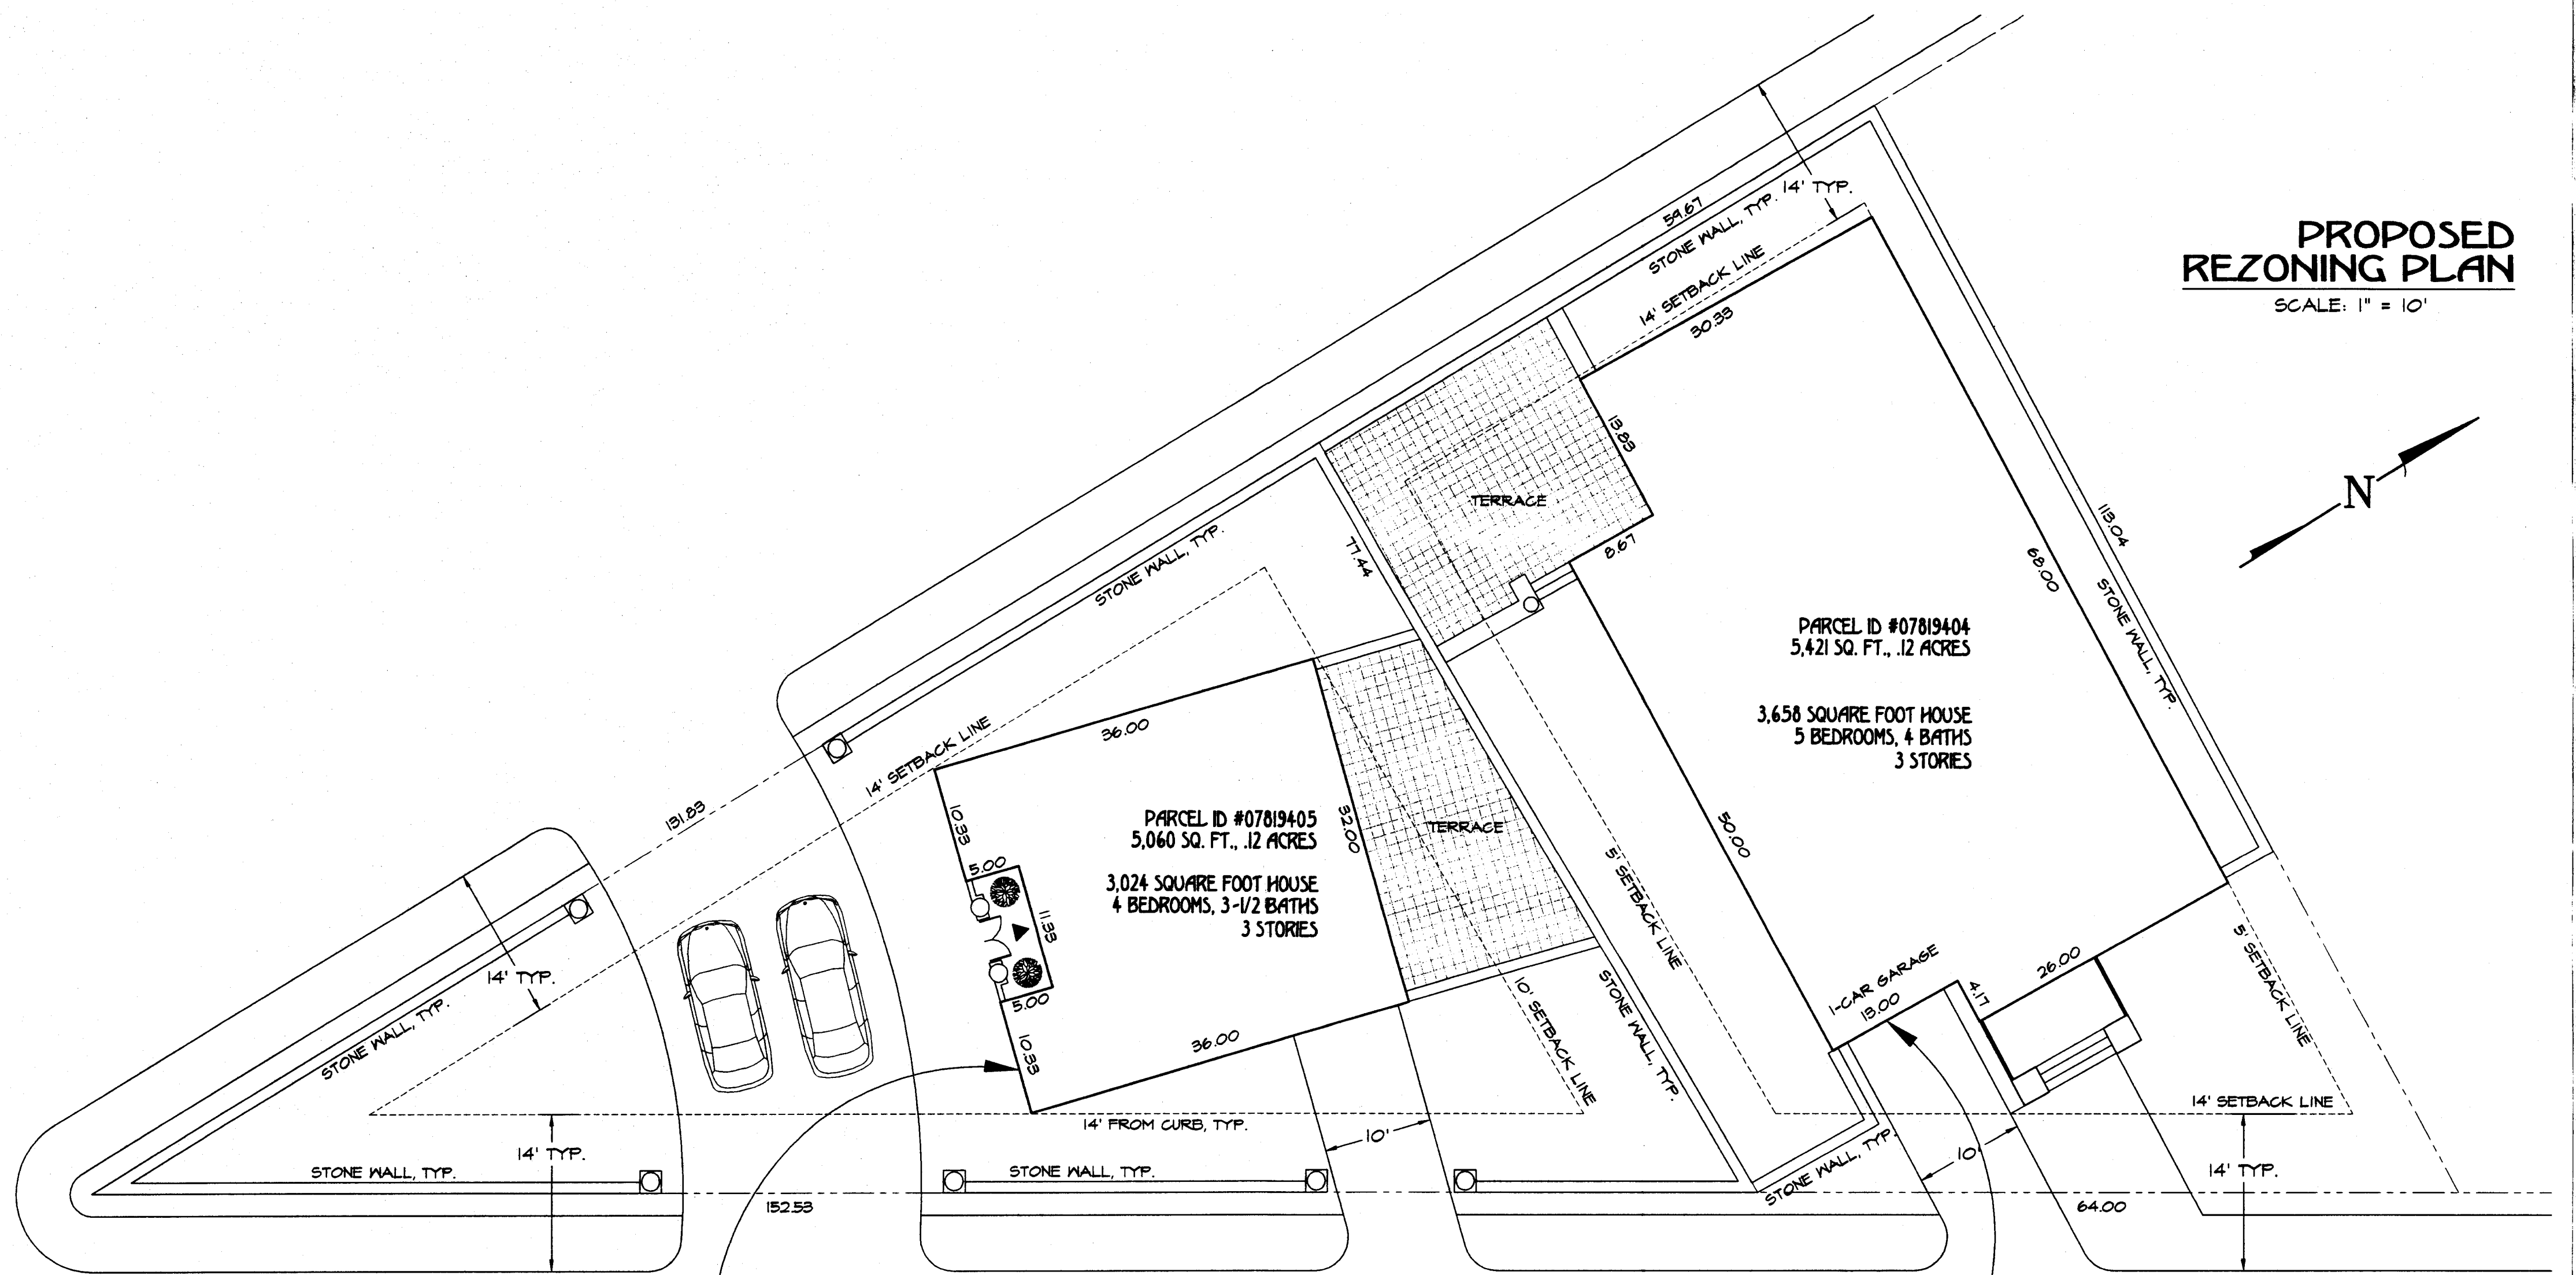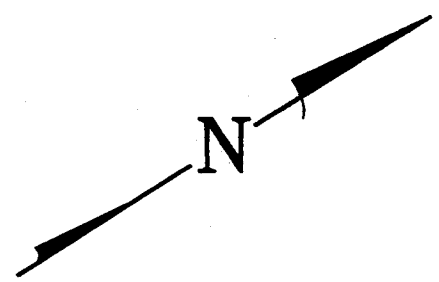

RZ-3
FRAZIER AVE.
REZONING
CHARLOTTE, NC
ABL
ARCHITECTURE AND DESIGN, INC.
4101-G STUART ANDREW BOULEVARD
CHARLOTTE, NORTH CAROLINA 28217
(704) 523-5887 FAX: (704) 523-4035
E-MAIL: GBLARC@BELL.SOUTH.NET
HTTP://WWW.GBLARCHITECTURE.COM
1/27/2001

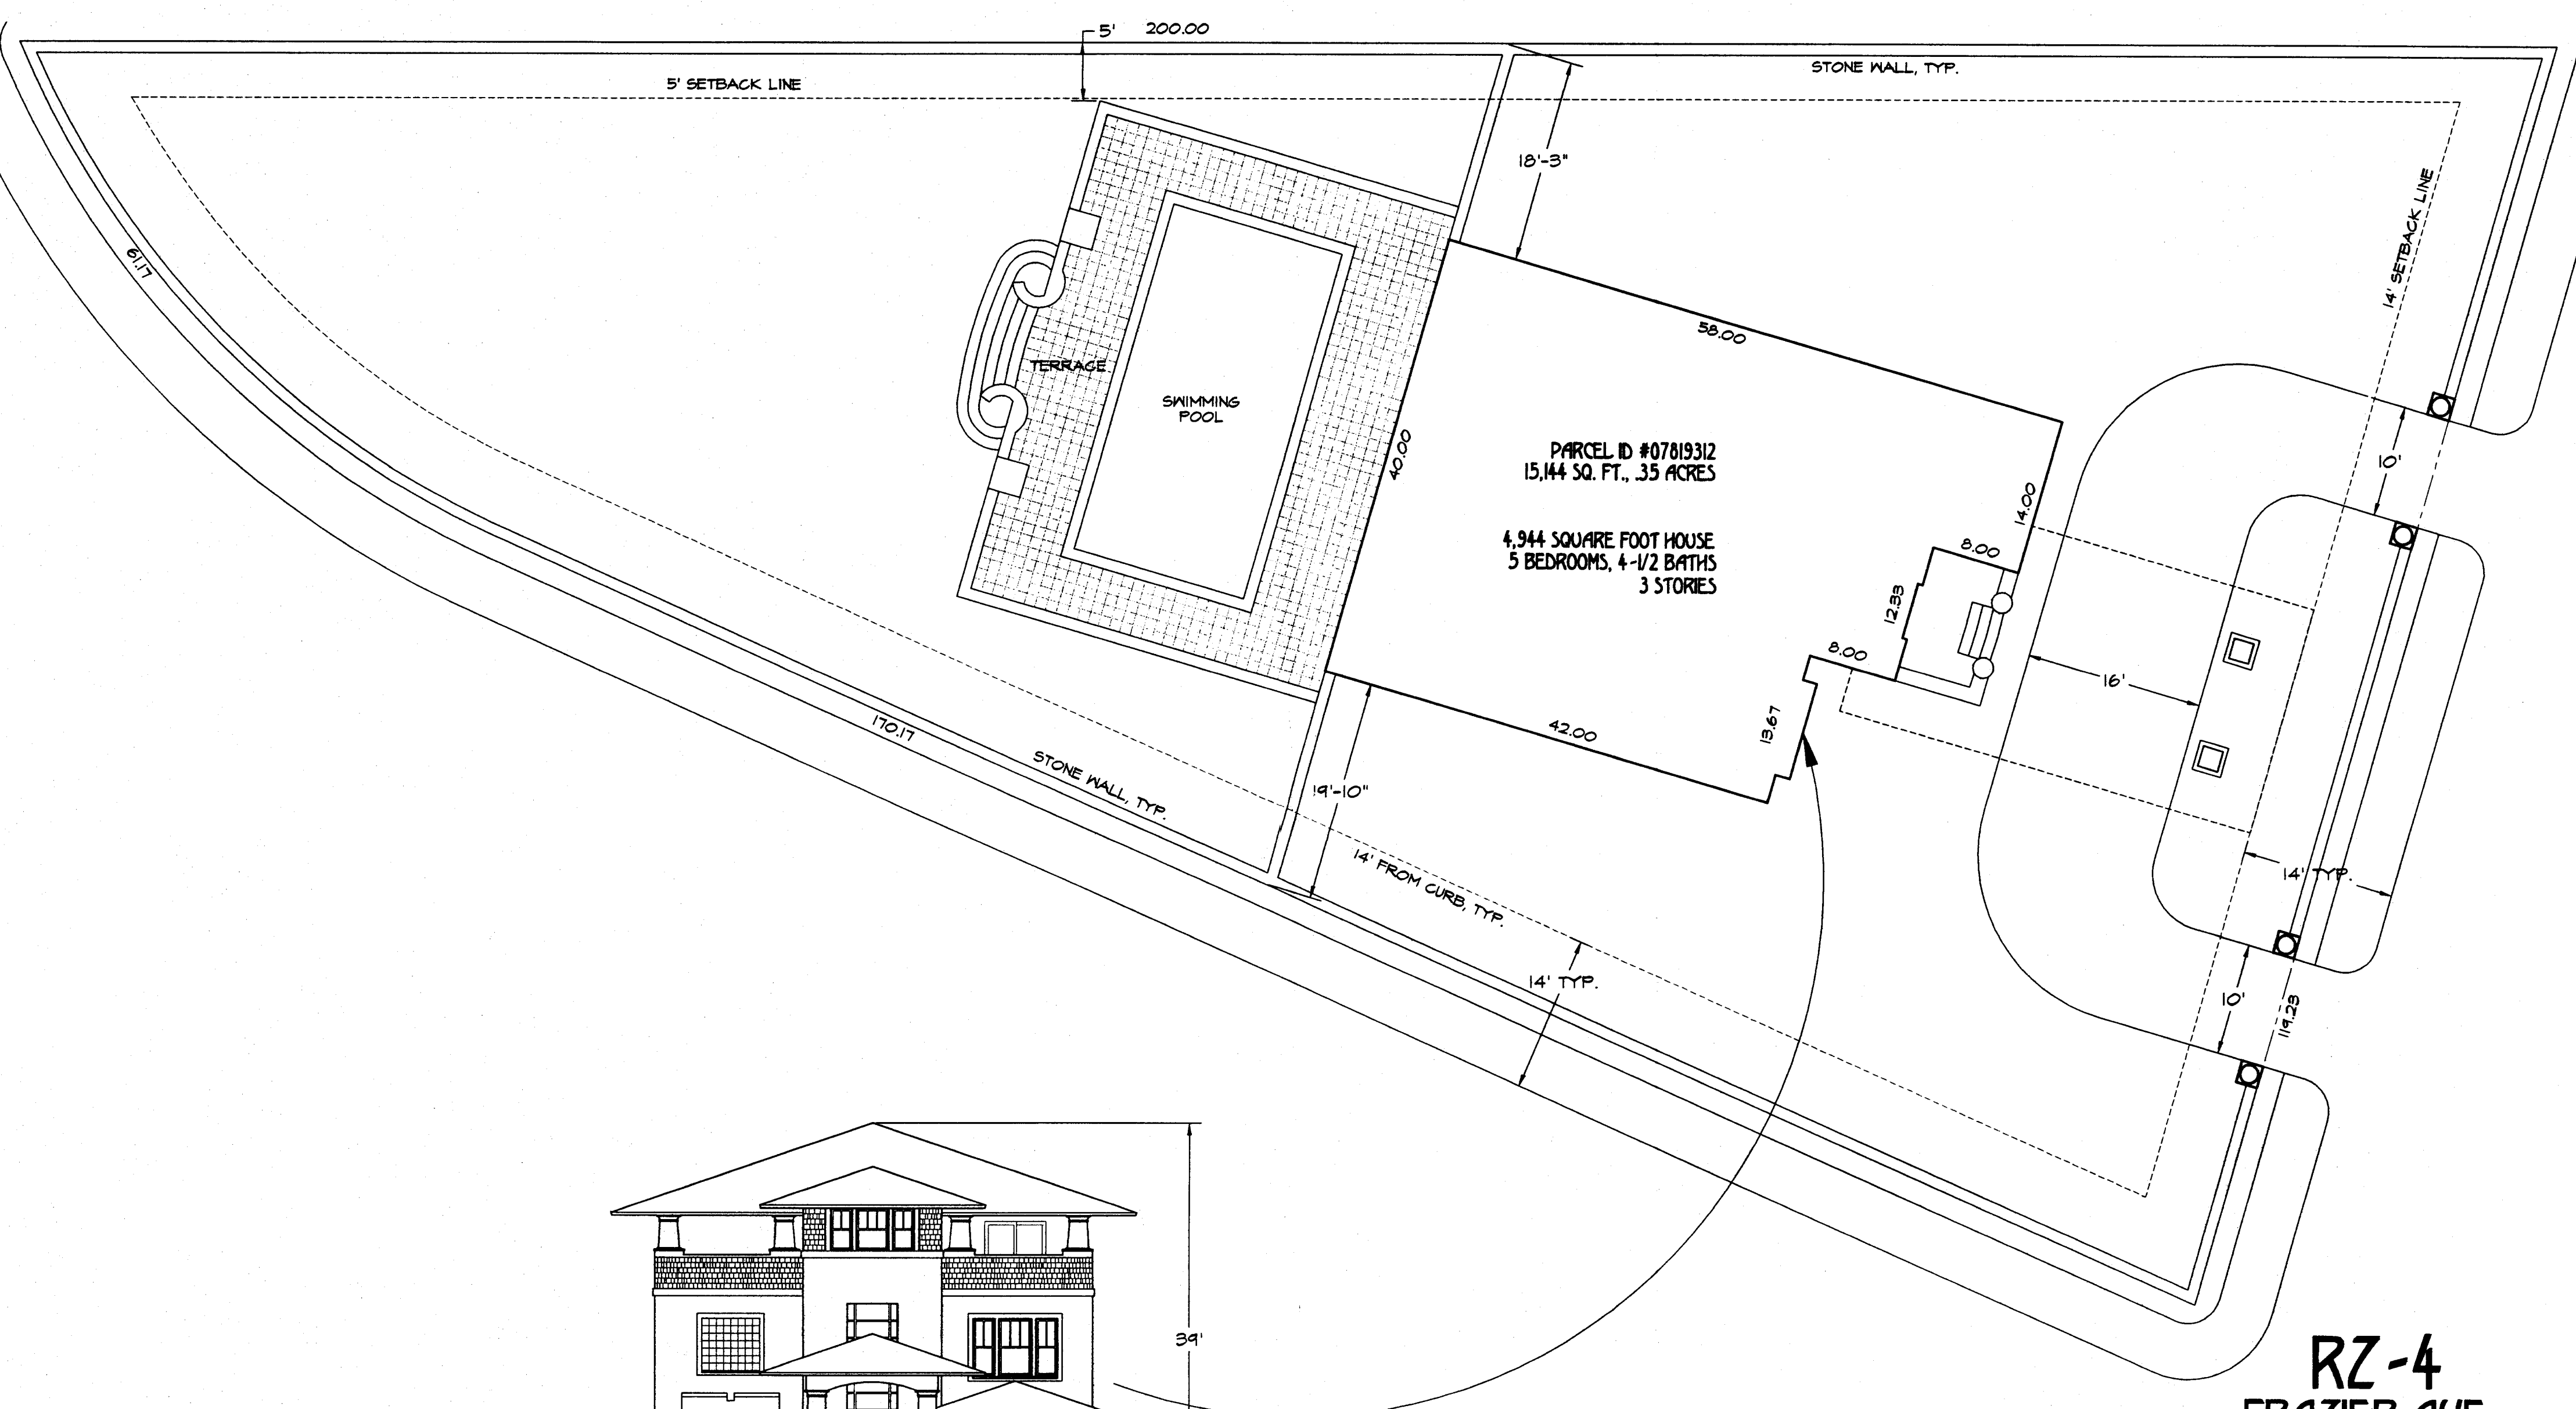

**PROPOSED
REZONING PLAN**
SCALE: 1" = 10'

RZ-4
FRAZIER AVE.
REZONING
CHARLOTTE, NC

ABL
ARCHITECTURE AND DESIGN, INC.
4101-G STUART ANDREW BOULEVARD
CHARLOTTE, NORTH CAROLINA 28217
(704) 523-3887 FAX: (704) 523-4035
E-MAIL: ABL@RC@BELLJOUTH.NET
HTTP://WWW.ABLARCHITECTURE.COM