



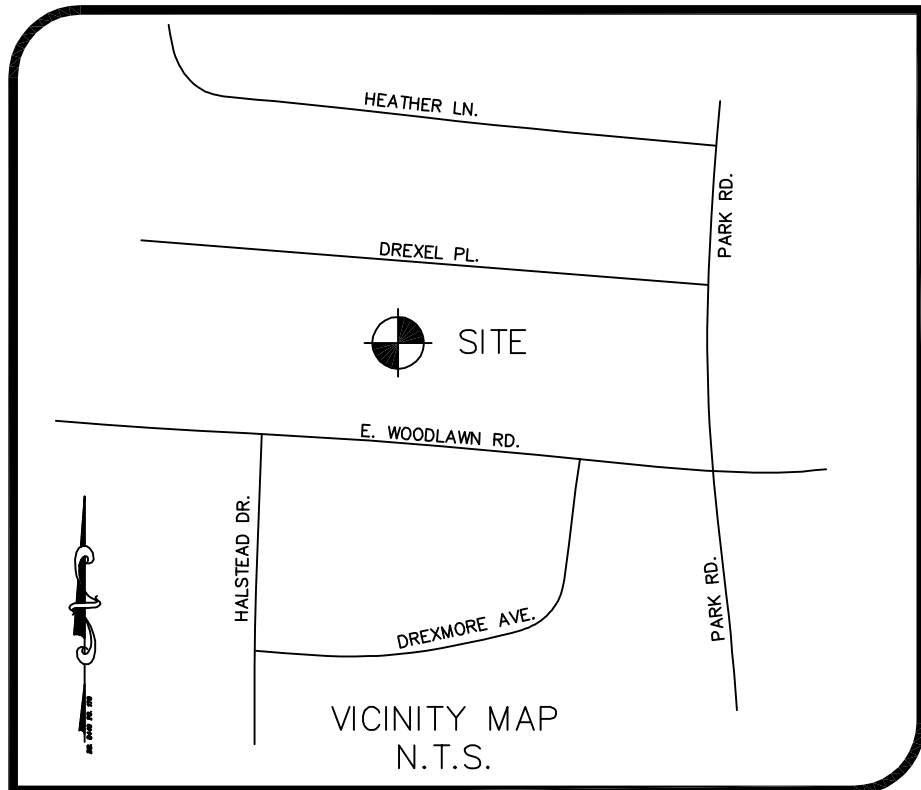

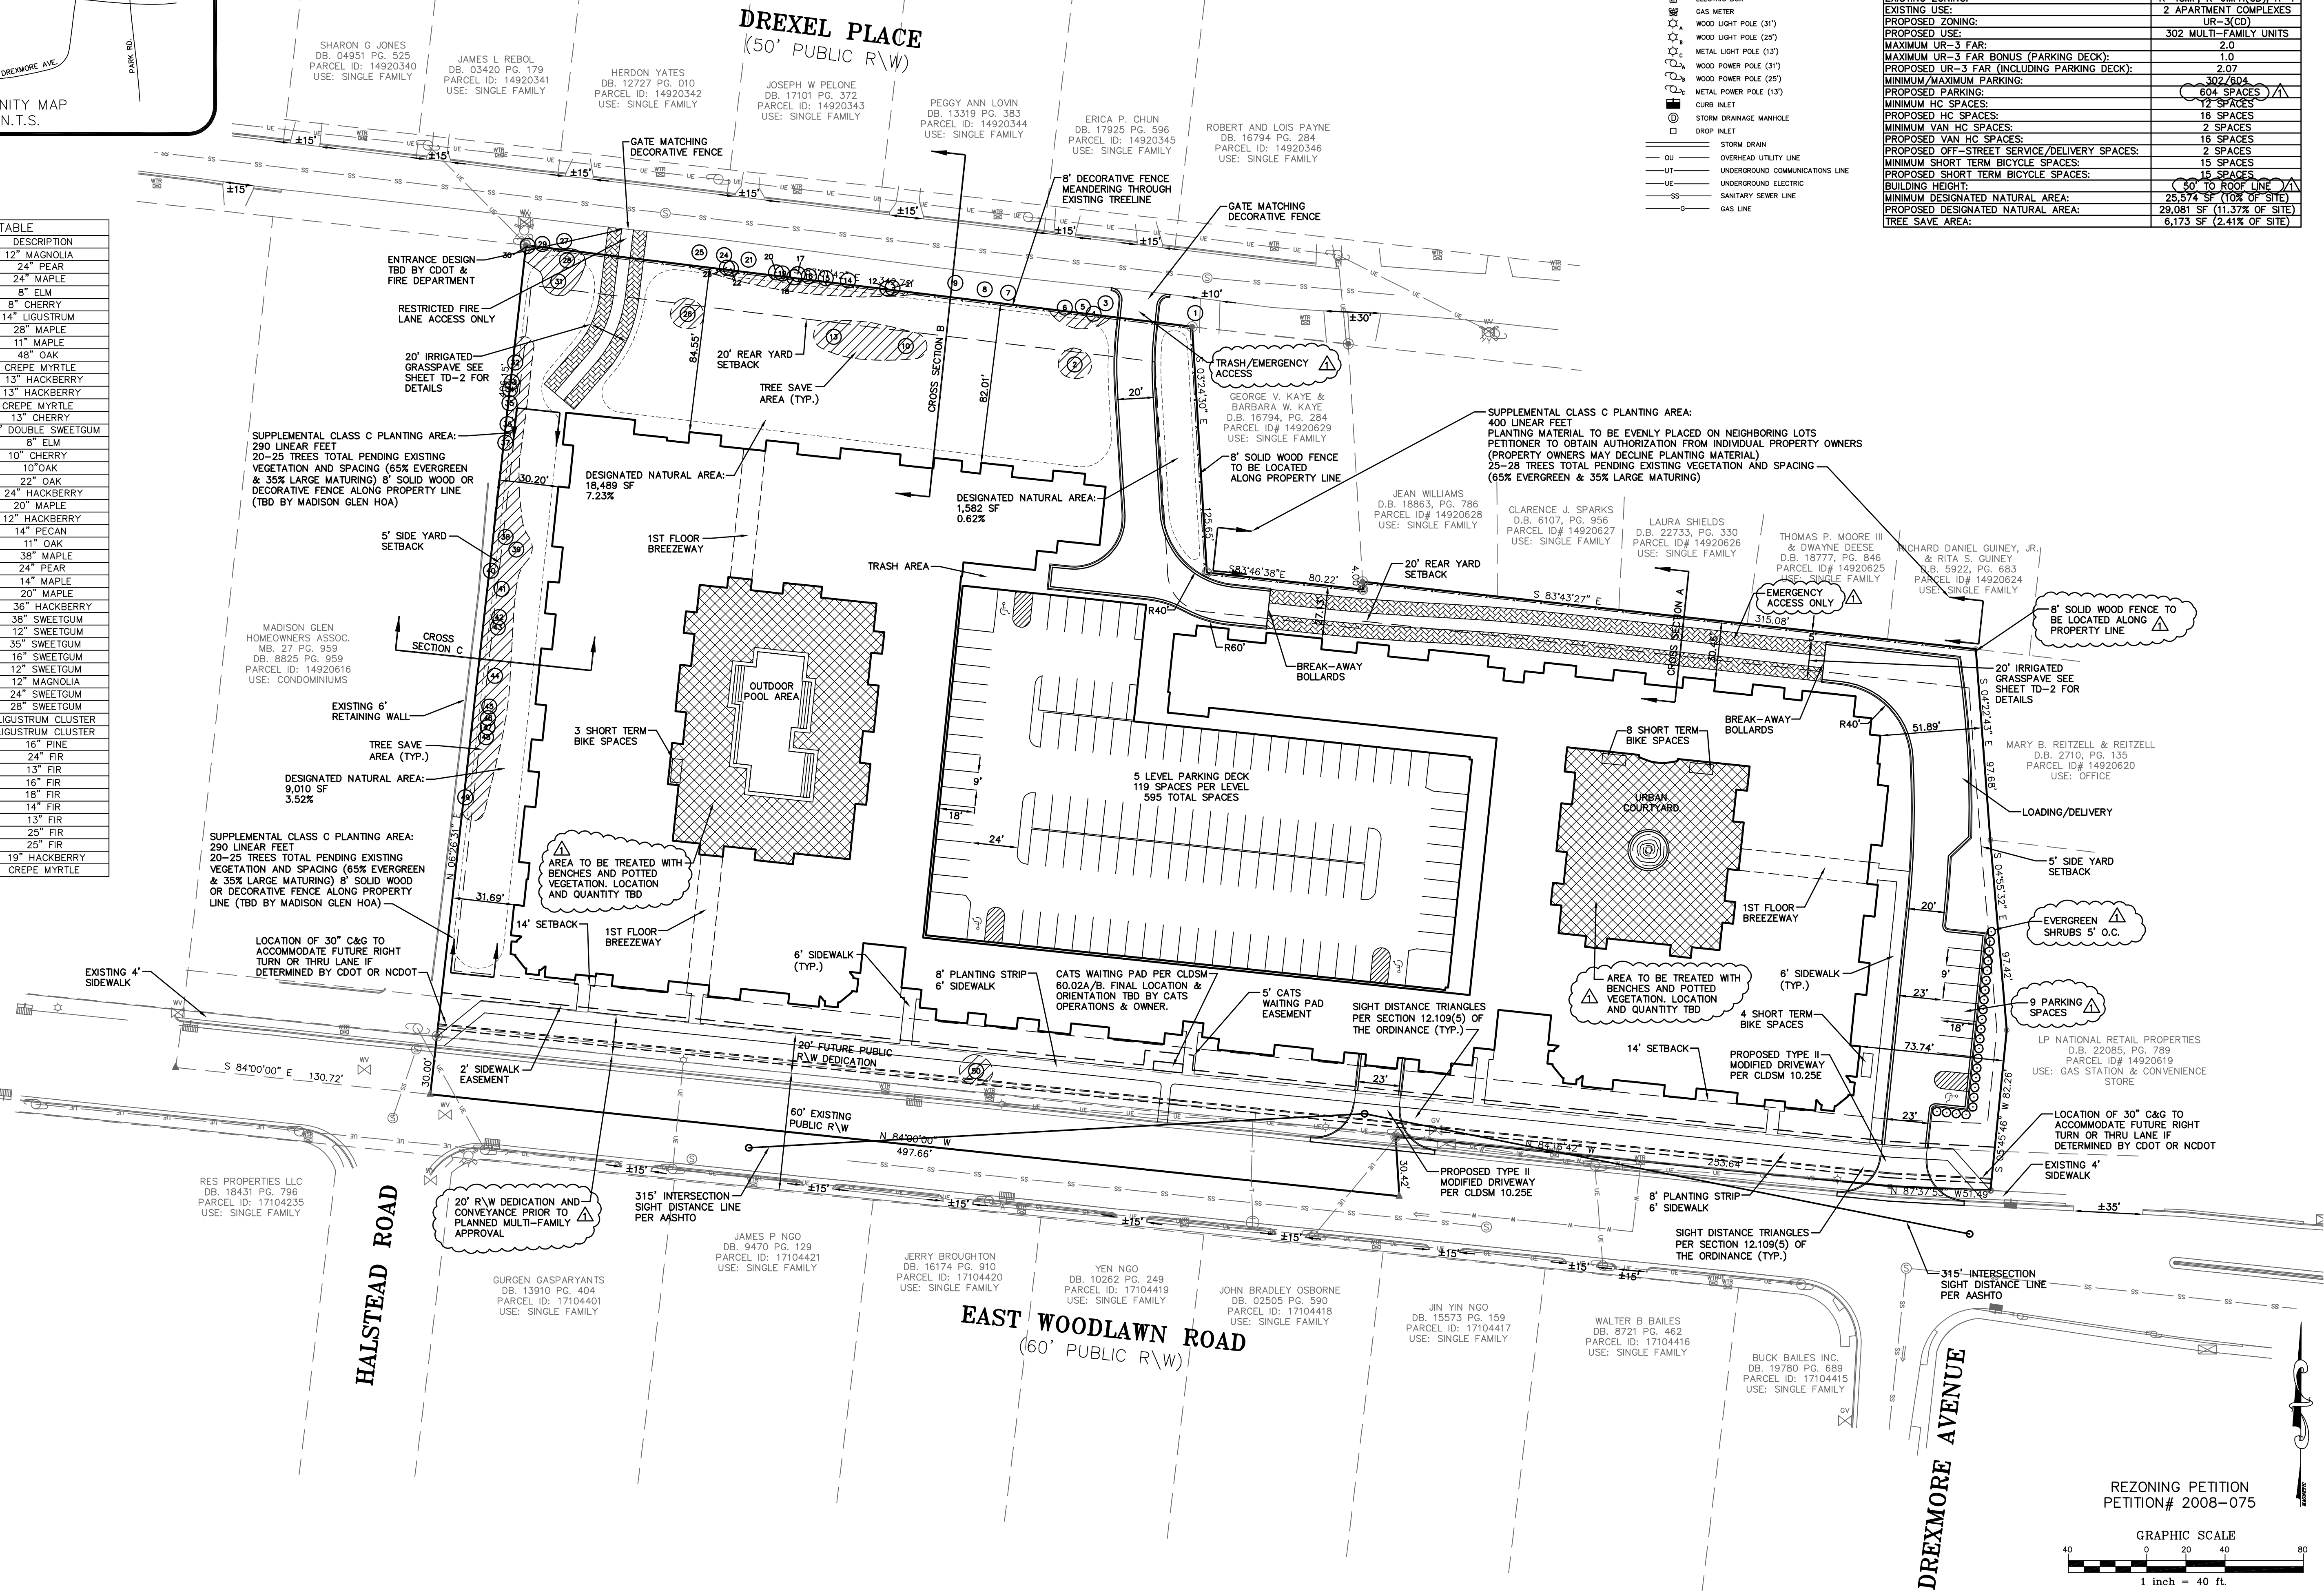

TREE TABLE	
NUMBER	DESCRIPTION
1	12" MAGNOLIA
2	24" PEAR
3	24" MAPLE
4	8" ELM
5	8" CHERRY
6	14" LIGUSTRUM
7	28" MAPLE
8	11" MAPLE
9	48" OAK
10	CREPE MYRTLE
11	13" HACKBERRY
12	13" HACKBERRY
13	CREPE MYRTLE
14	13" CHERRY
15	16" DOUBLE SWEETGUM
16	8" ELM
17	10" CHERRY
18	10" OAK
19	22" OAK
20	24" HACKBERRY
21	20" MAPLE
22	12" HACKBERRY
23	14" PECAN
24	11" OAK
25	38" MAPLE
26	24" PEAR
27	14" MAPLE
28	20" MAPLE
29	36" HACKBERRY
30	38" SWEETGUM
31	12" SWEETGUM
32	35" SWEETGUM
33	16" SWEETGUM
34	12" SWEETGUM
35	12" MAGNOLIA
36	24" SWEETGUM
37	28" SWEETGUM
38	LIGUSTRUM CLUSTER
39	LIGUSTRUM CLUSTER
40	16" PINE
41	24" FIR
42	13" FIR
43	16" FIR
44	18" FIR
45	14" FIR
46	13" FIR
47	25" FIR
48	25" FIR
49	19" HACKBERRY
50	CREPE MYRTLE



THE JOHN R. McADAMS
COMPANY, INC.
ENGINEERS/PLANNERS/SURVEYORS
6701 CARMEL ROAD, SUITE 205
CHARLOTTE, NORTH CAROLINA 28226
(704) 527-0800 WWW.JOHNMcADAMS.COM

REVISIONS:
09-16-2008 REVISED PER PLANNING DEPARTMENT

OWNER/PETITIONER:
FAIRFIELD DEVELOPMENT, L.P.
7200 WISCONSIN AVE., SUITE 1108
BETHESDA, MARYLAND 20814

FAIRFIELD AT MYERS PARK
1315 & 1351 EAST WOODLAWN ROAD
CHARLOTTE, MECKLENBURG COUNTY, NORTH CAROLINA
TECHNICAL DATA SHEET

PROJECT NO. FFD-06020
FILENAME: FFD06020-R21
DESIGNED BY: CSS
DRAWN BY: CSS
SCALE: 1"=40'
DATE: 09-16-2008
SHEET NO. TD-1
McADAMS



WOODLAWN ROAD ELEVATION



EAST ELEVATION



WEST ELEVATION



NORTH ELEVATION

- CONSTRUCTION MATERIALS:
- BRICK
 - STONE
 - STUCCO
 - SIDING
 - WOOD
 - CONCRETE

THE JOHN R. McADAMS
COMPANY, INC.

REVISIONS:
09-19-2008 REVISION PER PLANNING DEPARTMENT

OWNER/PETITIONER:
FAIRFIELD DEVELOPMENT, L.P.
7200 WISCONSIN AVE., SUITE 1108
BETHESDA, MARYLAND 20814

FAIRFIELD AT MYERS PARK
1315 & 1351 EAST WOODLAWN ROAD
CHARLOTTE, MECKLENBURG COUNTY, NORTH CAROLINA

PROJECT NO. FFD-06020
FILENAME: FFD06020-RZ3
DESIGNED BY: CSS
DRAWN BY: CSS
SCALE: N.T.S.
DATE: 09-19-2008
SHEET NO. TD-3

McADAMS

PRELIMINARY DRAWING - NOT RELEASED FOR CONSTRUCTION



