



CARRIAGE OAKS SUBDIVISION, ZONING = R4, AREA = 1 LT. AT EACH PARCEL
LOT 7 - TPN 047-301-56, DAVID JOHNSON DB 14914, P. 94
LOT 8 - TPN 047-301-55, ROBERT L. DOUGLAS, JR. DB 8596, P. 279
LOT 9 - TPN 047-301-54 JOHN WILLIS DB 19726, P. 996
LOT 10 - TPN 047-301-53 MATTHEW K. WEBER DB 15412, P. 146
LOT 11 - TPN 047-301-52 HEATHER D. MORAN DB 21049, P. 826
LOT 12 - TPN 047-301-51 CHARLIE L. REEVE DB 17277, P. 519
LOT 13 - TPN 047-301-50 MARLORIE T. MASSEY DB 9227, P. 336
LOT 14 - TPN 047-301-49 THOMAS M. HOOKER DB 16121, P. 424
LOT 15 - TPN 047-301-48 JOSEPH S. SANDIDGE DB 9030, P. 661
LOT 16 - TPN 047-301-47 CRAIG E. BOHANNON DB 7052, P. 445
LOT 17 - TPN 047-301-46 MINORA M. HICKS DB 6824, P. 462
LOT 18 - TPN 047-301-45 PERCY O. HEWITT III DB 13098, P. 587
LOT 19 - TPN 047-301-44 JOHN P. CAMPBELL DB 7179, P. 418
LOT 20 - TPN 047-301-43 MICHAEL C. MCILWAIN DB 7149, P. 227
LOT 21 - TPN 047-301-42 THADDEUS COLE DB 21318, P. 522
LOT 22 - TPN 047-301-41 MIRANDA J. HERMON DB 17115, P. 24
LOT 23 - TPN 047-301-40 JACOB W. HOLCOMB DB 20370, P. 543
LOT 24 - TPN 047-301-39 OSCAR J. SAN, JR. DB 21566, P. 291
LOT 25 - TPN 047-301-38 RONCELL BROWN DB 21133, P. 409
LOT 26 - TPN 047-301-37 NEIL E. MARTIN DB 11974, P. 373
LOT 27 - TPN 047-301-36 RICHARD J. KOCH DB 17107, P. 302
LOT 28 - TPN 047-301-35 DEBORAH J. HIGGINS DB 8118, P. 446

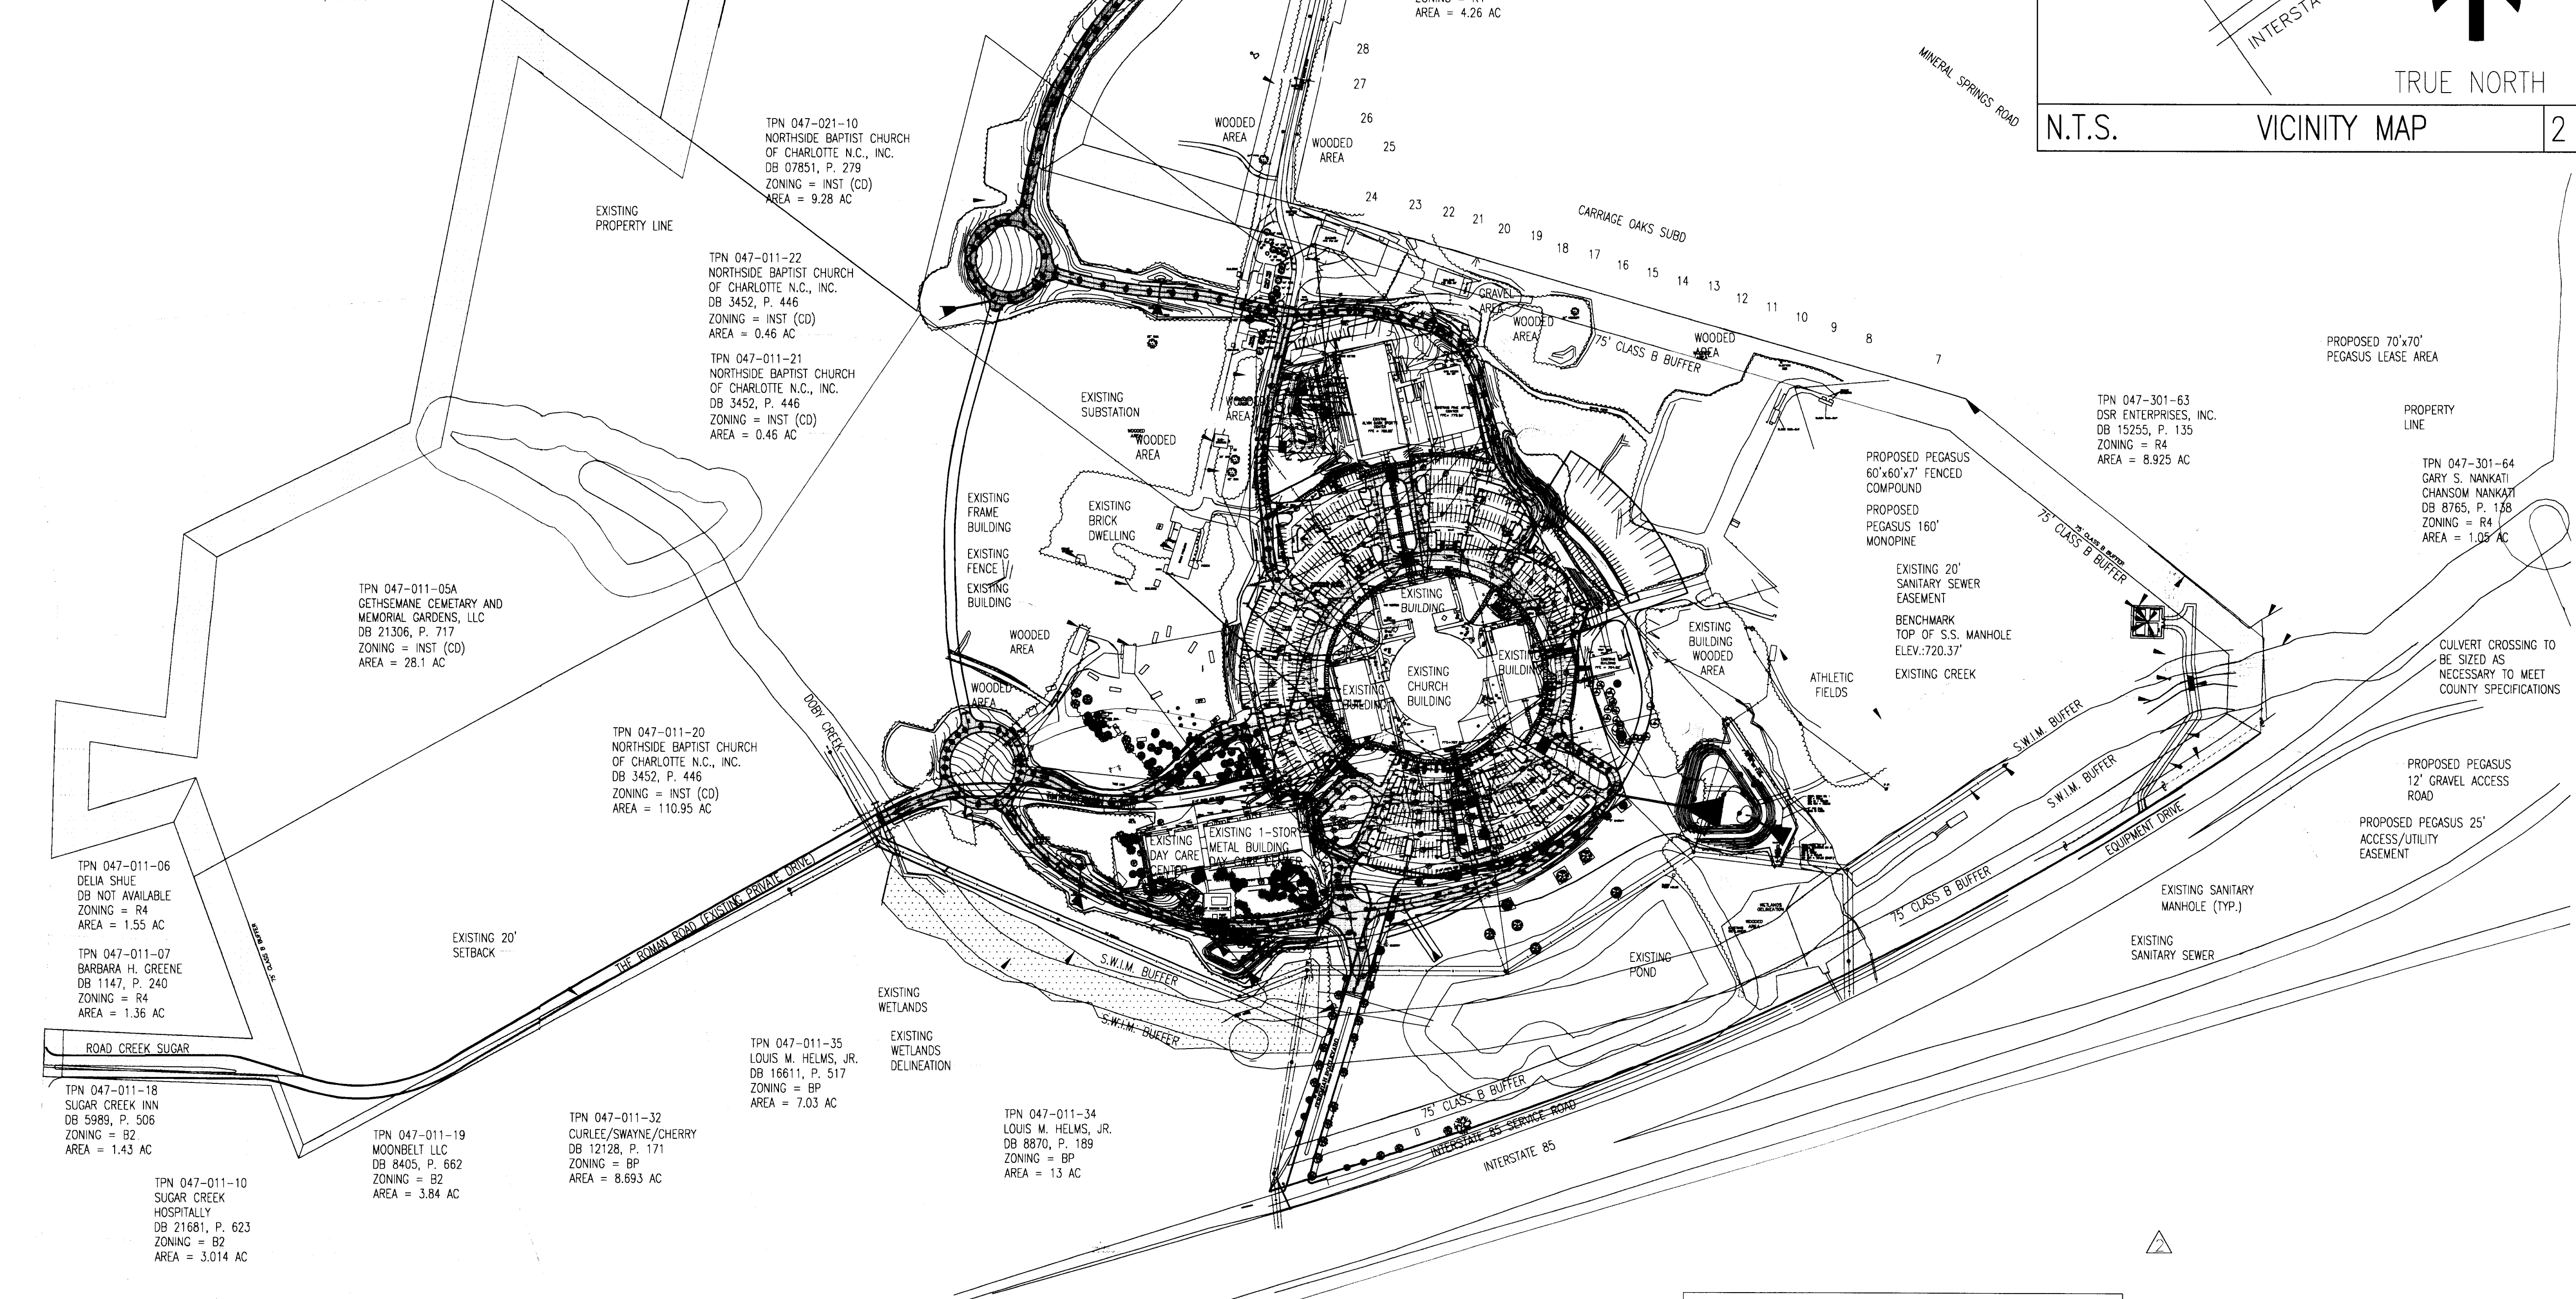

NOTE:
WITH THE APPROVAL OF THIS PLAN WE INTEND TO MEET ALL APPLICABLE
CRITERIA FOR THE DEVELOPMENT OF THIS PROPERTY CONTAINED IN SECTION
12-108 OF THE ZONING ORDINANCE.

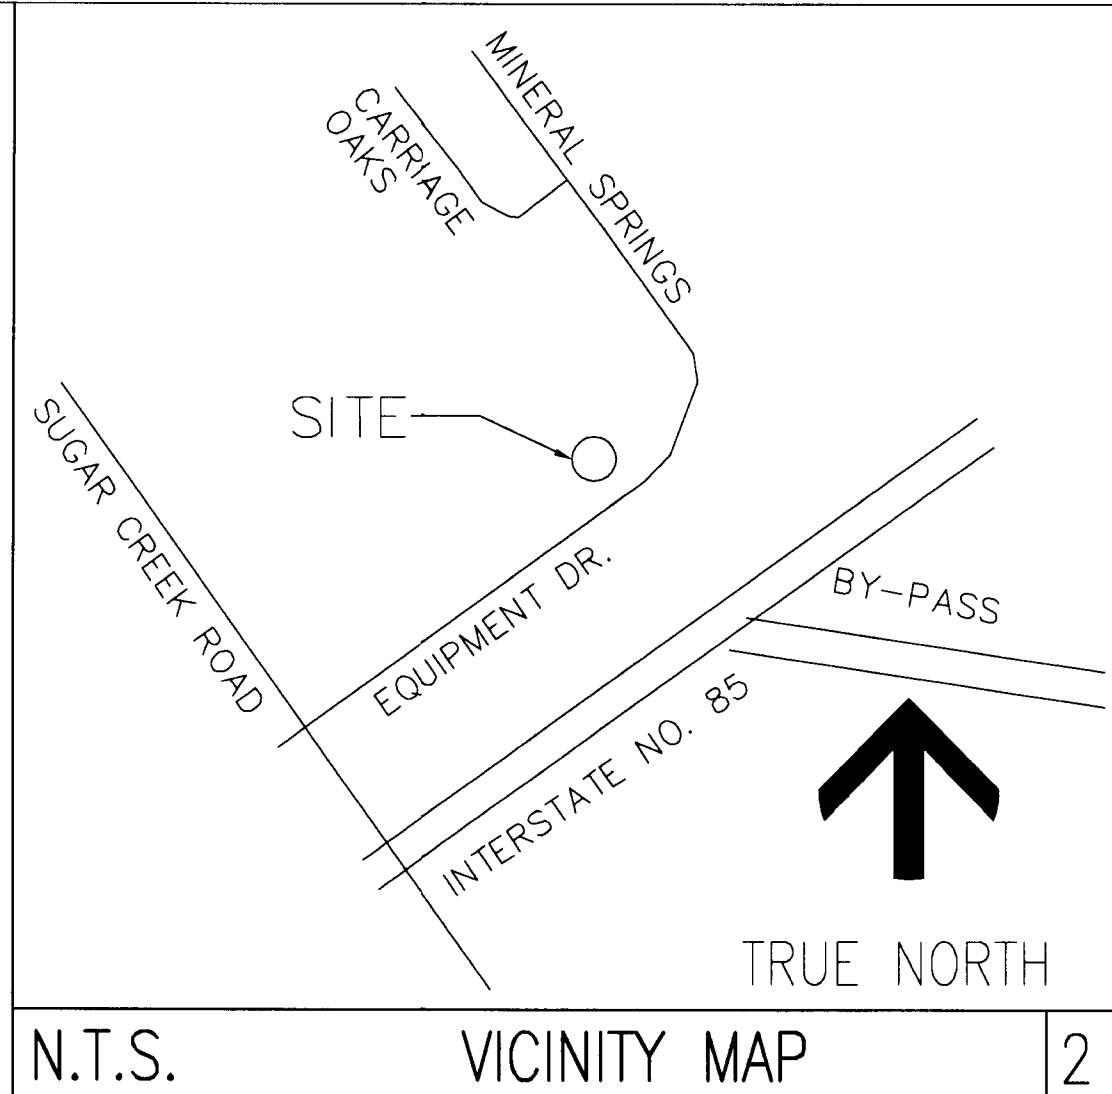

PEGASUSTOWER
PEGASUS TOWER CO., LTD
139 STEELSBURG HWY
CEDAR BLUFF, VA 24069
TEL: (276) 964-7416
FAX: (276) 963-2587


THESE DRAWINGS AND/OR THE ACCOMPANYING
SPECIFICATION AS INSTRUMENTS OF SERVICE, ARE
THE EXCLUSIVE PROPERTY OF PEGASUS TOWER
CO., LTD AND THEIR USE AND PUBLICATION SHALL
BE RESTRICTED TO THE ORIGINAL SITE FOR WHICH
THEY ARE PREPARED. REUSE, REPRODUCTION OR
PUBLICATION BY ANY METHOD, IN WHOLE OR IN
PART, IS PROHIBITED EXCEPT BY WRITTEN
PERMISSION FROM PEGASUS TOWER CO., LTD.
TITLE TO THESE PLANS AND/OR SPECIFICATIONS
SHALL REMAIN WITH PEGASUS TOWER CO., LTD
WITHOUT PREJUDICE AND VISUAL CONTACT WITH
THEM SHALL CONSTITUTE PRIMA FACIE EVIDENCE
OF ACCEPTANCE OF THESE RESTRICTIONS.

BC
architects
engineers
5659 COLUMBIA PIKE, SUITE 101
FALLS CHURCH, VA 22041-2868
TEL: (703) 671-6000
FAX: (703) 671-6300

SHEET REVISION			
NO.	DESCRIPTION	BY	DATE
1	NEW SHEET	AGT	02-25-08
2	NOTE	AGT	02-27-08
3	COUNTY REQ'TS	AGT	02-29-08
4			
5			
6			

SITE NUMBER:
NCME17
SITE NAME:
**NORTHSIDE
BAPTIST**
SITE ADDRESS:
**6215 EQUIPMENT DRIVE
CHARLOTTE, NC 28214**

STAMP HERE:

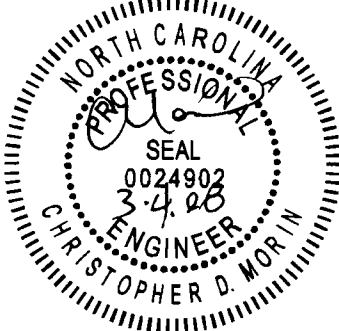

08-84

DRAWN BY:	AGT
CHECKED BY:	CDM
DATE DRAWN:	12-26-07
SUBMISSION:	FINAL CD'S

SHEET TITLE:


**OVERALL COND'L
DEV'T PLAN**

SHEET NUMBER:	REV. #
CDP-1	3

1

OVERALL CONDITIONAL DEVELOPMENT PLAN

1

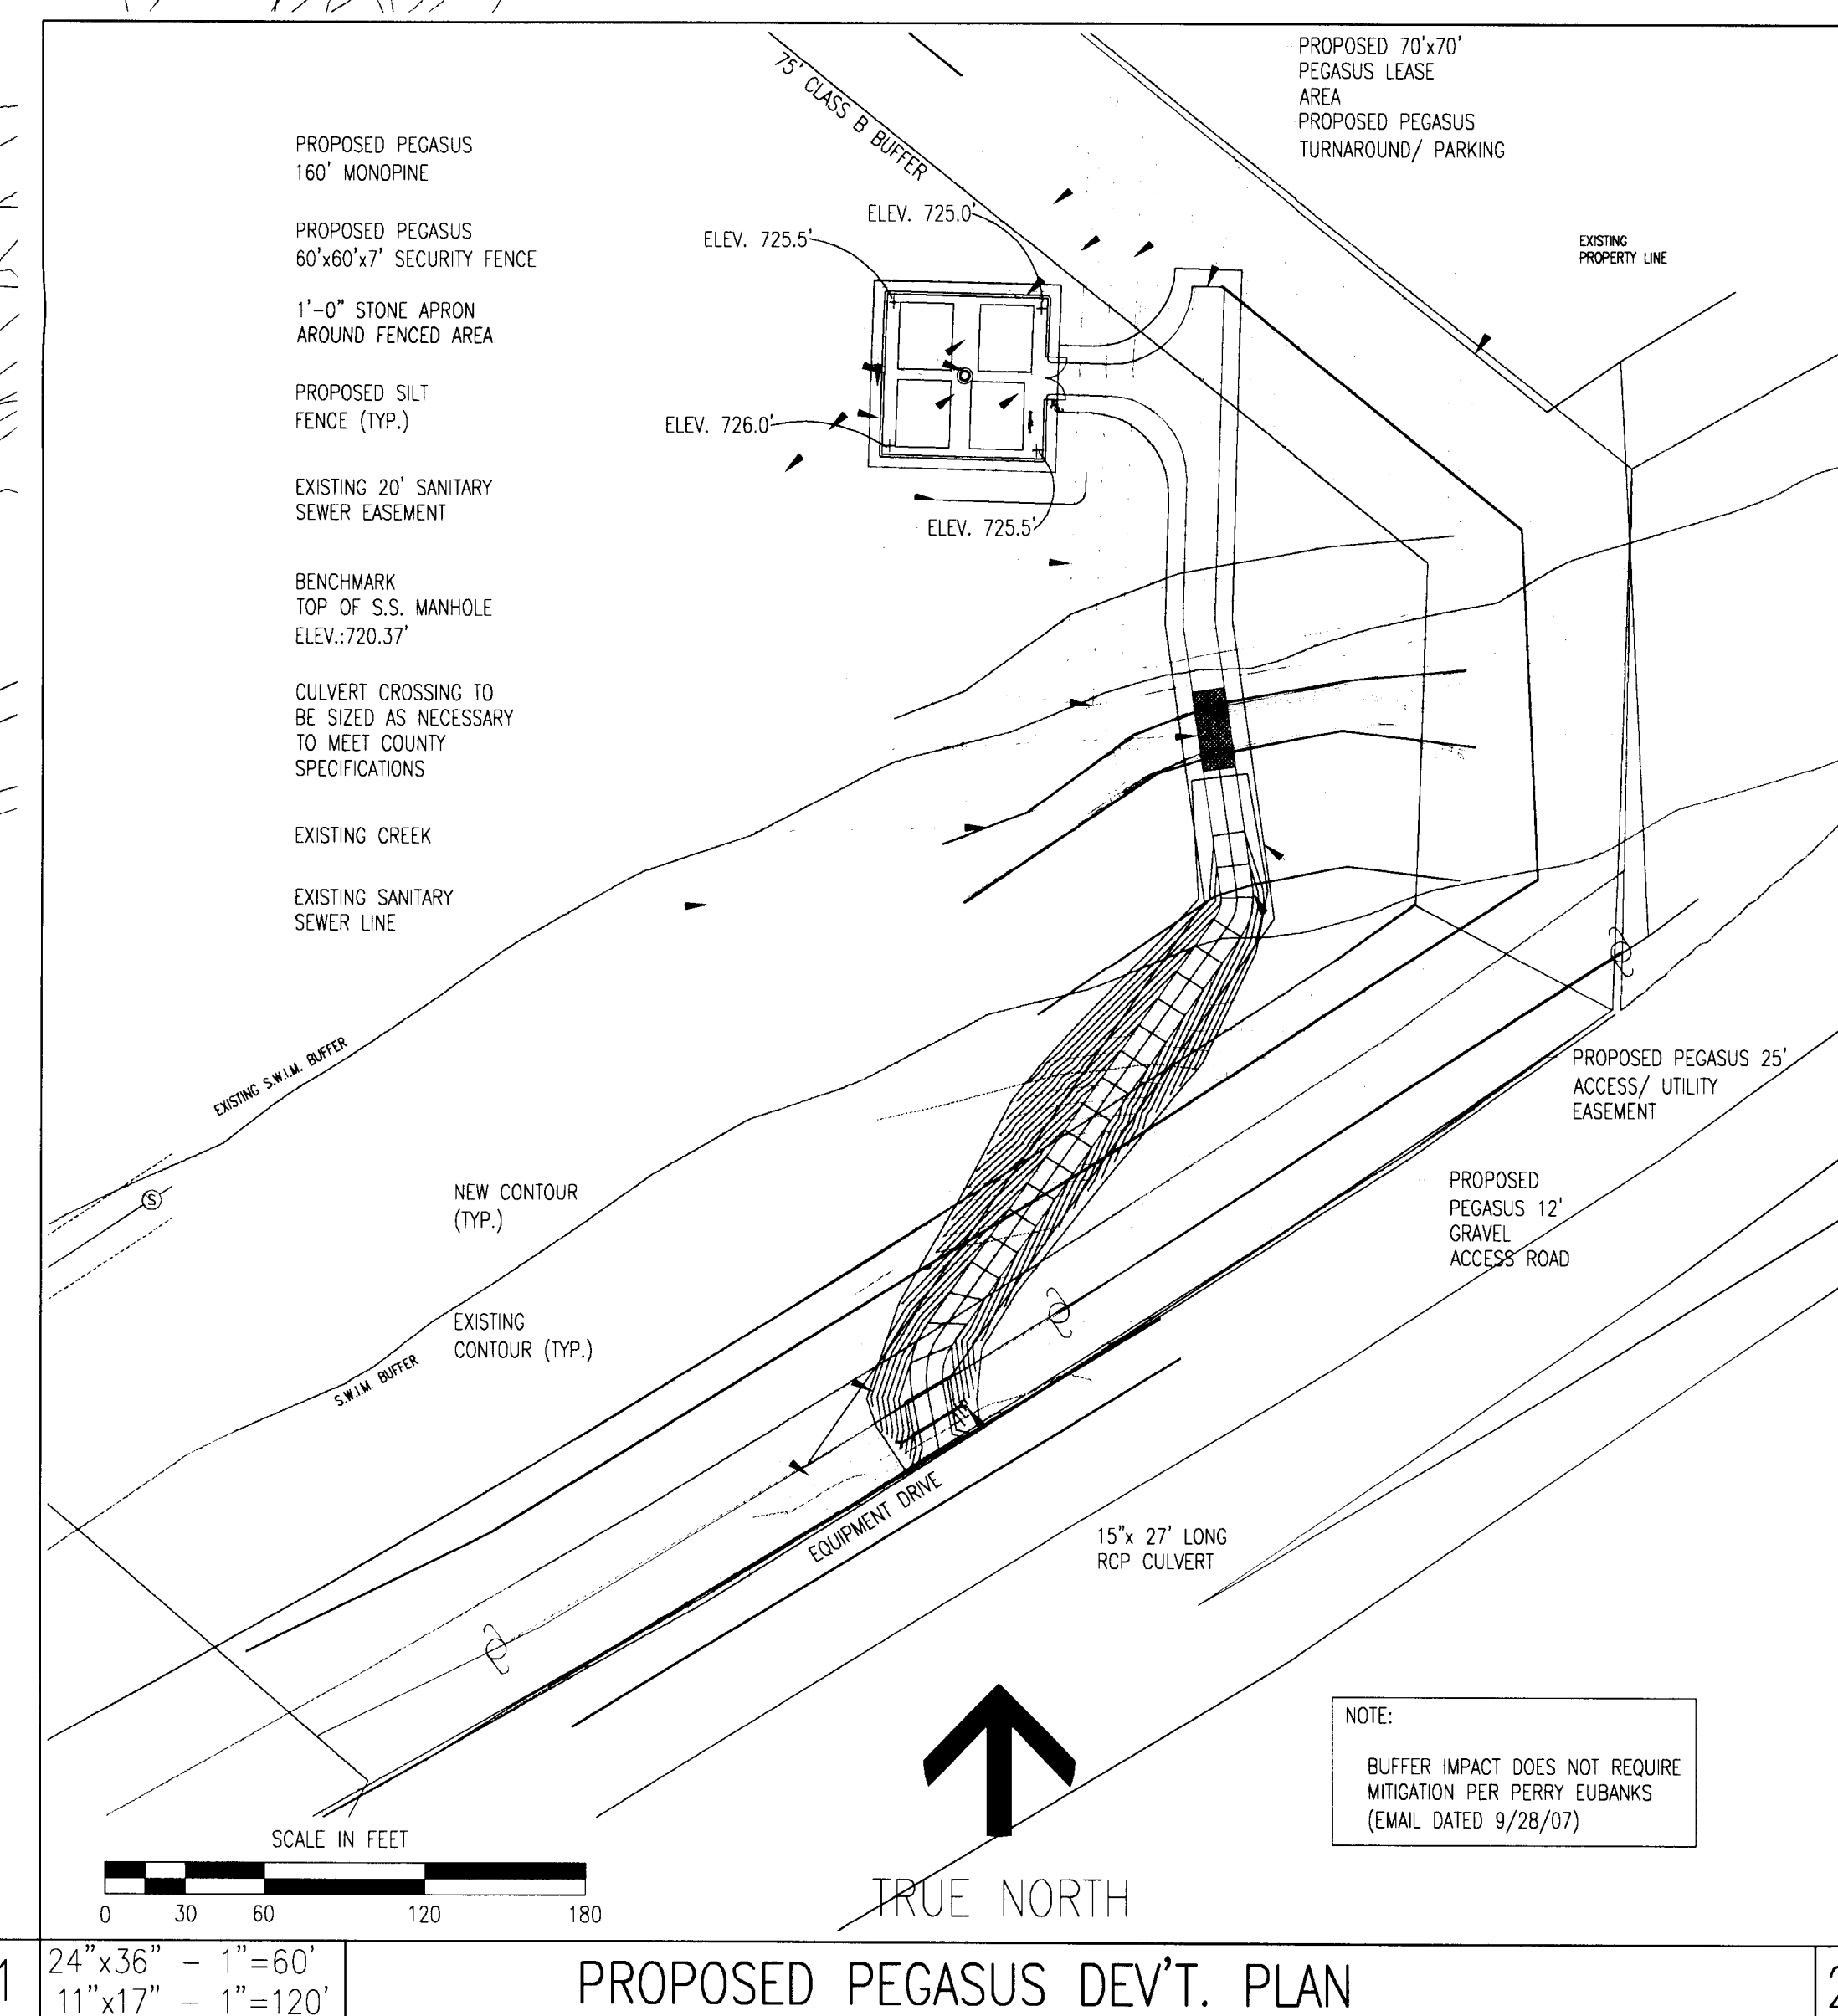

PEGASUSTOWER
PEGASUS TOWER CO. LTD.
139 STEELSBURG HWY
CEDAR BLUFF, VA 24069
TEL: (276) 964-7416
FAX: (276) 963-2587

THESE DRAWINGS AND/OR THE ACCOMPANYING SPECIFICATION AS INSTRUMENTS OF SERVICE, ARE THE EXCLUSIVE PROPERTY OF PEGASUS TOWER CO. LTD AND THEIR USE AND PUBLICATION SHALL BE RESTRICTED TO THE ORIGINAL SITE FOR WHICH THEY ARE PREPARED. REUSE, REPRODUCTION OR PUBLICATION BY ANY METHOD, IN WHOLE OR IN PART, IS PROHIBITED EXCEPT BY WRITTEN PERMISSION FROM PEGASUS TOWER CO. LTD. TITLE TO THESE PLANS AND/OR SPECIFICATIONS SHALL REMAIN WITH PEGASUS TOWER CO. LTD WITHOUT PREJUDICE AND VISUAL CONTACT WITH THEM SHALL CONSTITUTE PRIMA FACIE EVIDENCE OF ACCEPTANCE OF THESE RESTRICTIONS.

BC

a r c h i t e c t s
e n g i n e e r s

5659 COLUMBIA PIKE, SUITE 101
FALLS CHURCH, VA 22041-2868
TEL: (703) 671-6000
FAX: (703) 671-6300

SHEET REVISION

NO.	DESCRIPTION	BY	DATE
1	NEW SHEET	AGT	02-29-08
2			
3			
4			
5			
6			

SITE NUMBER:


NCME17

SITE NAME:

NORTHSIDE
BAPTIST

SITE ADDRESS:
6215 EQUIPMENT DRIVE
CHARLOTTE, NC 28214

STAMP HERE:

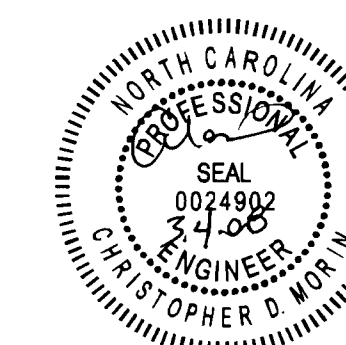

DRAWN BY:	AGT
CHECKED BY:	CDM
DATE DRAWN:	12-26-07
SUBMISSION:	FINAL CD'S

SHEET TITLE:

OVERALL COND'L
DEV'T PLAN

SHEET NUMBER: CDP-2	REV. # 1
------------------------	-------------