


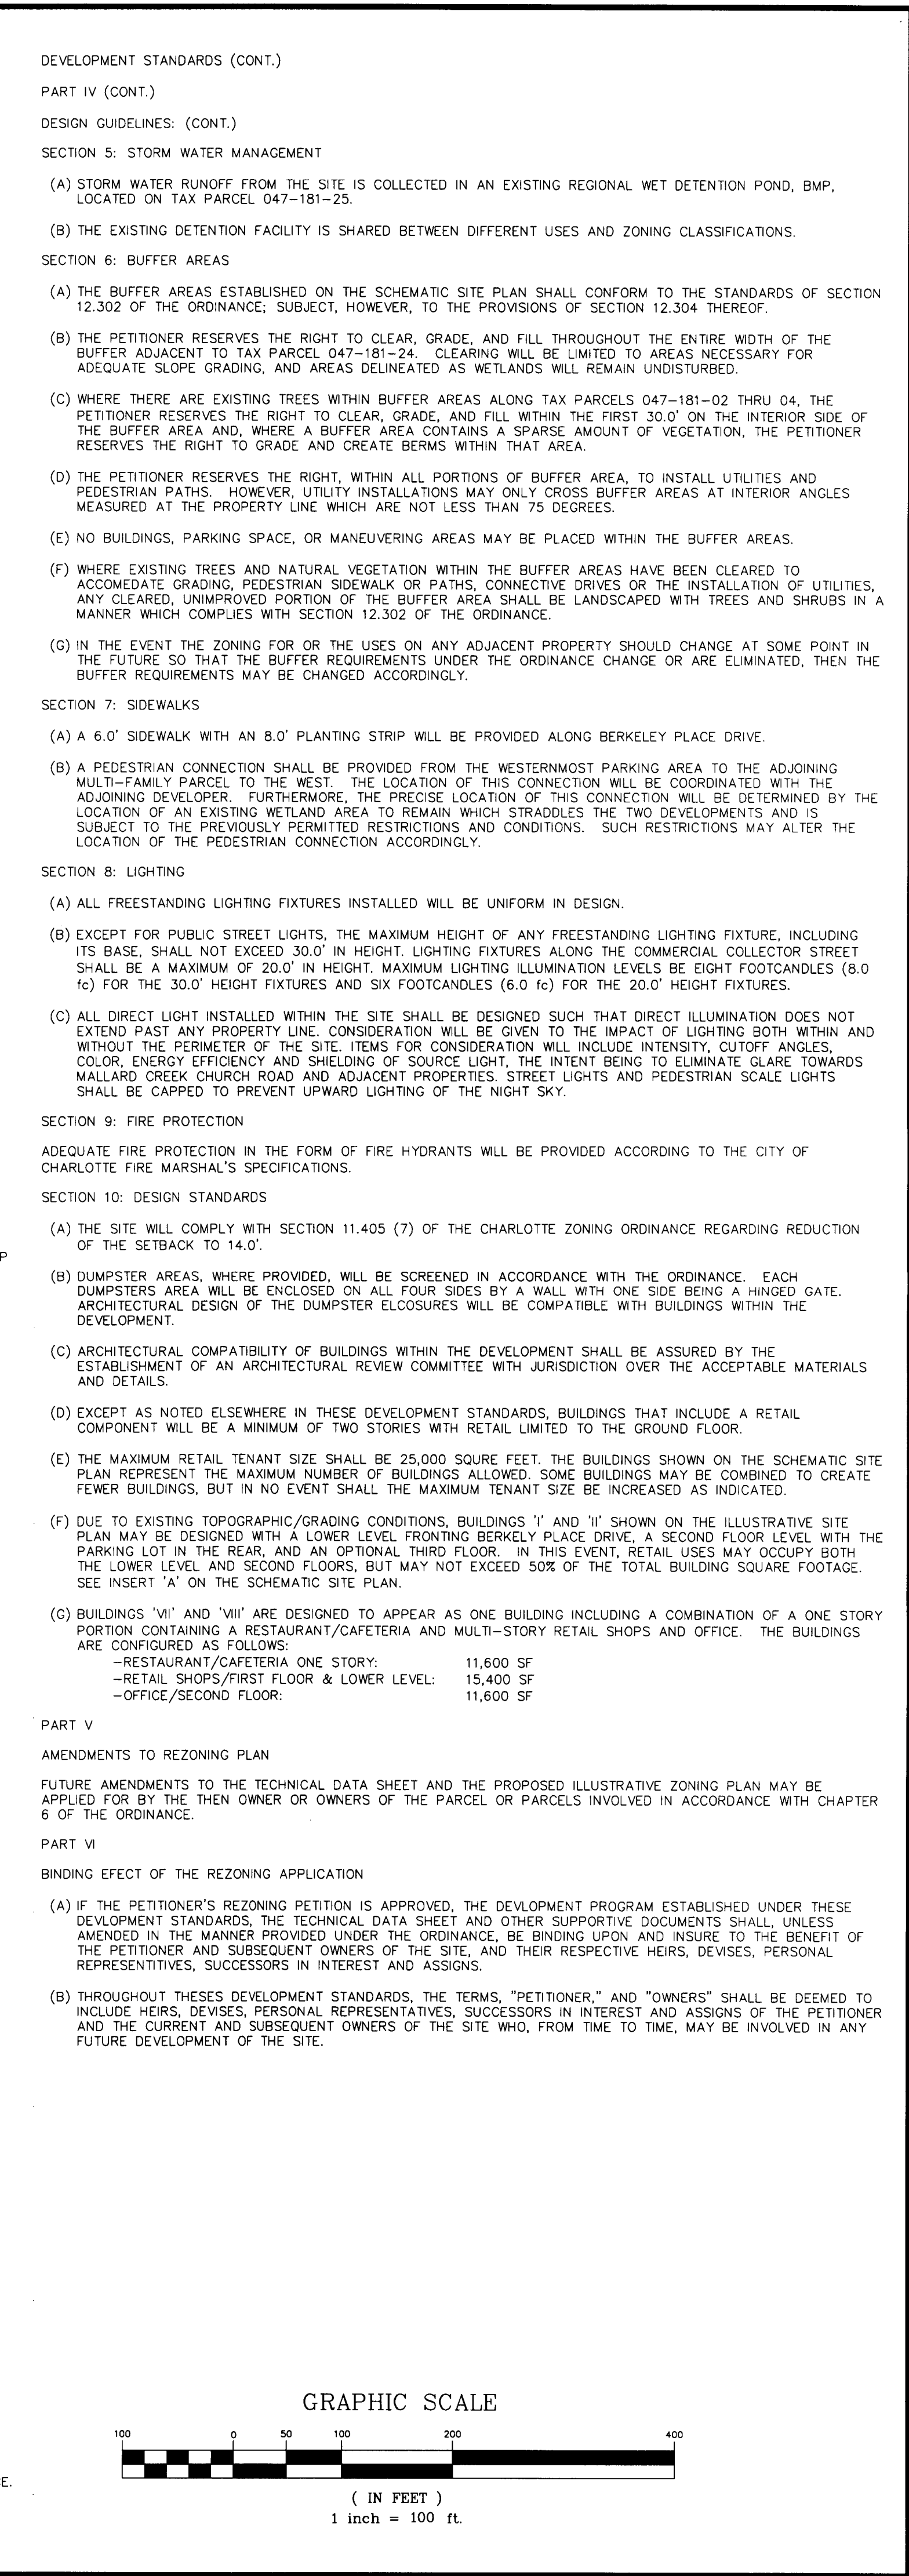



PINNACLE POINT

Pinnacle Properties, LLC
610 East Morehead St.
Charlotte, NC 28202
(704) 377-9445 Fax (704) 377-1226
<http://pinnacle-properties.net>

Pinnacle Point Building IX



South Elevation

11 March 2008


Jenkins • Peer Architects




PINNACLE POINT

Pinnacle Properties, LLC
610 East Morehead St.
Charlotte, NC 28202
(704) 377-9445 Fax (704) 377-1226
<http://pinnacle-properties.net>


Pinnacle Point Building IX

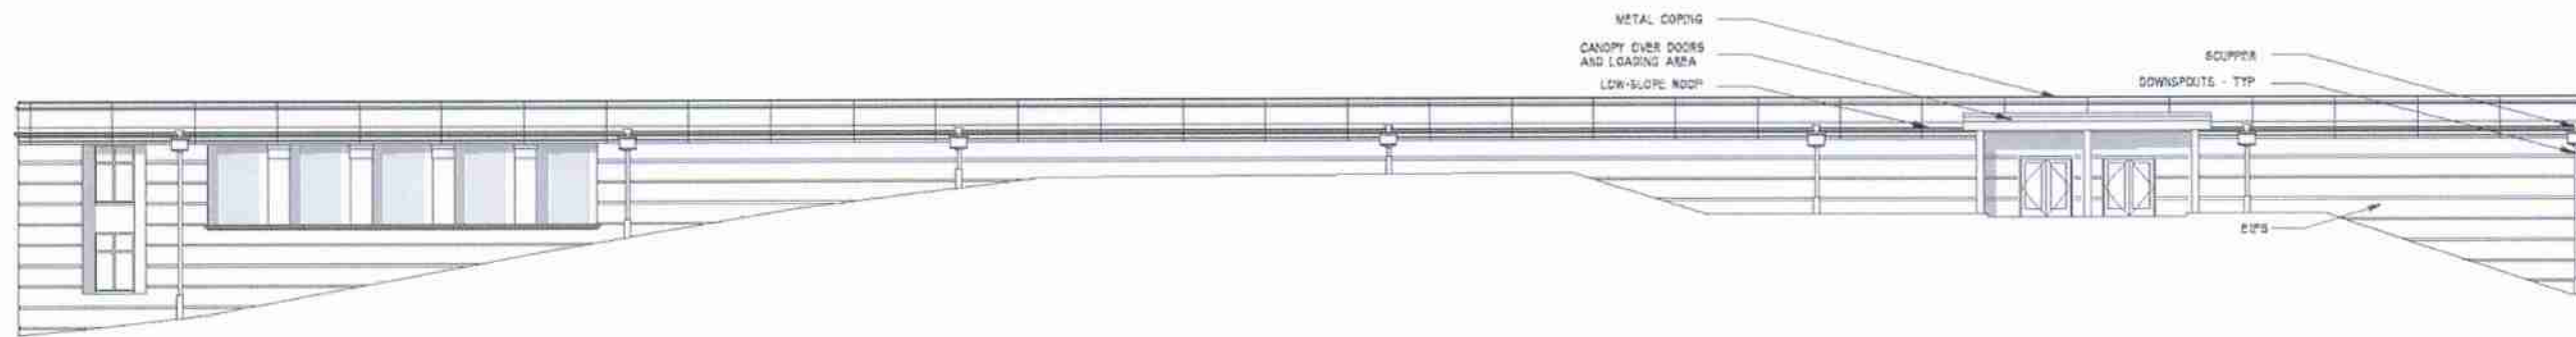

North Elevation

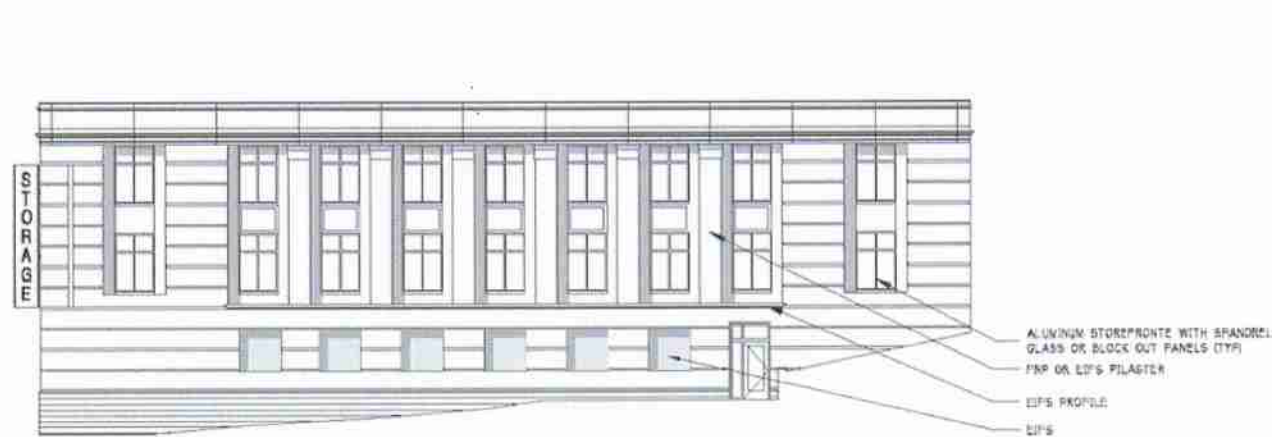

East Elevation

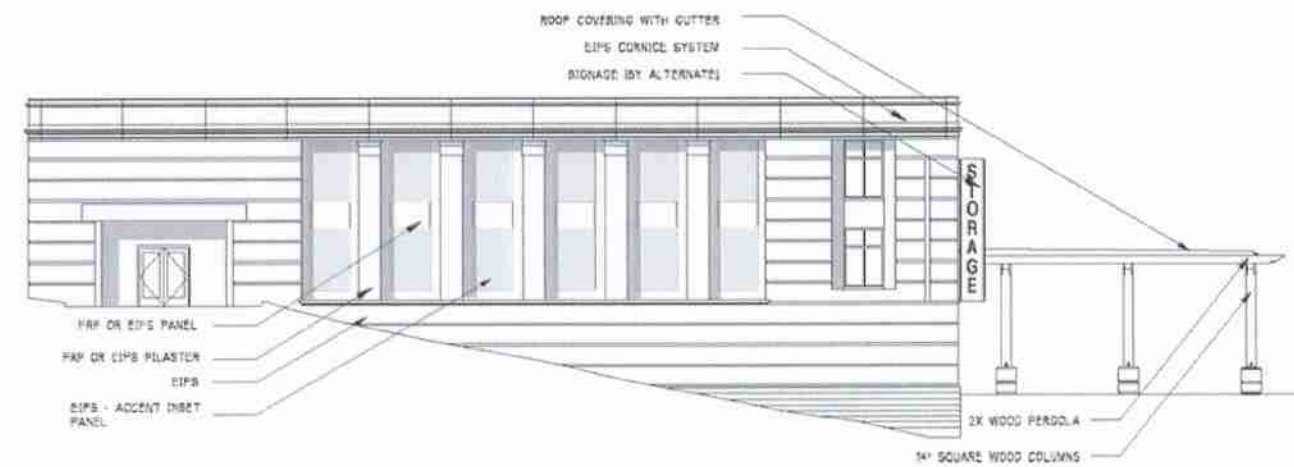

West Elevation

0 10'
1' 5'