



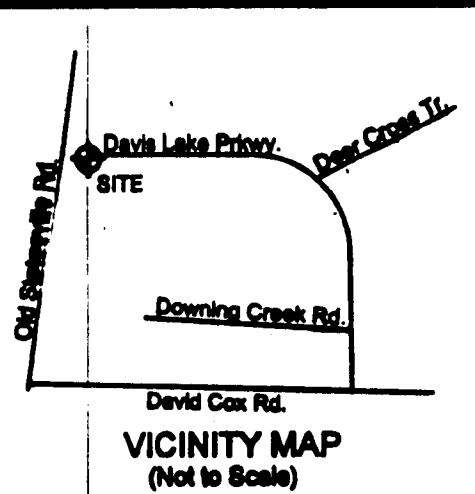

- LEGEND**
- R/W - RIGHT OF WAY
 - CP - CALCULATED POINT
 - OHE - OVERHEAD ELECTRIC
 - CP - POWER POLE
 - G - GUY WIRE
 - L - LIGHT POLE
 - TP - TELEPHONE PEDESTAL
 - SM - SANITARY SEWER MANHOLE
 - WM - WATER METER
 - SC - SANITARY SEWER CLEANOUT


LINE	BEARING	DISTANCE
L1	S 89°32'43" W	6.85'
L2	S 90°37'30" E	7.00'
L3	N 30°40'07" E	6.28'

(TIE ONLY)

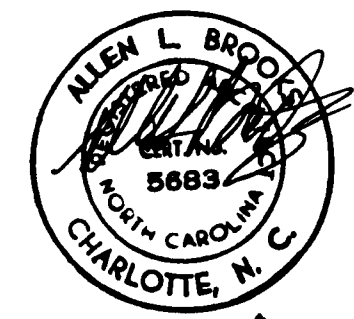

* HAND DRAWN
ADDITIONS TO
SURVEY


NOTE: ROAD IMPROVEMENTS TO BE
IMPLEMENTED UPON THE INITIATION
OF THE NORTHERN TRANSIT
PROJECT

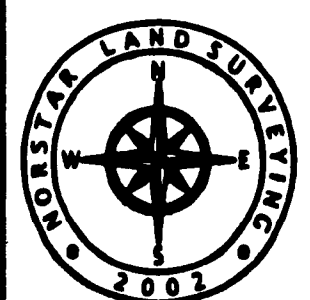

NORSTAR LAND SURVEYING, INC.
192-A N. CHURCH STREET
CONCORD, NC 28025
PH 704 721 6851
FAX 704 721 6853

PREPARED FOR: **Domenic Polzeala**
#9132 Bob Beatty Road
CITY OF CHARLOTTE MECKLENBURG COUNTY, NC
BOUNDARY AND TOPOGRAPHICAL SURVEY

DATE	January 4, 2008
SCALE	1" = 30'
NLS NO.	07168
DRAWN BY	S. Kimrey
CHECKED BY	D. Garrott
BY	
REVISION	
DATE	
SHEET	1 OF 1

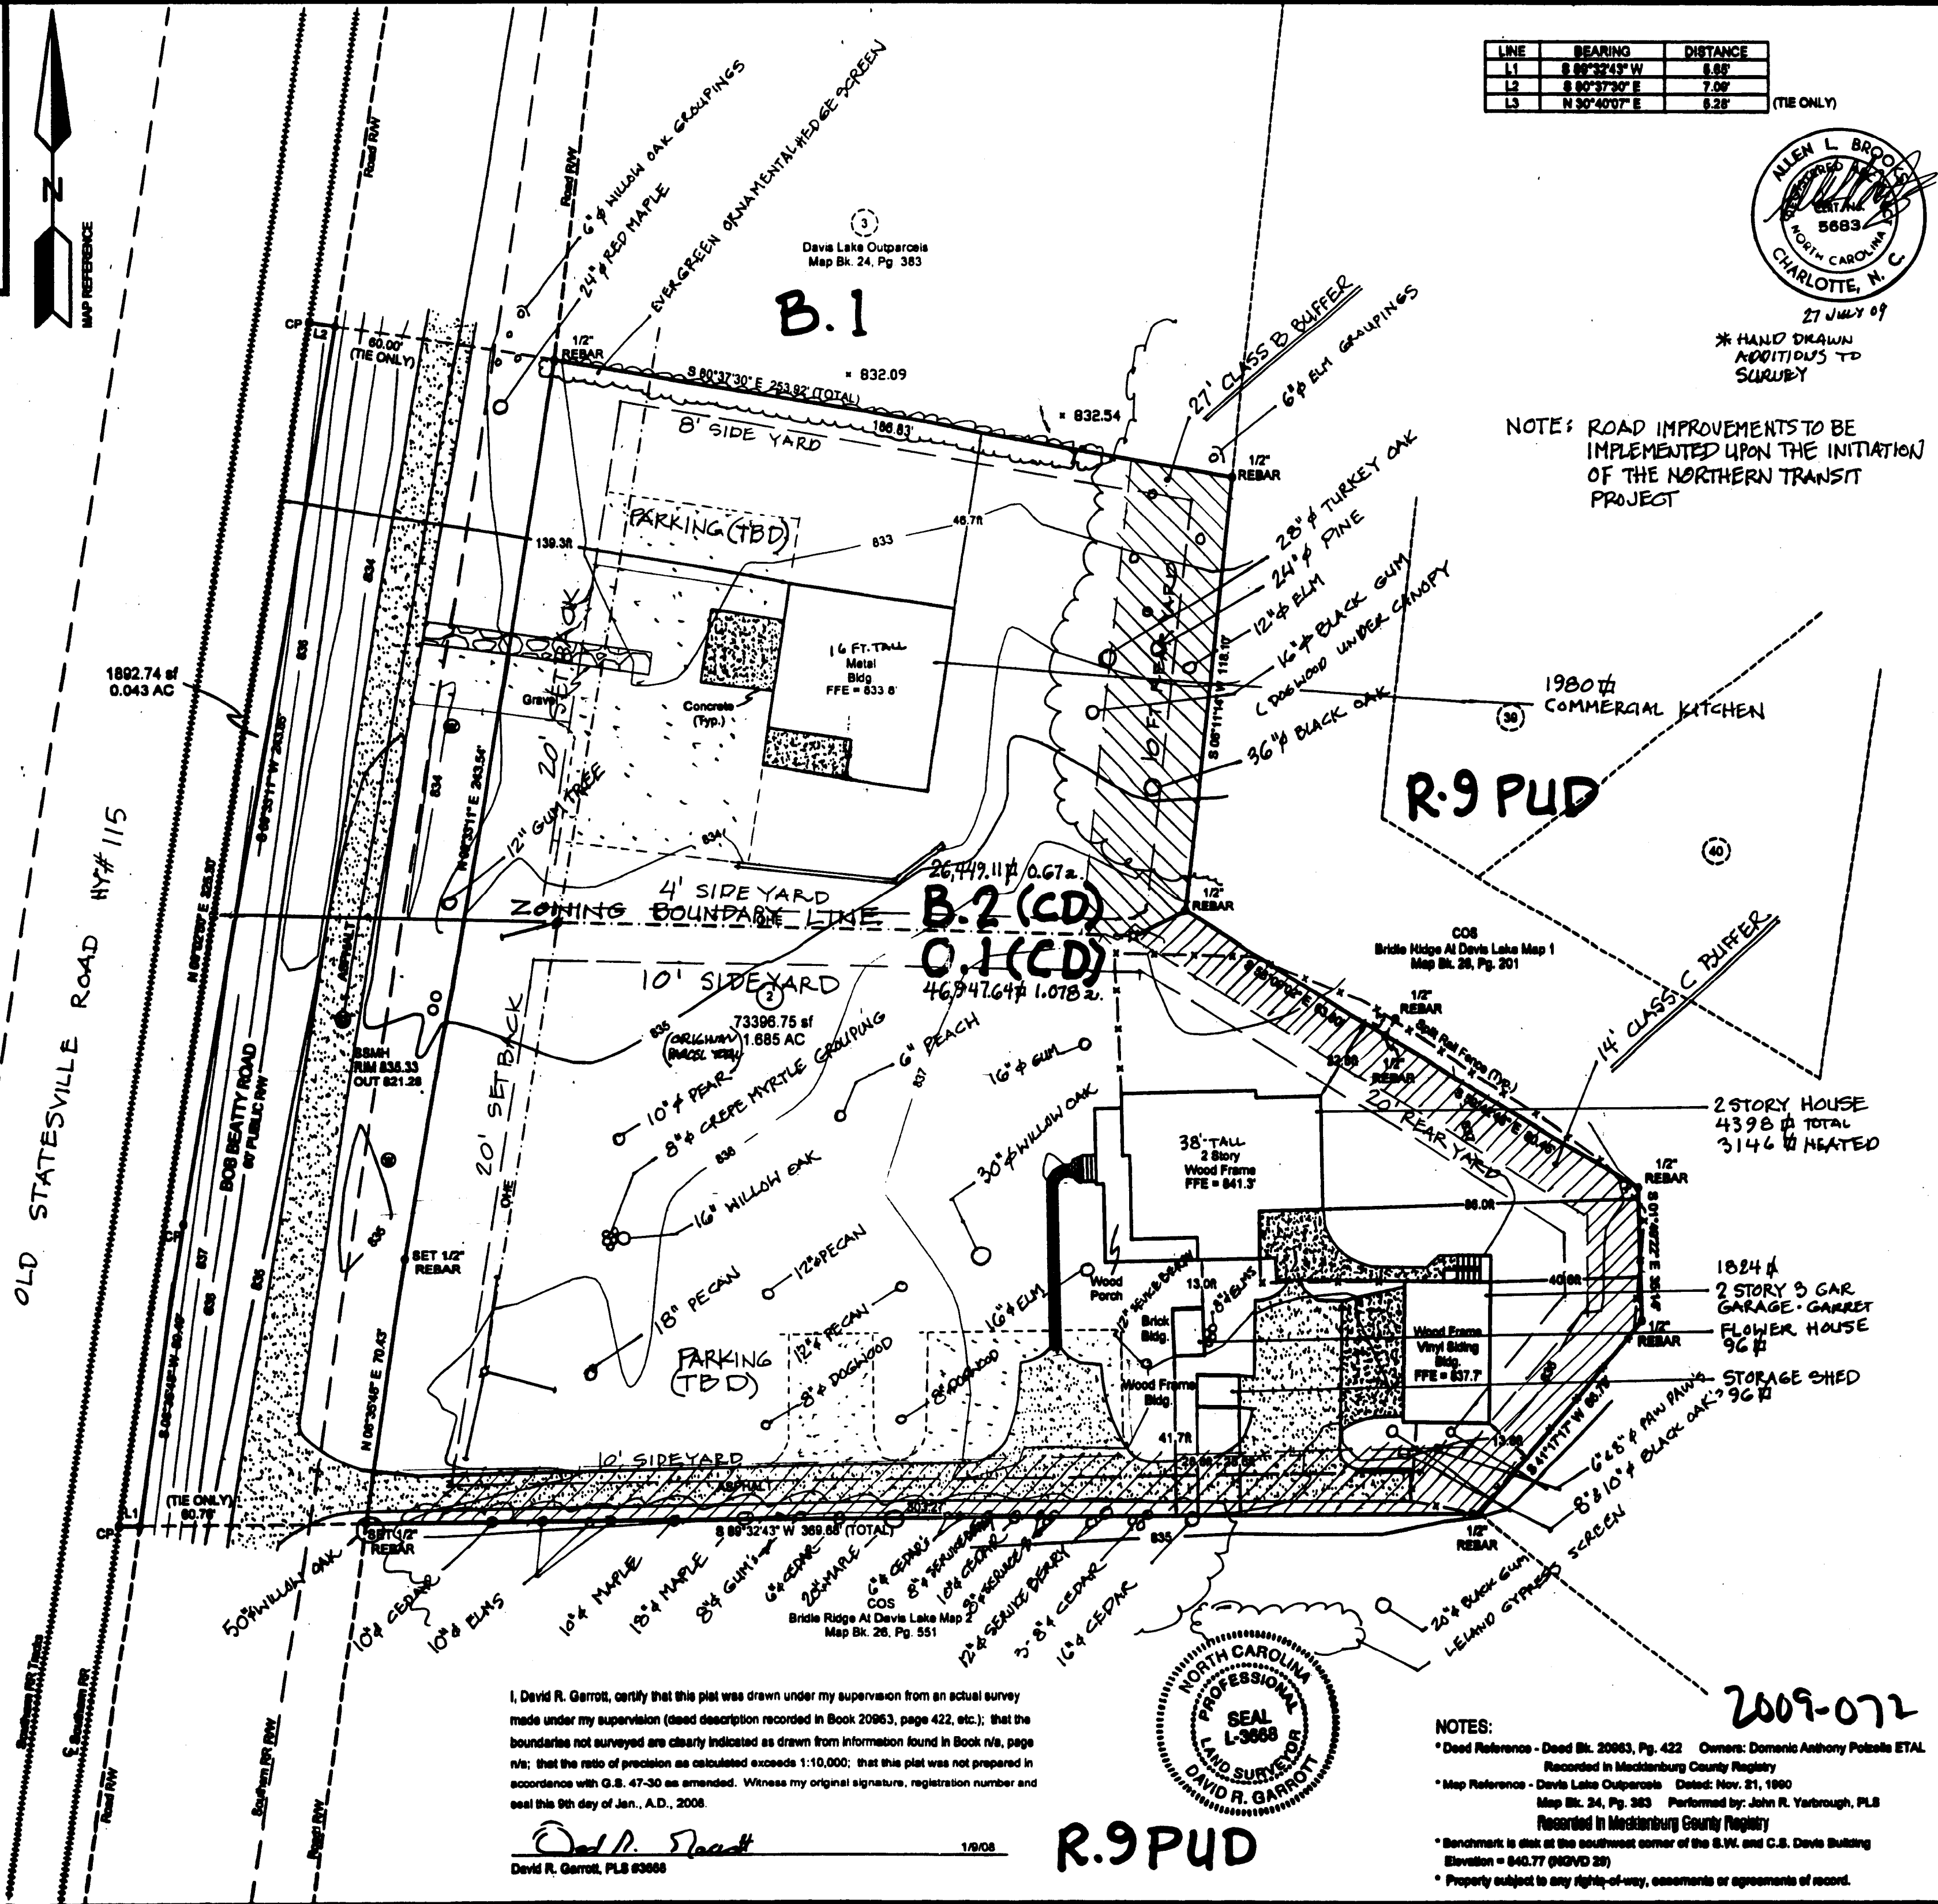

I, David R. Garrott, certify that this plat was drawn under my supervision from an actual survey made under my supervision (detailed description recorded in Book 20963, page 422, etc.); that the boundaries not surveyed are clearly indicated as drawn from information found in Book n/a, page n/a; that the ratio of precision as calculated exceeds 1:10,000; that this plat was not prepared in accordance with G.S. 47-30 as amended. Witness my original signature, registration number and seal this 9th day of Jan., A.D., 2008.

David R. Garrott
David R. Garrott, PLS 63668



R.9 PUD

- NOTES:**
- * Deed Reference - Deed Bk. 20963, Pg. 422 Owners: Domenic Anthony Polzeala ETAL. Recorded in Mecklenburg County Registry
 - * Map Reference - Davis Lake Outparcels Dated: Nov. 21, 1990 Map Bk. 24, Pg. 383 Performed by: John R. Yarbrough, PLS Recorded in Mecklenburg County Registry
 - * Benchmark is disk at the southwest corner of the S.W. and C.S. Davis Building Elevation = 840.77 (NGVD 29)
 - * Property subject to any rights-of-way, easements or agreements of record.

2009-072