

TOTAL ACREAGE TO BE REZONED:
4.71 ACRES
0.19 ACRES FROM PARCEL # 07013110
4.52 ACRES FROM PARCEL # 07013105

CURRENT ZONING: UR-2 & UR-3

PROPOSED ZONING: UMUD (CD)

PERMITTED USES: SEE DEVELOPEMENT STANDARDS, SP-2

BUILDING HEIGHT: SEE DEVELOPEMENT STANDARDS, SP-2

PARKING REQUIREMENT AND BUILDING AREA:
MAXIMUM 112,000 SQ. FT. NON-RESIDENTIAL
112,000/1,000 x .5 = 56 SPACES
MAXIMUM 416 RESIDENTIAL UNITS
1 SPACE PER UNIT = 416 SPACES

59 RESERVED SPACES FOR RAY'S SPLASH PLANET TO BE PROVIDED THROUGH A LEASE AGREEMENT AS REQUIRED BY ZONING ORDINANCE = 59 SPACES

REQUIRED PARKING = 531 TOTAL SPACES

REGULATORY FLOOD PLAIN:

- 2 AREAS LOCATED ON SITE -
1. ZONE "X" OTHER FLOOD AREAS (Mecklenburg County)
Areas of future conditions 1% annual chance flood, areas of 1% annual chance flood with average depths of less than 1 foot or with drainage areas less than 1 square mile, and areas protected by levees from 1% annual chance flood.
 2. ZONE "X" OTHER AREAS
Areas determined to be outside the 0.2% annual chance floodplain, areas outside future conditions 1% annual chance floodplain.

INTERSTATE 77

VICINITY MAP

NOT TO SCALE

02

adwarchitects
environmentsforlife

architecture planning interiors

1401 WEST MOREHEAD STREET
CHARLOTTE, NORTH CAROLINA 28208
P 704.379.1919
F 704.379.1920
www.adwarchitects.com

New Mixed-Use
Development

SYCAMORE
AT
GATEWAY

CHARLOTTE, NC

THIS DRAWING IS THE PROPERTY OF
ADW ARCHITECTS, P.A. AND SHALL
NOT BE REPRODUCED OR COPIED IN
WHOLE OR IN PART. IT SHALL NOT BE
USED ON ANY OTHER PROJECT OR
GIVEN TO ANY OTHER COMPANY OR
AGENCY WITHOUT THE CONSENT OF
ADW ARCHITECTS, P.A.

REZONING PLAN

DATE: 07.27.09 JOB NO: 08073

REVISIONS:

NO.	DATE	DESCRIPTION
1	9/17/09	REVISION #1
2	11/12/09	REVISION #2
3	01/20/10	REVISION #3
4	02/15/10	REVISION #4

SHEET NUMBER

SP-1

of Total

SCALE 1" = 40'-0"

DEVELOPMENT STANDARDS

February 15, 2010

GENERAL PROVISIONS

Unless more stringent standards are established by the Rezoning Plan or these Development Standards, all development standards established under the City of Charlotte Zoning Ordinance (the "Ordinance") for the UMUD zoning district shall be followed in connection with development taking place on this approximately 4.71 acre site located on North Sycamore Street (the "Site"), which Site is more particularly depicted on the Rezoning Plan.

The development depicted on the Rezoning Plan is intended to reflect the arrangement of proposed uses on the Site, but the final configuration, placement and size of individual Site elements may be altered or modified within the limits prescribed by Section 6.2 of the Ordinance and the standards established by the Rezoning Plan and these Development Standards during design development and construction phases.

PERMITTED USES

1. The Site may be devoted to any use permitted by right or under prescribed conditions in the UMUD zoning district, and to any incidental or accessory uses in connection therewith which are permitted in the UMUD zoning district.

2. Notwithstanding the foregoing, the following uses shall not be permitted on the Site:

- (a) Adult establishments
- (b) Entertainment establishments such as lounges, nightclubs, bars, taverns, and cabarets
- (c) Gasoline sales facilities
- (d) Equipment rental and leasing
- (e) Pest control and disinfecting services
- (f) Funeral homes (including embalming locations and crematoria)
- (g) Building materials sales
- (h) Car washes, and
- (i) Commercial rooming houses.

Notwithstanding paragraphs (b) and (c) above, restaurants that serve alcoholic beverages may be located on the Site and alternative fueling stations may be located on the Site provided that such facilities are located within a parking deck.

MAXIMUM GROSS FLOOR AREA/MAXIMUM NUMBER OF DWELLING UNITS

1. A maximum of 112,000 square feet of gross floor area devoted to non-residential uses may be developed on the Site. Of this 112,000 square feet of non-residential gross floor area, a maximum of 12,000 square feet may be devoted to retail sales and services and restaurants.

2. A maximum of 416 multi-family dwelling units may be developed on the Site. These multi-family dwelling units may be rental or for sale dwelling units.

3. For purposes of the gross floor area limitations set out above, the term "gross floor area" shall mean and refer to the sum of the gross horizontal areas of each floor of a principal building, and any accessory building or structure measured from outside of the exterior walls or from the center line of party walls. Gross floor area shall not include any area used exclusively for the surface parking of motor vehicles or for building or equipment access such as stairs, elevator shafts and maintenance crawlspace, and it shall not include areas devoted to outdoor dining and seating. Additionally, structured parking facilities shall not be included in the term "gross floor area" or in the calculation of gross floor area.

WORKFORCE DWELLING UNITS

A minimum of 32 of the 416 multi-family dwelling units planned for the Site shall be, and shall remain to be for the life of the development project, "workforce" multi-family dwelling units. However, in the event that the development project is built in phases, a minimum of 7 of the multi-family dwelling units constructed within Phase I of the development project must be "workforce" multi-family dwelling units. For the purposes of this provision, "workforce" multi-family dwelling units shall be defined as multi-family dwelling units designed to serve households with an income range of 50% to 200% of the area median income. The Petitioner's current plans do not call for publicly funded "workforce" multi-family dwelling units; however, the Petitioner reserves the option to pursue a waiver from the City of Charlotte to permit publicly funded "workforce" multi-family dwelling units to be located within the development project.

SETBACKS, SIDE YARDS AND REAR YARDS

All principal structures constructed on the Site shall satisfy or exceed the setback, side yard and rear yard requirements under the Ordinance for the UMUD zoning district as depicted on the Rezoning Plan.

SCREENING/LANDSCAPING/TREE ORDINANCE

- Screening shall conform with the standards and treatments specified in the Ordinance.
- Surface parking lots and parking decks will be screened using methods permitted under the Ordinance, and such screening methods may include landscaping, low scaled screen walls and decorative grills.
- All landscaping installed on the Site will meet or exceed the requirements of the Ordinance.
- Any dumpsters located within the Site that are visible from a public street or from an external adjoining parcel of land will be screened from view by solid-enclosures with gates.
- Loading dock areas shall be screened as generally depicted on the detail set out on Sheet SP-6.
- Development of the Site will comply with the applicable provisions of the City of Charlotte Tree Ordinance.

PARKING

- The Site shall comply with the minimum parking standards established under the Ordinance through on-site parking or through a combination of on-site parking and off-site parking. Off-site parking will be secured through a lease agreement or lease agreements that comply with the requirements of the Ordinance.
- 59 parking spaces on the Site will be reserved for use by Ray's Splash Planet, its employees, customers and invitees. Ray's Splash Planet's use of the 59 reserved parking spaces on the Site will be secured through a lease agreement that complies with the requirements of the Ordinance. The 59 parking spaces reserved for use by Ray's Splash Planet shall be available to Ray's Splash Planet, its employees, customers and invitees within the initial phase of the development project proposed for the Site.
- Bicycle parking will satisfy the minimum standards established under the Ordinance.
- A minimum of 490 parking spaces will be provided on the Site at full buildout.

TRASH PICK-UP

Trash, garbage and recycling pick-up may only occur between the hours of 7:00 a.m. and 10:00 p.m.

LIGHTING

All pedestrian light fixtures installed on the Site shall be fully shielded with full cutoff and the illumination downwardly directed so that direct illumination does not extend past any property line of the Site.

SIGNS

All signs installed on the Site will be erected in accordance with the requirements of the Ordinance.

URBAN OPEN SPACE/OPEN SPACE

- A minimum of 900 square feet of urban open space that complies with the requirements of Section 9.906(4) of the Ordinance shall be provided on the Site in the location generally depicted on the Rezoning Plan.
- In addition to the urban open space specified above in paragraph 1, a minimum of 100,000 square feet of common open space shall be provided on the Site as depicted on the Rezoning Plan. This 100,000 square feet of common open space shall not be required to comply with the requirements of Section 9.906(4) of the Ordinance.
- The urban open space and the common open space will be improved by the Petitioner as depicted on the Rezoning Plan.

STORM WATER/S.W.I.M. BUFFER

- Development of the Site shall comply with the Charlotte City Council approved and adopted Post Construction Controls Ordinance and the S.W.I.M. Buffer Ordinance.
- Development of the Site shall comply with the S.W.I.M. Buffer mitigation requirements due to the encroachment of the development project into the 100 foot S.W.I.M. Buffer.

ACCESS POINTS /SIDEWALKS

- The number of vehicular access points to the Site shall be limited to the number depicted on the Rezoning Plan.
- The placement and configuration of each access point are subject to any minor modifications required to accommodate final site and architectural construction plans and designs and to any adjustments required for approval by the Charlotte Department of Transportation.
- Sidewalks and planting strips shall be installed as depicted on the Rezoning Plan.
- The development project proposed for the Site shall not be a gated community and public access will be maintained from Sycamore Street to the Site and to the Greenway and related public amenities at all times.

TRANSPORTATION IMPROVEMENTS

- Petitioner shall, at its cost and expense, install 16 recessed on street parking spaces on the north side of West 6th Street.
- Petitioner shall, at its cost and expense, install a 10 foot wide westbound right turn lane on North Sycamore Street at its intersection with N. 5th Street. This right turn lane will be designed and constructed so that the right turn lane functions as a turn lane during morning and afternoon peak conditions, and so that the right turn lane contains 4 recessed on street parking spaces that will be utilized for the parking of motor vehicles during off-peak hours.
- The Petitioner shall exert reasonable and good faith efforts to obtain from the relevant property owners, at its sole cost and expense, any right of way or easements necessary to construct and install the off-site transportation improvements (i.e., street widening to create recessed on-street parking spaces or a turn lane) described herein. In the event that the Petitioner is unable to obtain any of the required right of way or easements after exerting reasonable, good faith efforts to do so, the City may obtain the necessary right of way or easements by negotiated purchase or through eminent domain proceedings. In the event that the City purchases any required right of way or easements, the Petitioner shall reimburse the City for the purchase price and any expenses related thereto. In the event that the City acquires any required right of way or easements through eminent domain proceedings, the Petitioner shall reimburse the City for any court award of just compensation and/or damages, including interest, that the City is required to pay, and for appraisal fees, attorney's fees and other costs and expenses incurred by the City in connection therewith. Notwithstanding the foregoing, the Petitioner shall not be liable to reimburse the City for any amount that the City has agreed to pay either through a negotiated purchase or settlement of an eminent domain proceeding that is in excess of the appraised value unless the Petitioner has given its prior consent to such purchase or settlement.
- All off-site transportation improvements described above shall be completed and approved by the City prior to the issuance of the first certificate of occupancy for any building constructed on the Site.

ARCHITECTURAL COMMITMENTS

- The maximum height of that building designated as Building A on the Rezoning Plan shall be 6 stories.
- The maximum height of that building designated as Building B on the Rezoning Plan shall be 12 stories.
- The maximum height of that building designated as Building C on the Rezoning Plan shall be 20 stories and 275 feet.
- The first floor of each building will be designed with pedestrian interest and active uses.
- Each building will be designed to integrate variation through architectural controls and materials on all four sides. The exterior building materials will include a combination of brick, precast or cast stone and other synthetic or composite materials, glass and coated metal as well as prefabricated awnings. Each building top shaft and base will be clearly delineated as individually identifiable components.
- The elevations of those buildings designated as Building B and Building C on the Rezoning Plan facing I-77 and the Site's internal streets will be designed to step back a minimum of 10 feet to decrease the massing of the buildings above the fourth and/or fifth floors of such buildings. The elevations facing I-77 will be detailed with architectural interest/windows. Large single/blank walls will be avoided.
- Each building will include architectural elements to create visual scale and interest. These elements could include verandas and/or second or third floor terraces.
- A minimum of 50% of the ground floor area of each building along a street, except along I-77, will contain retail, office, personal services or residential uses. All first floor uses will include clear glass and doors along these facades.
- Building entrances will be recessed and designed to be clearly identifiable.
- Set out on Sheets SP-4 and SP-5 are architectural perspectives of the buildings proposed to be constructed on the Site. These building perspectives are intended only to depict the general conceptual architectural style and character of the buildings proposed to be constructed on the Site with respect to exterior building materials, design elements (such as balconies and fenestration), the massing and proportions of the buildings and the manner in which the buildings will address the greenway. Changes and alterations that do not materially change the overall conceptual architectural style and character shall be permitted.
- An architectural perspective of the west facade of Building A is not set out on Sheets SP-4 or SP-5, however, the west facade of Building A will be substantially similar in appearance to the east facade of Building A.

FIVE YEAR VESTED RIGHT

Pursuant to Section 1.10 of the Ordinance, a 5 year vested right is granted for the development project approved under this Rezoning Petition and Rezoning Plan due to the size and phasing of the development project, the level of investment, economic cycles and market conditions.

PHASING

- At the option of the Petitioner, the development project proposed for the Site may be constructed in separate phases or it may be constructed in its entirety as a single phase.
- In the event that the Petitioner elects to construct the development project in separate phases, Phase I of the development project will contain, at a minimum, the following improvements:
 - (a) The maximum six story building designated as Building A on the Rezoning Plan,
 - (b) A structured parking facility located underneath Building A,
 - (c) (i) A surface parking lot containing a minimum of 72 parking spaces located generally within the building envelopes for Building B and Building C, OR
 - (ii) A structured parking facility located underneath the building envelopes for Building B and Building C and the plaza and open space areas situated between the building envelopes for Building A, Building B and Building C, and a surface parking lot containing a minimum of 90 parking spaces located on top of the structured parking facility generally within the building envelopes for Building B and Building C,
 - (d) All improvements set out on the Rezoning Plan except for the Greenway Plaza hardscape area and the Grand Stairs that will be built in a subsequent phase or subsequent phases,
 - (e) The earth terraced amphitheatre depicted on the Rezoning Plan, and
 - (f) All of the off-site transportation improvements set out above under Transportation Improvements.

3. In the event that the Petitioner elects to construct the development project in separate phases, Phase I may include, at the option of the Petitioner, improvements in addition to those improvements set out above in paragraph 2 such as Building B or Building C.

4. In the event that the Petitioner elects to construct the development project in separate phases, the development project, at the completion of each phase, must comply with the minimum parking standards established under the Ordinance.

5. In the event that the Petitioner elects to construct the development project in separate phases, 59 parking spaces on the Site will be reserved in Phase I for use by Ray's Splash Planet, its employees, customers and invitees as set out above under Parking.

6. In the event that the Petitioner elects to construct the development project in separate phases, after the completion of Phase I, the Petitioner will not be obligated or required to construct any subsequent phases of the development project proposed for the Site.

BINDING EFFECT OF THE REZONING PETITION

If this Rezoning Petition is approved, all conditions applicable to the development of the Site imposed under these Development Standards and this Rezoning Plan will, unless amended in the manner provided under the Ordinance, be binding upon and inure to the benefit of the Petitioner and subsequent owners of the Site and their respective heirs, devisees, personal representatives, successors in interest or assigns.

AMENDMENTS TO REZONING PLAN

Future amendments to this Rezoning Plan and these Development Standards may be applied for by the then Owner or Owners of the Site in accordance with the provisions of Chapter 6 of the Ordinance.

adwarchitects
environmentsforlife

architecture planning interiors

1401 WEST MOREHEAD STREET
CHARLOTTE, NORTH CAROLINA 28208
P 704.379.1919
F 704.379.1920
www.adwarchitects.com

New Mixed-Use
Development

SYCAMORE
AT
GATEWAY

CHARLOTTE, NC

THIS DRAWING IS THE PROPERTY OF
ADW ARCHITECTS, P.A. AND SHALL
NOT BE REPRODUCED OR COPIED IN
WHOLE OR IN PART. IT SHALL NOT BE
USED ON ANY OTHER PROJECT OR
GIVEN TO ANY OTHER COMPANY OR
AGENCY WITHOUT THE CONSENT OF
ADW ARCHITECTS, P.A.

DEVELOPEMENT
STANDARDS


DATE:	07.27.09	JOB NO:	08073
REVISIONS:			
NO:	DATE:	DESCRIPTION:	
1	9/17/09	REVISION #1	
2	11/12/09	REVISION #2	
3	01/20/10	REVISION #3	

SHEET NUMBER

SP-2

of Total


FOR PUBLIC HEARING
PETITION NO. 2009-074

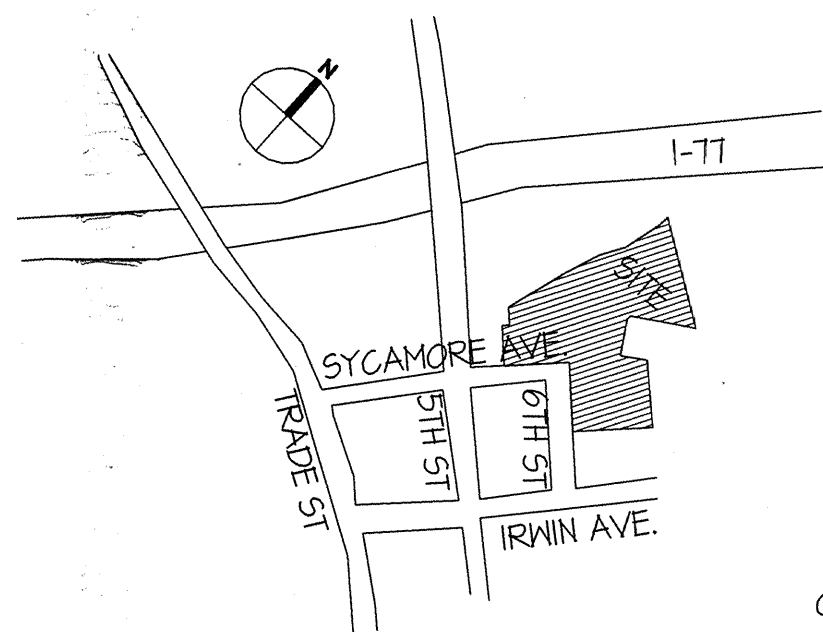

VICINITY MAP

NOT TO SCALE

02

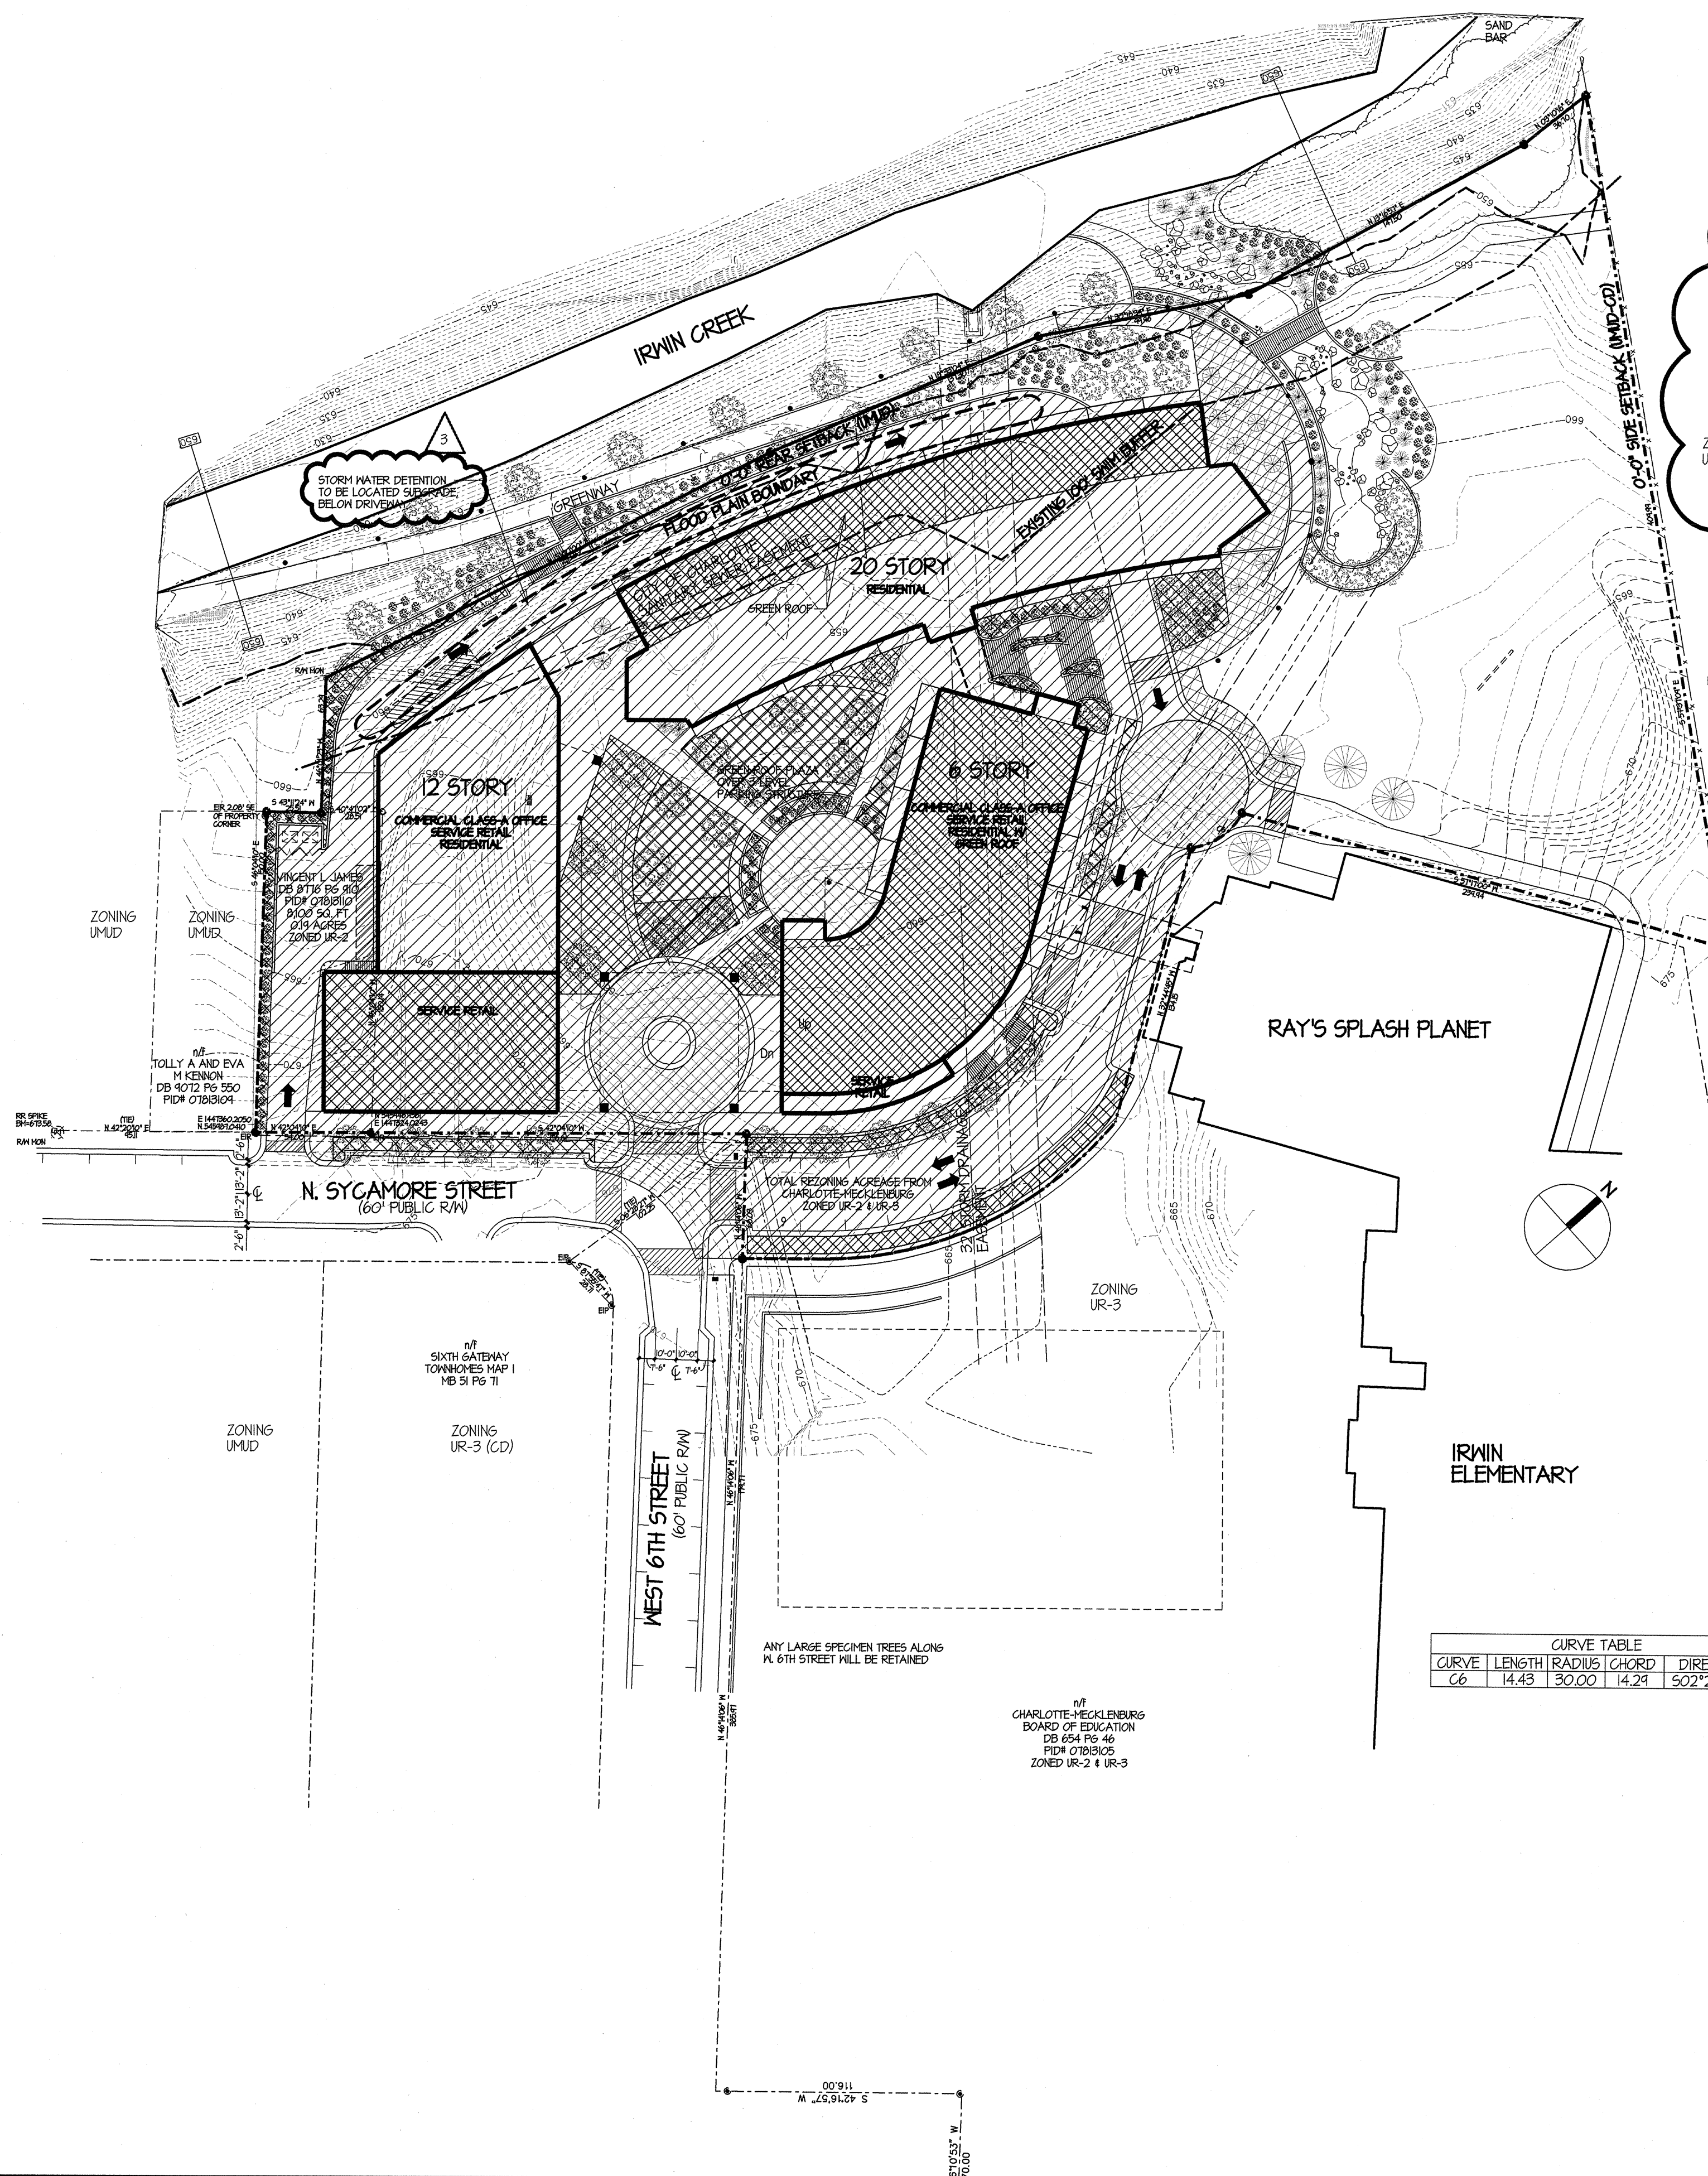

INTERSTATE 77

RAY'S SPLASH PLANET

IRWIN
ELEMENTARY

CURVE TABLE				
CURVE	LENGTH	RADIUS	CHORD	DIRECTION
C6	14.43	30.00	14.24	S02°25'38" W

FOR PUBLIC HEARING
PETITION NO. 2009-074

SCALE 1" = 50'-0"

adwarchitects
environmentsforlife

architecture planning interiors

1401 WEST MOREHEAD STREET
CHARLOTTE, NORTH CAROLINA 28208
P 704.379.1819
F 704.379.1920
www.adwarchitects.com

New Mixed-Use
Development

SYCAMORE
AT
GATEWAY

CHARLOTTE, NC

THIS DRAWING IS THE PROPERTY OF
ADW ARCHITECTS, P.A. AND SHALL
NOT BE REPRODUCED OR COPIED IN
WHOLE OR IN PART. IT SHALL NOT BE
USED ON ANY OTHER PROJECT OR
GIVEN TO ANY OTHER COMPANY OR
AGENCY WITHOUT THE CONSENT OF
ADW ARCHITECTS, P.A.

CONCEPTUAL
POST-
CONSTRUCTION
PLAN

DATE: 07.27.09 JOB NO: 08073

REVISIONS:

NO.	DATE	DESCRIPTION
1	9/17/09	REVISION #1
2	11/12/09	REVISION #2
3	01/20/10	REVISION #3

SHEET NUMBER

SP-3

of Total

The attached building perspectives are intended only to depict the general conceptual architectural style and character of the buildings proposed to be constructed on the site with respect to exterior building materials, design elements (such as balconies and fenestration), the massing and proportions of the buildings and the manner in which the buildings will address the greenway. Changes and alterations that do not materially change the overall conceptual architectural style and character shall be permitted

Ornamental cap to terminate tower

Curtain wall glazing with cantilevered balconies

North facade to be similar to north facade

Continous glazing with corner balconies for upper level residential units

Curtain wall or storefront with precast (stepped back at 7th floor)

Building steps back 10'-0" at 5th floor

Differentiation of 3rd and 4th floor with modest step-back and change of material

Continuous glazing with cantilevered balconies

Building steps back 10'-0" at 5th floor

1st through 8th floors will have combination of brick/precast or cast stone and recessed balconies. Building will step at 5th floor

Combination of brick, precast, or cast stone with punched openings with windows recessed

Cast stone or simulated stone base with storefront, clear glass openings, and awnings at base of building

Brick or integral colored masonry veneer

Glass connections

Base of building will be clad in cast or simulated stone with clear glass storefront and awnings

Retail at street level on Sycamore Street

New covered canopy connecting to Ray's Splash Planet

Retail at street level of building fronting Sycamore Street

Arched opening providing access to courtyard

FOR PUBLIC HEARING
PETITION NO. 2009-074

PERSPECTIVE VIEW

SCALE = NTS

01

adwarchitects
environmentsforlife

architecture planning interiors

suite 100 1401 w. morehead street
charlotte, nc 28208
704 379 1919 tel
704 379 1920 fax

adwarchitects.com

New Mixed-Use
Development

SYCAMORE
AT
GATEWAY

CHARLOTTE, NC

THIS DRAWING IS THE PROPERTY OF
ADW ARCHITECTS, P.A. AND SHALL
NOT BE REPRODUCED OR COPIED IN
WHOLE OR IN PART. IT SHALL NOT BE
USED ON ANY OTHER PROJECT OR
GIVEN TO ANY OTHER COMPANY OR
AGENCY WITHOUT THE CONSENT OF
ADW ARCHITECTS, P.A.

PERSPECTIVE

DATE: 9/18/09 JOB NO: 08073

REVISIONS:


NO.	DATE	DESCRIPTION
1	9/17/09	REVISION

SHEET NUMBER

SP-4

The attached building perspectives are intended only to depict the general conceptual architectural style and character of the buildings proposed to be constructed on the site with respect to exterior building materials, design elements (such as balconies and fenestration), the massing and proportions of the buildings and the manner in which the buildings will address the greenway. Changes and alterations that do not materially change the overall conceptual architectural style and character shall be permitted

adwarchitects
environmentsforlife
architecture planning interiors
suite 100 1401 W. Morehead Street
Charlotte, NC 28108
704.379.1919 tel
704.379.1920 fax
adwarchitects.com

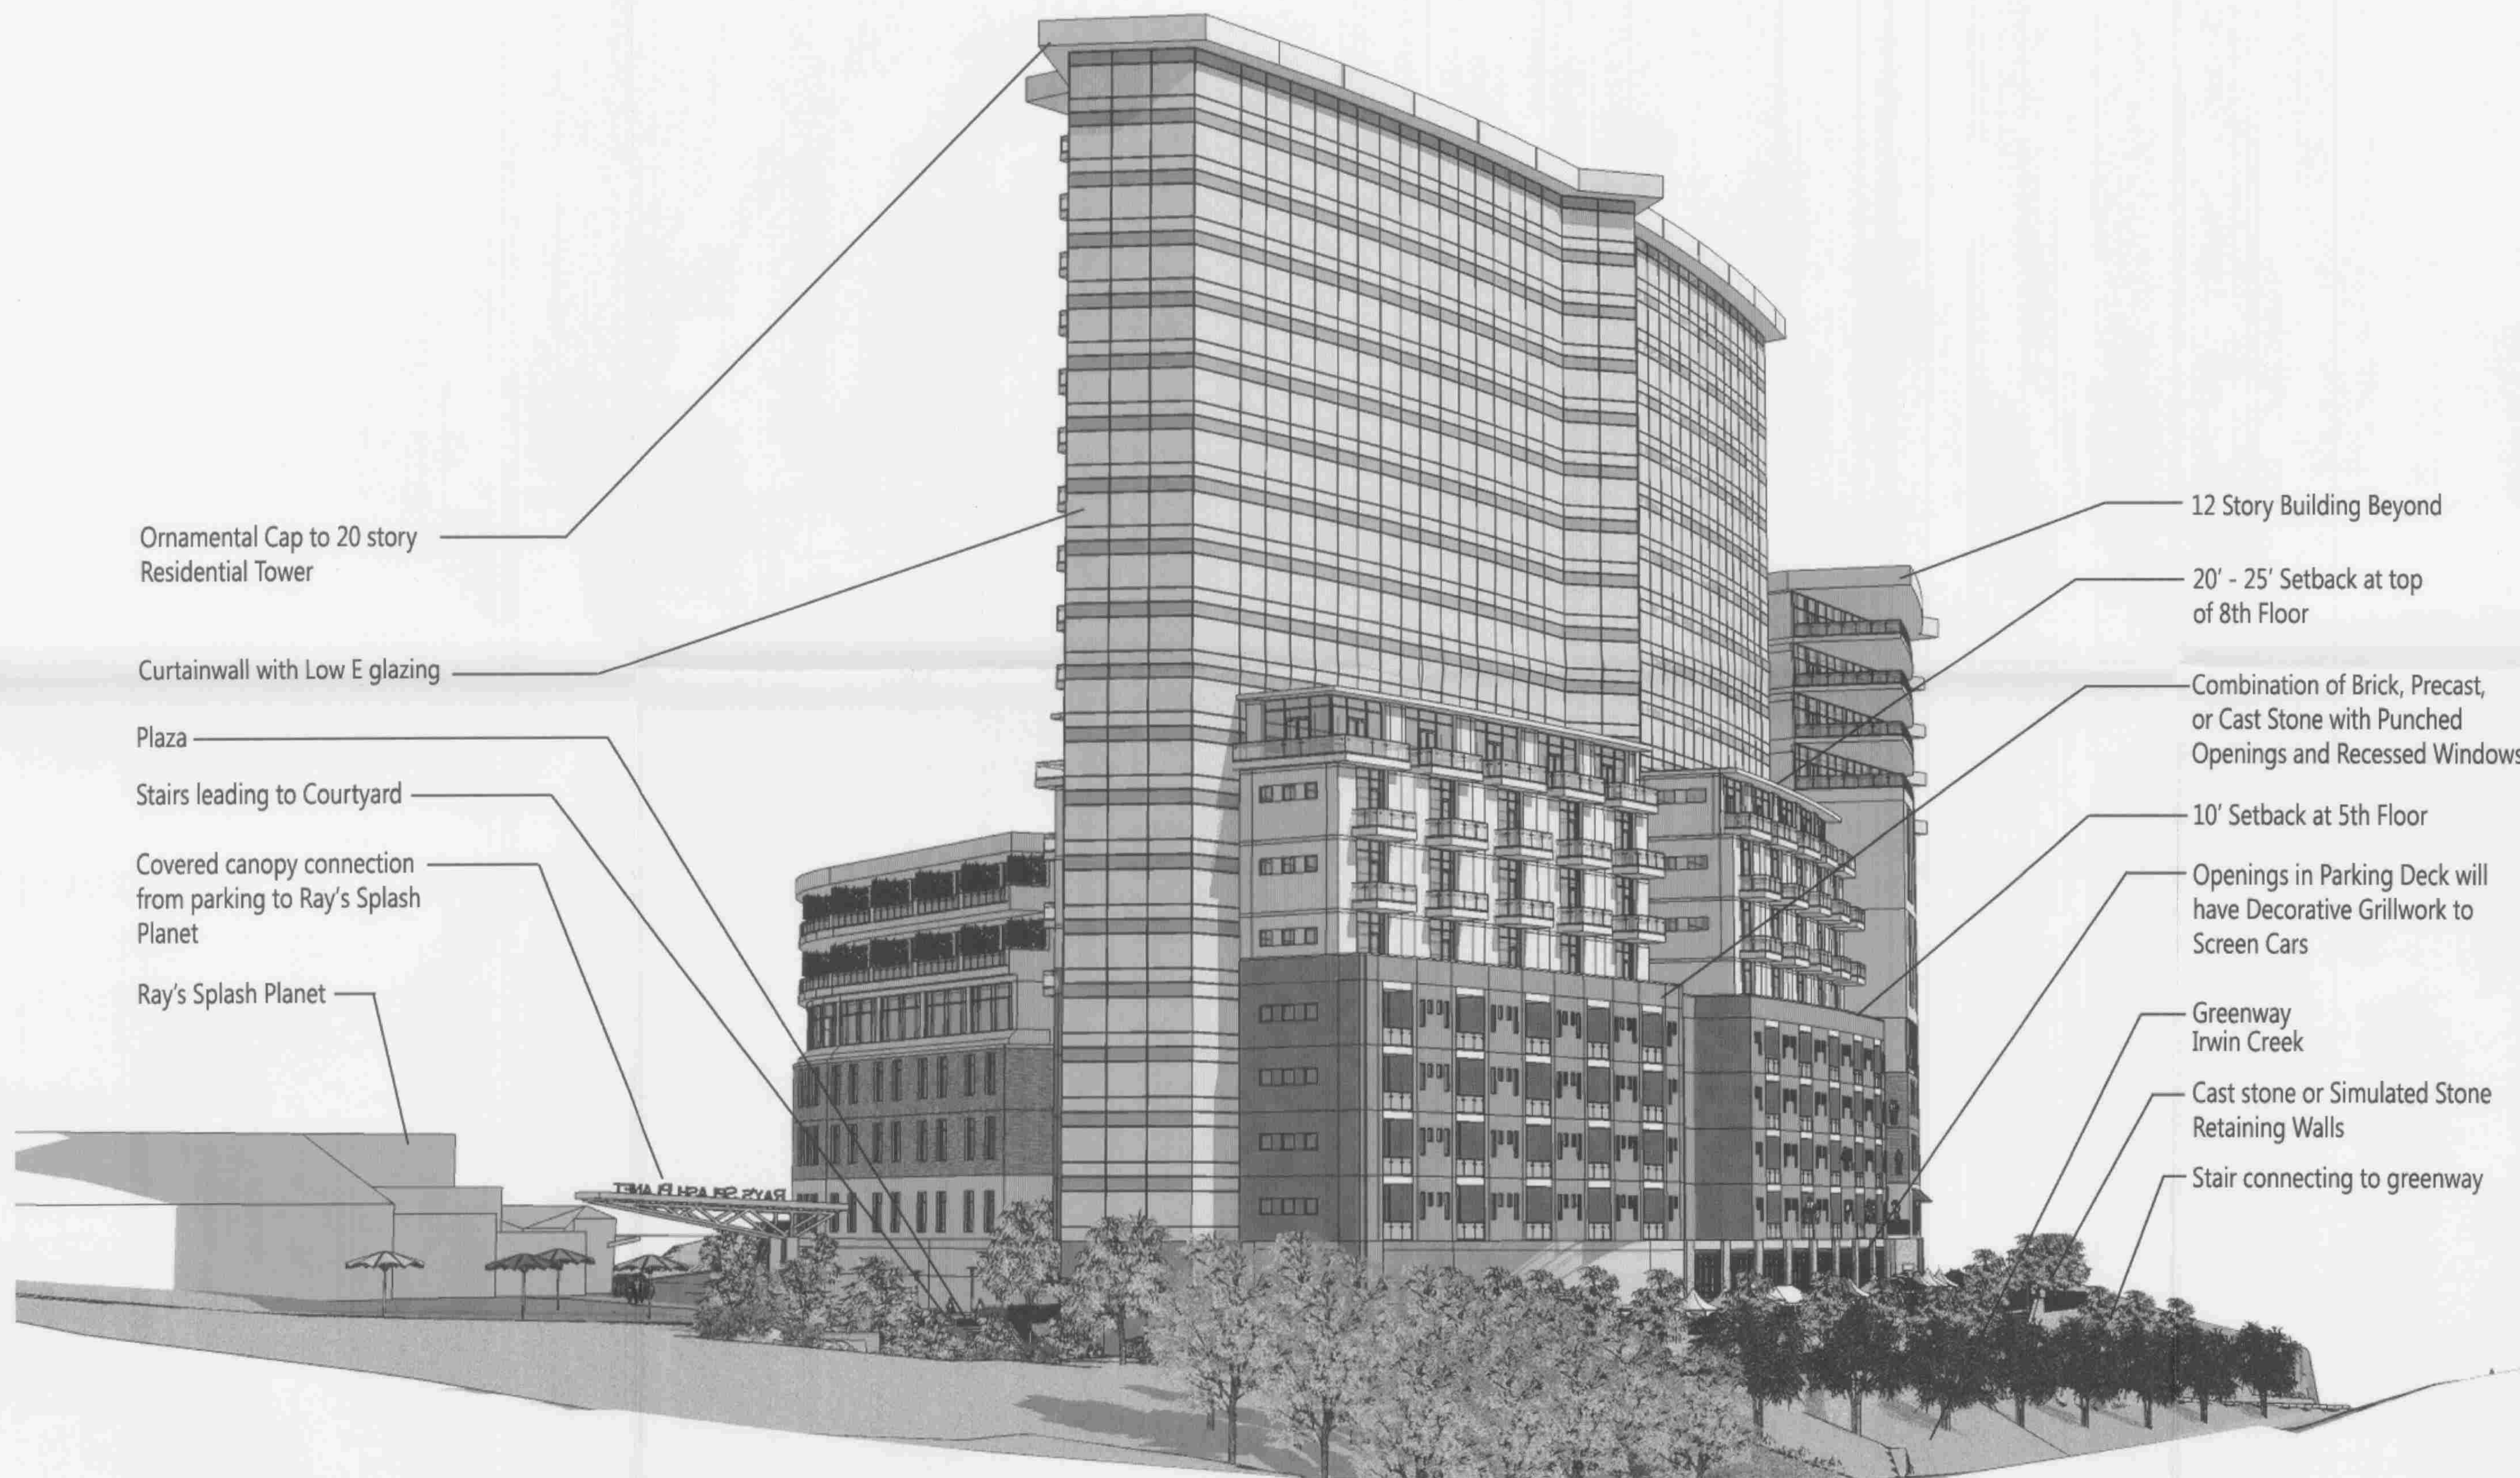

New Mixed-Use Development

SYCAMORE
AT
GATEWAY

CHARLOTTE, NC

THIS DRAWING IS THE PROPERTY OF ADW ARCHITECTS, P.A. AND SHALL NOT BE REPRODUCED OR COPIED IN WHOLE OR IN PART. IT SHALL NOT BE USED ON ANY OTHER PROJECT OR GIVEN TO ANY OTHER COMPANY OR AGENCY WITHOUT THE CONSENT OF ADW ARCHITECTS, P.A.


PERSPECTIVE

DATE: 9/18/09		JOB NO: 08073
REVISIONS:		
NO:	DATE:	DESCRIPTION:
1	9/17/09	REVISION


FOR PUBLIC HEARING
PETITION NO. 2009-074

PERSPECTIVE VIEW SCALE = NTS 01

SHEET NUMBER
SP-5

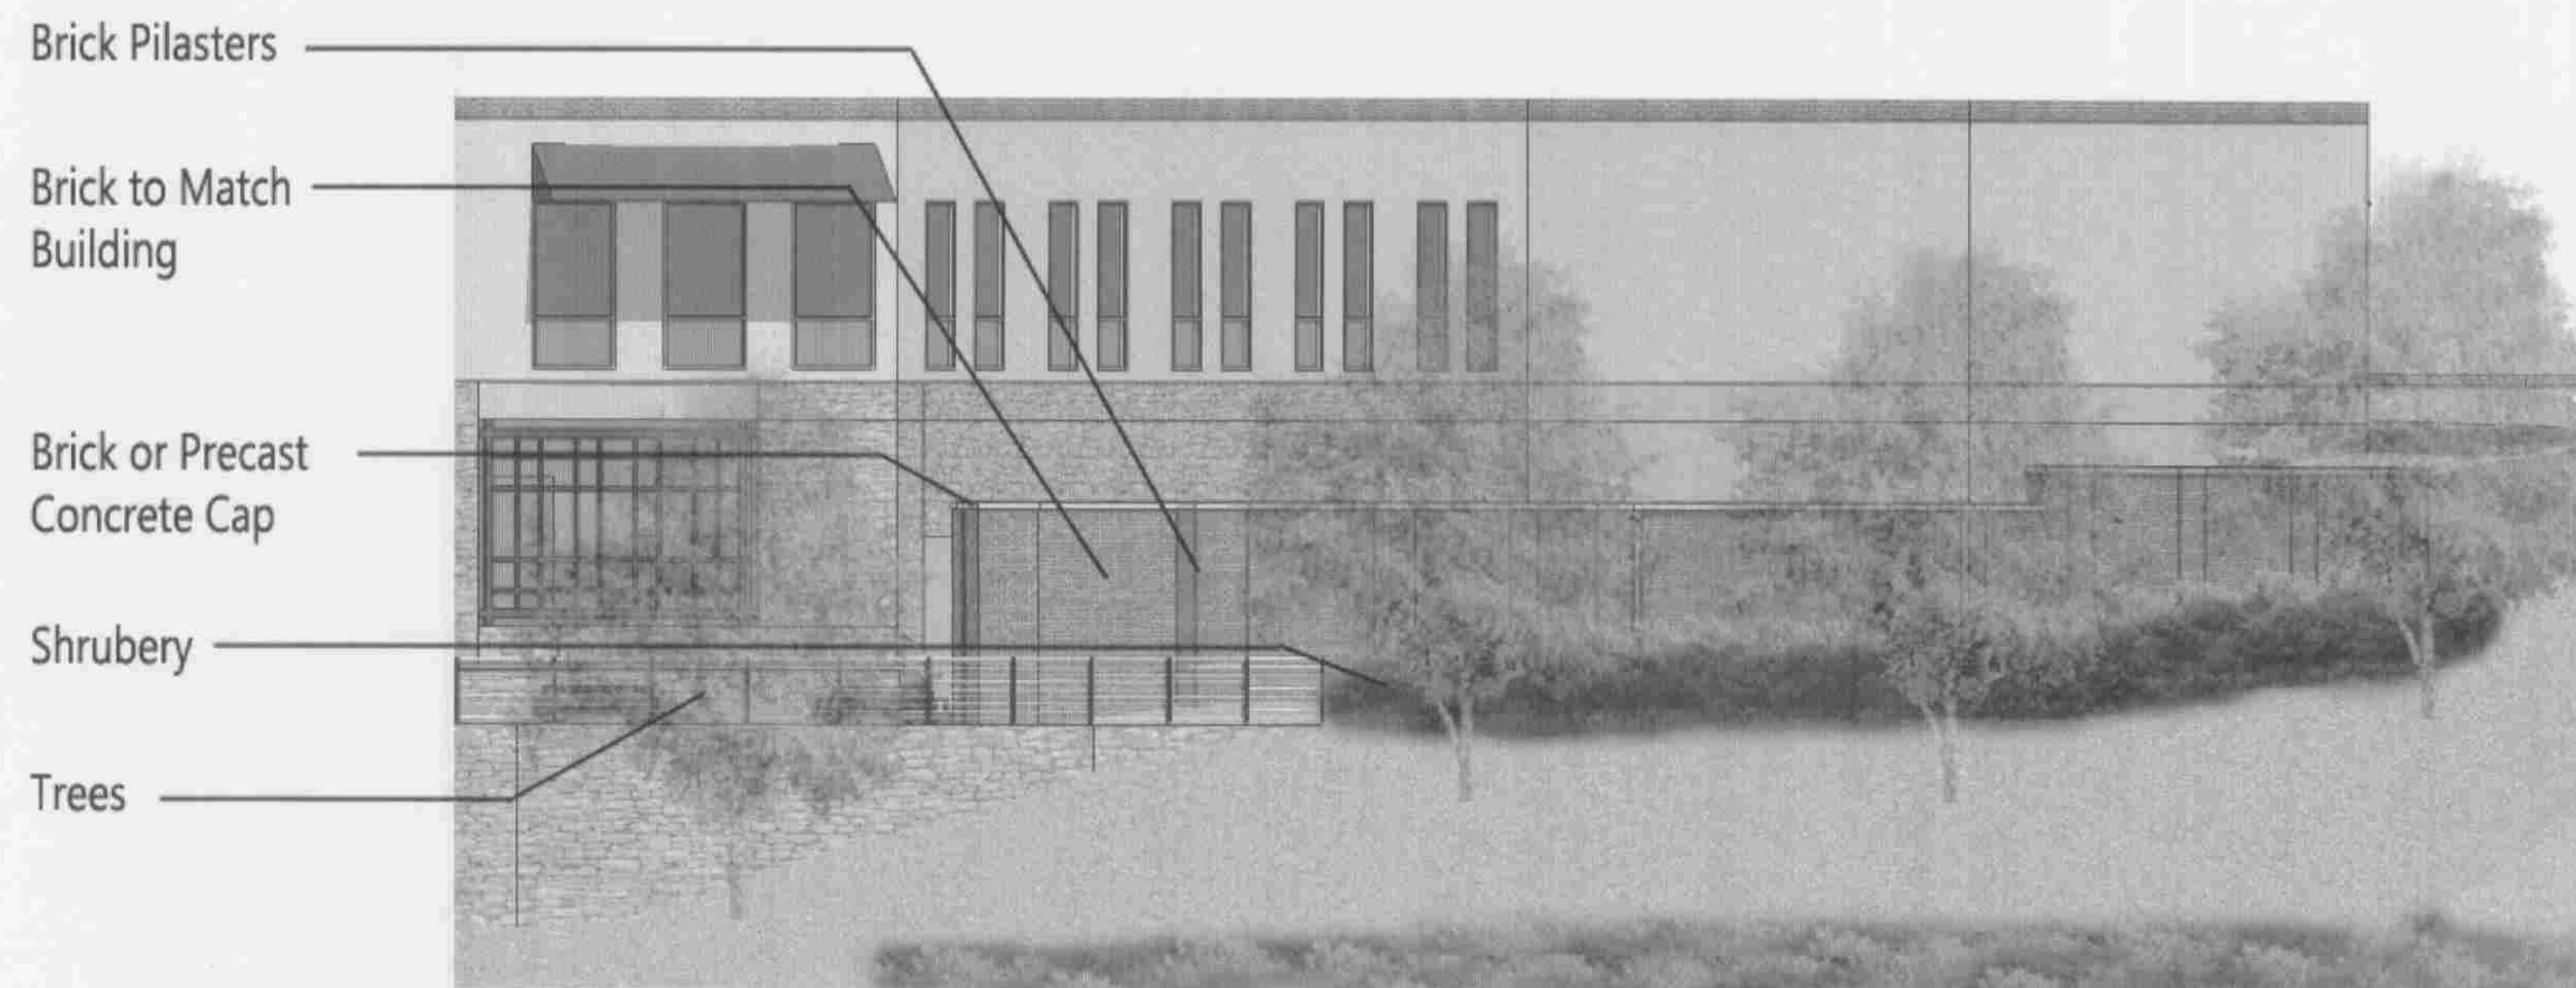

Service Screen Wall

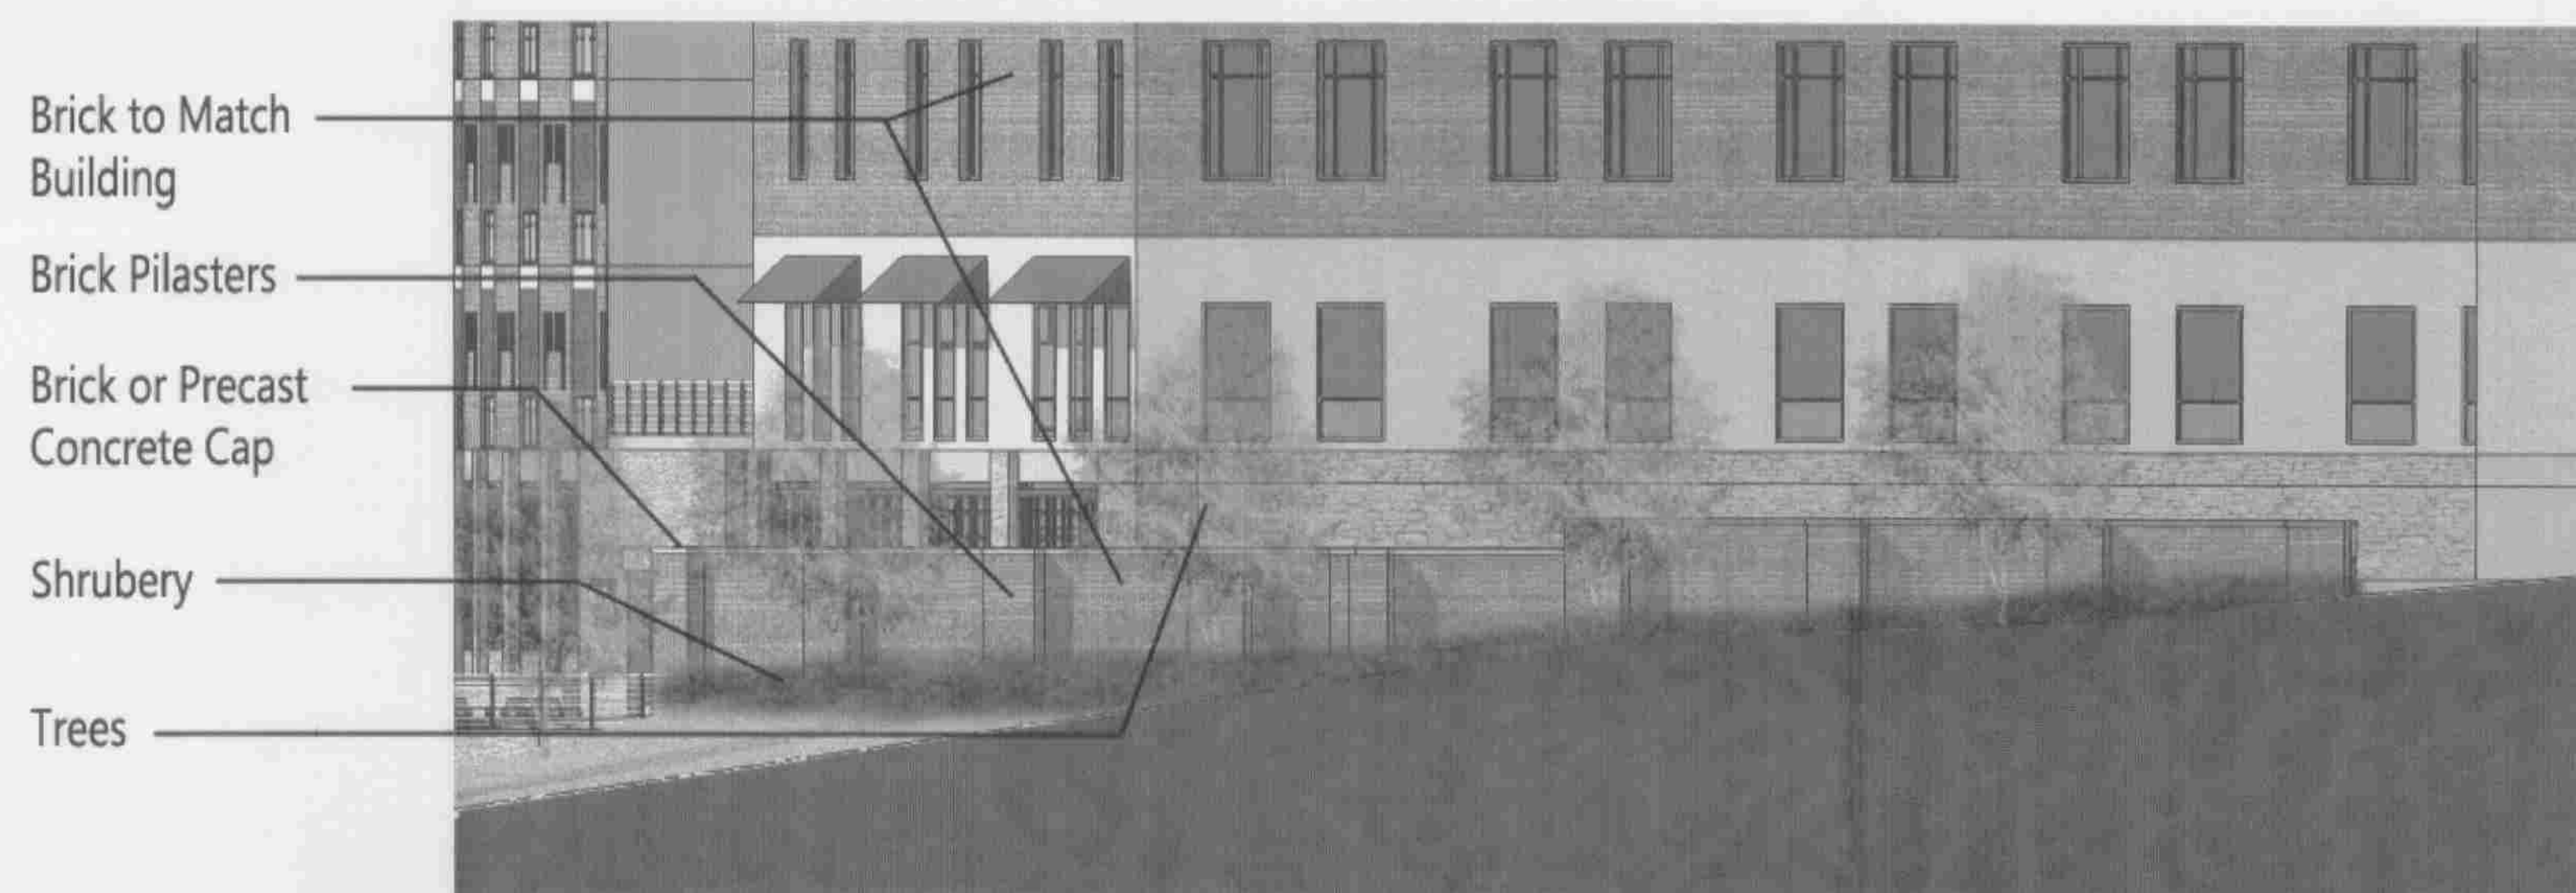

Service Screen Wall

adwarchitects
environmentsforlife

architecture planning interiors

suite 100 1901 w. morehead street
charlotte, nc 28108
704 379 1919 tel
704 379 1920 fax

adwarchitects.com

New Mixed-Use Development

SYCAMORE
AT
GATEWAY

CHARLOTTE, NC

THIS DRAWING IS THE PROPERTY OF
ADW ARCHITECTS, P.A. AND SHALL
NOT BE REPRODUCED OR COPIED IN
WHOLE OR IN PART. IT SHALL NOT BE
USED ON ANY OTHER PROJECT OR
GIVEN TO ANY OTHER COMPANY OR
AGENCY WITHOUT THE CONSENT OF
ADW ARCHITECTS, P.A.

SCREEN WALL

DATE: 9/18/09 JOB NO: 08073

REVISIONS:

NO.	DATE	DESCRIPTION
1	9/17/09	REVISION
...
...
...
...

SHEET NUMBER

SP-6

FOR PUBLIC HEARING
PETITION NO. 2009-074