
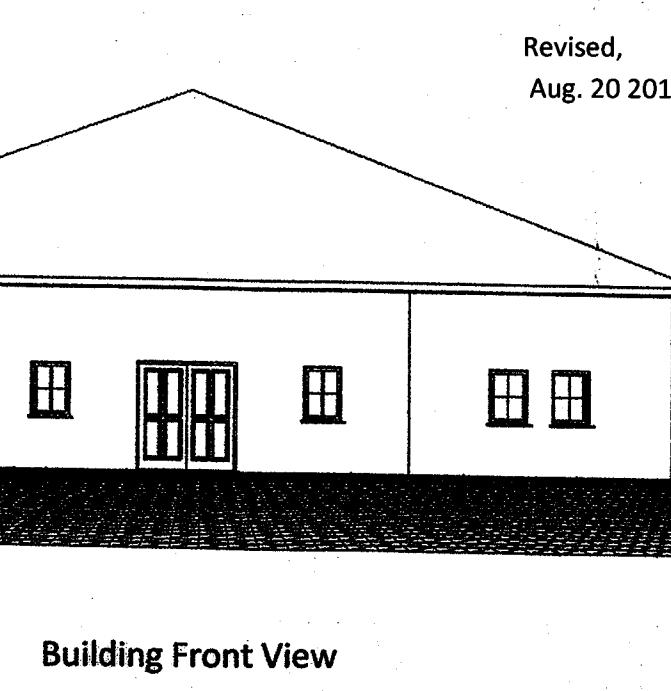


3201 Shopton Road

APPARENT 60' PUBLIC R/W 22 BC TO BC


Revised,
Aug. 20 2010
40' Setback

Building Front View

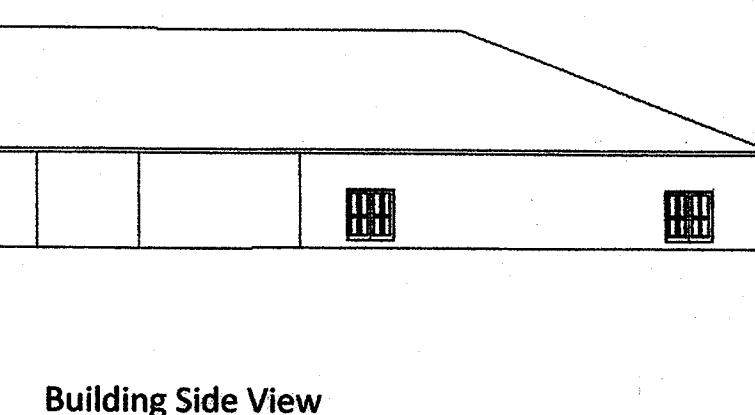


Building Side View

VICINITY MAP

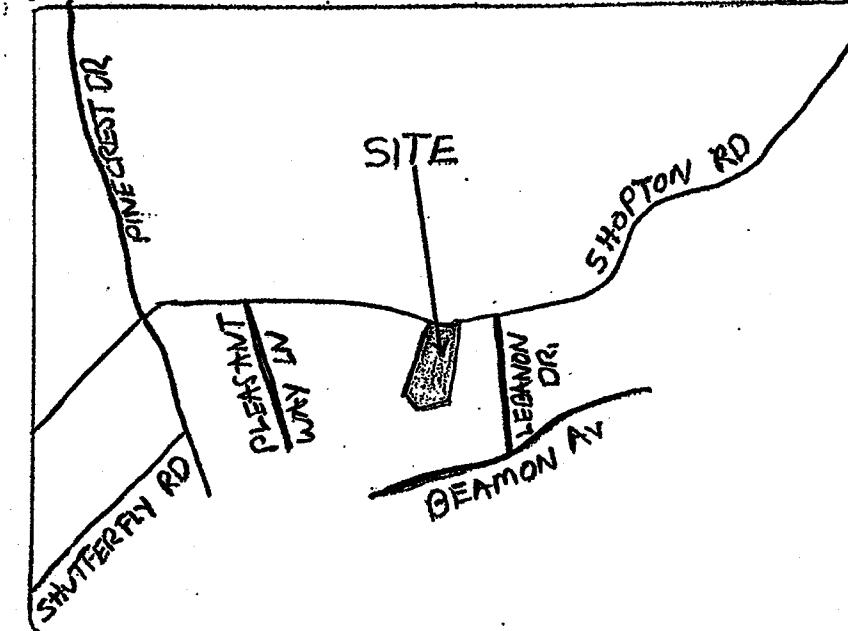

NORTH PER DEED BOOK 2464 PAGE 511

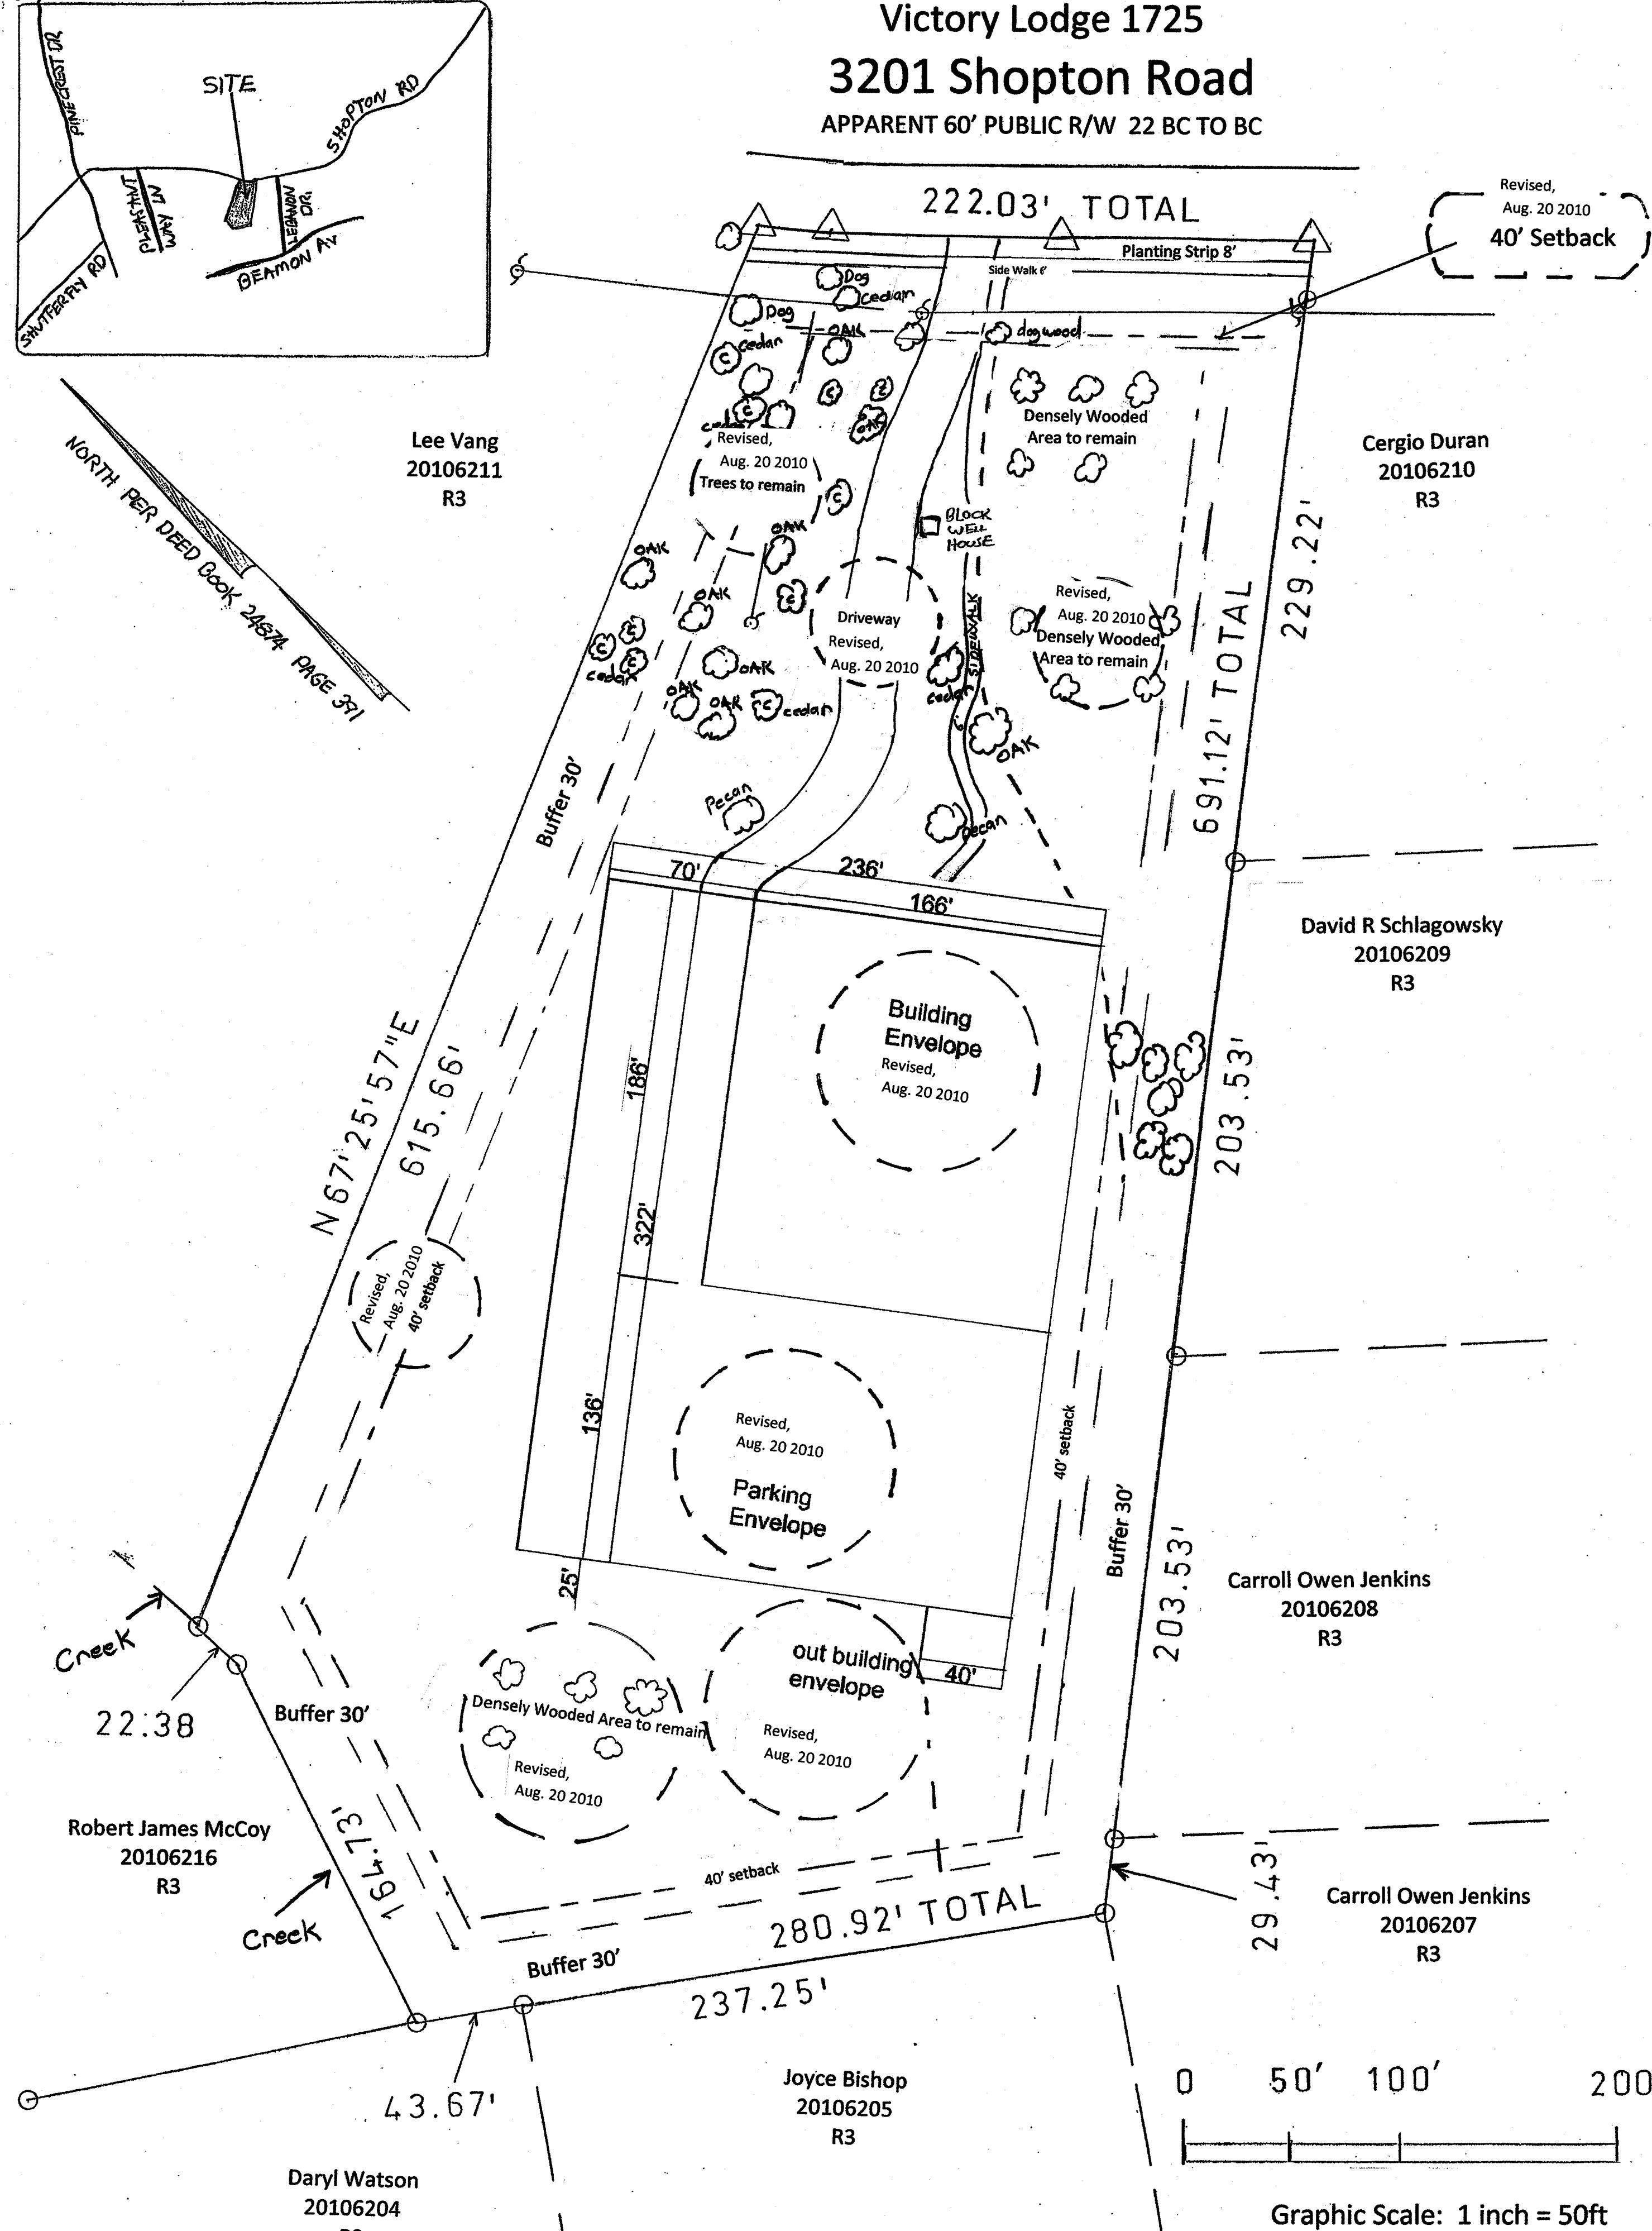Lee Vang
20106211
R3Development Information

Address 3201 Shopton Road.

Parcel ID 20106229

Area 5 Acres.

Existing Zoning Single Family, R3.

Proposed Zoning Institutional CD.

Fraternal facility, civic or social Service.

Road planting Strip 8 ft. Minimum.

Detached lighting no/exceed 20 ft.

Revised Plan Notes August 20, 2010

Main building 12,000 SF, out building 1,000 SF.

Main building and out building will not exceed 13,000 Sq ft.

30 foot buffer required.

40 foot setback from edge of right of way.

Parking will be provided per ordinance.

The petitioner shall comply with Chapter 21 of the Tree Ordinance including tree preservation and tree planting.

The petitioner shall comply with the Charlotte City Council approved and Adopted Post-Construction Control Ordinance.

The petitioner shall comply with post-construction storm water ordinance for the City of Charlotte.

Building Materials

Future Asphalt drive 26' wide and parking

Install 6' concrete meandering sidewalk connecting the building to parking and street.

Building constructed with masonry block

Single Floor 12'

Roof Pitch 8/12, Metal roofing or Asphalt shingles


Steel outer doors and casement Windows

Demolition and Remove

1 story frame house currently on property

Block building from buffer

Gravel Drive

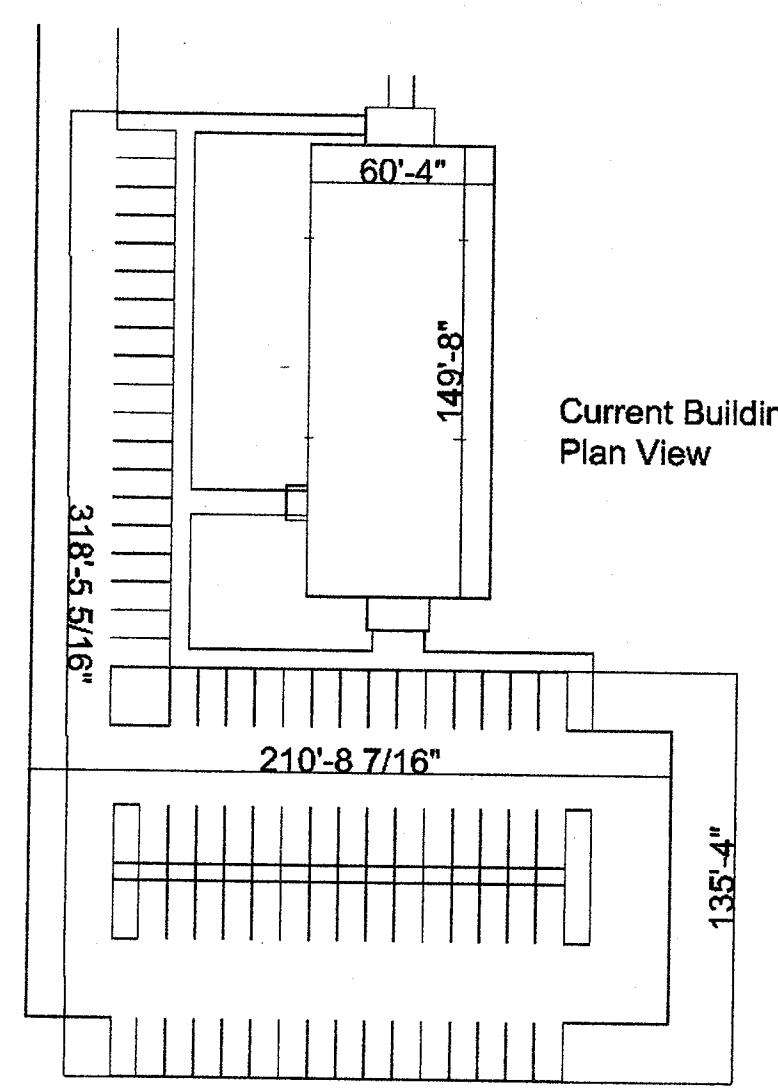

Current Building Plan View

Graphic Scale: 1 inch = 50ft

Rezoning Petition 2010 - 048