


LPA
Lat Purser
& Associates, Inc.



03 PARK ROAD & MONTFORD DRIVE ELEVATION SCALE: NTS



02 PARK ROAD ELEVATION SCALE: NTS

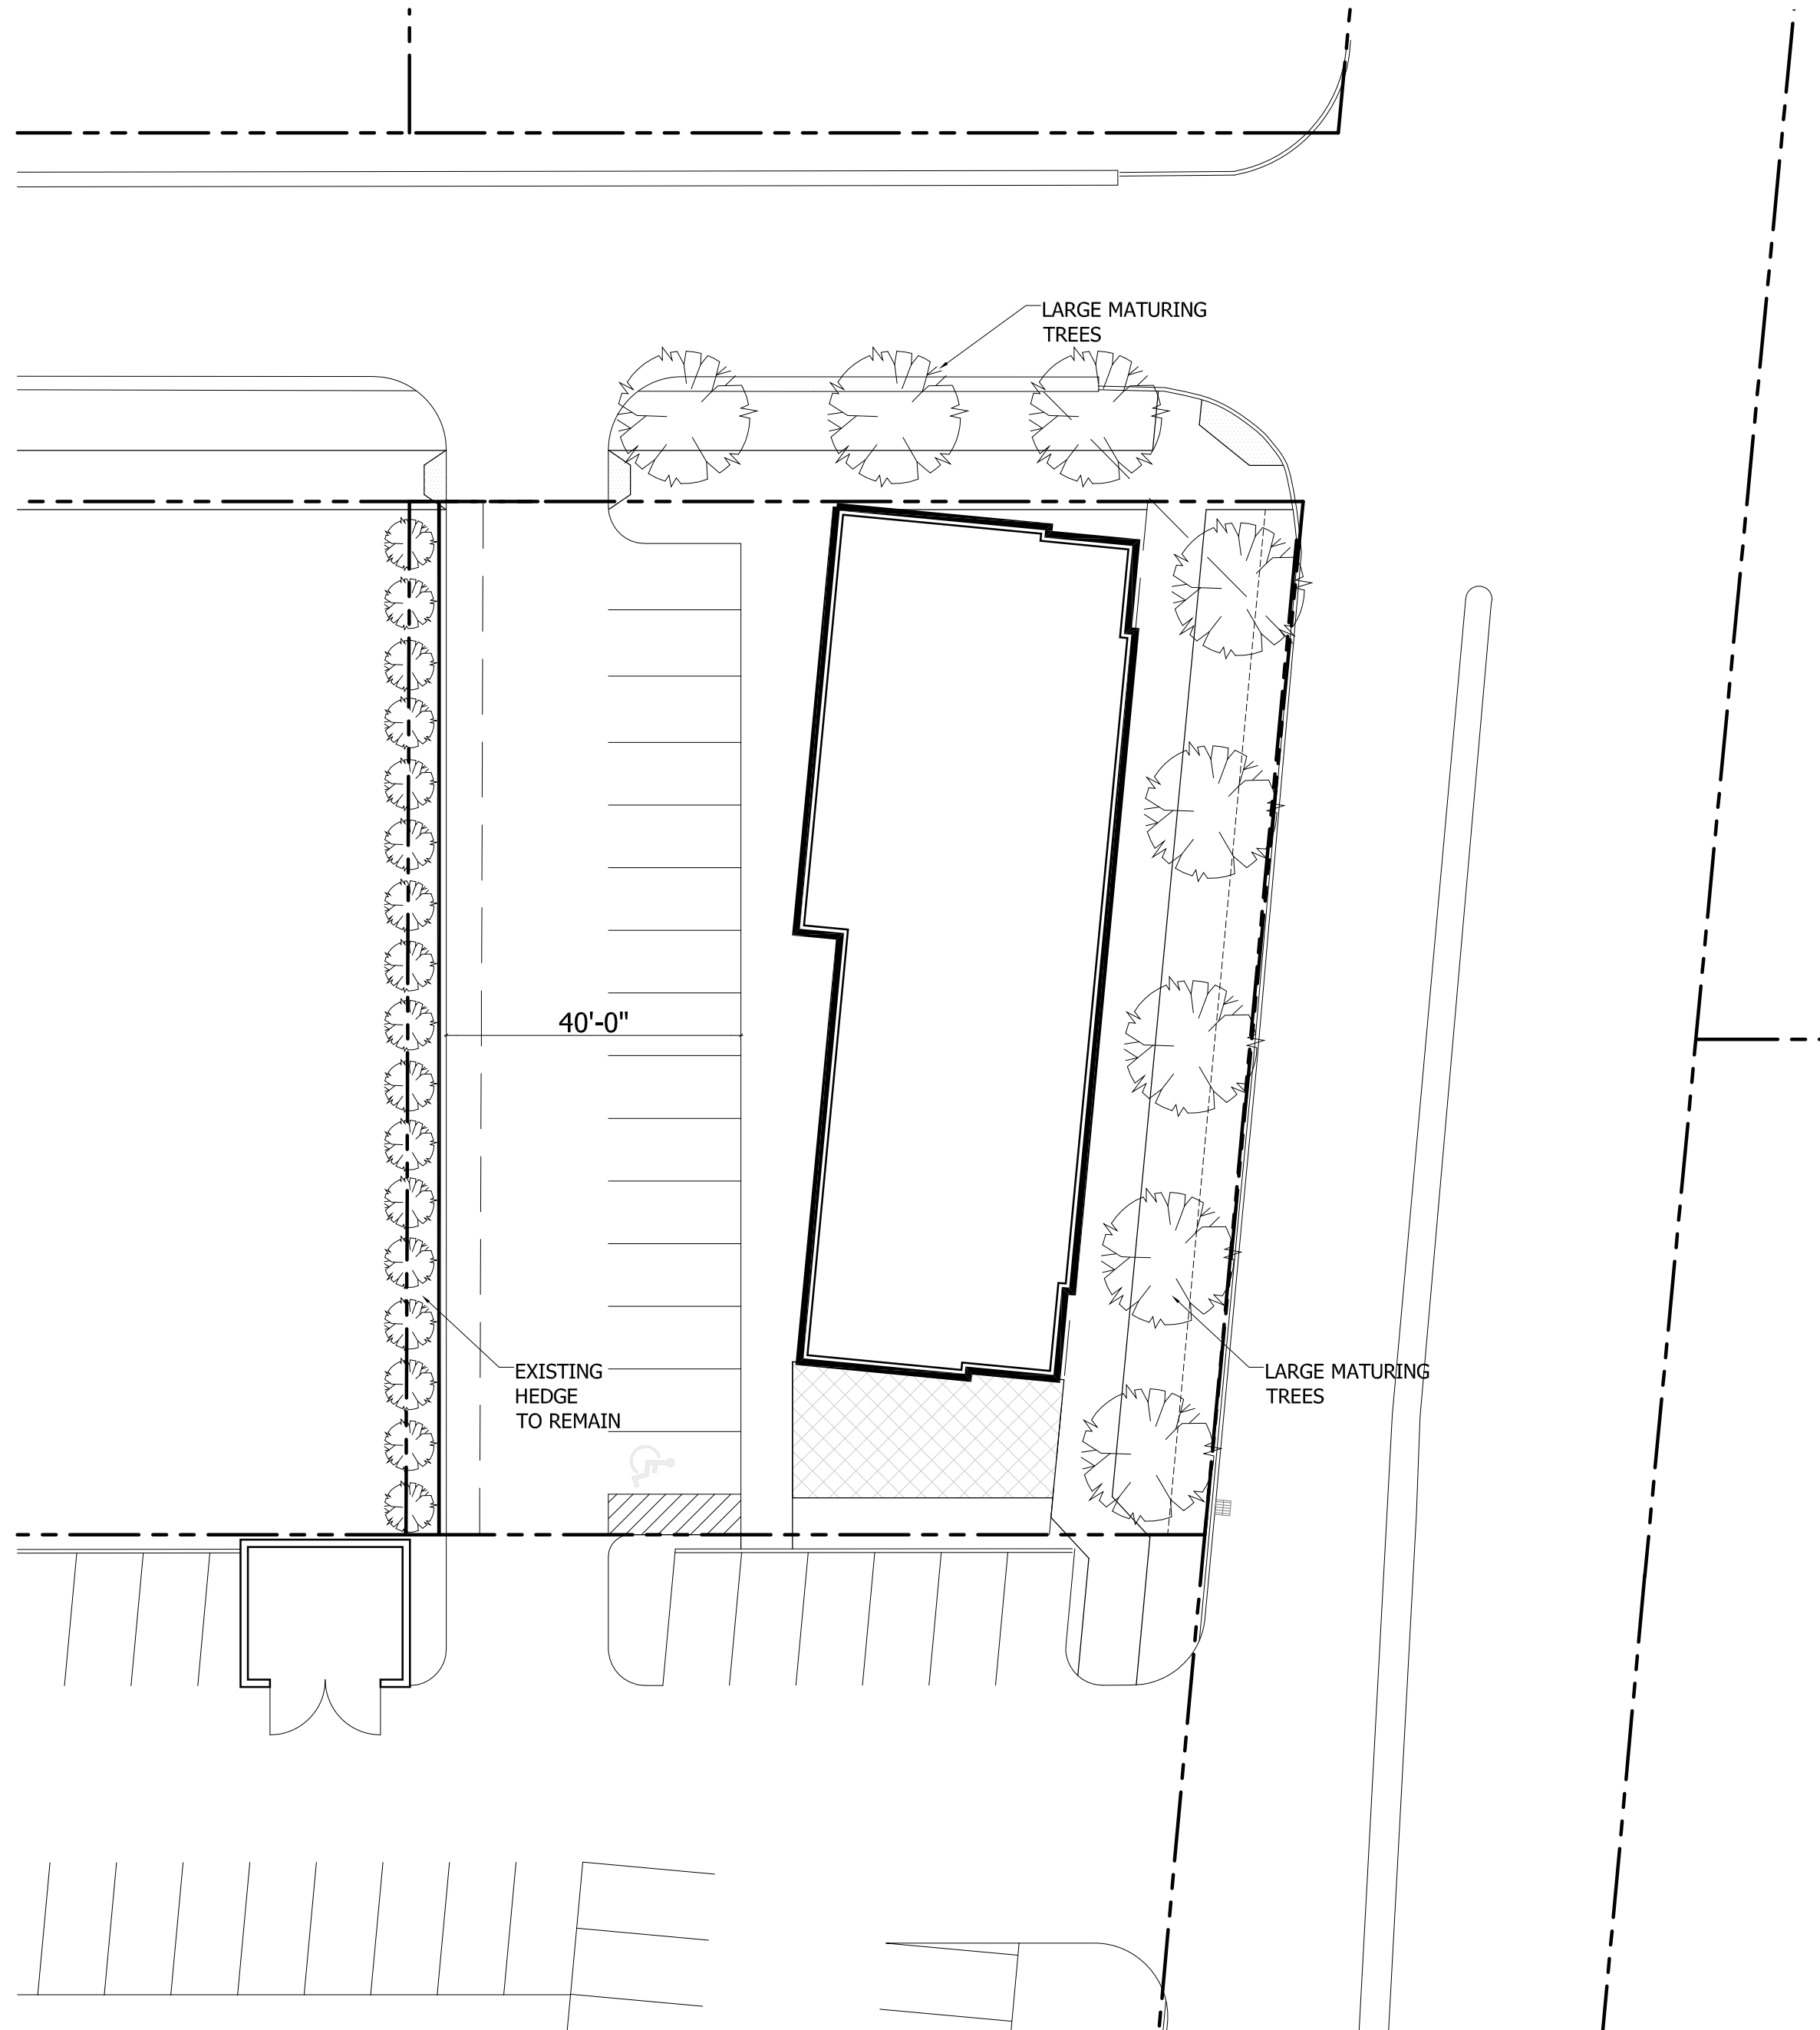

01 LANDSCAPING PLAN scale: 1"=20'



ODa
overcash demmitt

2010 south tryon st. suite 1a
charlotte north carolina 28203
office .704.332.1615
web .www.odarch.com



**PROPOSED
DEVELOPMENT**

MONTFORD DRIVE & PARK ROAD
CHARLOTTE, NORTH CAROLINA

Petition No. 2015-053
For Public Hearing

ISSUE	:	DATE
REZONING SUBMITTAL	:	02.23.15
COMMENT REVISIONS	:	04.17.15
COMMENT REVISIONS	:	05.21.15
COMMENT REVISIONS	:	05.27.15
---	:	---
---	:	---
---	:	---
---	:	---
---	:	---
---	:	---
---	:	---
---	:	---
---	:	---

**LANDSCAPE PLAN
AND ELEVATIONS**

RZ-2